
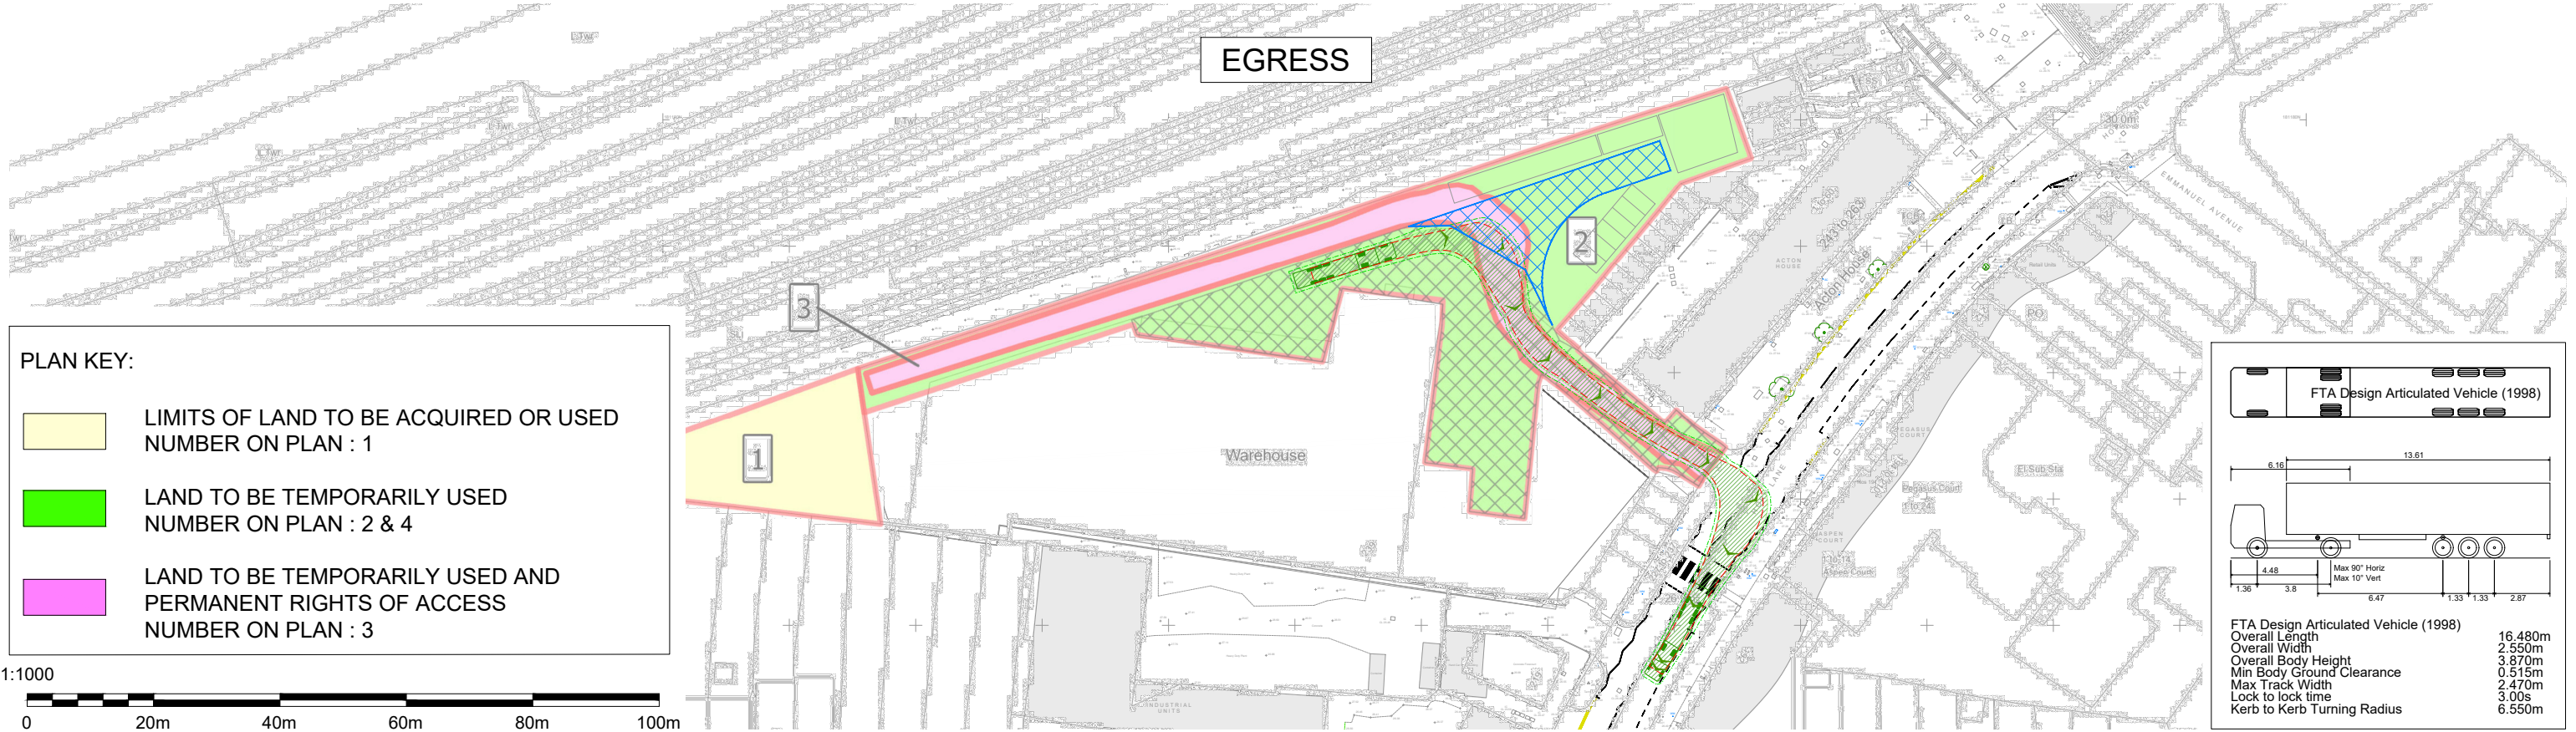


Drawing file: 23-163-T-045-046-A - Construction Phase Plan 9 - Swept path analysis.dwg Date: Nov 16, 2023 - 5:08pm

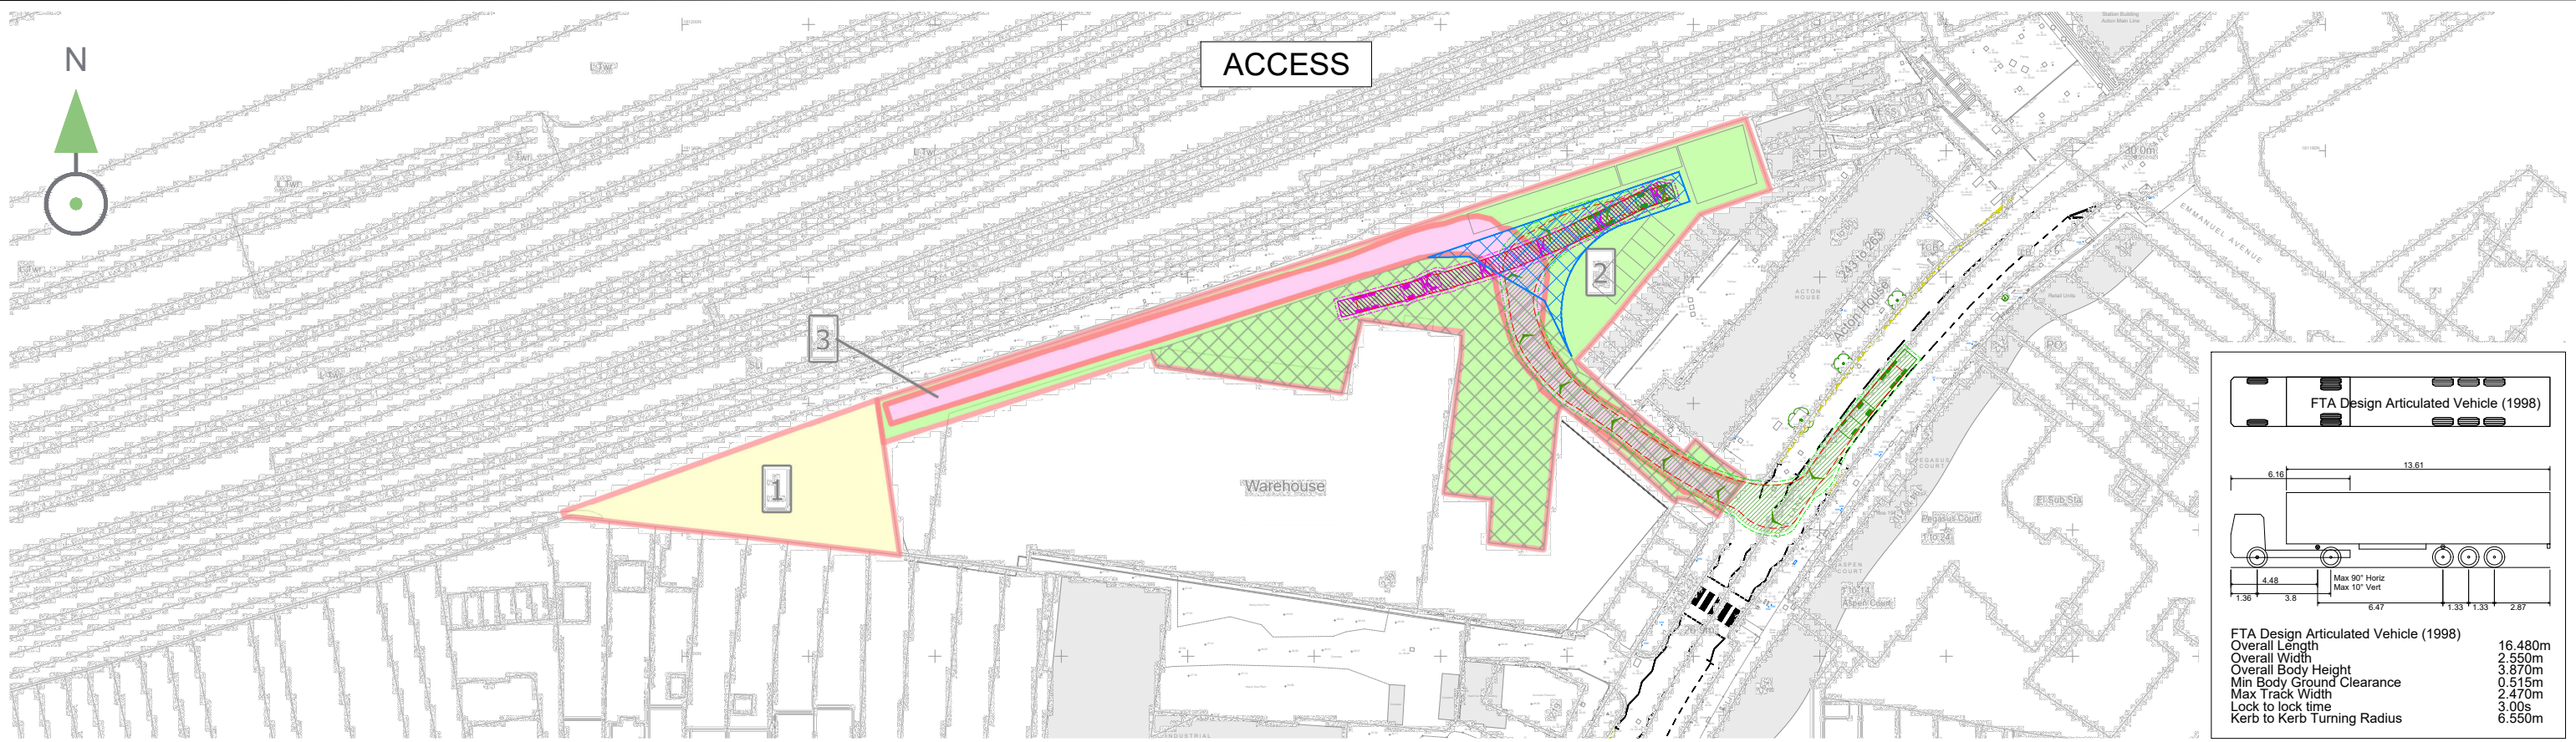

<div>Notes:</div> <div>1. DO NOT SCALE FROM THIS DRAWING.</div> <div>2. ALL DIMENSIONS ARE IN METRES UNLESS OTHERWISE STATED.</div> <div>3. THIS DRAWING IS TO BE PRINTED IN COLOUR.</div> <div>4. THIS DRAWING HAS BEEN ISSUED FOR INFORMATION PURPOSES AND MUST NOT BE USED FOR CONSTRUCTION.</div> <div><div>VELOCITY</div><div>Transport Planning</div><div>© VELOCITY TRANSPORT PLANNING LTD</div></div>	Drawing Status			Project Title		
	S2 - FOR INFORMATION			239 HORN LANE		
	Client			Drawing Title		
	BELLAVIEW PROPERTIES LTD.			PLAN 9 - OPERATIONAL WAREHOUSE ADDITIONAL SHARED ACCESS AREA		
Scale @ A3		Date	Designed/Drawn	Checked	Approved	
1:500		16/11/23	GSF	CG	CG	
Project Ref		Drawing Number			Rev	
23-163		23-163-T-046			A	
A	16/11/23	FIRST ISSUE			GSF	CG
Rev	Date	Description			Drm	App