


County of Cambridge.

C & N. No. 6.

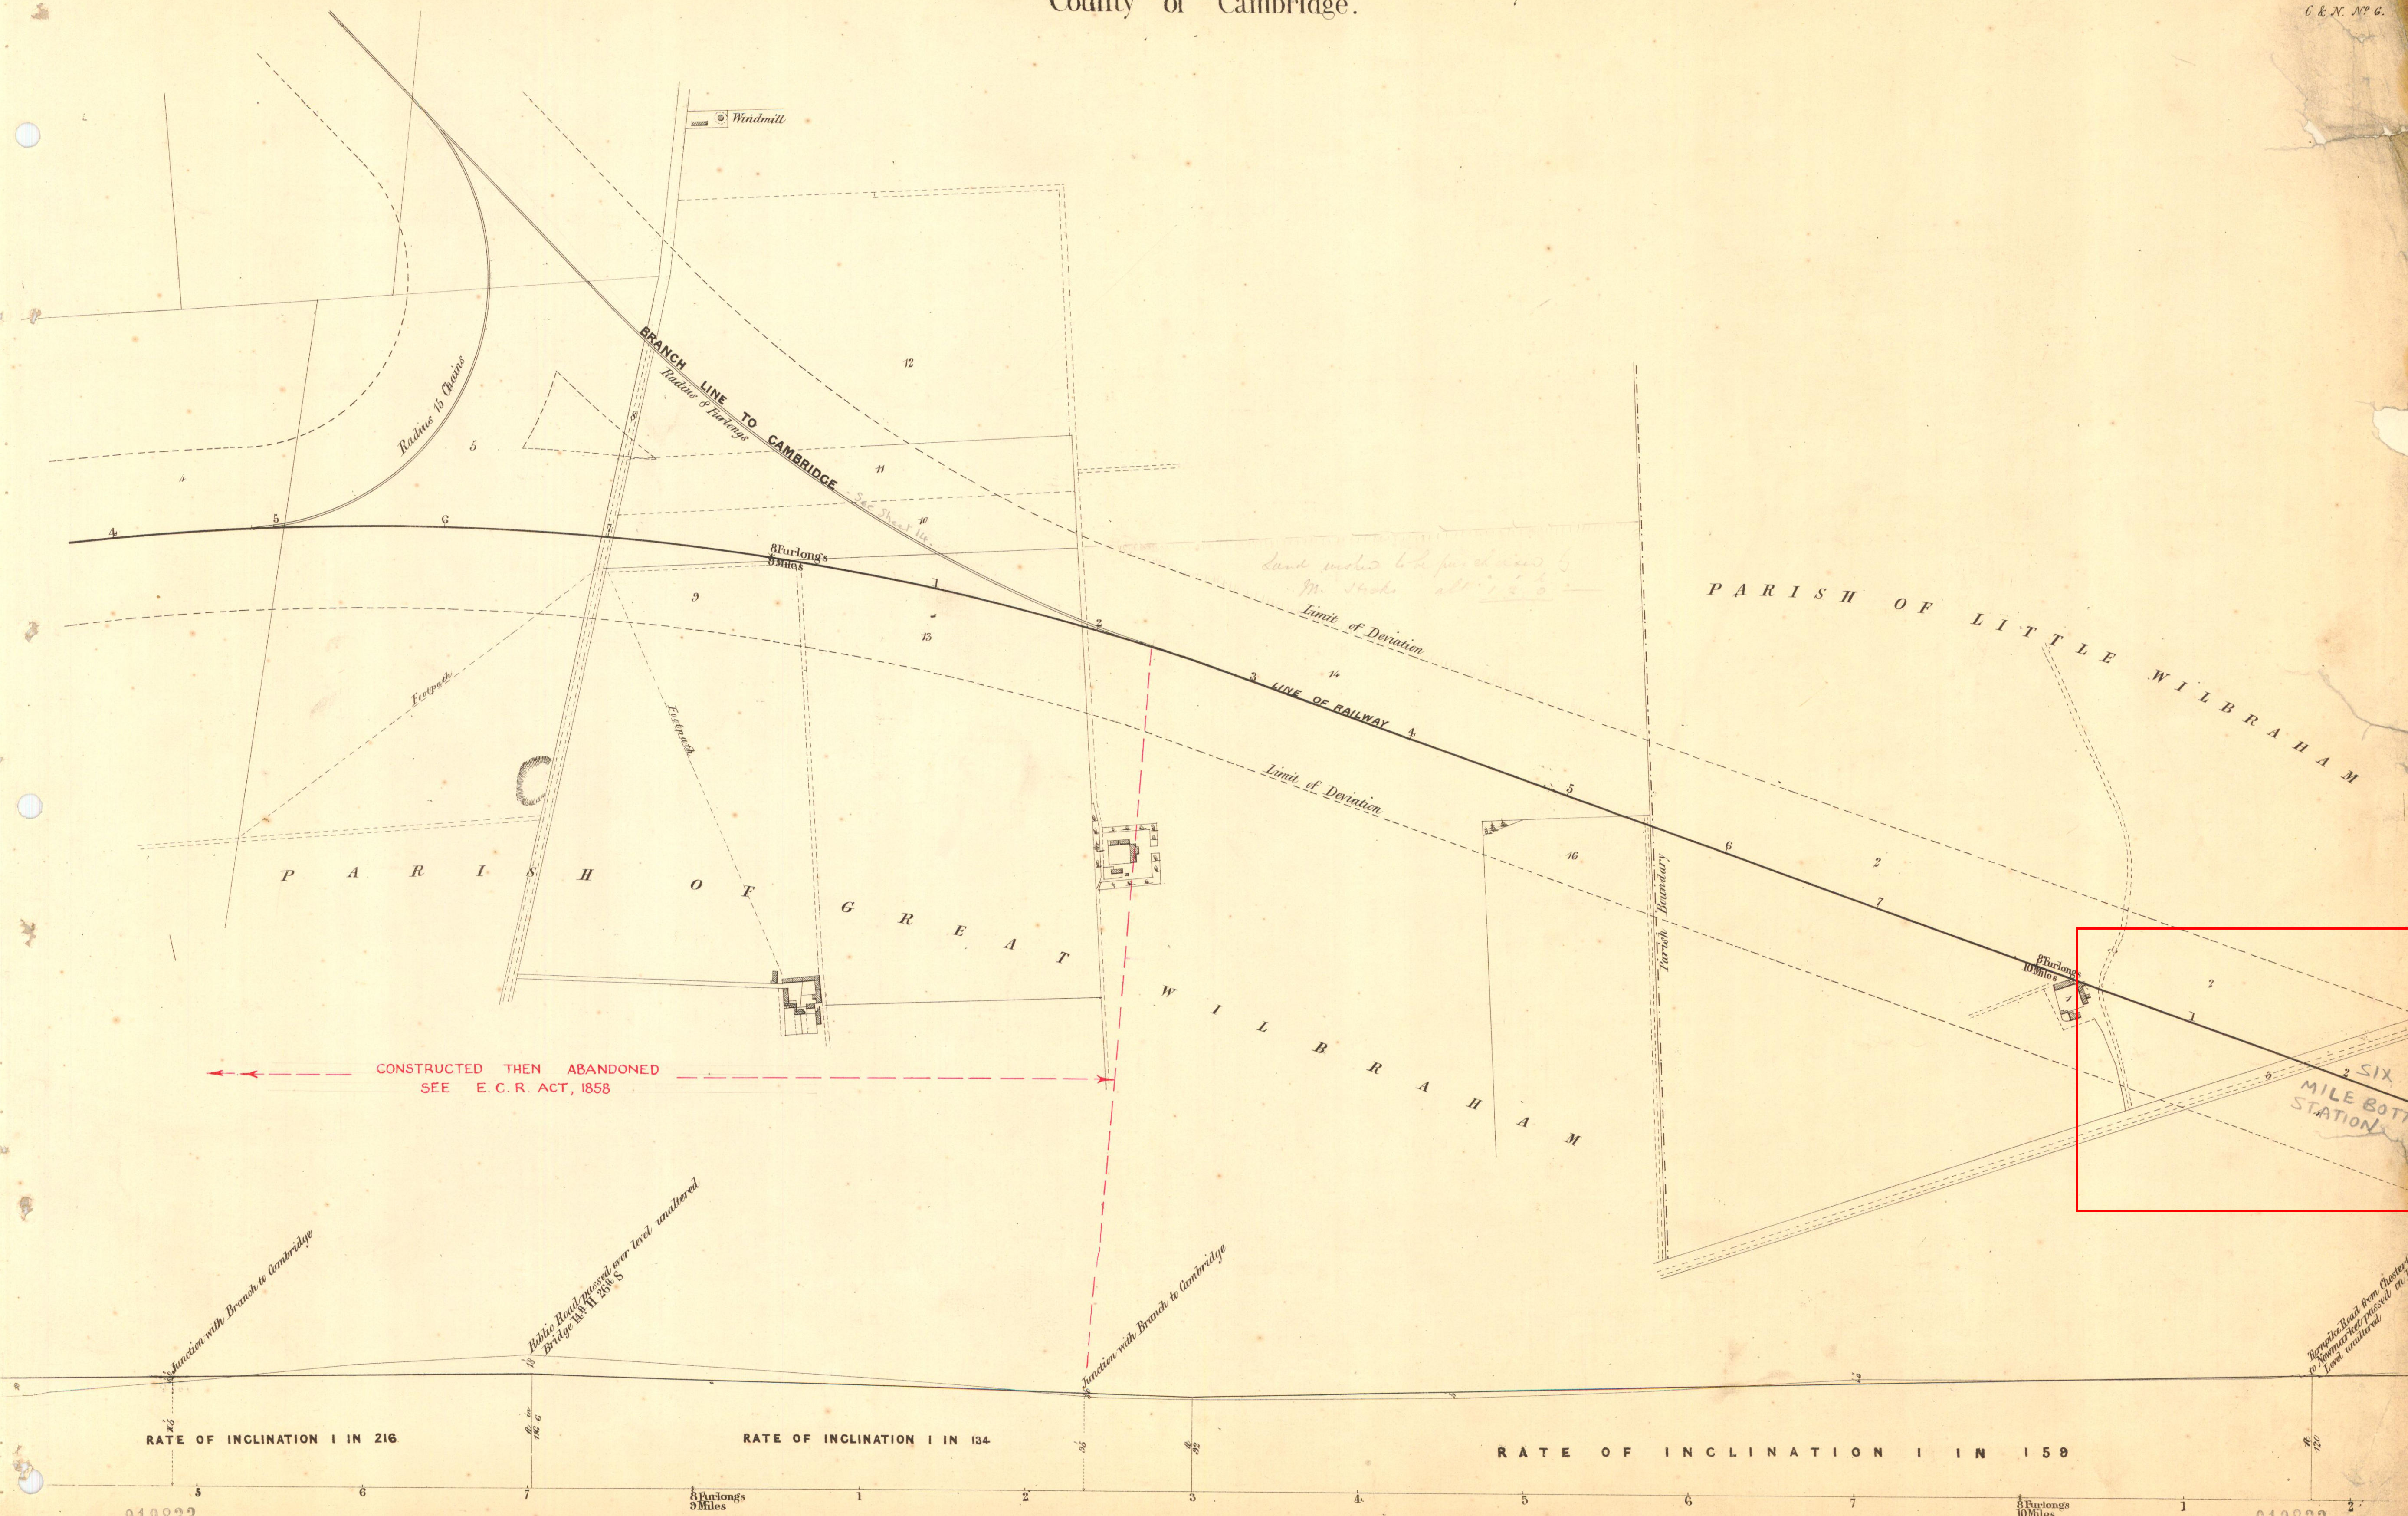

County of Cambridge.

C&N. N°7

SIX MILE BOTTOM

PARISH OF WESTLEY WATERLESS

William IV. P.H.

The Green Man P.H.

PARISH OF LITTLE WILBRAHAM

PARISH OF BRINKLEY



Windmill

8 Furlongs
11 Miles

Westley Lodge

PARISH OF BURROW GREEN


Fox Shed Plantation

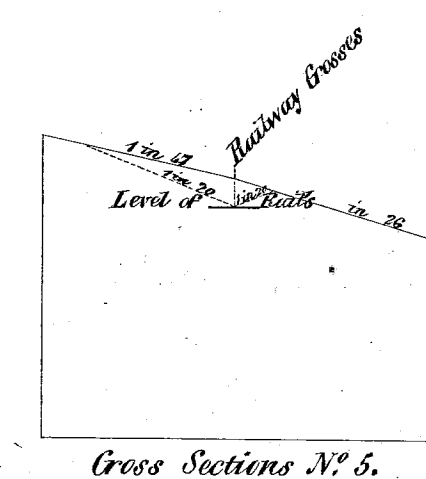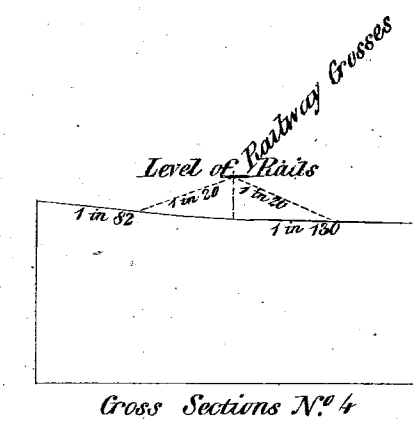

Public Road to be raised 6 in and passed on level.
See Cross Section N° 4.

Public Road to be lowered 6 in and passed on level.
See Cross Section N° 5.

RATE OF INCLINATION 1 IN 100

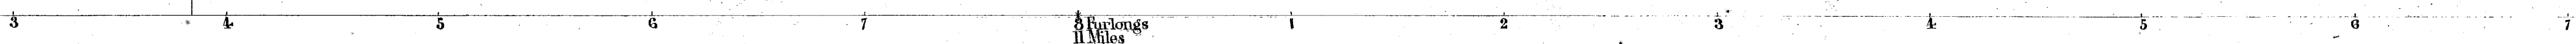

019834

019834