





C O U N T Y O F C A M B R I D G E

C. & E. N° 12

Waterbeach

No.	Owner	Lease	Occupier
13	Bishop of Ely		
15	John Wells		
16	John Wells		
19	R. J. Denson		
21	William Taylor & Son		
22	The Commissioners of Waterbeach Tithes		
26	Trustees of Waterbeach Church of St. John the Baptist		

WATERBEACH

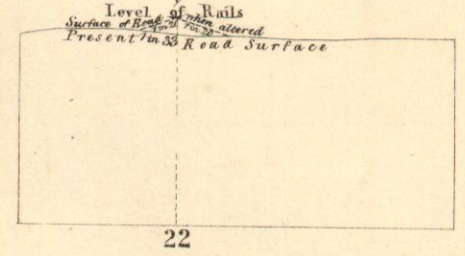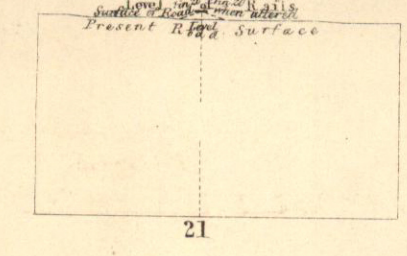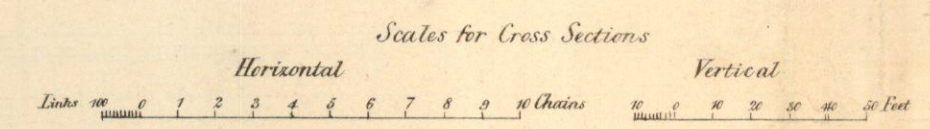
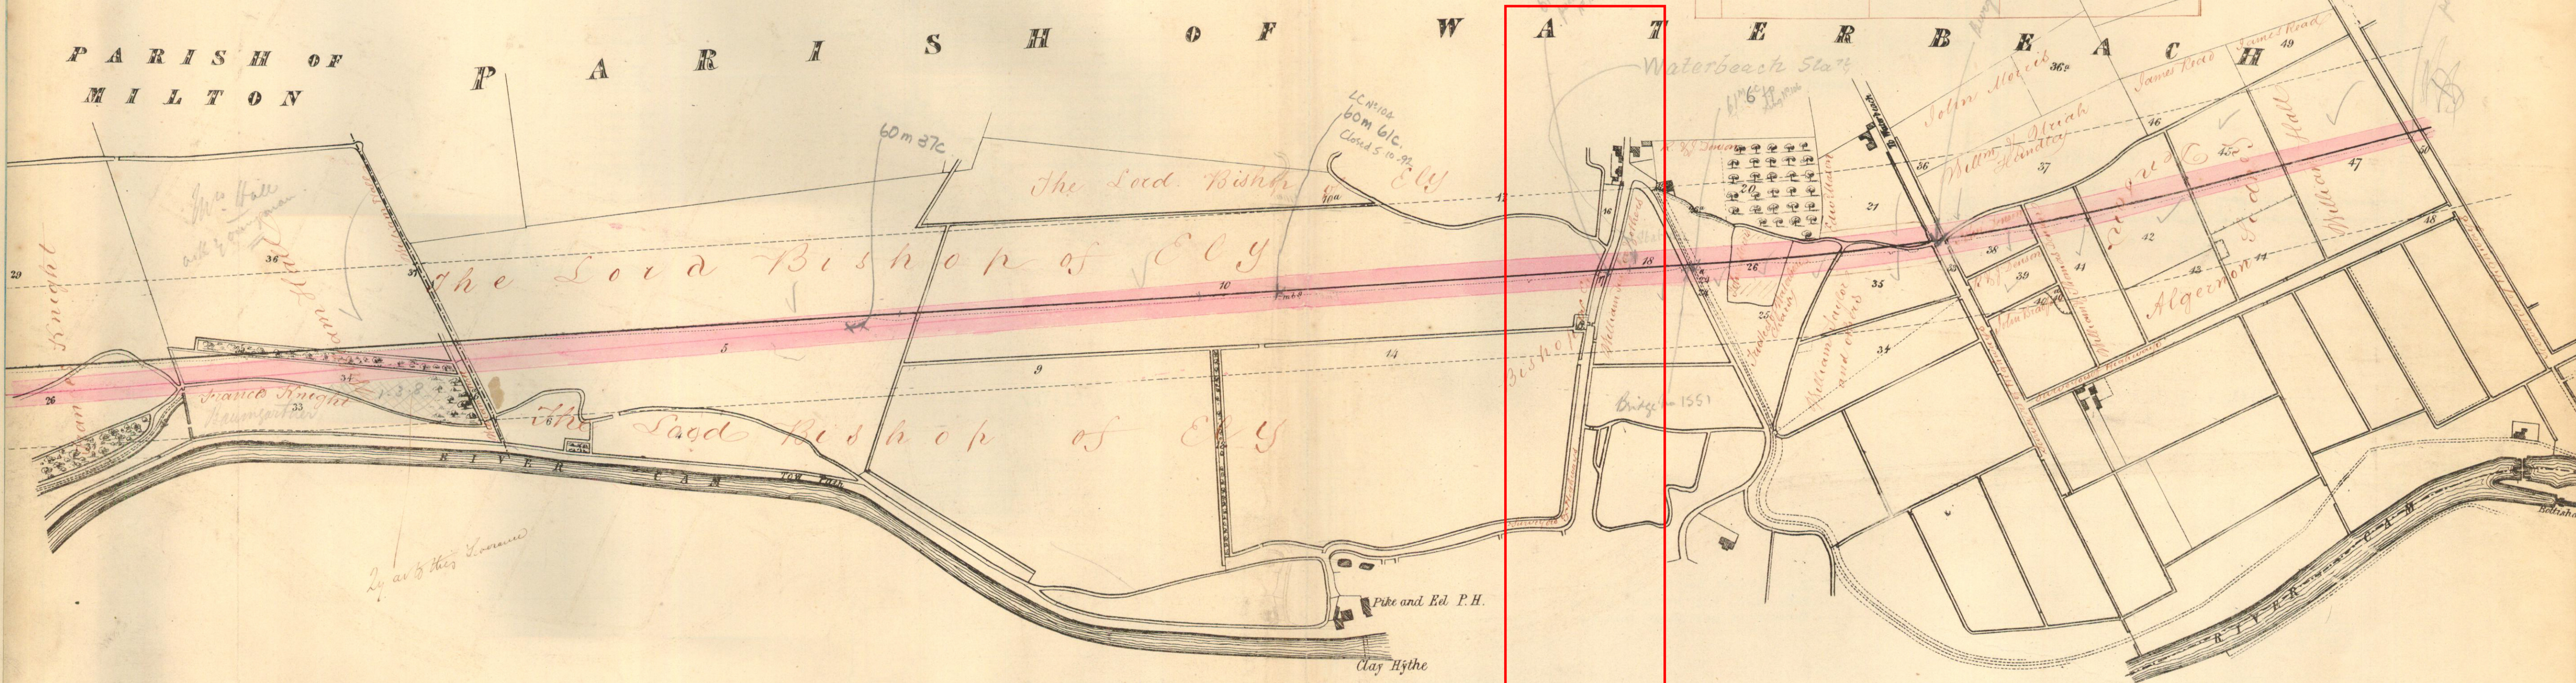


INCLINATION 1 IN 2450

LEVEL

INCLINATION 1 IN 506

SCALES FOR PLAN AND SECTION.

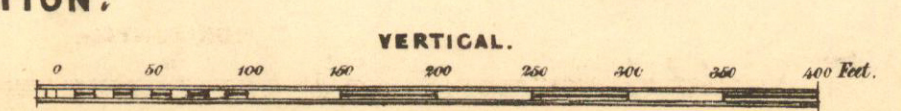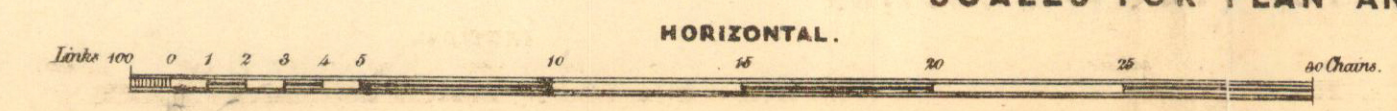

020108

020108