


Map referred to in The London Borough of Haringey (High Road West Phase A) Compulsory Purchase Order 2023

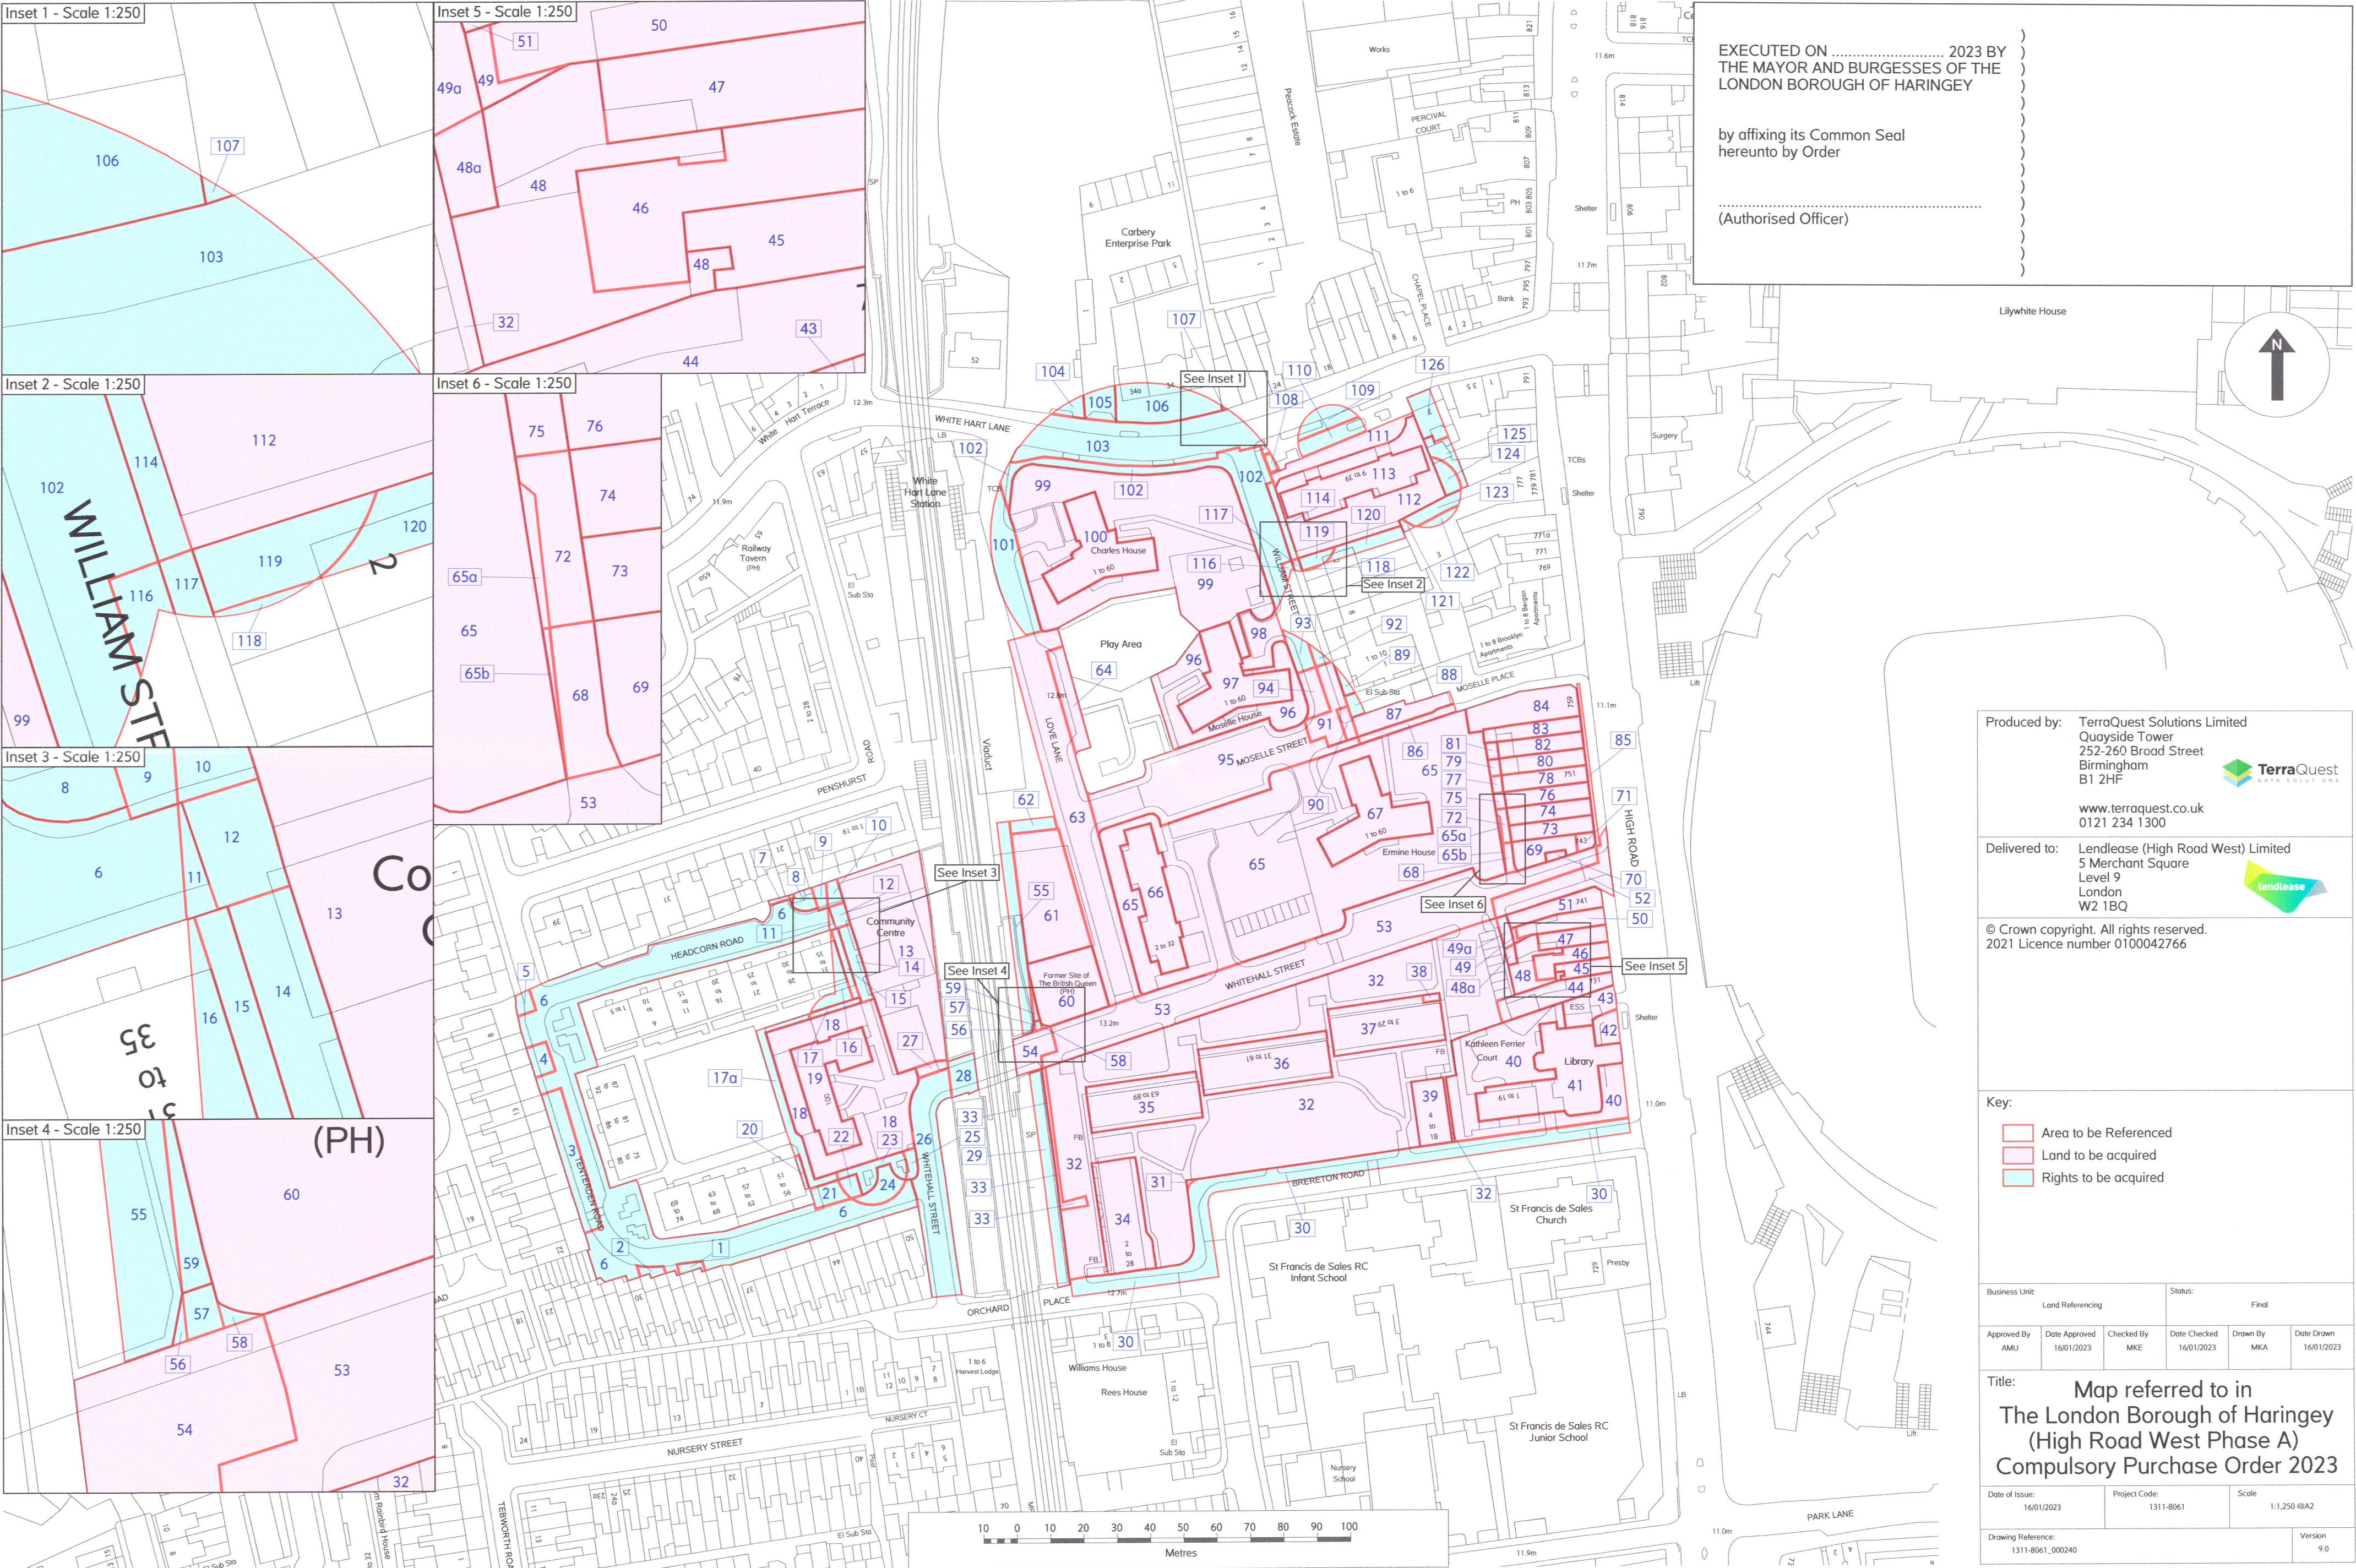

EXECUTED ON 2023 BY
THE MAYOR AND BURGESSES OF THE
LONDON BOROUGH OF HARINGEY

by affixing its Common Seal
hereunto by Order

.....
(Authorised Officer)

Produced by: TerraQuest Solutions Limited
Quayside Tower
252-260 Broad Street
Birmingham
B1 2HF
www.terraquest.co.uk
0121 234 1300

Delivered to: Lendlease (High Road West) Limited
5 Merchant Square
Level 9
London
W2 1BQ

© Crown copyright. All rights reserved.
2021 Licence number 0100042766

Key:

- Area to be Referenced
- Land to be acquired
- Rights to be acquired

Business Unit:		Land Referencing		Status:		Final	
Approved By:	AMU	Date Approved:	16/01/2023	Checked By:	MKE	Date Checked:	16/01/2023
Drawn By:	MKA	Date Drawn:	16/01/2023				

Title:

Map referred to in
The London Borough of Haringey
(High Road West Phase A)
Compulsory Purchase Order 2023

Date of Issue:	16/01/2023	Project Code:	1311-8061	Scale:	1:1,250 @A2	
Drawing Reference:	1311-8061_000240				Version:	9.0