


1 FORECOURT KEY PLAN (TILE 1 OF 2)  
1 : 500

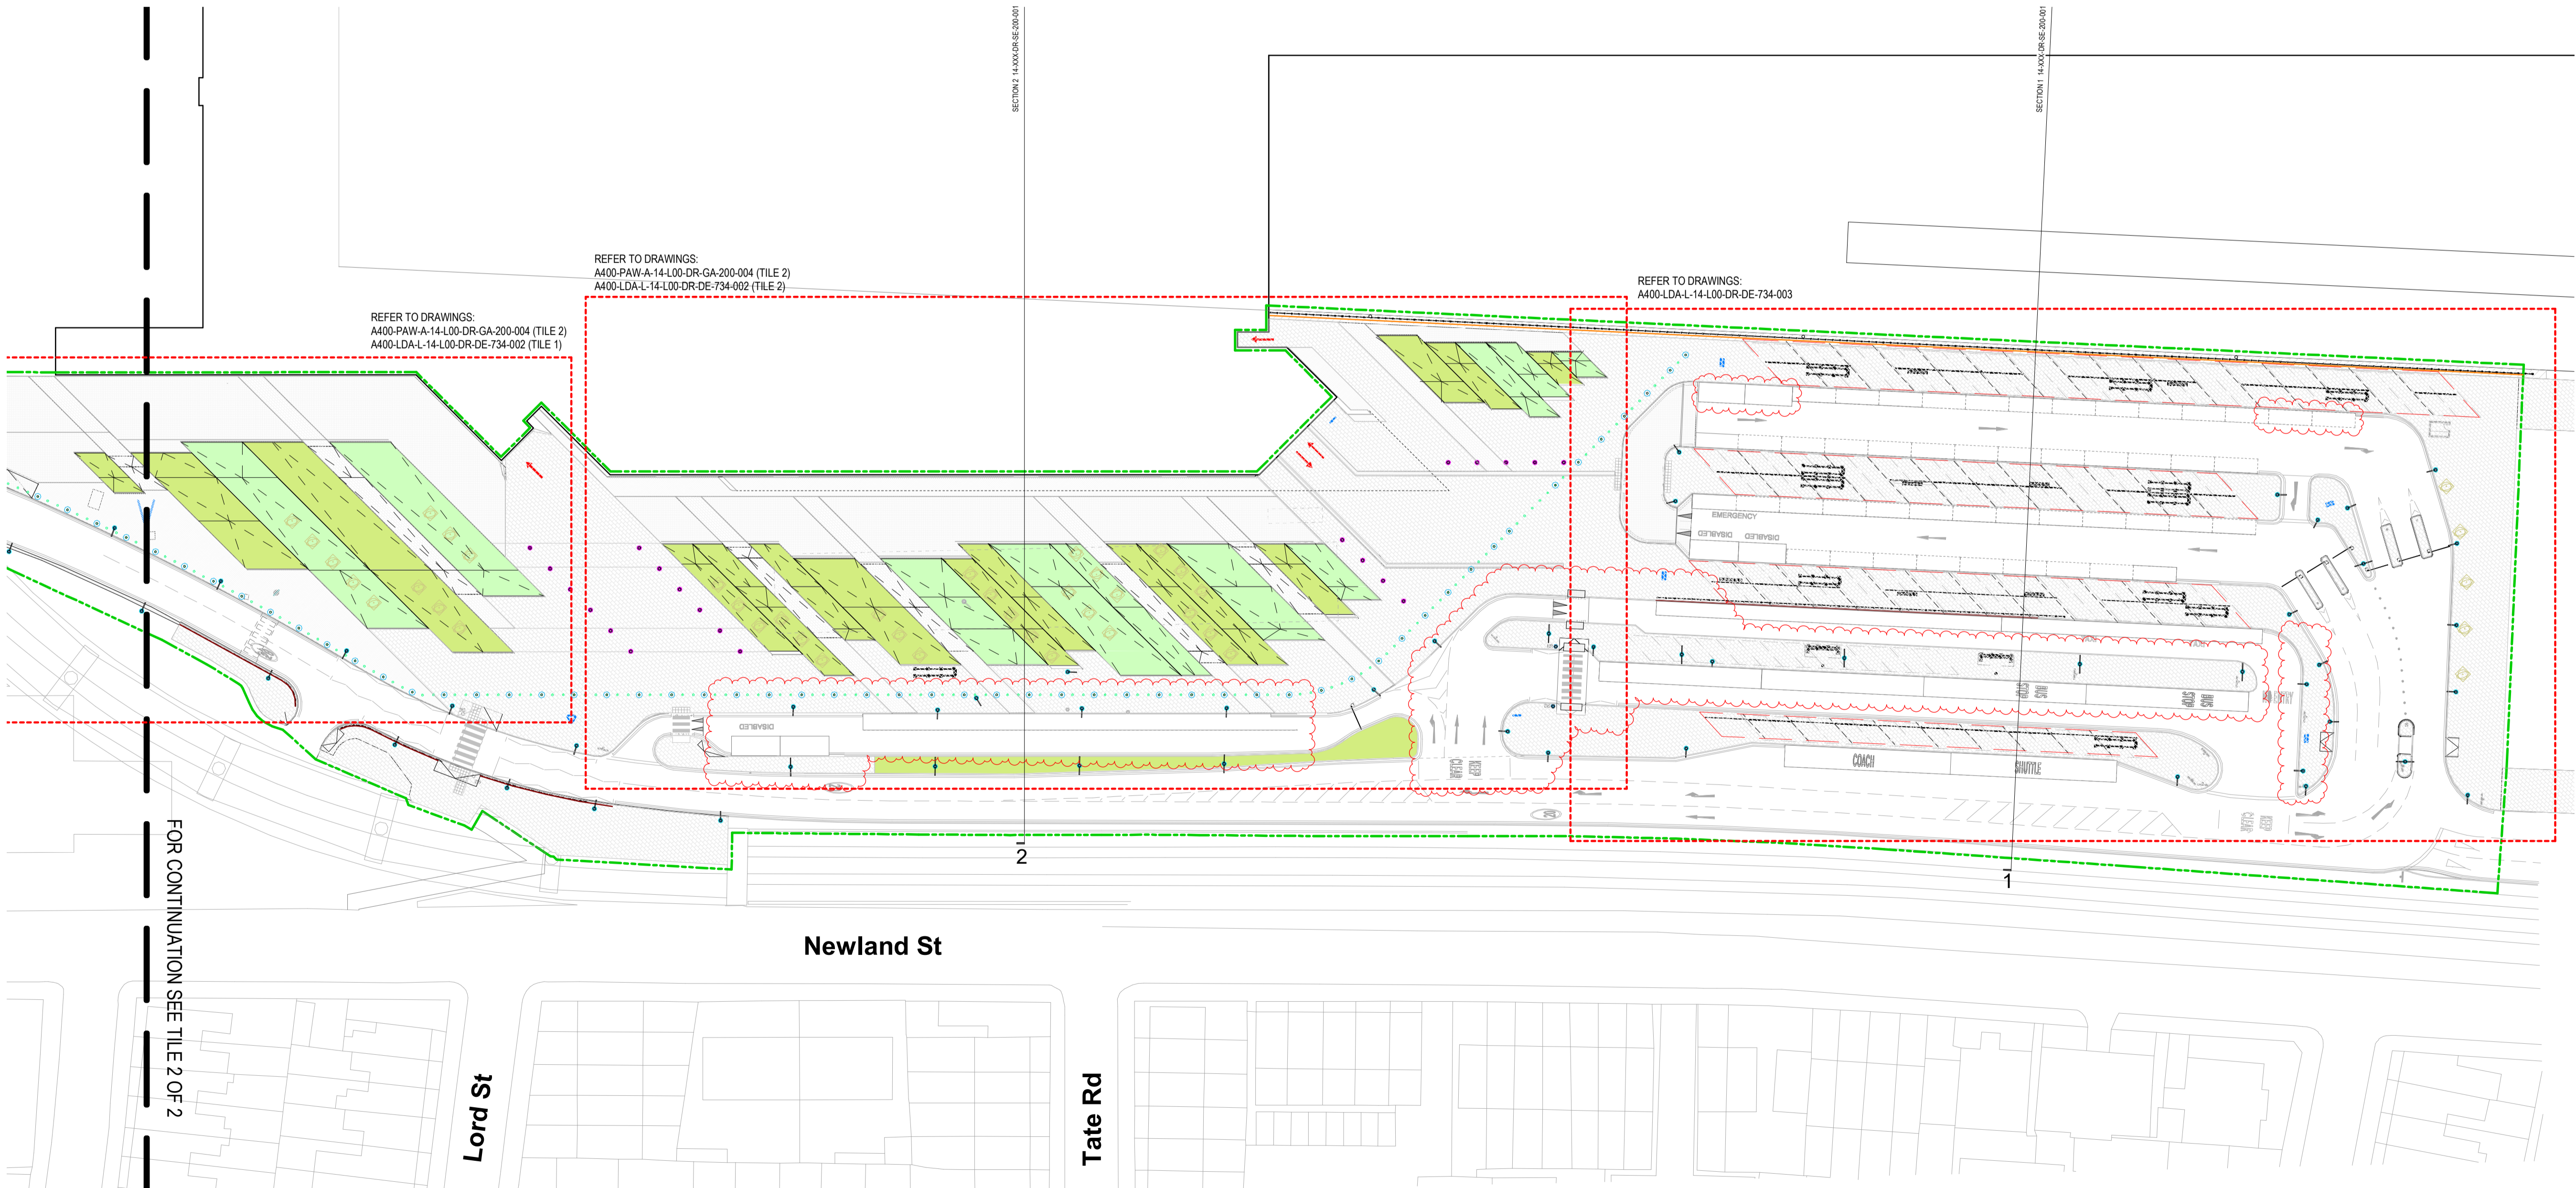


2 FORECOURT KEY PLAN (TILE 2 OF 2)  
1 : 500

Note:  
Any reproduction of Ordnance Survey map work illustrated on this drawing is covered by licence (No. SR151580) issued by the Director General, Ordnance Survey and allows Pascall+Watson Limited ("The Licensee") to copy Ordnance Survey material for their business use.  
The signed control copy of this drawing is held at the offices of Pascall+Watson Limited.

- All information shown outside the Proposal Boundary is for illustrative purposes only.
- Internal layouts are for illustrative purposes only.
- Base building survey information by LCY and MSA
- Landscape details to be approved pursuant to Condition 36

SCALE BAR

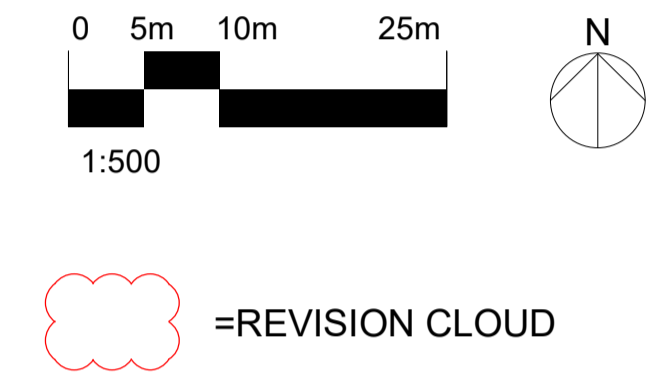

D	NR	09.09.22	Issued for Planning
C	RC	20.07.18	Issued for Planning
B	RC	31.07.17	Issued for Planning
Previously Issued as LCY_P+W_4486_B_FC_20001			
A	HRS	06.11.13	Re-Issued for Planning
-	HRS	05.04.13	Issued for Planning
Rev	Drn	Date	Description

FOR INFORMATION



London City Airport Limited City Aviation House Royal Docks London E16 2pb

**PASCALL  
+WATSON**

The Warehouses 10 Black Friars  
Lane London EC4V 6ER  
T +44 (0)20 3837 2500  
[www.pascalls.co.uk](http://www.pascalls.co.uk)

Client  
**LONDON CITY AIRPORT**

Project Name  
**CITY AIRPORT DEVELOPMENT PROGRAMME**

Title  
**7.2 FORECOURT KEYPLAN**

Discipline Architecture		Purpose of Issue PLANNING	
Drawing Originator Pascall+Watson architects		Originators Job No. 4486	
Checked By SW	Checked date 31.07.2017	Drawn By RC	Drawn Date 31.07.2017
Approved By MN	Approval Date 31.07.2017	Scale @ A1 1 : 500	
Building Grid Reference CADP			
Proj Code A400PAW	Orig. A	Disc. Zone 14	Level XXX
Type DR	Subtype GA	SeriesNO. 200-004	Rev. D
Status S2			