


© Crown Copyright [and database rights Oxfordshire County Council] [2022] OS [0100023343]. You are permitted to use this data solely to enable you to respond to, or interact with, the organisation that provided you with the data. You are not permitted to copy, sub-licence, distribute or sell any of this data to third parties in any form.

- KEY**
- CATCHMENT 1 - TO DRAIN TO DTECH DEVELOPER SWALE - TOTAL AREA IS 5,359M²
 - CATCHMENT 2 - TO DRAIN TO DTECH DEVELOPER SWALE - TOTAL AREA IS 5,628M²
 - CATCHMENT 3 - TO DRAIN TO DTECH DEVELOPER SWALE - TOTAL AREA IS 1,287M²
 - CATCHMENT 4 - TO DRAIN TO DTECH DEVELOPER SWALE - TOTAL AREA IS 1,807M²
 - CATCHMENT 5 - TO DRAIN TO TRIANGULAR POND - TOTAL AREA IS 419M²
 - CATCHMENT 6 - TO DRAIN TO TRIANGULAR POND - TOTAL AREA IS 5,821M²
 - PROPOSED OUTFALL
 - PROPOSED CULVERT
 - PROPOSED SWALE
 - EXISTING DITCH

Rev/Date/Author/Job No./2022/11/25/25/AN/ File Name: C:\P\WORKING\ACM\GEN_PD-ACM-HDG-DGT_DRG_ZZ_ZZ-DR-T-0027

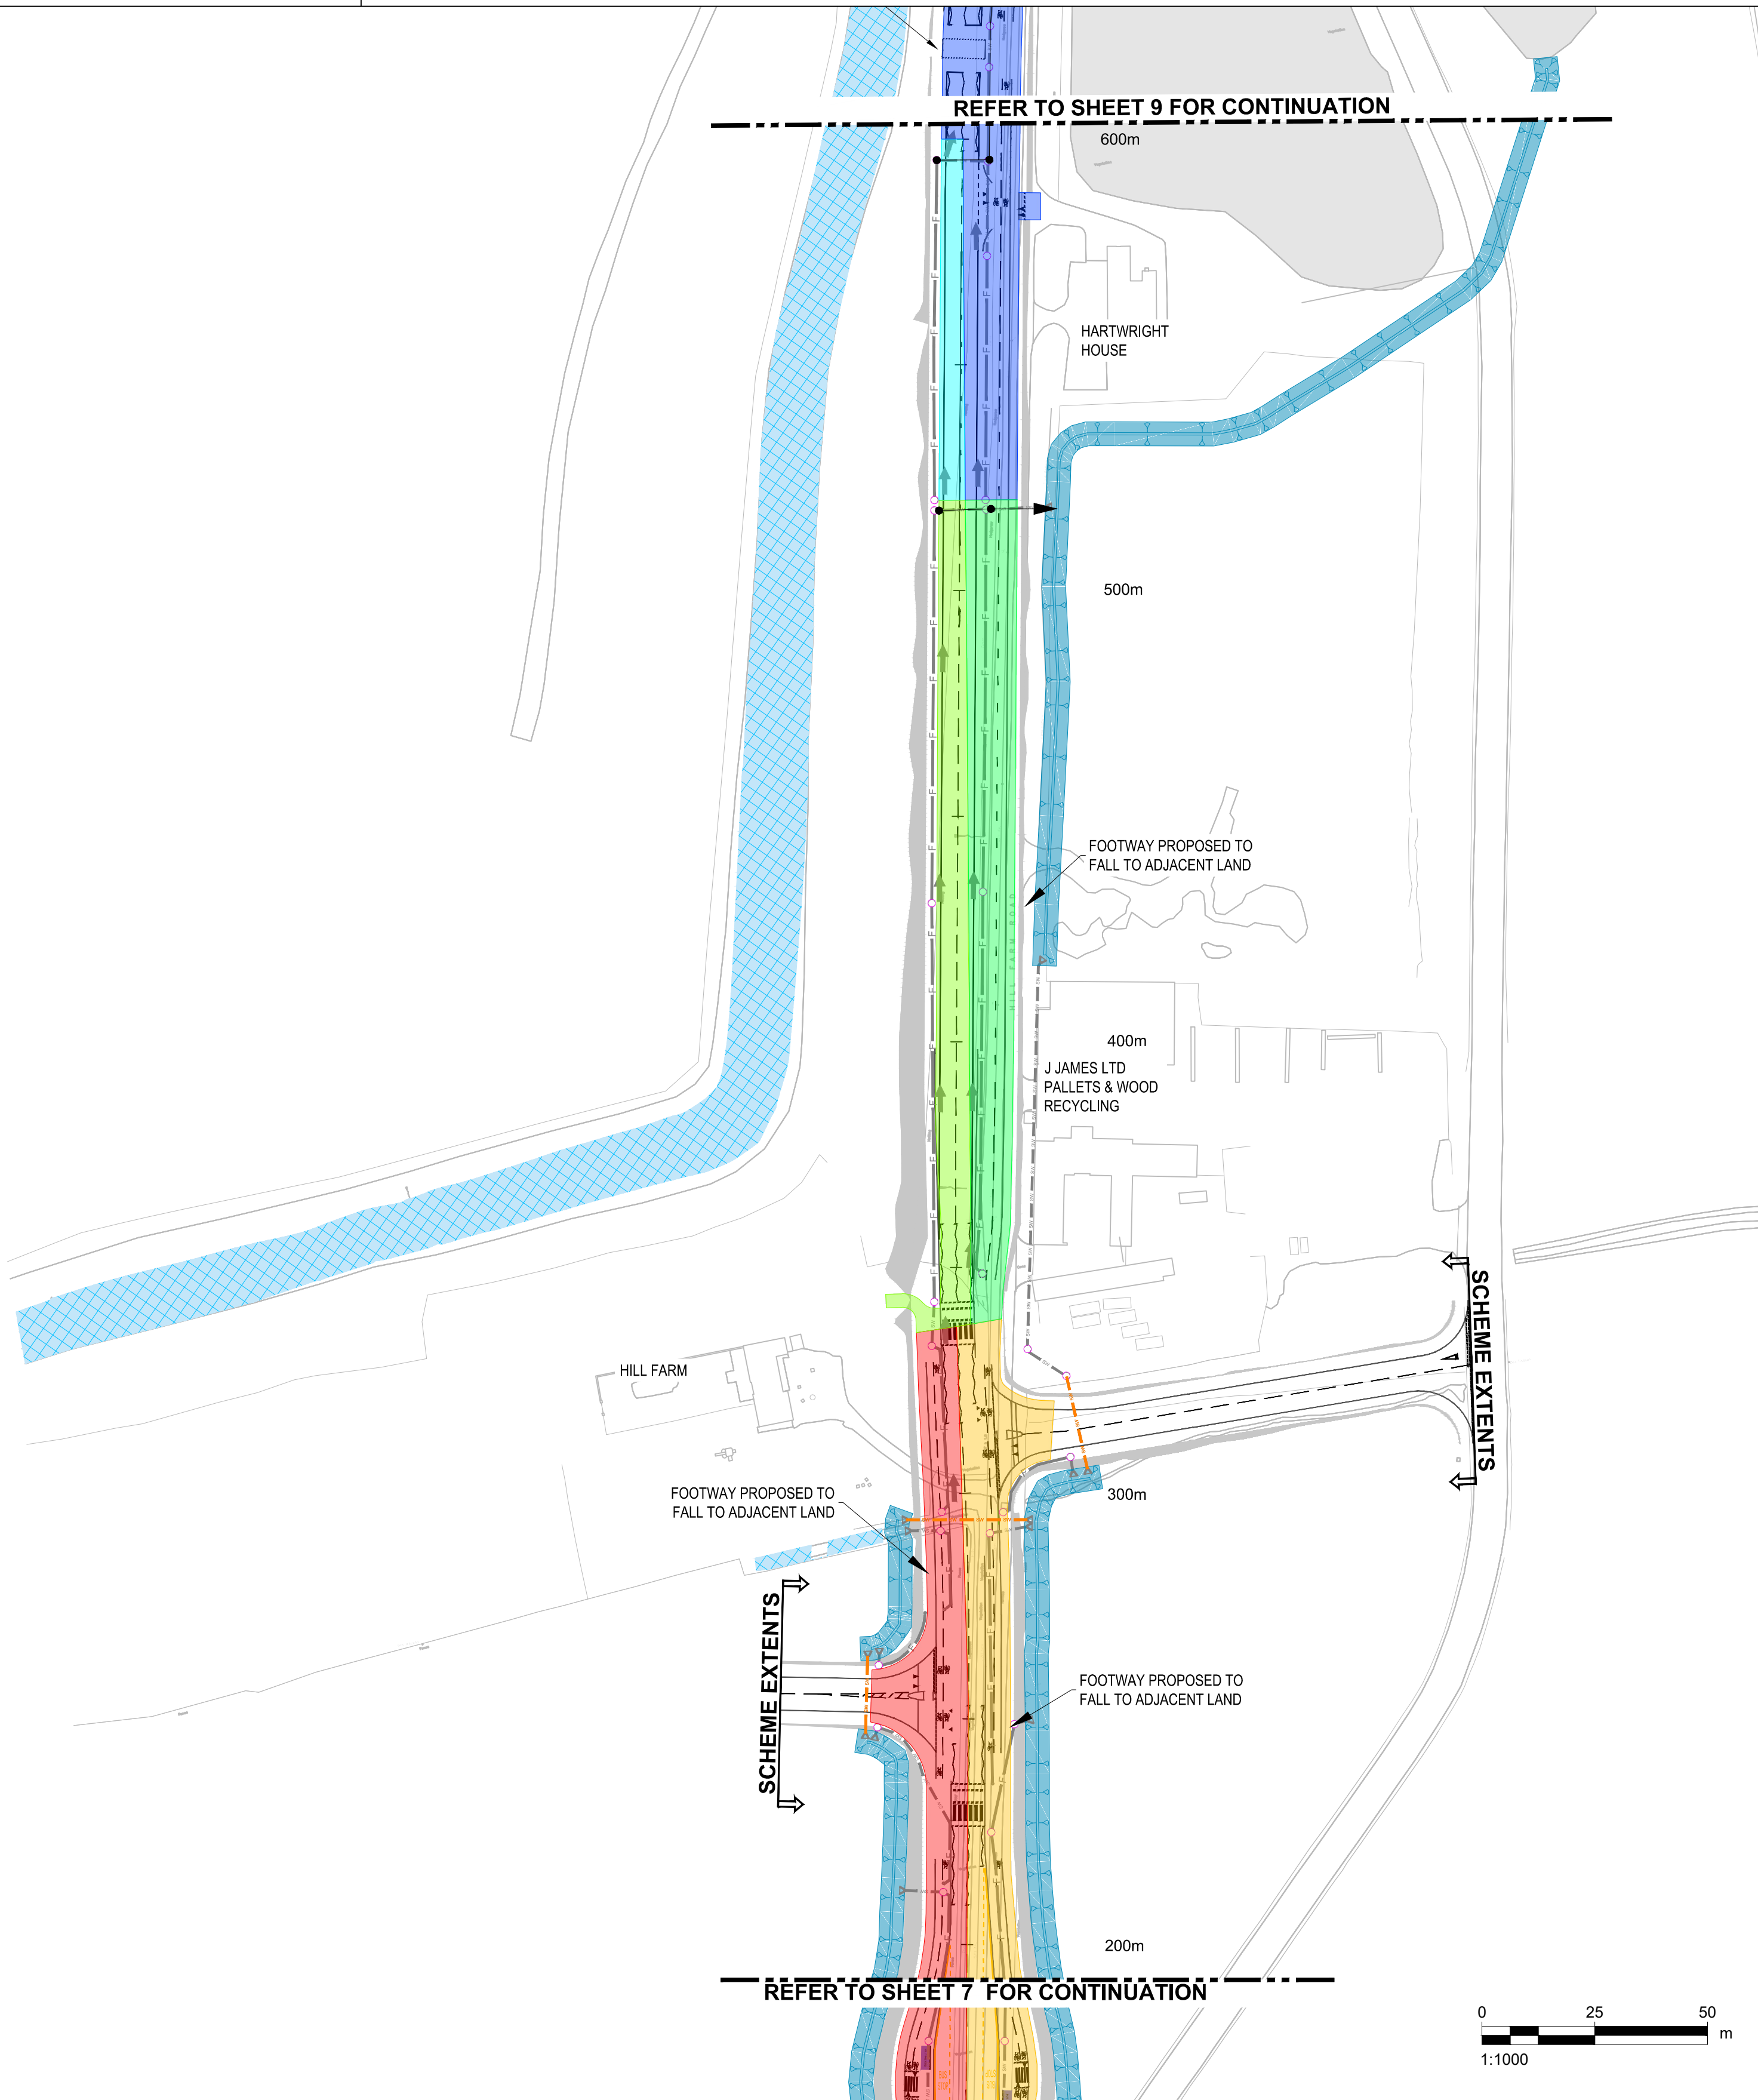

IT IS ASSUMED THAT ALL WORKS ON THIS DRAWING WILL BE CARRIED OUT BY A COMPETENT CONTRACTOR WORKING, WHERE APPROPRIATE, TO AN APPROPRIATE METHOD STATEMENT.

THIS DRAWING IS TO BE USED ONLY FOR THE PURPOSE OF ISSUE THAT IT WAS ISSUED FOR.

- ALL LEVELS SHOWN IN METRES ABOVE ORDNANCE.
- THE INFORMATION ON THIS PLAN IS GIVEN WITHOUT OBLIGATION OR WARRANTY. NO LIABILITY OF ANY KIND WHATSOEVER IS ACCEPTED BY AECOM FOR ANY ERRORS OR OMISSIONS.
- THIS DRAWING HAS BEEN DEVELOPED BY AECOM FROM VARIOUS DESIGNS INCLUDING DEVELOPER PLANS.
- POND OUTLINES ARE BASED ON QBAR DISCHARGE WITHOUT INFILTRATION

First Issue	CD	BF	17/09/21	P01	
Second Issue	SG	AA	14/06/22	P02	
REVISION DETAILS		By	Date	Suffix	
Purpose of issue		Check			
SUITABLE FOR APPROVAL					
Client					
OXFORDSHIRE COUNTY COUNCIL					
Project Title					
DIDCOT GARDEN TOWN HOUSING INFRASTRUCTURE FUND (HIF 1)					
Drawing Title					
DRAINAGE CATCHMENT PLAN SHEET 8 OF 19					
Designed NW	Drawn SG	Checked AA	Approved AGB	Date 27/06/23	
Internal Project No. 60632497		Suitability S4			
Scale @ A1 1:1000		Discipline Town & Country Planner			
THIS DOCUMENT HAS BEEN PREPARED PURSUANT TO AND SUBJECT TO THE TERMS OF AECOM'S APPOINTMENT BY ITS CLIENT. AECOM ACCEPTS NO LIABILITY FOR ANY USE OF THIS DOCUMENT OTHER THAN BY ITS ORIGINAL CLIENT OR FOLLOWING AECOM'S EXPRESS AGREEMENT TO SUCH USE, AND ONLY FOR THE PURPOSES FOR WHICH IT WAS PREPARED AND PROVIDED.					
AECOM AECOM House Home Lane Bedford MK40 1TS Tel: +44 (0)1234 329 641 www.aecom.com		AECOM AECOM Infrastructure & Environment UK Limited Registered in England Registered number: 880328 Registered office: Midpoint, Alencon Link, Basingstoke, Hampshire RG21 7PP			
Drawing Number	Work Package ID	Volume	Type	Number	Rev
GEN_PD-ACM-HDG-DGT_DRG_ZZ_ZZ-DR-T-0027					P03
Originator	Location	Role			