


0 10 100  
millimetres

 

DO NOT SCALE

- Legend
- Natural Stone Setts
  - Artificial Stone Flag Paving
  - Tarmacadam Surface for Vehicular Use
  - Block Paving for Vehicular Use
  - Loose Gravel
  - Blister Tactile Paving
  - Corduroy Paving
  - Drainage Channel
  - Freestanding Fence
  - Freestanding Wall
  - Retaining Wall
  - Clim ing Plant
  - Plant Bed
  - Grass
  - Structure for Mini us Waiting Area
  - Electric Charging Point
  - Proposed Levels
  - Existing Levels
  - Red Line Boundary
  - Extent of Car Park Deck Structure
  - For Hotel Application
- Note:  
Supersedes Drawing 11 (LCY-CADP-ATK-H-0001)  
Supersedes Drawing 11 (LCY-CADP-ATK-H-0011)

Rev	Date	Description	By	Chkd	App'd
01	21-Jul-17	ISSUED FOR PLANNING: CONDITION 73 DISCHARGE	L	PR	PR
Drawing Status					Submitted
FOR INFORMATION					S2

**ATKINS** Euston Tower  
288 Euston Road  
London  
NW1 3AT

Tel: 0207 121 2000  
Fax: 0207 121 2111  
www.atkinsglobal.com


Copyright © Atkins Limited (2017)

Client

**London City Airport**  
Get closer.

Project Title					
CITY AIRPORT DEVELOPMENT PROGRAMME (CADP) PROJECT					
Drawing Title					
DOCKSIDE GENERAL ARRANGEMENT OVERALL					
Scale	1:1000	Designed	L	Drawn	L
Original Size	CUSTOM	Date	20.07.17	Date	20.07.17
Checked	PR	Authorised	PR	Date	20.07.17
Drawing Number					
A-00-ATK-L-16-XXX-DR-GA-200-001-01-S2					



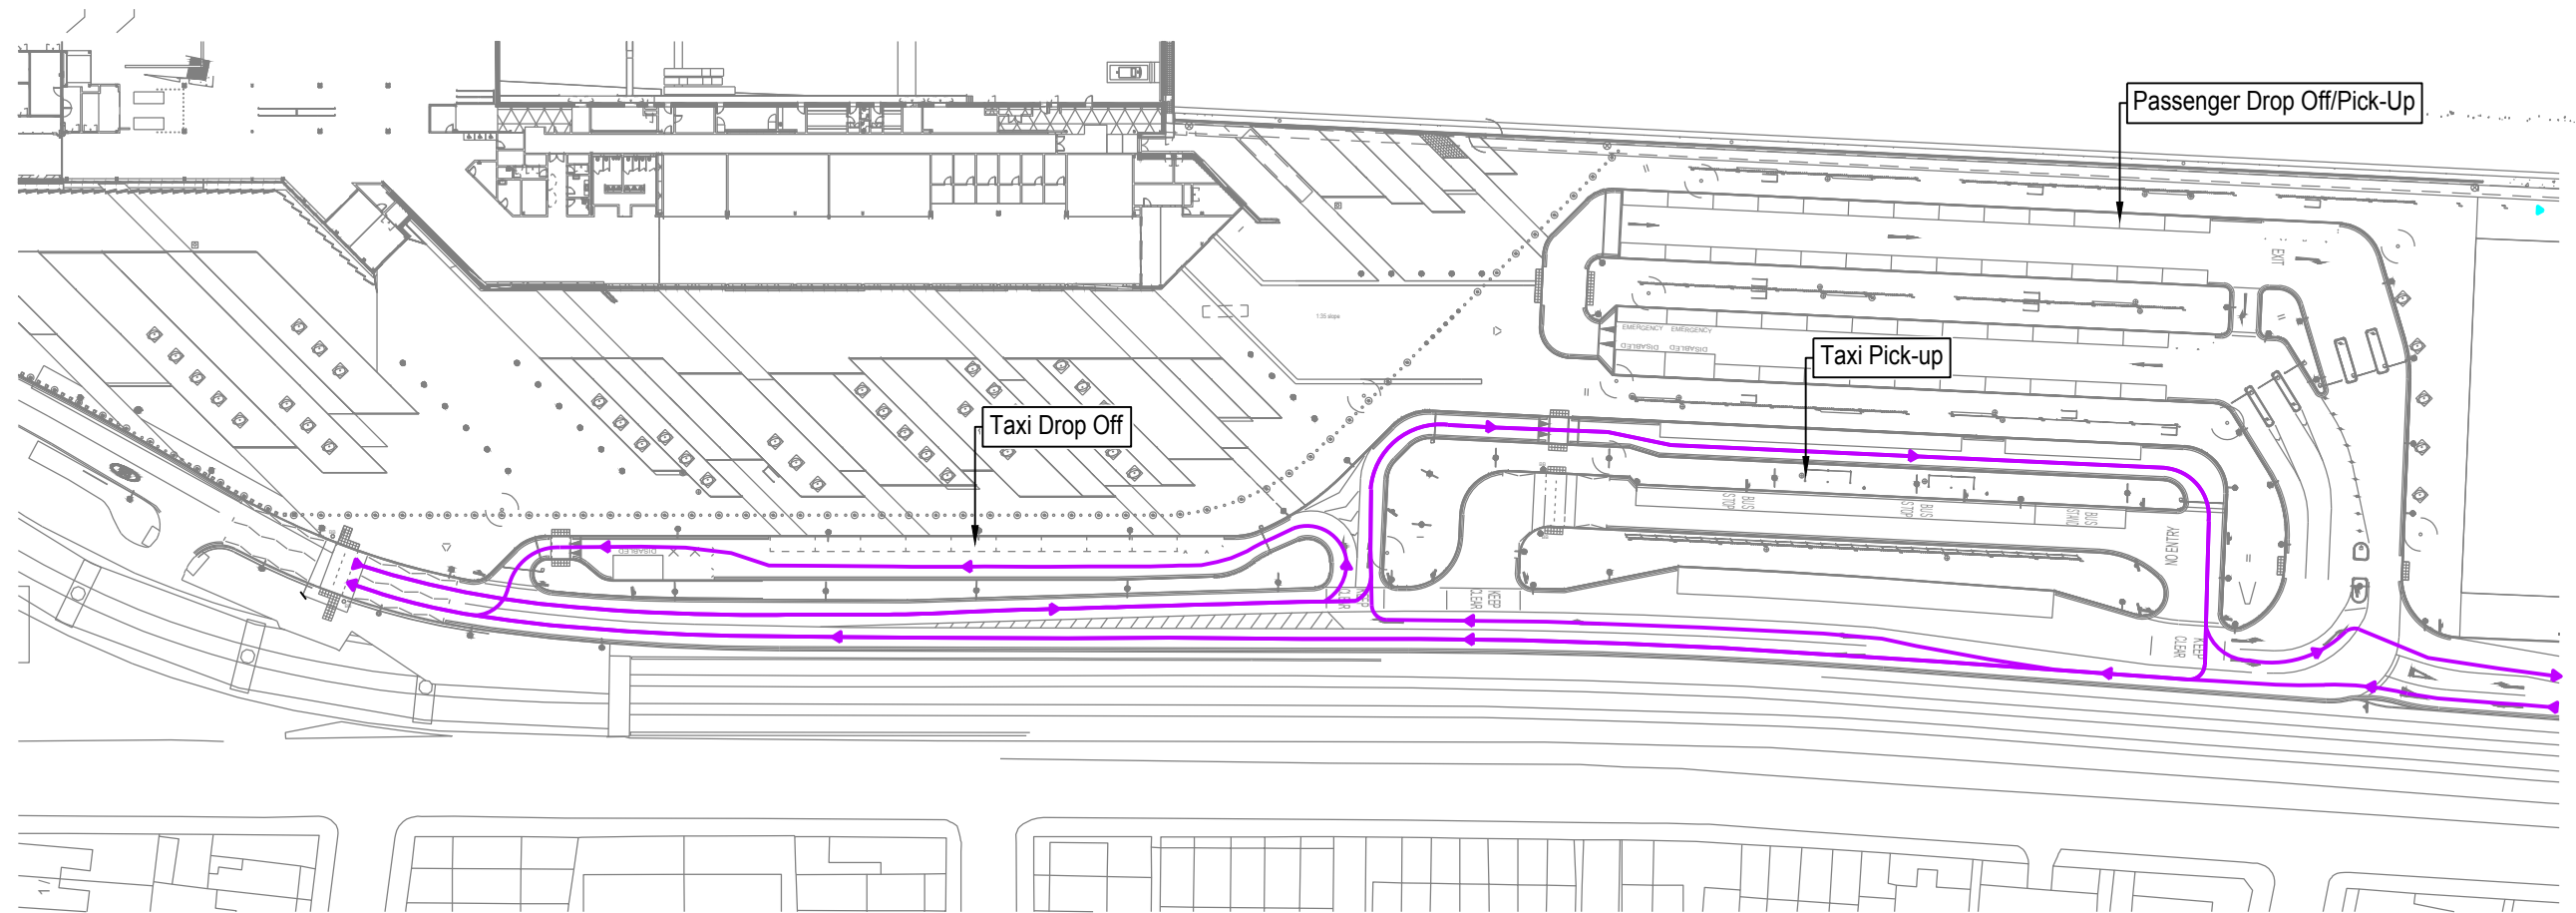

NOTE: THE PROPERTY OF THIS DRAWING AND DESIGN IS VESTED IN VECTOS (SOUTH) LTD.  
IT MUST NOT BE COPIED OR REPRODUCED IN ANY WAY WITHOUT THEIR PRIOR WRITTEN CONSENT.

REV.	DETAILS	DRAWN	CHECKED	DATE
A	Drawing title changed.	KB	RR	21.12.2017

Notes:

1. This is not a construction drawing and is intended for illustrative purposes only.
2. White lining is indicative only.

—●— Taxi Route

London City Airport

CADP1 Condition 78 Taxi Management Plan  
Forecourt  
(For Information Purposes Only)

DRAWN: KB	CHECKED: RR	DATE: 08.11.2017	SCALES: 1:1000 at A3
--------------	----------------	---------------------	-------------------------

London City Airport Ltd



Network Building, 97 Tottenham Court Road, London W1T 4TP  
t: 020 7580 7373  
e: enquiries@vectos.co.uk

DRAWING NUMBER: 110116E/A/03.1	REVISION: A
-----------------------------------	----------------

