

NOTE: THE PROPERTY OF THIS DRAWING AND DESIGN IS VESTED IN VECTOS (SOUTH) LTD.
IT MUST NOT BE COPIED OR REPRODUCED IN ANY WAY WITHOUT THEIR PRIOR WRITTEN CONSENT.

REV.	DETAILS	DRAWN	CHECKED	DATE

Notes:

- 1. This is not a construction drawing and is intended for illustrative purposes only.
- 2. White lining is indicative only.

London City Airport

Route Plan - Overview


DRAWN: KB	CHECKED: RR	DATE: 12.10.2017	SCALES: 1:2500 at A3
--------------	----------------	---------------------	-------------------------

London City Airport Ltd



Network Building, 97 Tottenham Court Road, London W1T 4TP
t: 020 7580 7373 e: enquiries@vectos.co.uk

DRAWING NUMBER: 110116E/A/02	REVISION: .
---------------------------------	----------------

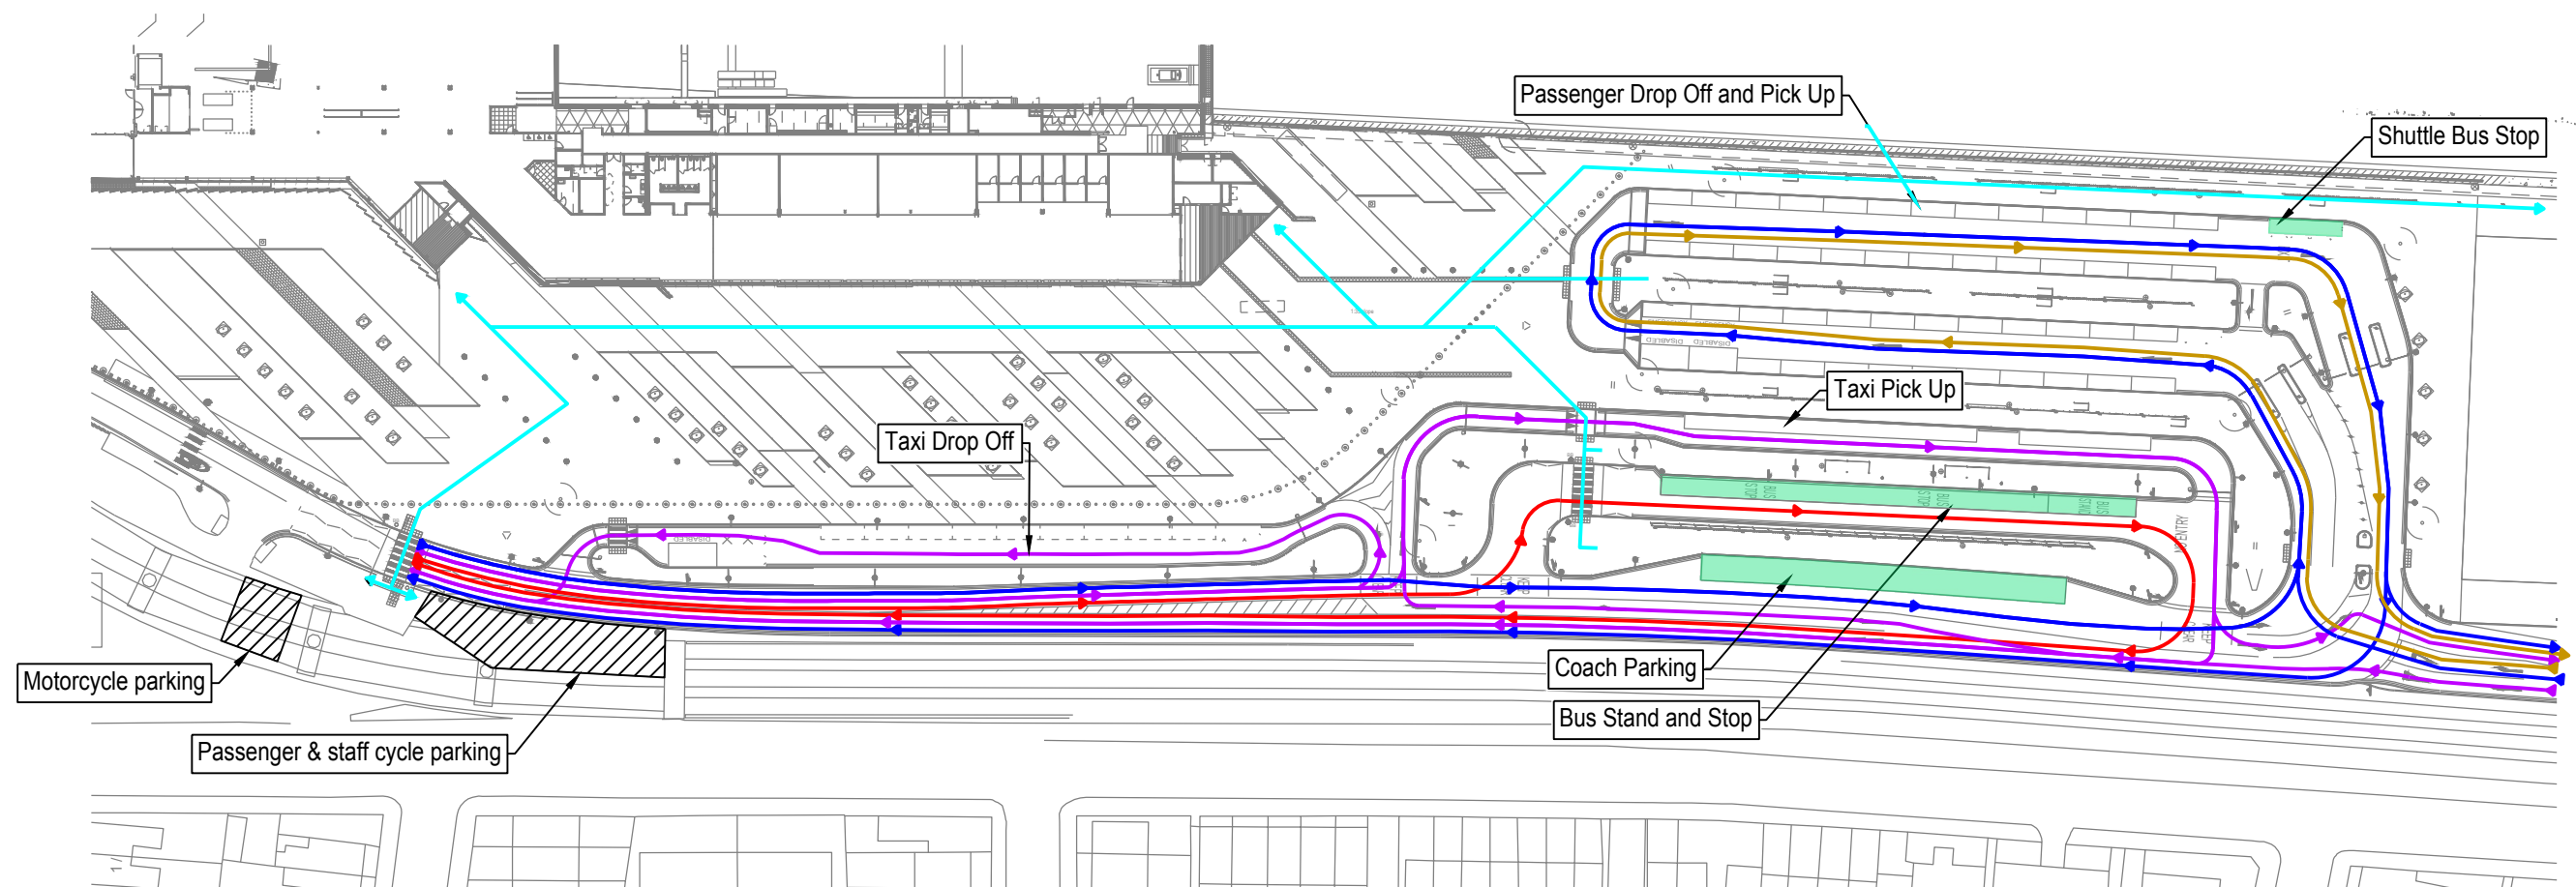


NOTE: THE PROPERTY OF THIS DRAWING AND DESIGN IS VESTED IN VECTOS (SOUTH) LTD.
IT MUST NOT BE COPIED OR REPRODUCED IN ANY WAY WITHOUT THEIR PRIOR WRITTEN CONSENT.


REV.	DETAILS	DRAWN	CHECKED	DATE
A	Shuttle Bus route and notes added.	KB	RR	08.11.2017

Notes:

1. This is not a construction drawing and is intended for illustrative purposes only.
2. White lining is indicative only.

- Walking Route
- Taxi Route
- Bus Route
- Private Vehicle Route
- Shuttle Bus
- Bus Stops and Stands

London City Airport				London City Airport Ltd	
Route Plan - Forecourt				 <p>Network Building, 97 Tottenham Court Road, London W1T 4TP t: 020 7580 7373 e: enquiries@vectos.co.uk</p>	
DRAWN: KB	CHECKED: RR	DATE: 11.10.2017	SCALES: 1:1000 at A3	DRAWING NUMBER: 110116E/A/03	REVISION: A

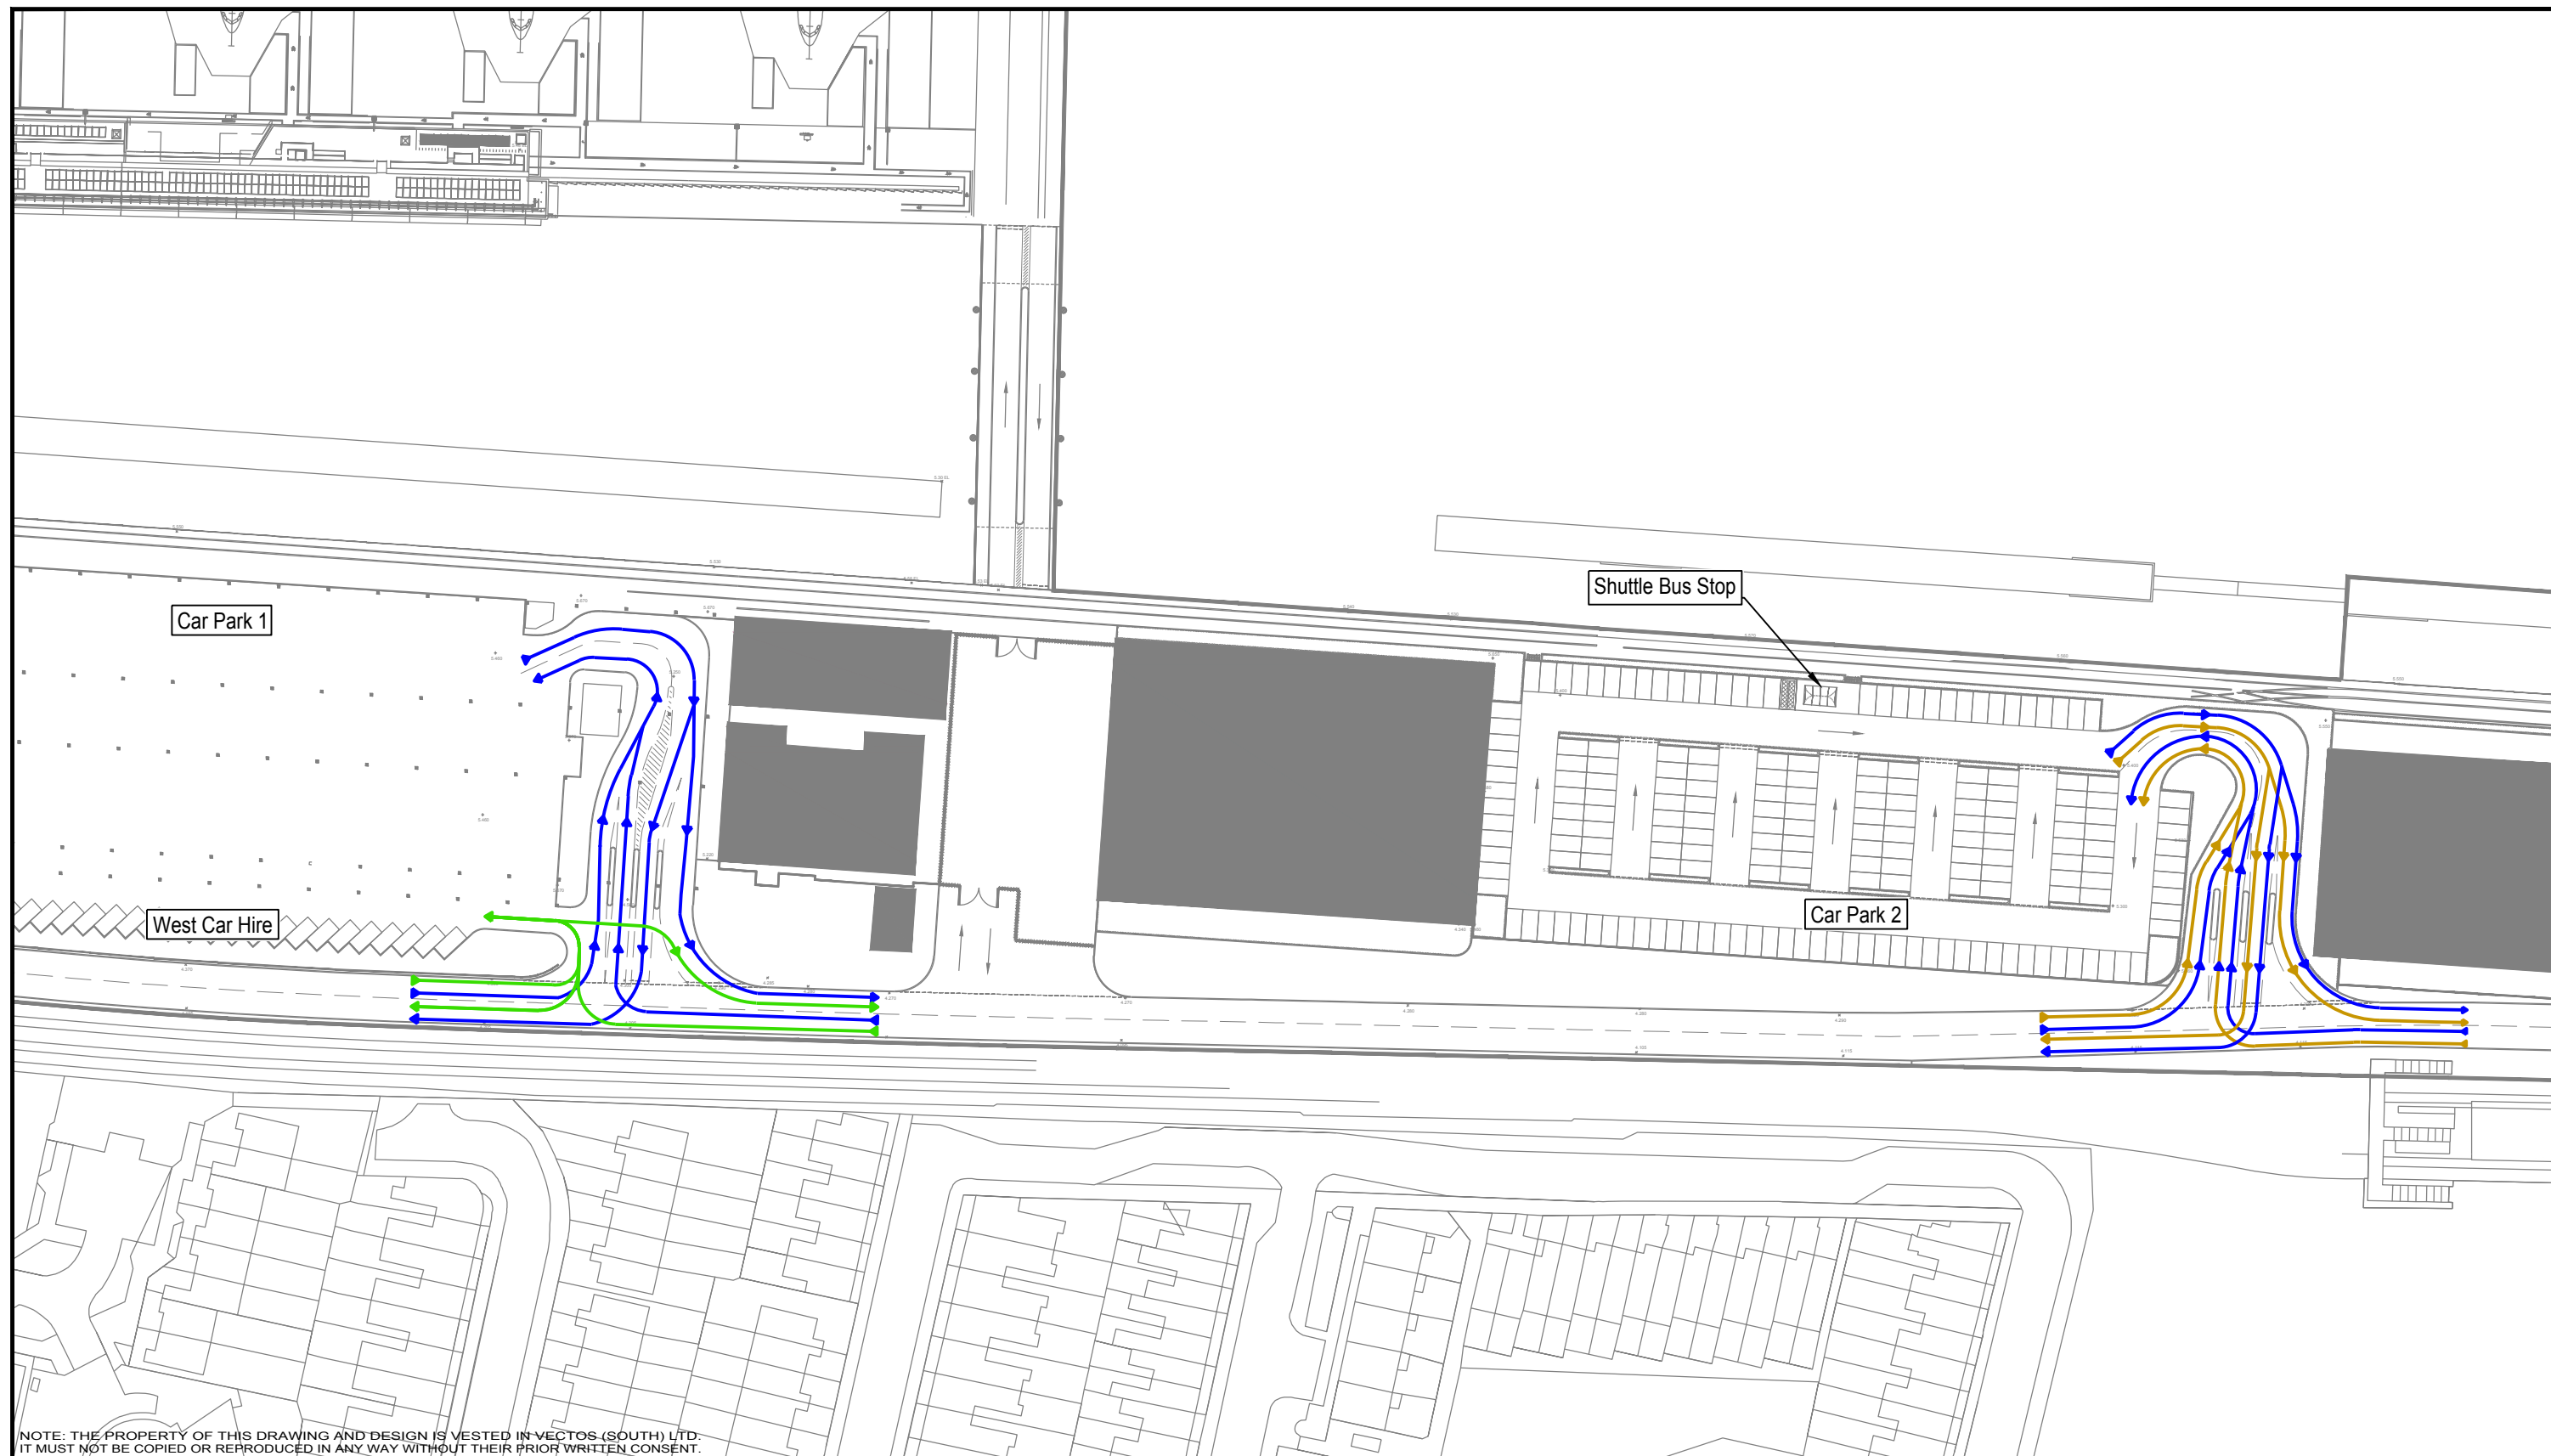





NOTE: THE PROPERTY OF THIS DRAWING AND DESIGN IS VESTED IN VECTOS (SOUTH) LTD.
IT MUST NOT BE COPIED OR REPRODUCED IN ANY WAY WITHOUT THEIR PRIOR WRITTEN CONSENT.


REV.	DETAILS	DRAWN	CHECKED	DATE
A	Shuttle bus route and note added.	KB	RR	08.11.2017

Notes:




- This is not a construction drawing and is intended for illustrative purposes only.
- White lining is indicative only.

 Private Vehicle Route
 Car Hire
 Shuttle Bus

London City Airport				London City Airport Ltd	
Route Plan - Car Park				 <p>Network Building, 97 Tottenham Court Road, London W1T 4TP t: 020 7580 7373 e: enquiries@vectos.co.uk</p>	
DRAWN: KB	CHECKED: RR	DATE: 11.10.2017	SCALES: 1:1000 at A3	DRAWING NUMBER: 110116E/A/04	REVISION: A

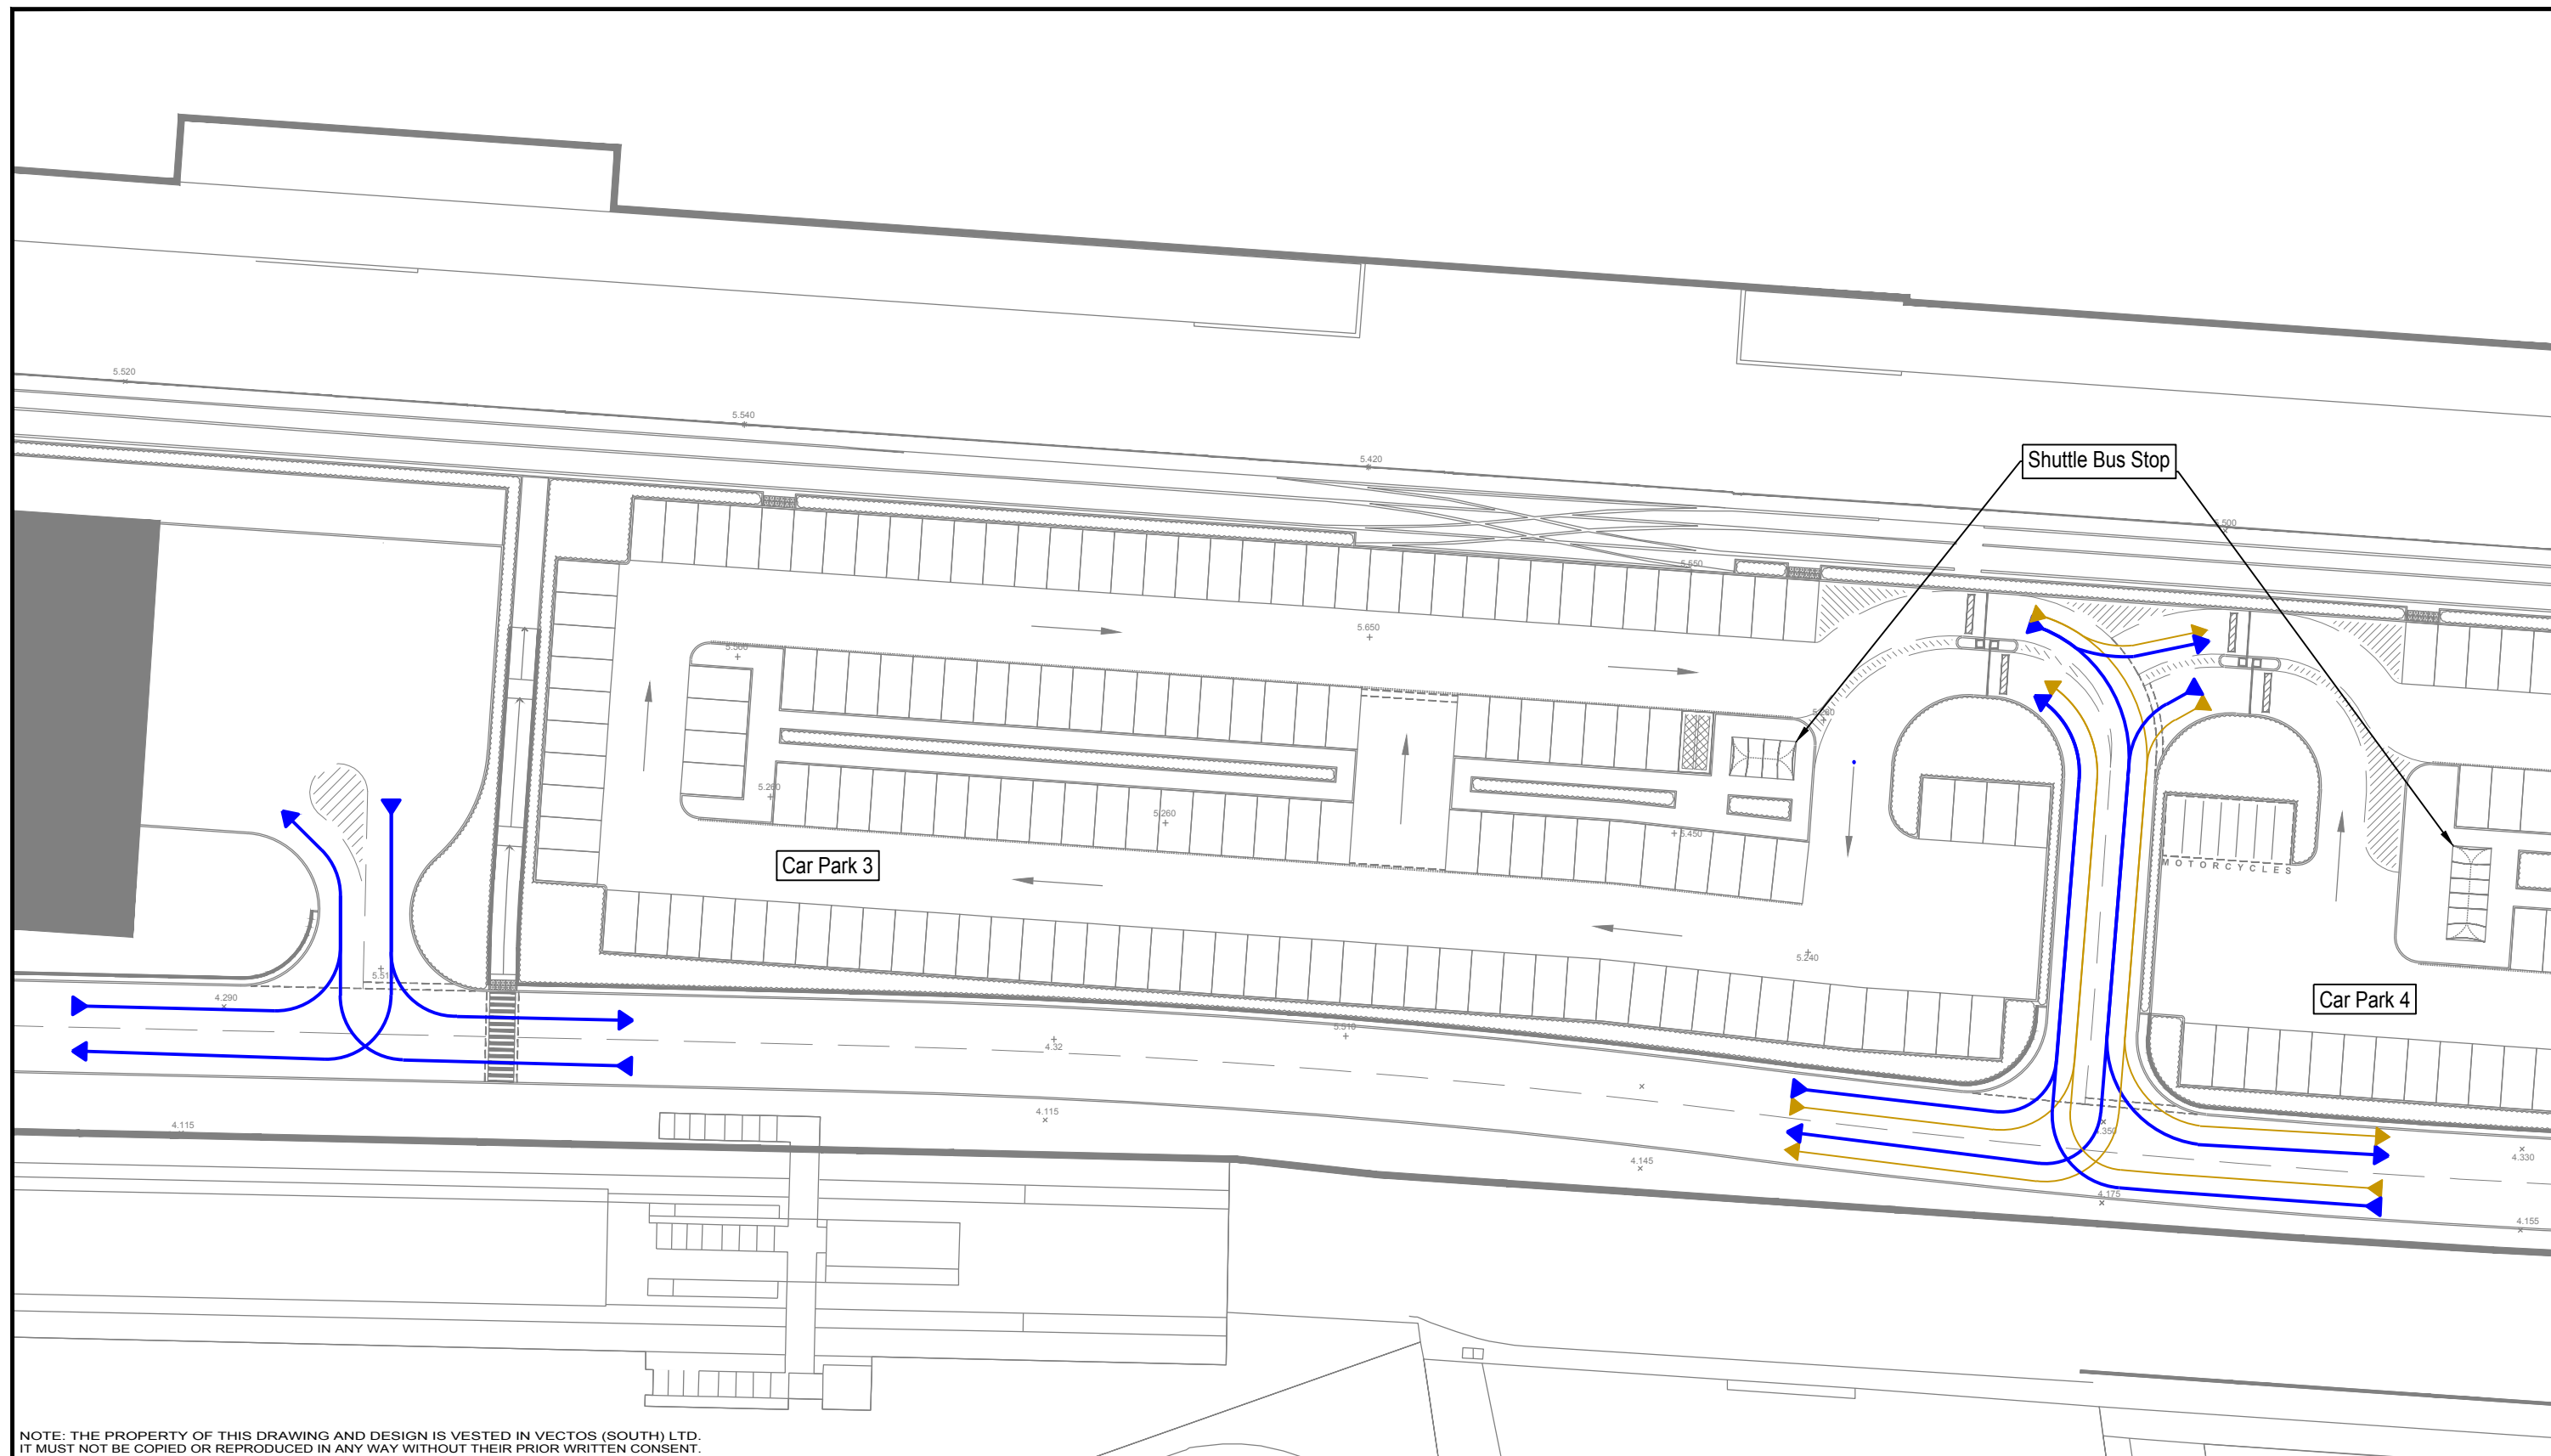

REV.	DETAILS	DRAWN	CHECKED	DATE	Notes:	London City Airport		London City Airport Ltd	
A	Shuttle bus route and note added.	KB	RR	08.11.2017	<div>1. This is not a construction drawing and is intended for illustrative purposes only.</div> <div>2. White lining is indicative only.</div> <div><div></div>Private Vehicle Route</div> <div><div></div>Shuttle Bus Route</div>	Route Plan - Car Parks		<div></div> <div>Network Building, 97 Tottenham Court Road, London W1T 4TP t: 020 7580 7373 e: enquiries@vectos.co.uk</div>	
		DRAWN: KB	CHECKED: RR	DATE: 11.10.2017	SCALES: 1:500 at A3	DRAWING NUMBER: 110116E/A/05		REVISION: A	

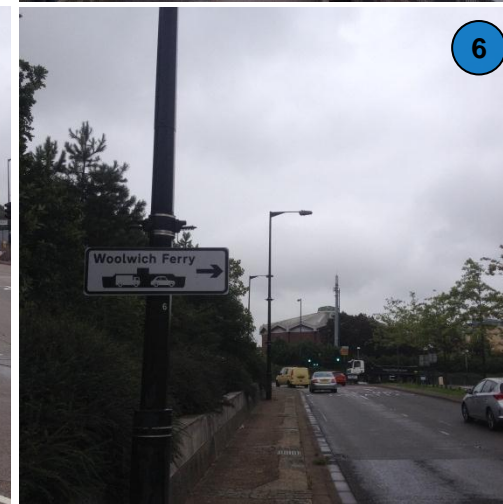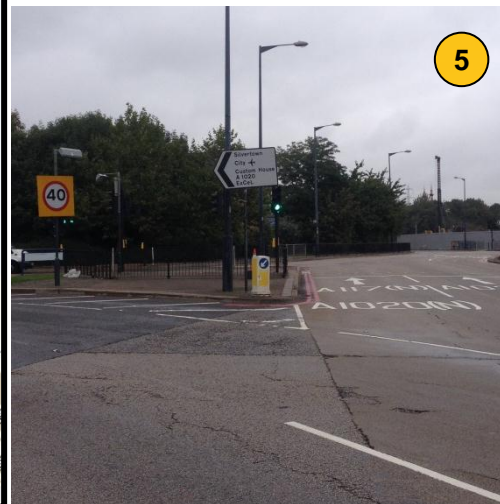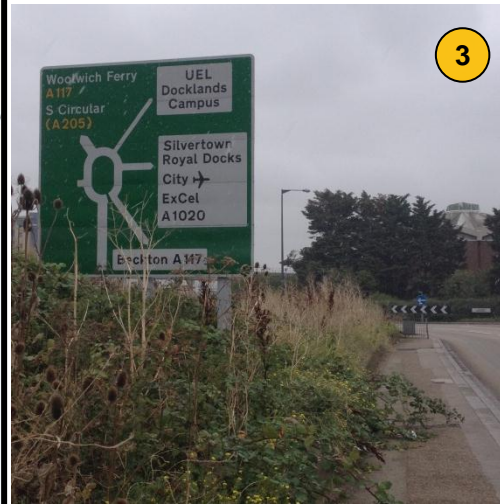

Key:

n

Amend to reflect new access

n

Potential new signage

Gallions Roundabout

1. Royal Docks Road Southbound Approach (1)

2. Royal Docks Road Southbound Approach (2)

3. Woolwich Manor Way (North) Southbound Approach

4. Woolwich Manor Way (South) Northbound Approach

5. Gallions Roundabout - Royal Albert Way Arm

6. Royal Albert Way Eastbound Approach

Woolwich Manor Way/Hartmann Road

7. Woolwich Manor Way Southbound Approach

8. Woolwich Manor Way Northbound Approach

Albert Road/Pier Road

9. Pier Road (from Woolwich Ferry)

London City Airport

CADP

Draft Signage Strategy

SCALES:

NTS

DRAWN:

H.J

CHECKED:

R.R

DATE:

02/09/2014

REVISION:

.

vectors

transport planning specialists

Network Building, 97 Tottenham Court Road, London W1T 4TP

Tel: 020 7580 7373 Email: london@vectors.co.uk www.vectors.co.uk

DRAWING REFERENCE:

110116E/A/07