


REFER TO SHEET 8 FOR CONTINUATION

IT IS ASSUMED THAT ALL WORKS ON THIS DRAWING WILL BE CARRIED OUT BY A COMPETENT CONTRACTOR WORKING, WHERE APPROPRIATE, TO AN APPROPRIATE METHOD STATEMENT.

THIS DRAWING IS TO BE USED ONLY FOR THE PURPOSE OF ISSUE THAT IT WAS ISSUED FOR AND IS SUBJECT TO AMENDMENT.

1. THE LANDSCAPE DRAWINGS ARE ISSUED FOR INFORMATION AND TO SET OUT THE MAIN DESIGN INTENT AND MITIGATION STRATEGIES.
2. THE RED LINE BOUNDARY SHOWN IS BASED ON DRAWING GEN-ACM-HGN-HIF1_ZZ_ZZ_ZZ-DR-CH-0001-P17
3. THE LANDSCAPE DESIGN LAYOUT IS BASED ON THE LATEST GENERAL ARRANGEMENT HIGHWAY LAYOUTS AS FOLLOWS:
 - A4130 WIDENING, HANDOVER REVISION P08
 - SCIENCE BRIDGE, HANDOVER REVISION P09
 - RIVER CROSSING, HANDOVER, REVISION P08
 - CLIFTON BYPASS, HANDOVER REVISION P09
4. THE PROPOSED LANDSCAPE DESIGN LAYOUTS TAKE INTO ACCOUNT THE EXISTING UTILITIES, UTILITIES DIVERSION AND REROUTING MIGHT IMPACT THE FINAL LANDSCAPE DESIGN LAYOUTS
5. FOR INFORMATION ON EXISTING VEGETATION PLEASE REFER TO THE DRAFT ARBORICULTURIST IMPACT ASSESSMENT (AIA) GEN_PD-ACM-ELS-SW_ZZ_ZZ_ZZ-RP-AB-0002

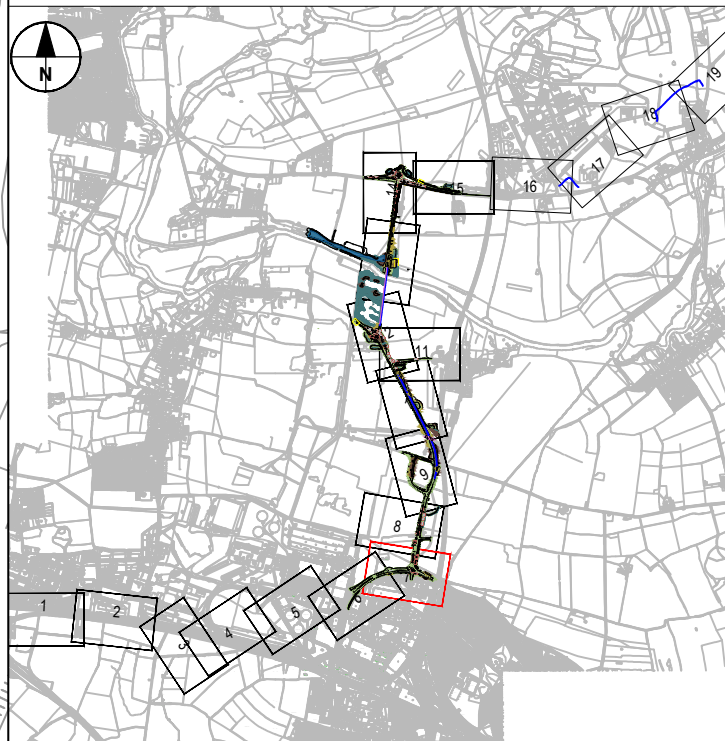

FIRST REVISION	JG	MAL	17/06/21	P01
SECOND REVISION	JG	MAL	25/08/21	P02
THIRD VERSION	JG	JG	13/09/21	P03
REG 25 UPDATE	BGL	WL	21/09/22	P04
REVISION DETAILS		By	Date	Suffix
Purpose of issue		Check		

SUITABLE FOR APPROVAL

Client
County Hall
New Road
Oxford
OX1 1ND

**OXFORDSHIRE
COUNTY COUNCIL**

Project Title
**DIDCOT GARDEN TOWN
HOUSING INFRASTRUCTURE
FUND (HIF 1)**

Drawing Title
**FIGURE 8.72G
PRELIMINARY LANDSCAPE
MASTERPLAN
SHEET 7 OF 19**


Designed BGL	Drawn BGL	Checked WL	Approved AGB	Date 21/09/22
Internal Project No. 60632497		Suitability S4		
Scale @ A1 1:1000		Discipline Landscape and Visual		

THIS DOCUMENT HAS BEEN PREPARED PURSUANT TO AND SUBJECT TO THE TERMS OF AECOM'S APPOINTMENT BY ITS CLIENT. AECOM ACCEPTS NO LIABILITY FOR ANY USE OF THIS DOCUMENT OTHER THAN BY ITS ORIGINAL CLIENT OR FOLLOWING AECOM'S EXPRESS AGREEMENT TO SUCH USE, AND ONLY FOR THE PURPOSES FOR WHICH IT WAS PREPARED AND PROVIDED.

AECOM
63-77 Victoria Street
St Albans
Herts
AL1 3ER
Tel: +44 (0) 1753 7535 000
www.aecom.com

AECOM
AECOM Infrastructure & Environment UK Limited
Registered in England Registered number: 880328
Registered office: Midpoint, Alencon Link,
Basingstoke, Hampshire RG21 7PP

Drawing Number	Work Package ID	Volume	Type	Number	Rev
GEN_PD-ACM-ELS-DGT_ZZ_ZZ_ZZDR-LV-0007					P04
Originator		Location		Role	

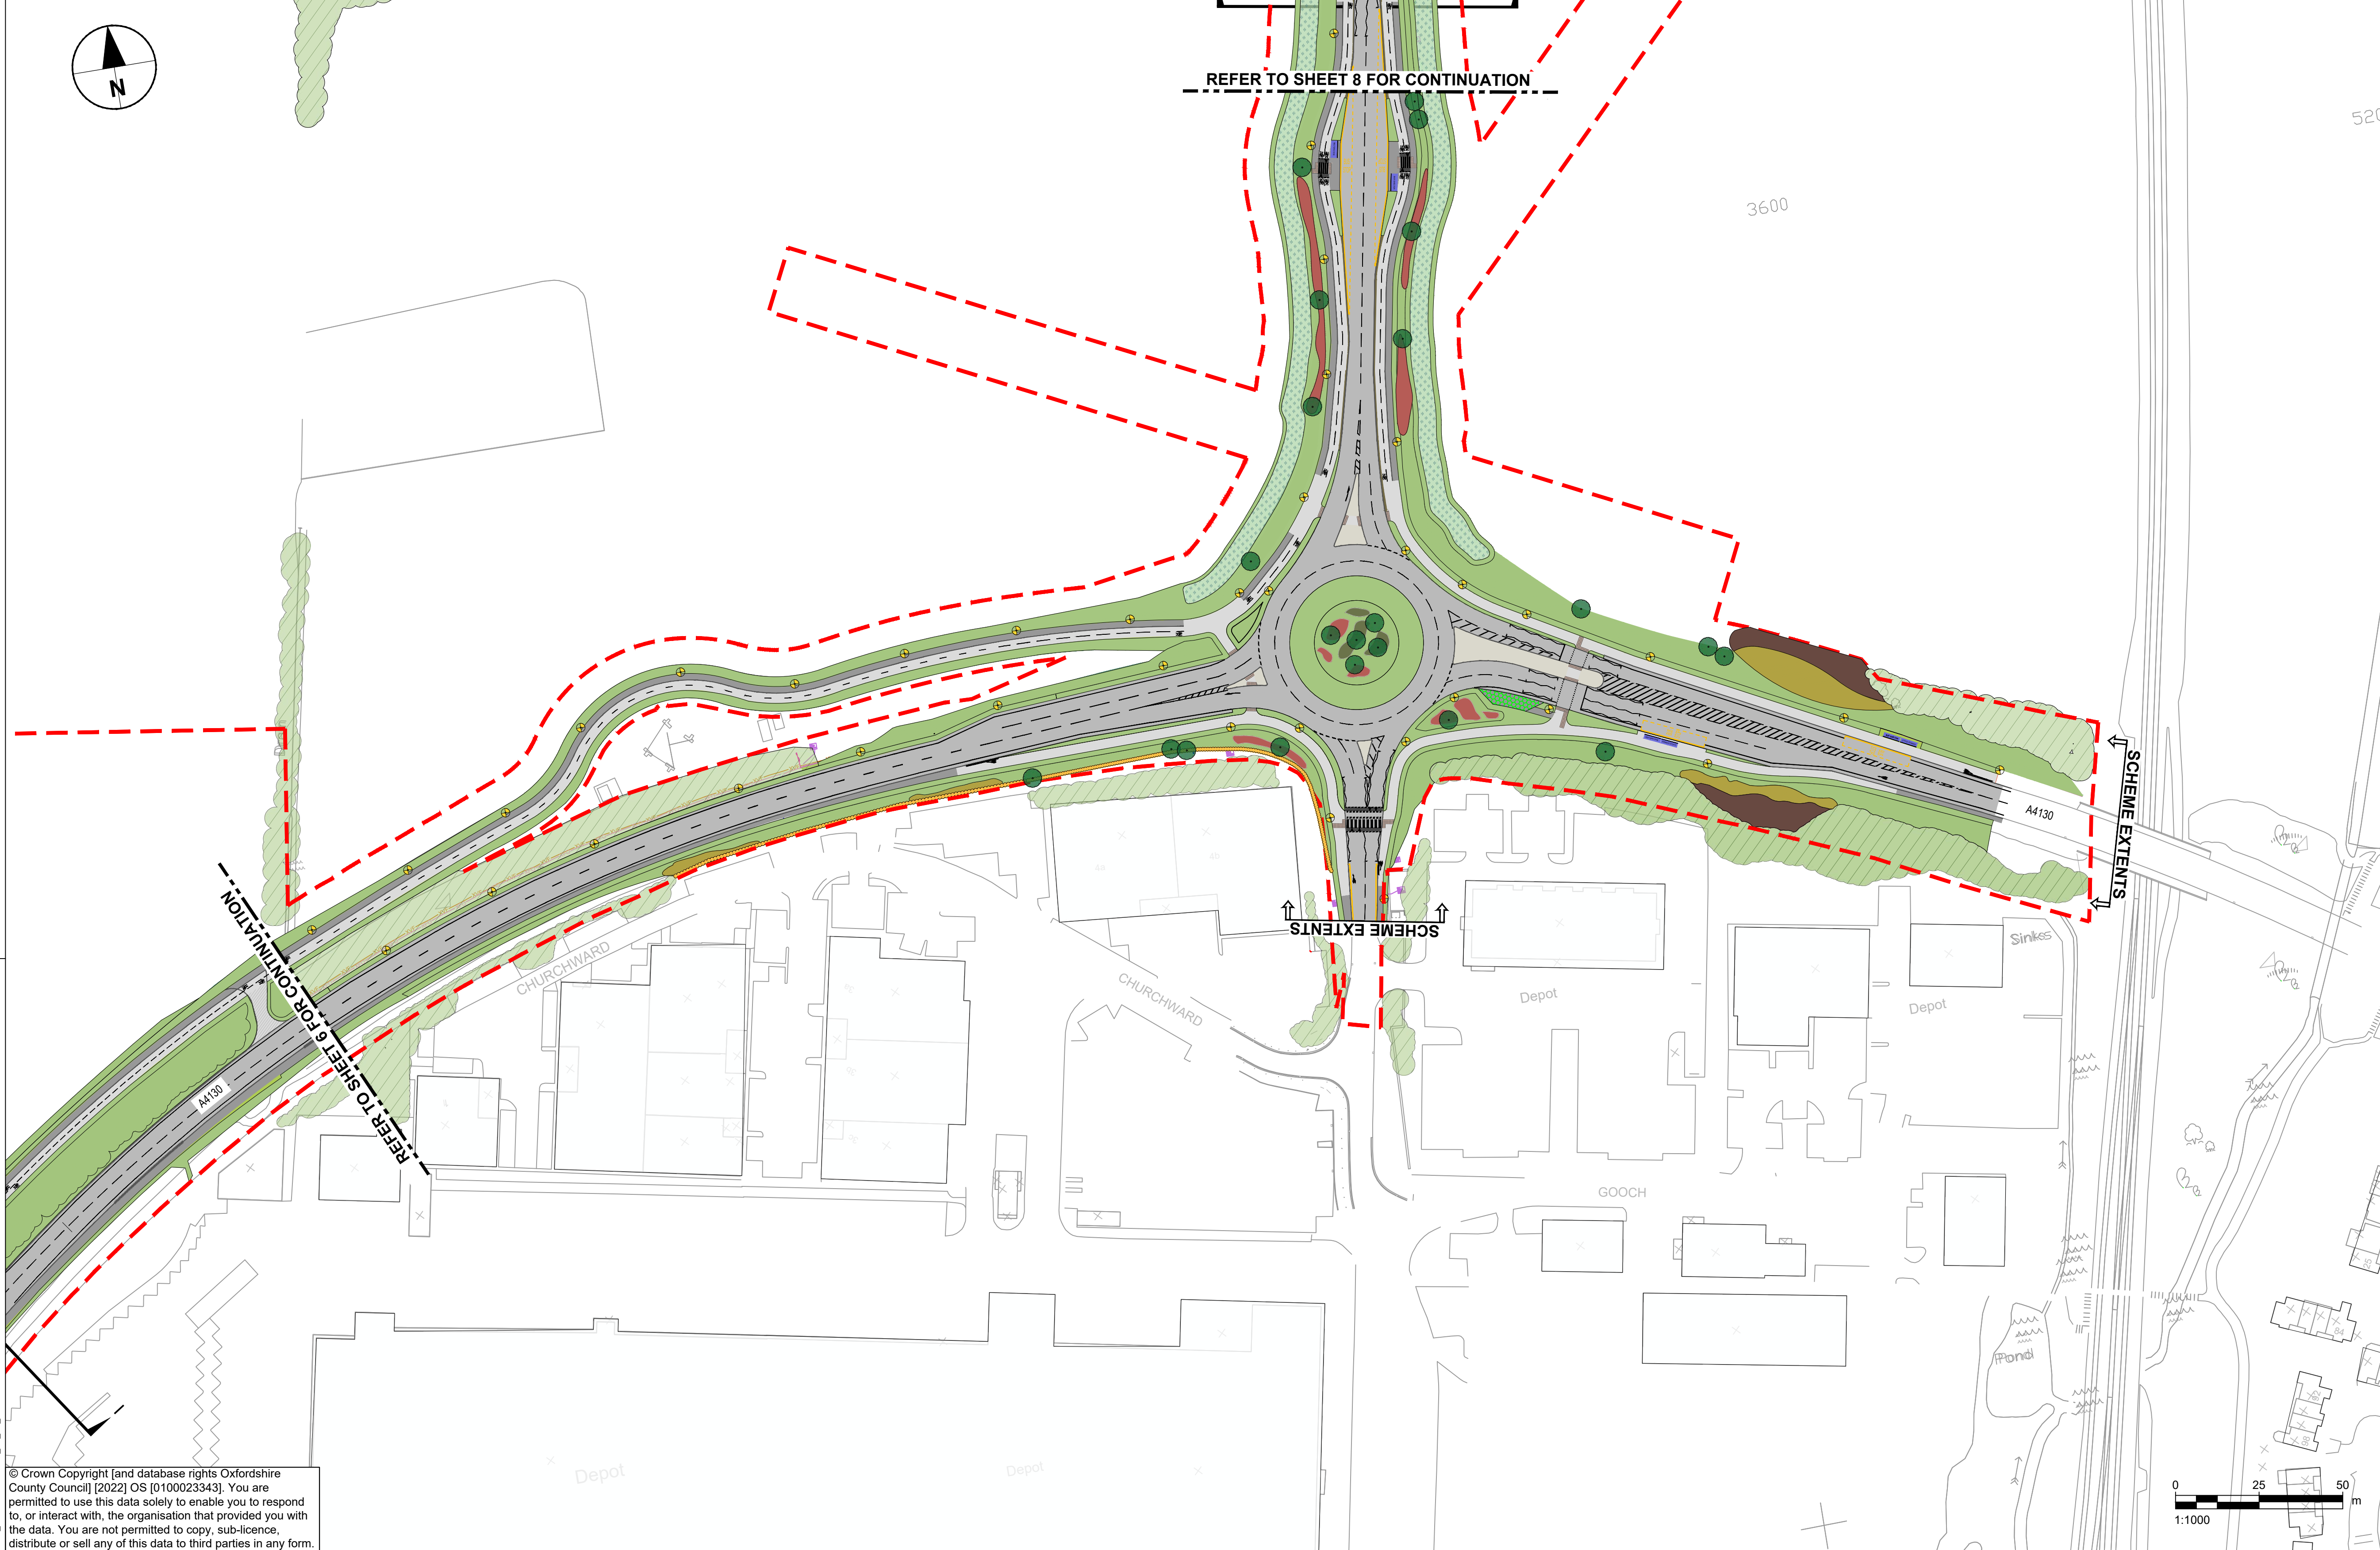

© Crown Copyright [and database rights Oxfordshire County Council] [2022] OS [0100023343]. You are permitted to use this data solely to enable you to respond to, or interact with, the organisation that provided you with the data. You are not permitted to copy, sub-licence, distribute or sell any of this data to third parties in any form.

KEY			
	LE1.3 LOW GROWING SPECIES RICH GRASSLAND (UPTO 0.5m TALL)		LE6.4 MARSH AND WET GRASSLAND
	LE1.2 GRASS WITH BULBS		LE 3.3 SEDUM BLANKET
	LE2.1 WOODLAND		HAWTHORN PLANTING
	LE2.2 WOODLAND EDGE/SCRUB		POND
	LE2.4 LINEAR BELT OF SHRUBS AND TREES		EXISTING VEGETATION
	LE3.2 NATIVE SHRUB PLANTING		GROUNDCOVER/ SHRUBS
	LE4.4 NATIVE SPECIES HEDGEROW WITH TREES		RIPARIAN PLANTING
	LE5.1 INDIVIDUAL TREE		GRASSCRETE
			SPECIES RICH GRASS WITH INTERMITTENT TREES

	INDICATIVE LOCATION OF GREENED ACOUSTIC BARRIER
	GRAVEL ACCESS TRACK
	CYCLE PATH
	LIGHTING COLUMN

Plot Date: 20 September 2022 13:29:45
File Name: C:\PWORKING\AECOM_DSG2_MK-CLT\BECALITTLE\AECOM\001030901\GEN_PD-ACM-ELS-SW_ZZ_ZZ_ZZ-DR-LV-0007