


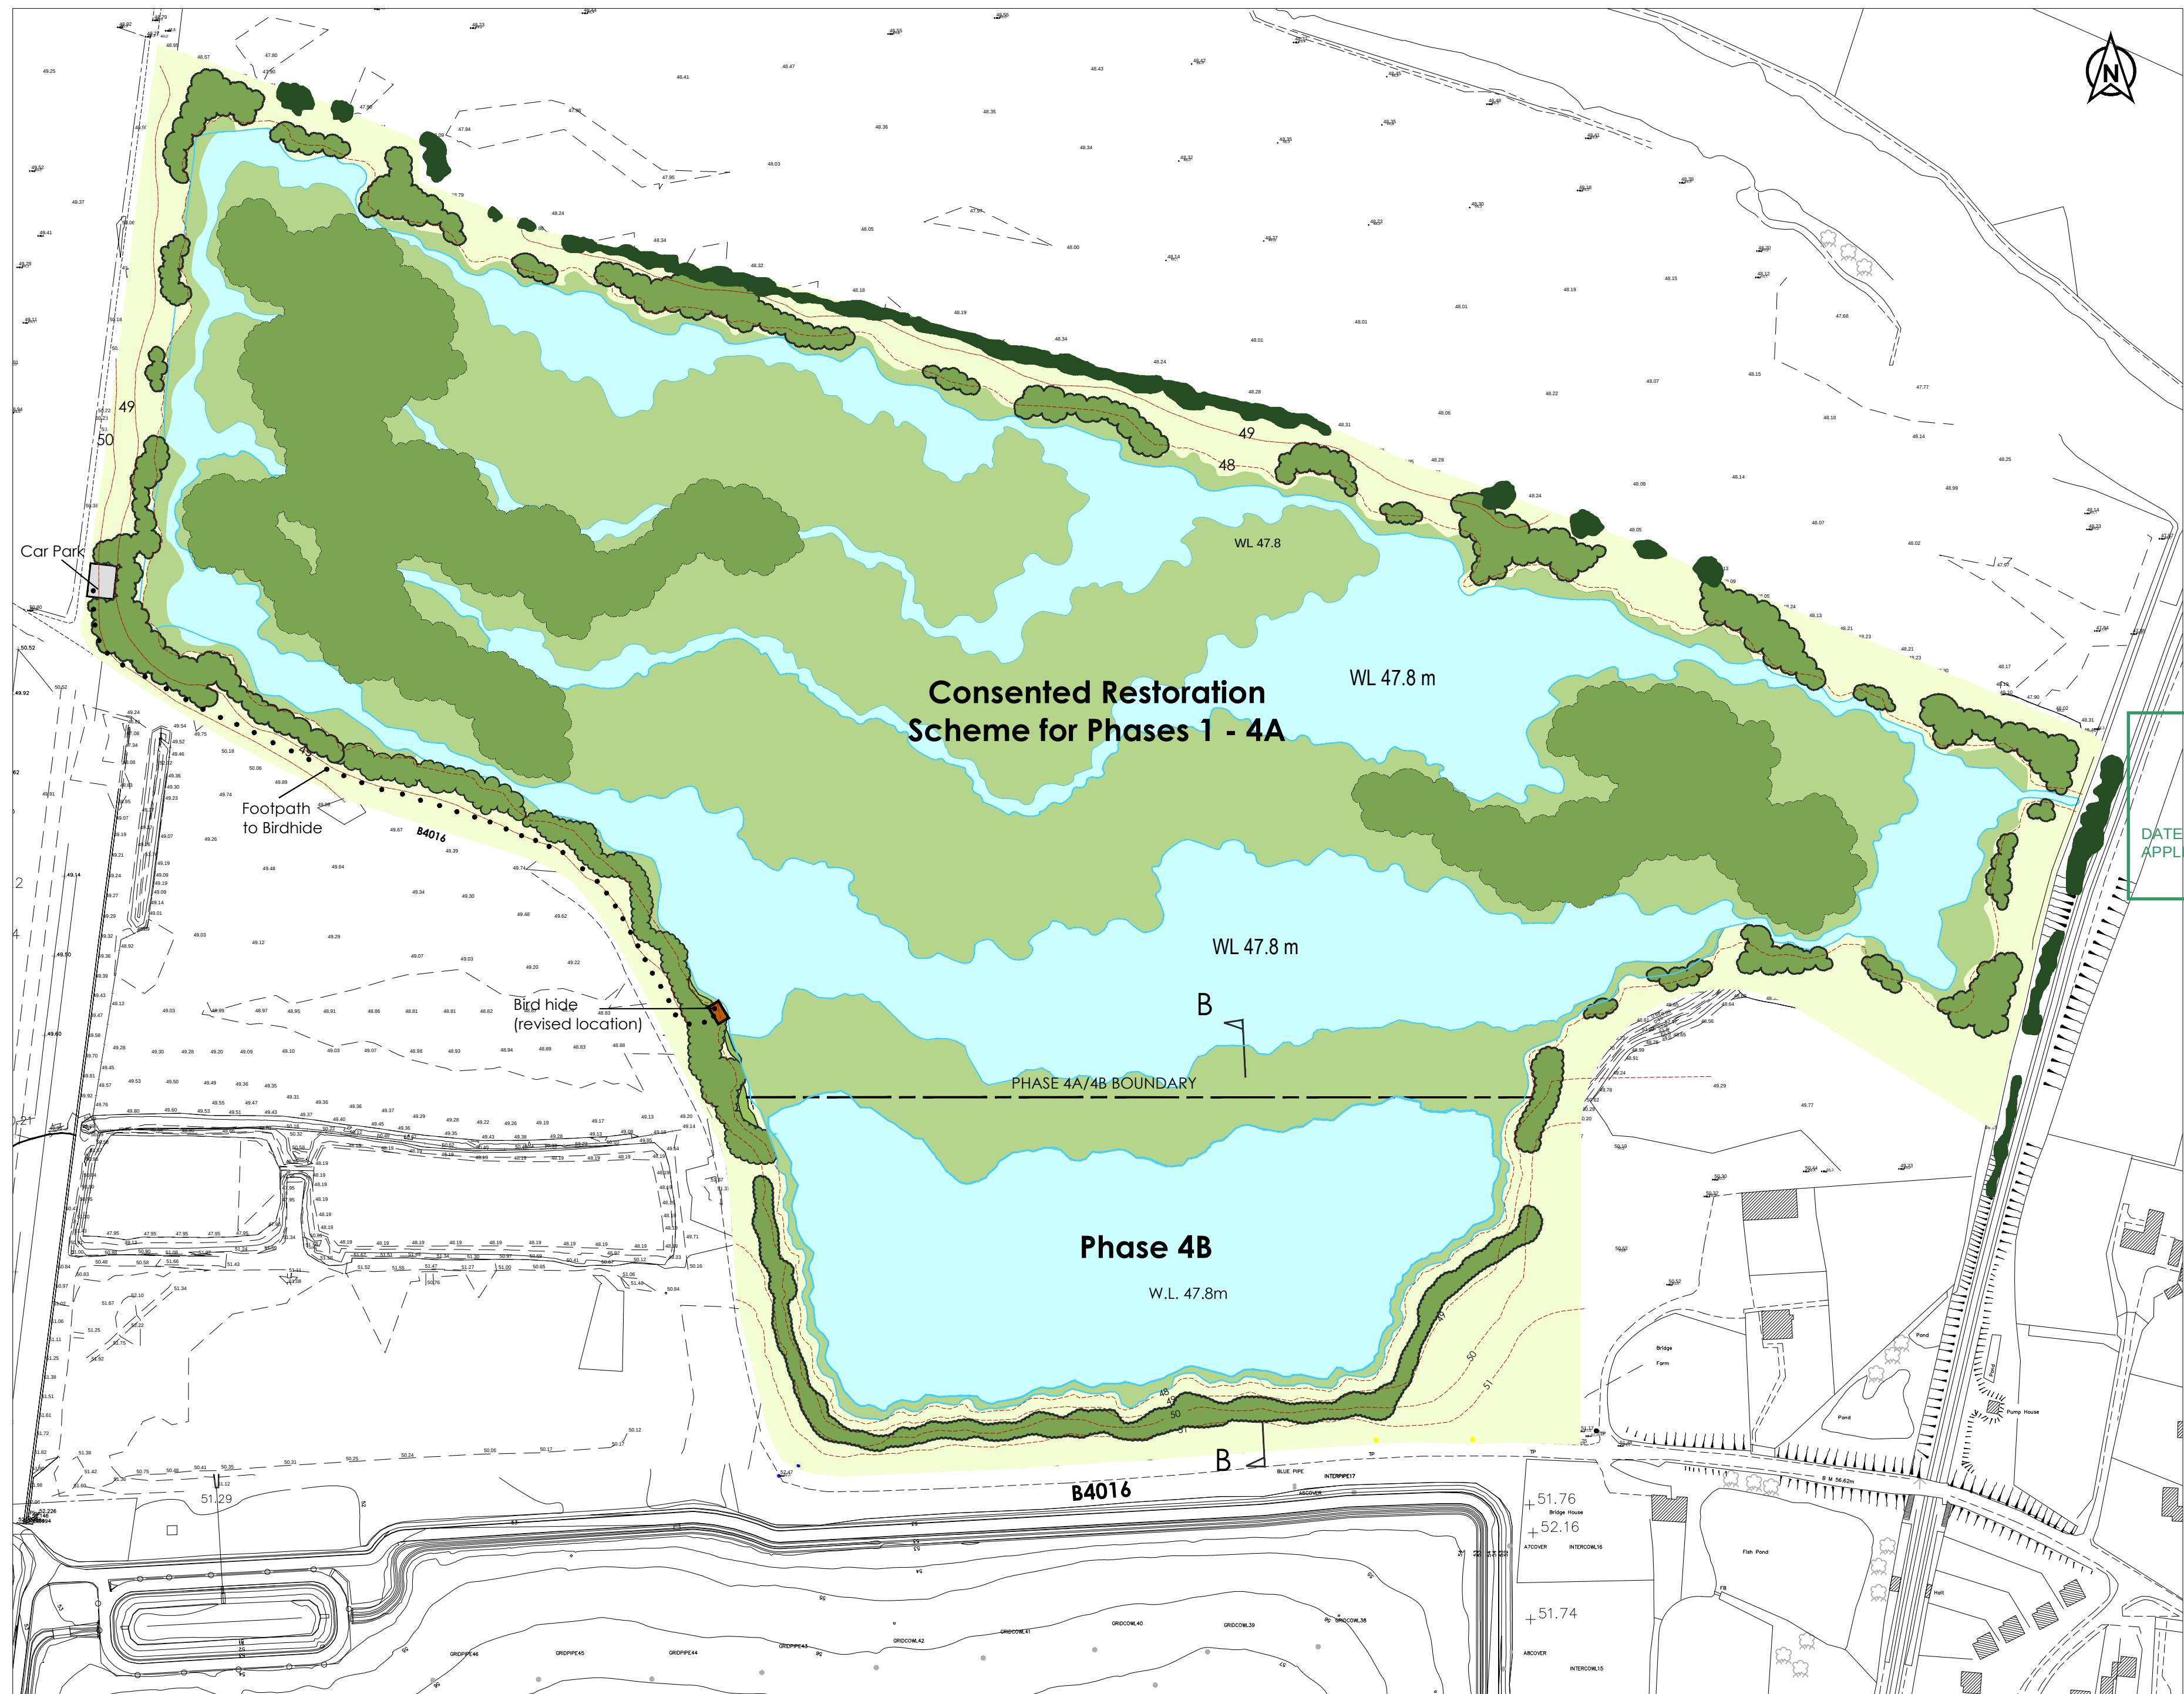

- Key:
- Existing Trees and Hedgerows
 - Water bodies
 - Reed bed and reed fringe
 - Proposed tree and shrub planting (planting around Phase 4B shall comprise shrubs only)
 - Grassland margins around lakes
 - Proposed contours
 - Birdhide
 - Footpath to birdhide
 - Cross section (see Drawing S3/HAN/10/08C)

OXFORDSHIRE COUNTY COUNCIL

APPROVED

DATE: 16/05/2019
APPLICATION No: P18/V2171/CM (MW.0094/18)

- Rev: A
- | | |
|----------|--|
| 20/04/16 | Move shrub belt to the south of Phase 4B 5m further from edge of lake |
| 25/11/15 | Update contour data, remove reed hatch and update key information |
| 17/11/15 | Remove hedgerow along Phase 4B boundary and add additional tree planting around southern lake margin |

corylus
Planning & Environmental Ltd.
The Old Dairy
Yanworth
Cheltenham
Gloucestershire
GL54 3LQ
tel: 01285 721072

Client: Hanson Aggregates

Project: Sutton Courtenay - Bridge Farm

Title: Revised restoration scheme for Phase 4B

Scale: 1:2000	Date: 29/07/15	Drawn by: TM	Checked by: AW	App: A2
Project ref: S3/HAN/10	Drawn ref: S3/HAN/10/10	Rev: D		