




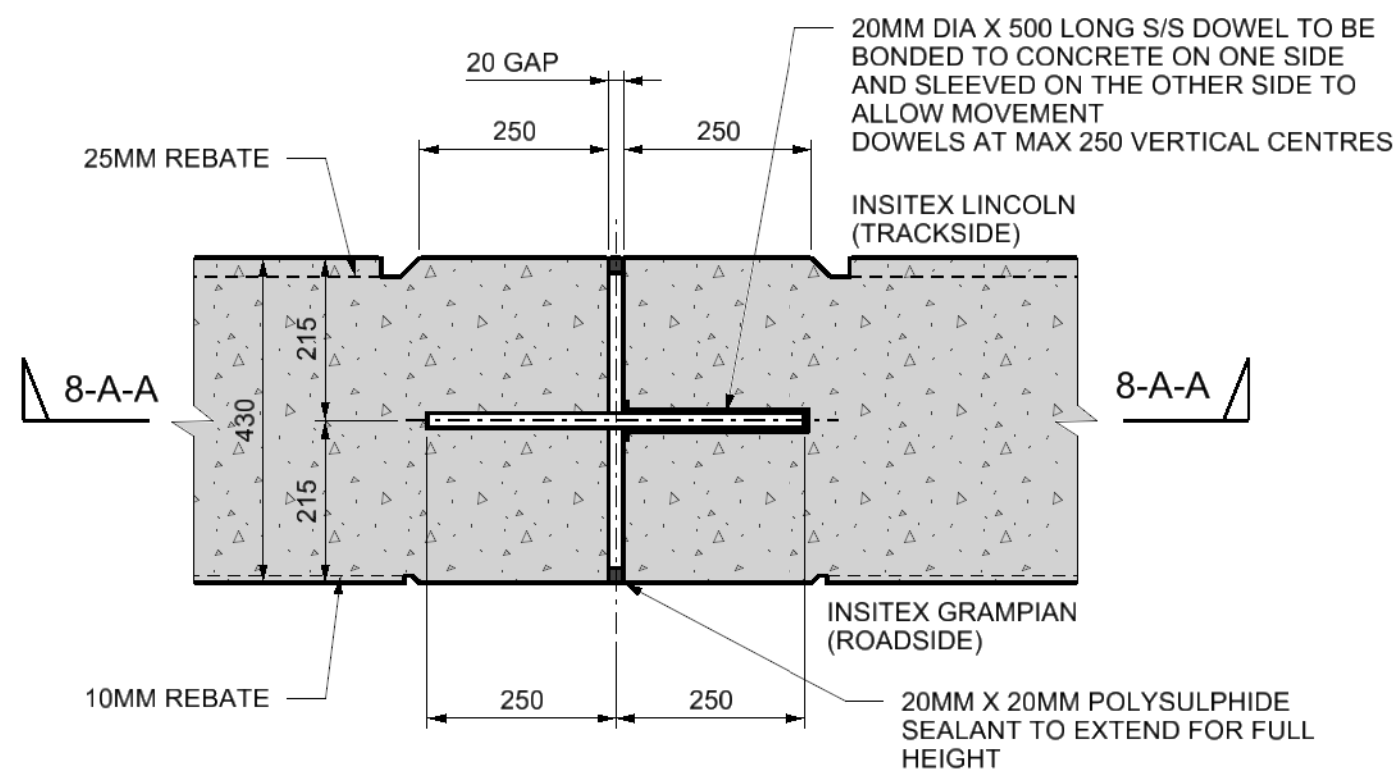


DETAIL 11
DISCONTINUITY JOINT DETAIL
SCALE 1:10

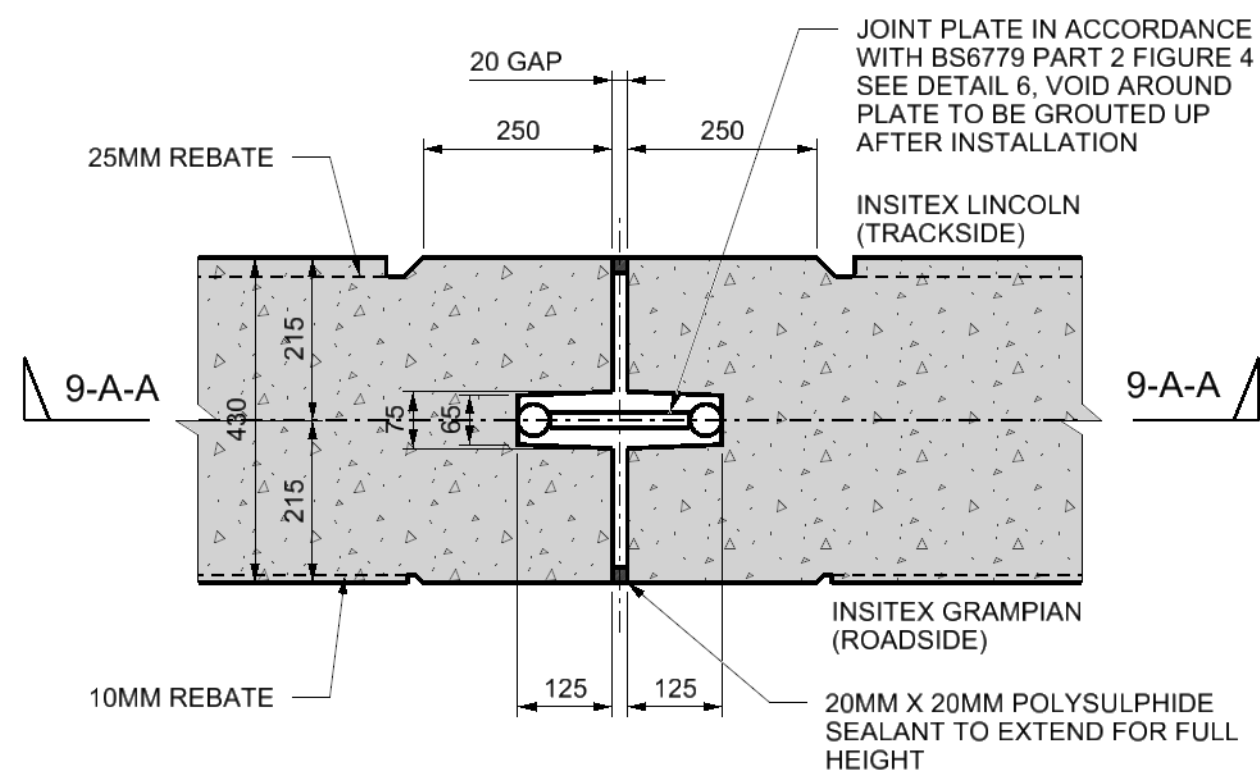


DETAIL 12
DISCONTINUITY JOINT DETAIL
SCALE 1:10

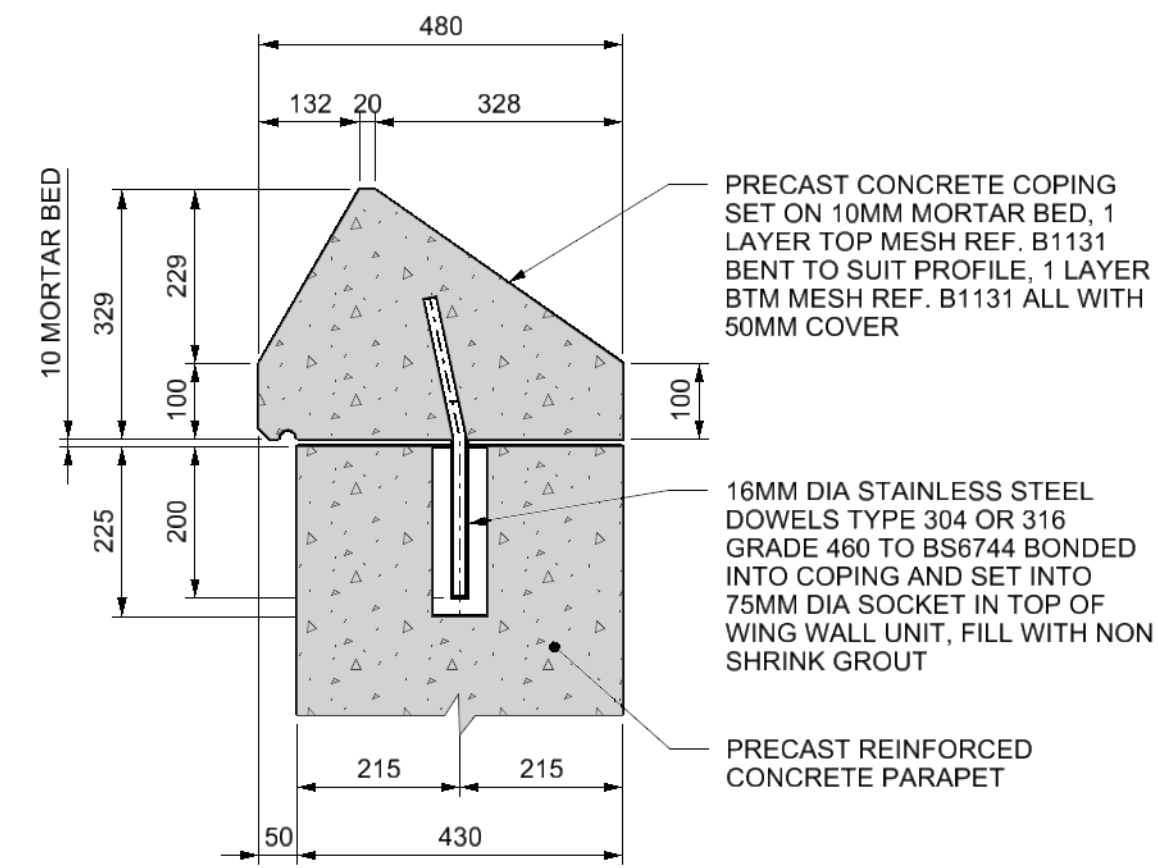


DETAIL 13
PARAPET COPING DETAIL
SCALE 1:10

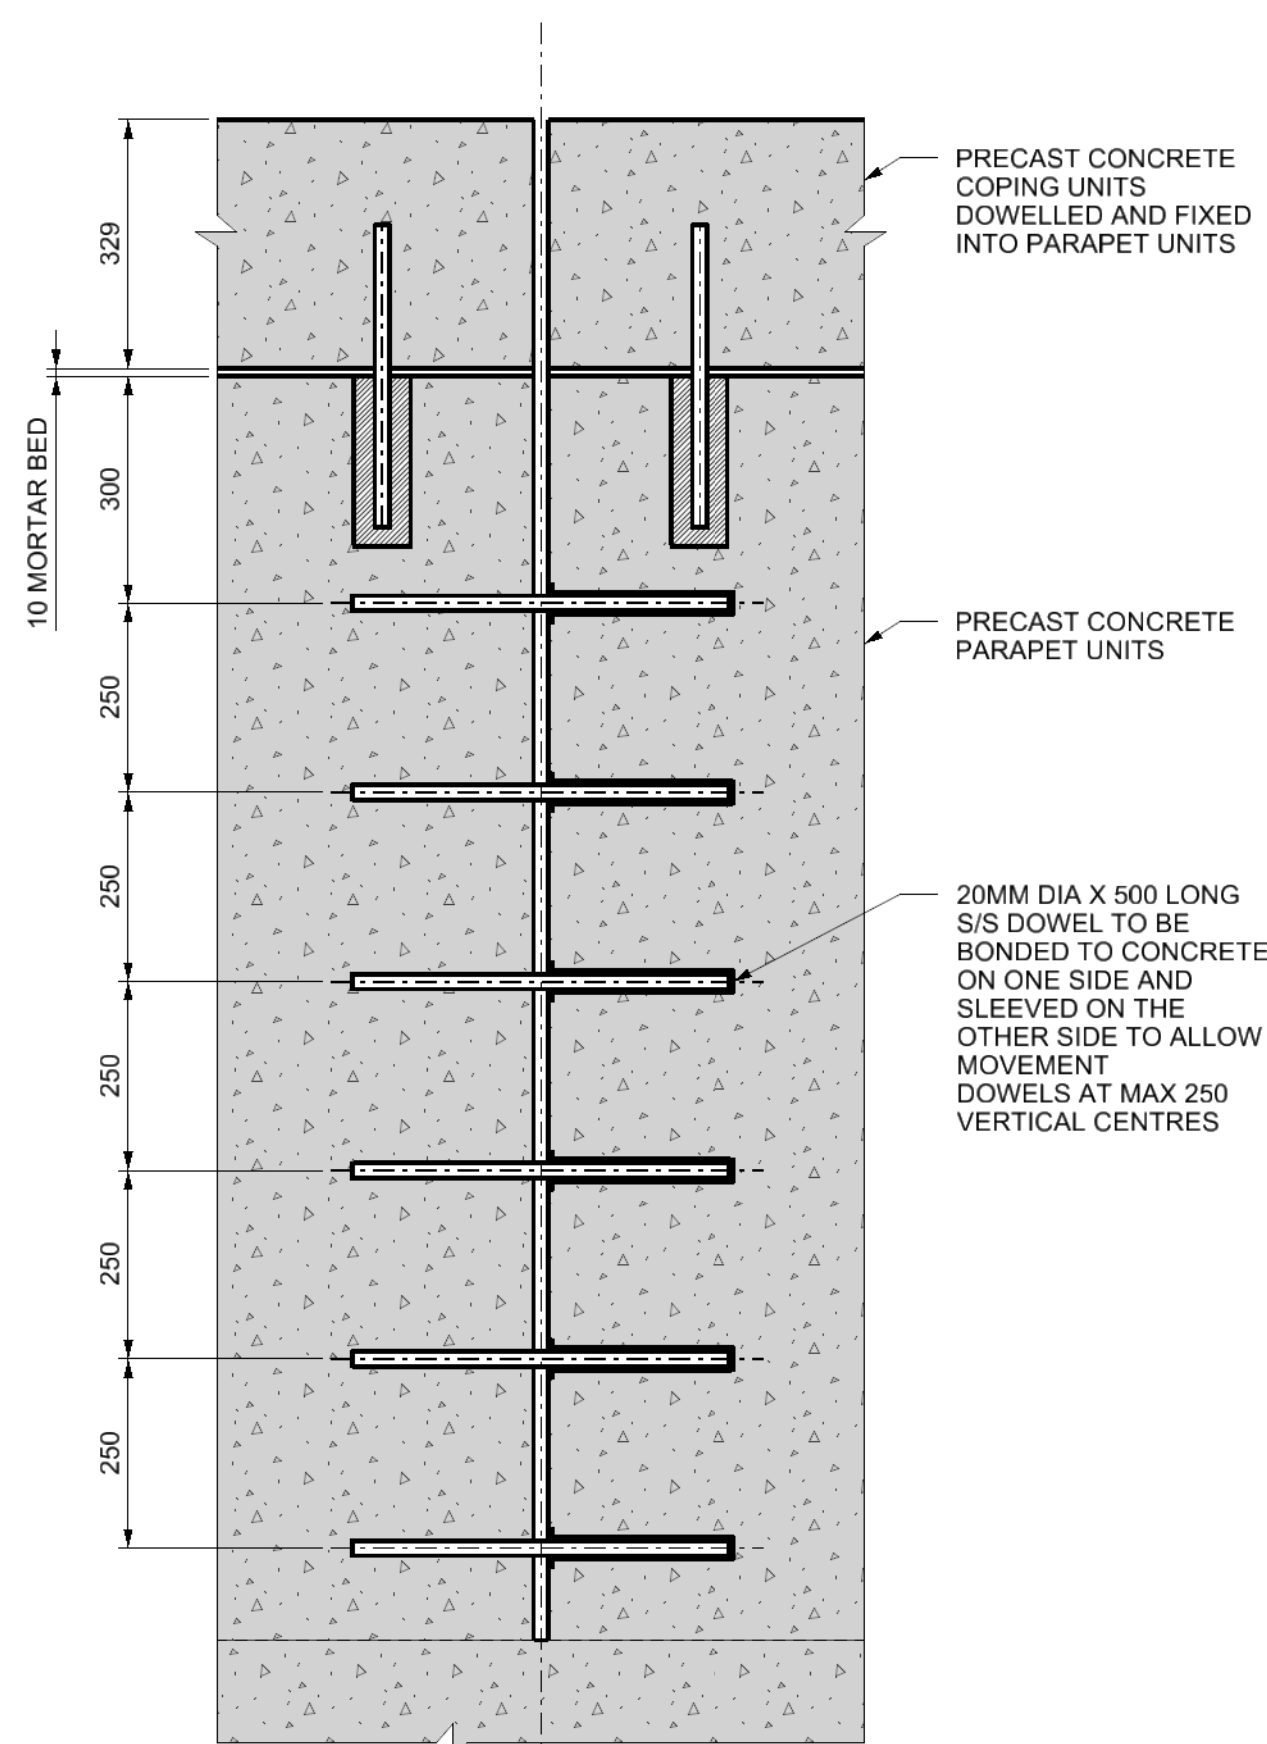


SECTION 11-A-A
SCALE 1:10

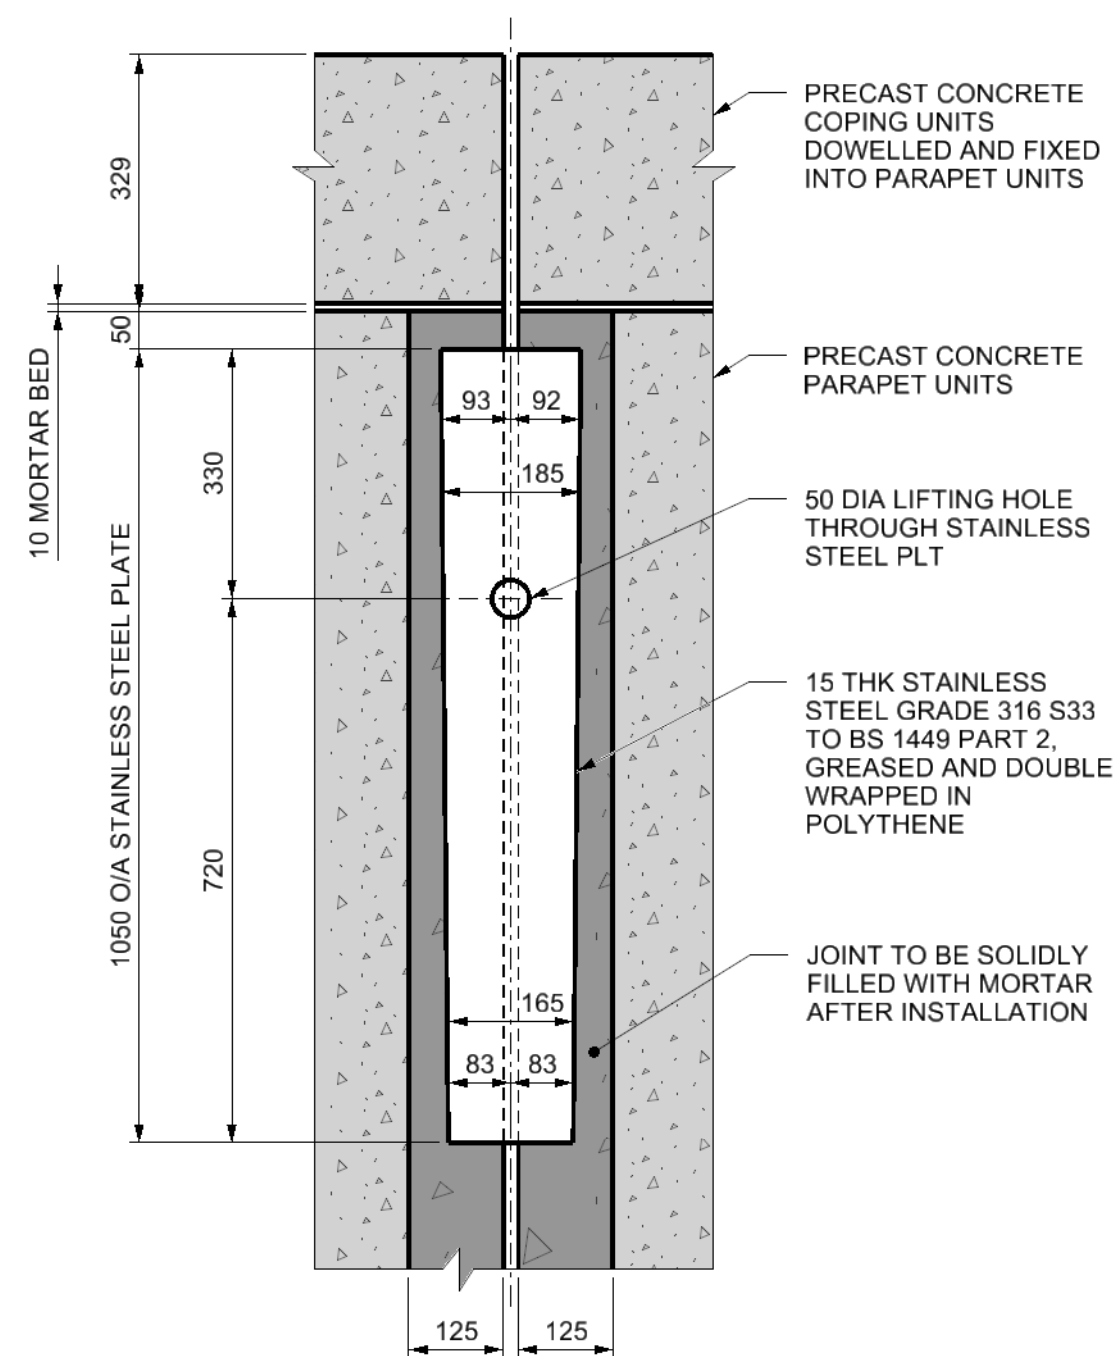

SECTION 12-A-A
SCALE 1:10

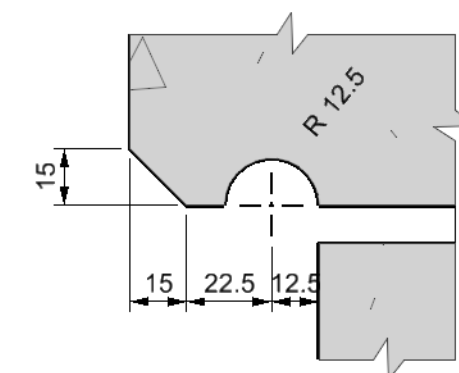

DETAIL 14
DRIP DETAIL
SCALE 1:2

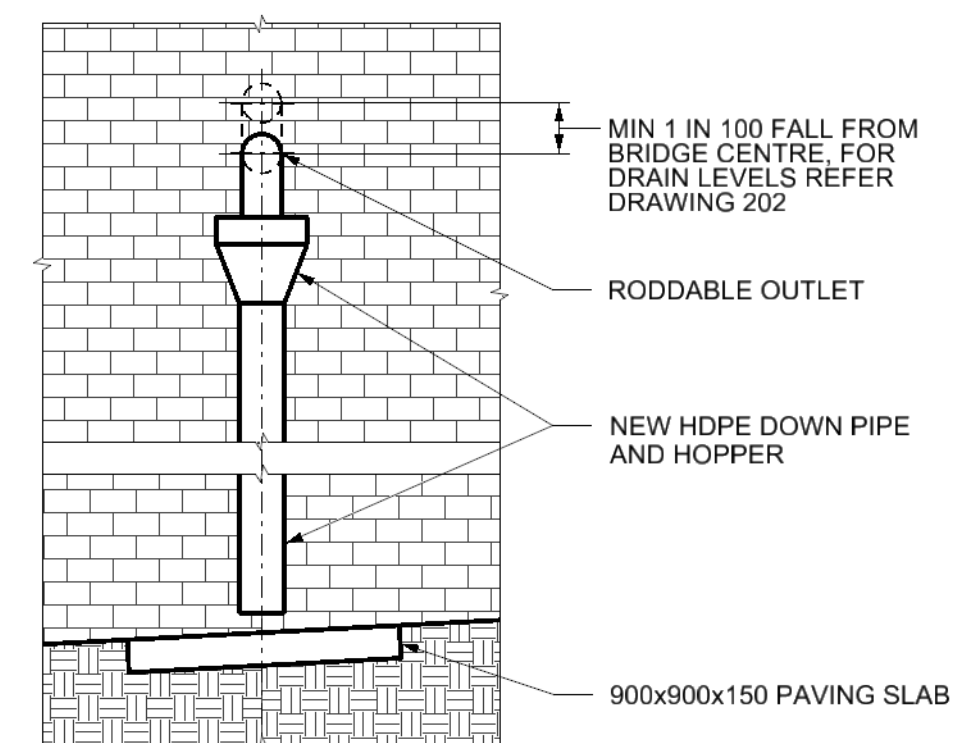

DETAIL 14
DOWNPIPE DETAIL
SCALE 1:25

Legend/Notes

GENERAL NOTES


- G1. DO NOT SCALE FROM THIS DRAWING.
- G2. ALL DIMENSIONS ARE IN MILLIMETRES UNLESS SHOWN OTHERWISE.
- G3. ALL LEVELS IN METRES ABOVE ORDNANCE DATUM.
- G4. THIS DRAWING SHALL BE READ IN CONJUNCTION WITH ALL THE DRAWINGS LISTED ON DRG: V-R6390.02-200
- G5. THIS DRAWING IS BASED ON TOPOGRAPHICAL SURVEY INFORMATION UNDERTAKEN BY MALCOLM HUGHES LAND SURVEYORS LTD. REFER SURVEY MODEL 143058-JMS-MOD-ESU-183001. ALL CO-ORDINATES ARE TO SURVEY GRID OSB15 DATUM.
- G6. ALL DIMENSIONS TO BE CHECKED ON SITE BY CONTRACTOR.

Rev	Date	Description of Revisions	Drawn	Chkd	Appr
A02	04.07.17	MINOR AMENDMENTS	DGJ	LWJ	RDB
A01	26.05.17	FORM 001 FIRST ISSUE	DGJ	LWJ	RDB

Status

FORM 001

S3

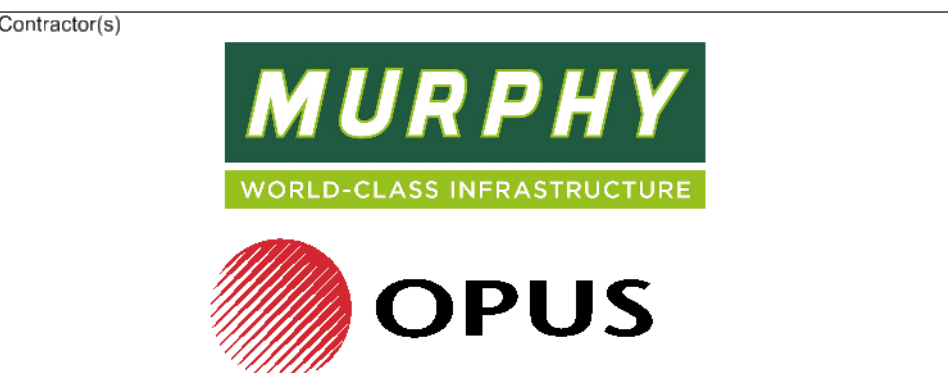

Project

MIDLAND MAINLINE ELECTRIFICATION
ROUTE CLEARANCE PROJECT-K01
IRTHLINGBOROUGH ROAD
SPC2 O/B 83

Drawing Title

1-BEDFORD TO KETTERING NORTH
CIVILS-LAYOUT
PROPOSED GA
SECTIONS AND DETAILS

Designed	R.D.BARTON	Signed	<i>[Signature]</i>	Date	04/07/17
Drawn	D.G.JONES	Signed	<i>[Signature]</i>	Date	04/07/17
Checked	L.W.JOHNSON	Signed	<i>[Signature]</i>	Date	04/07/17
Approved	R.D.BARTON	Signed	<i>[Signature]</i>	Date	04/07/17
Scale(s)	As Shown	ELR & Mileage	SPC2-64M-814YDS		
Alternative Reference	V-R6390.02-204	Sheet	3 of 3		
Drawing Number	143058-JMS-DRG-ECV-183204	Revision	A02		