


## **Tab. 10 C08 Footpath Width**

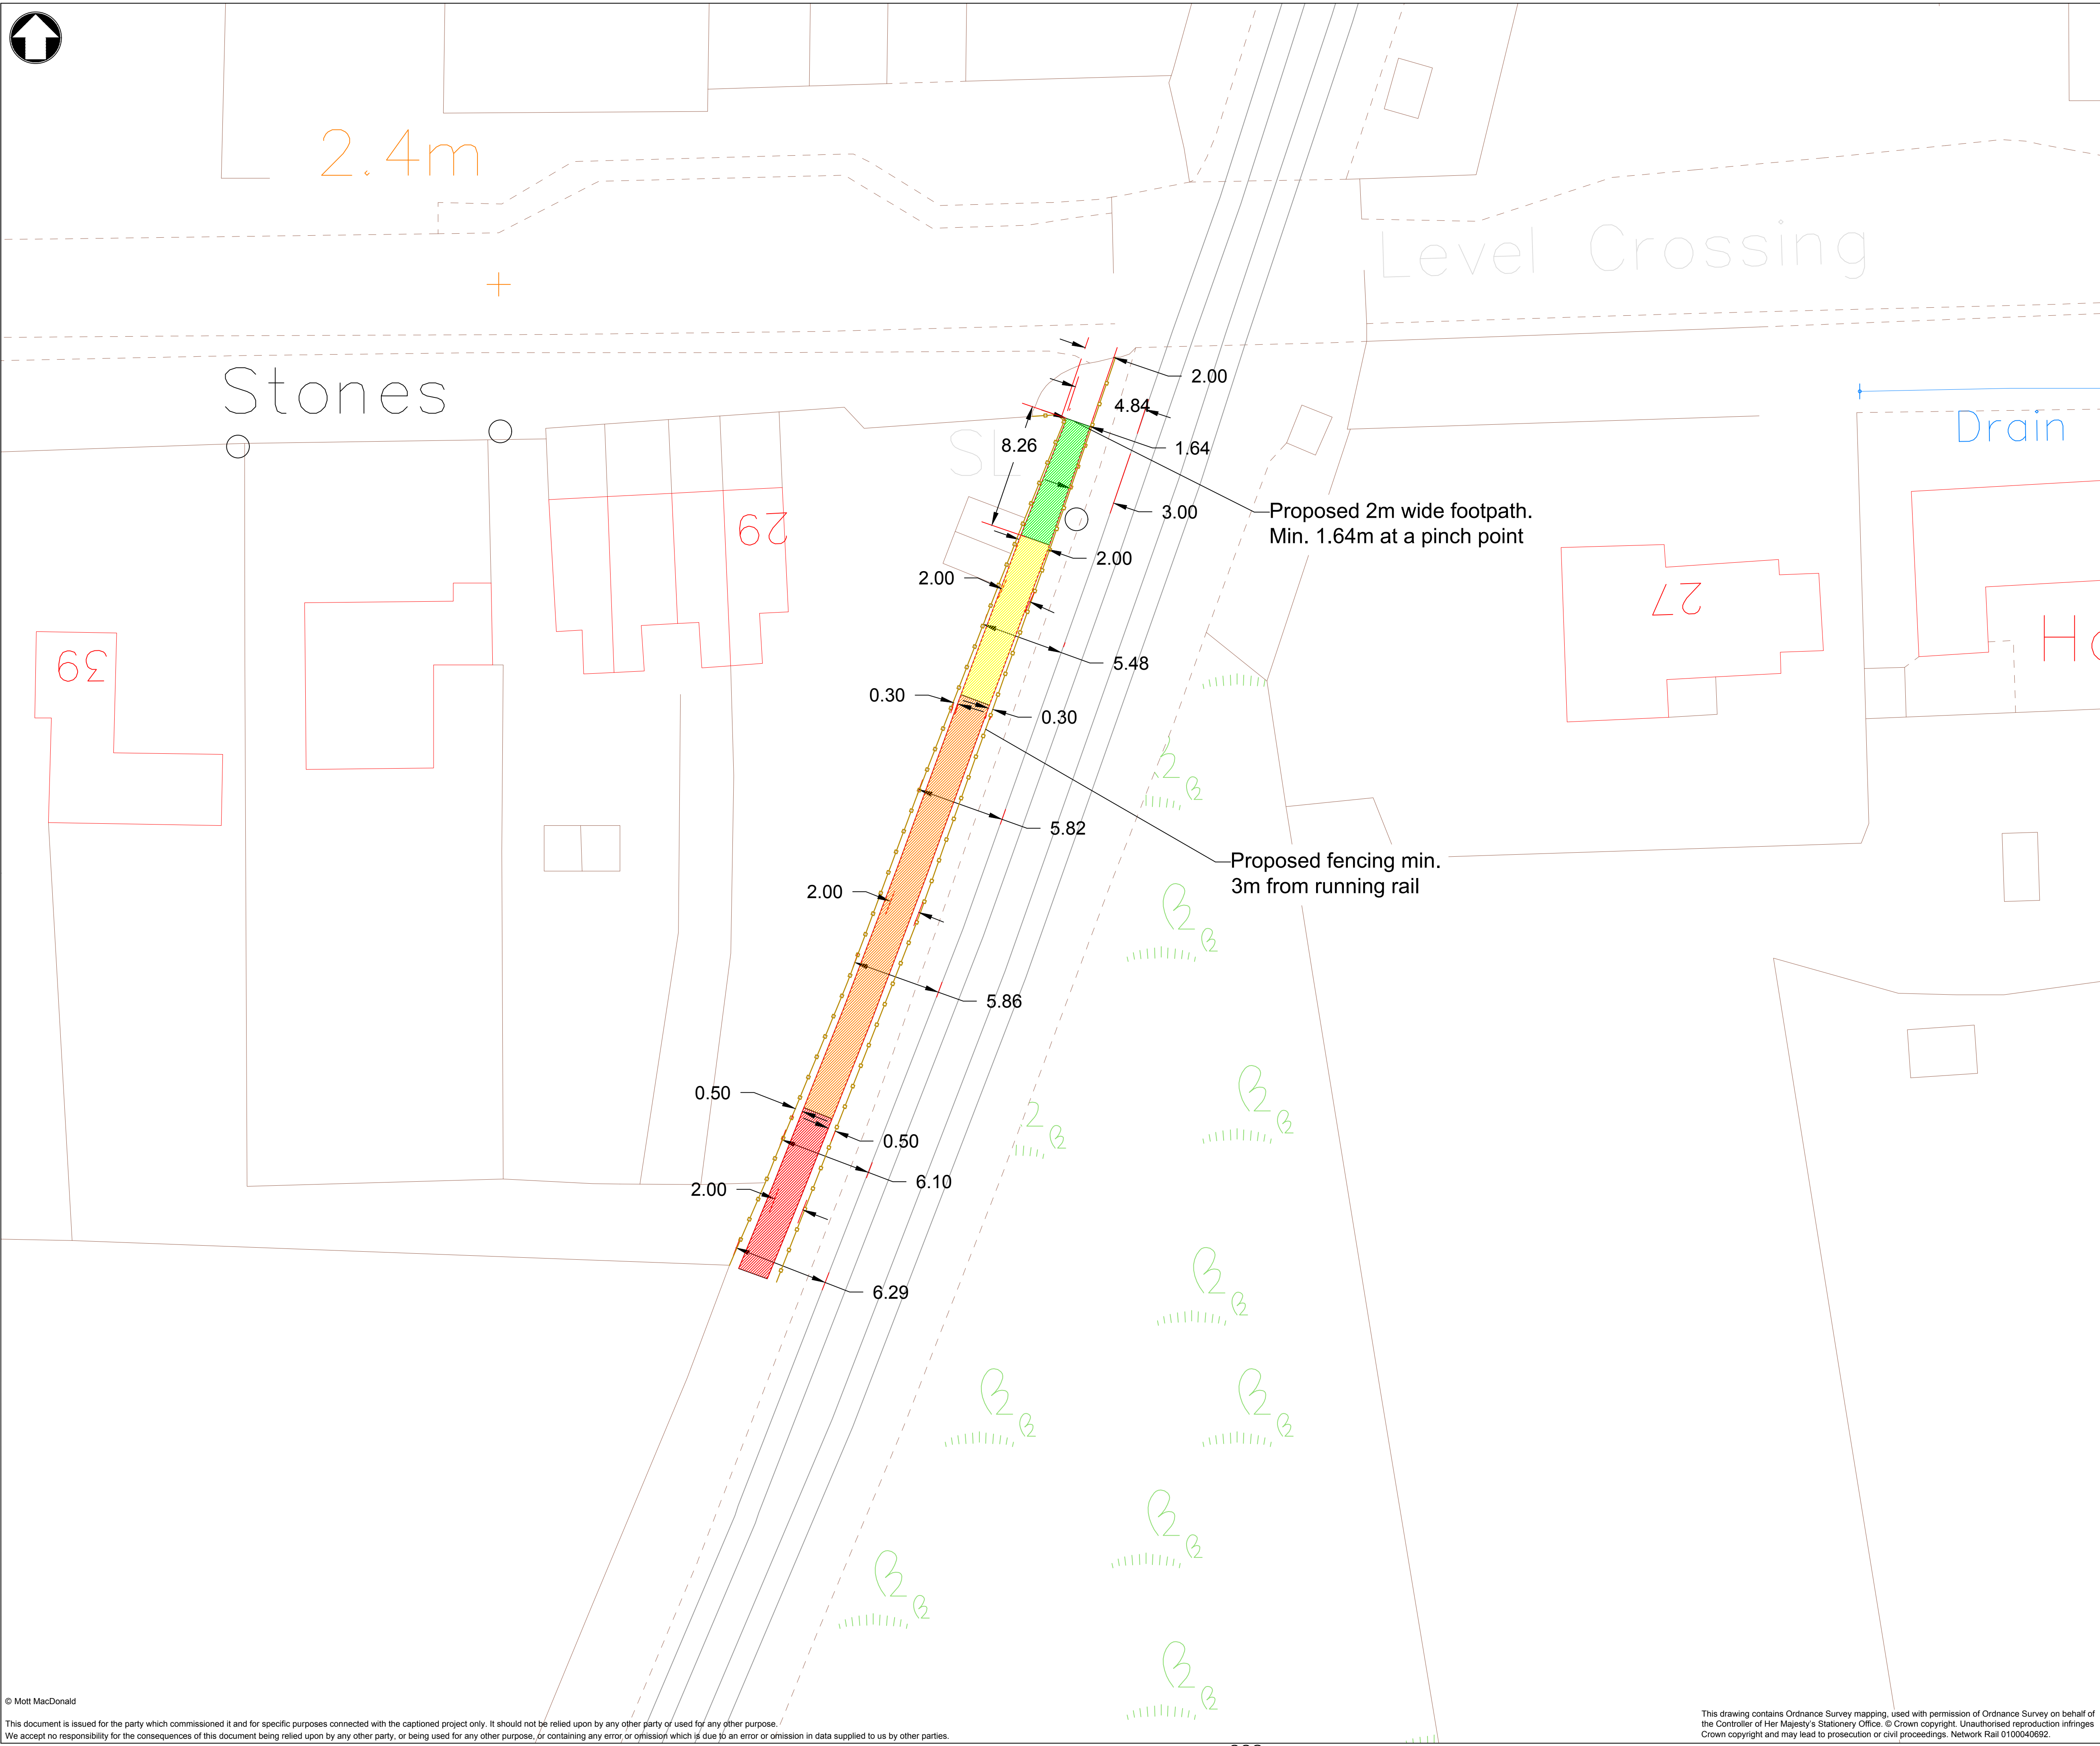

Legend/Notes

1. This drawing is indicative only.
2. Further topographical survey information and further design is required to confirm the proposal and impacts.

DRAFT

P2	Jan 17	Amended for Maintenance Provision	SRP	SJT	JAS
P1	Dec 16	For Information	SRP	SJT	JAS
Rev	Date	Description of Revisions	Drawn	Chkd	Appr

Status	PRELIMINARY	Suitability
--------	-------------	-------------

Network Rail  
The Quadrant, MK  
Elder Gate  
Milton Keynes  
Buckinghamshire  
MK9 1EN

**M**  
**MOTT**  
**MACDONALD**

**M**  
2nd Floor  
2 Brewery Wharf  
Kendell Street  
Leeds LS10 1JR  
United Kingdom  
T: +44 (0)113 394 6700  
F: +44 (0)113 394 6701  
W: www.mottmac.com

Project  
Anglia Level Crossing  
Reduction Strategy

Drawing Title  
C08 - Ely North Junction Level Crossing  
Cambridge, Ely  
General Arrangement

Designed	S R Patel	Signed	SRP	Date	Nov 16
Drawn	S R Patel	Signed	SRP	Date	Nov 16
Dwg Check	N Huntley	Signed	NH	Date	Nov 16
Eng Check	S J Tilbrook	Signed	SJT	Date	Nov 16
Coordination	S J Tilbrook	Signed	SJT	Date	Nov 16
Approved	J A Smith	Signed	JAS	Date	Nov 16

Scale(s)	Security	ELR & Mileage	m	ch
	STD			

Drawing Number	Revision
367516-MMD-00-XX-DR-C08-0001	P2