


Transport and Works Act 1992

# The Network Rail (Cambridgeshire Level Crossing Reduction) Order

COUNTY OF CAMBRIDGESHIRE, DISTRICT OF EAST CAMBRIDGESHIRE  
PARISH OF DOWNHAM

Replacement Sheet 5  
C11 - Furlong Drove  
Level Crossing

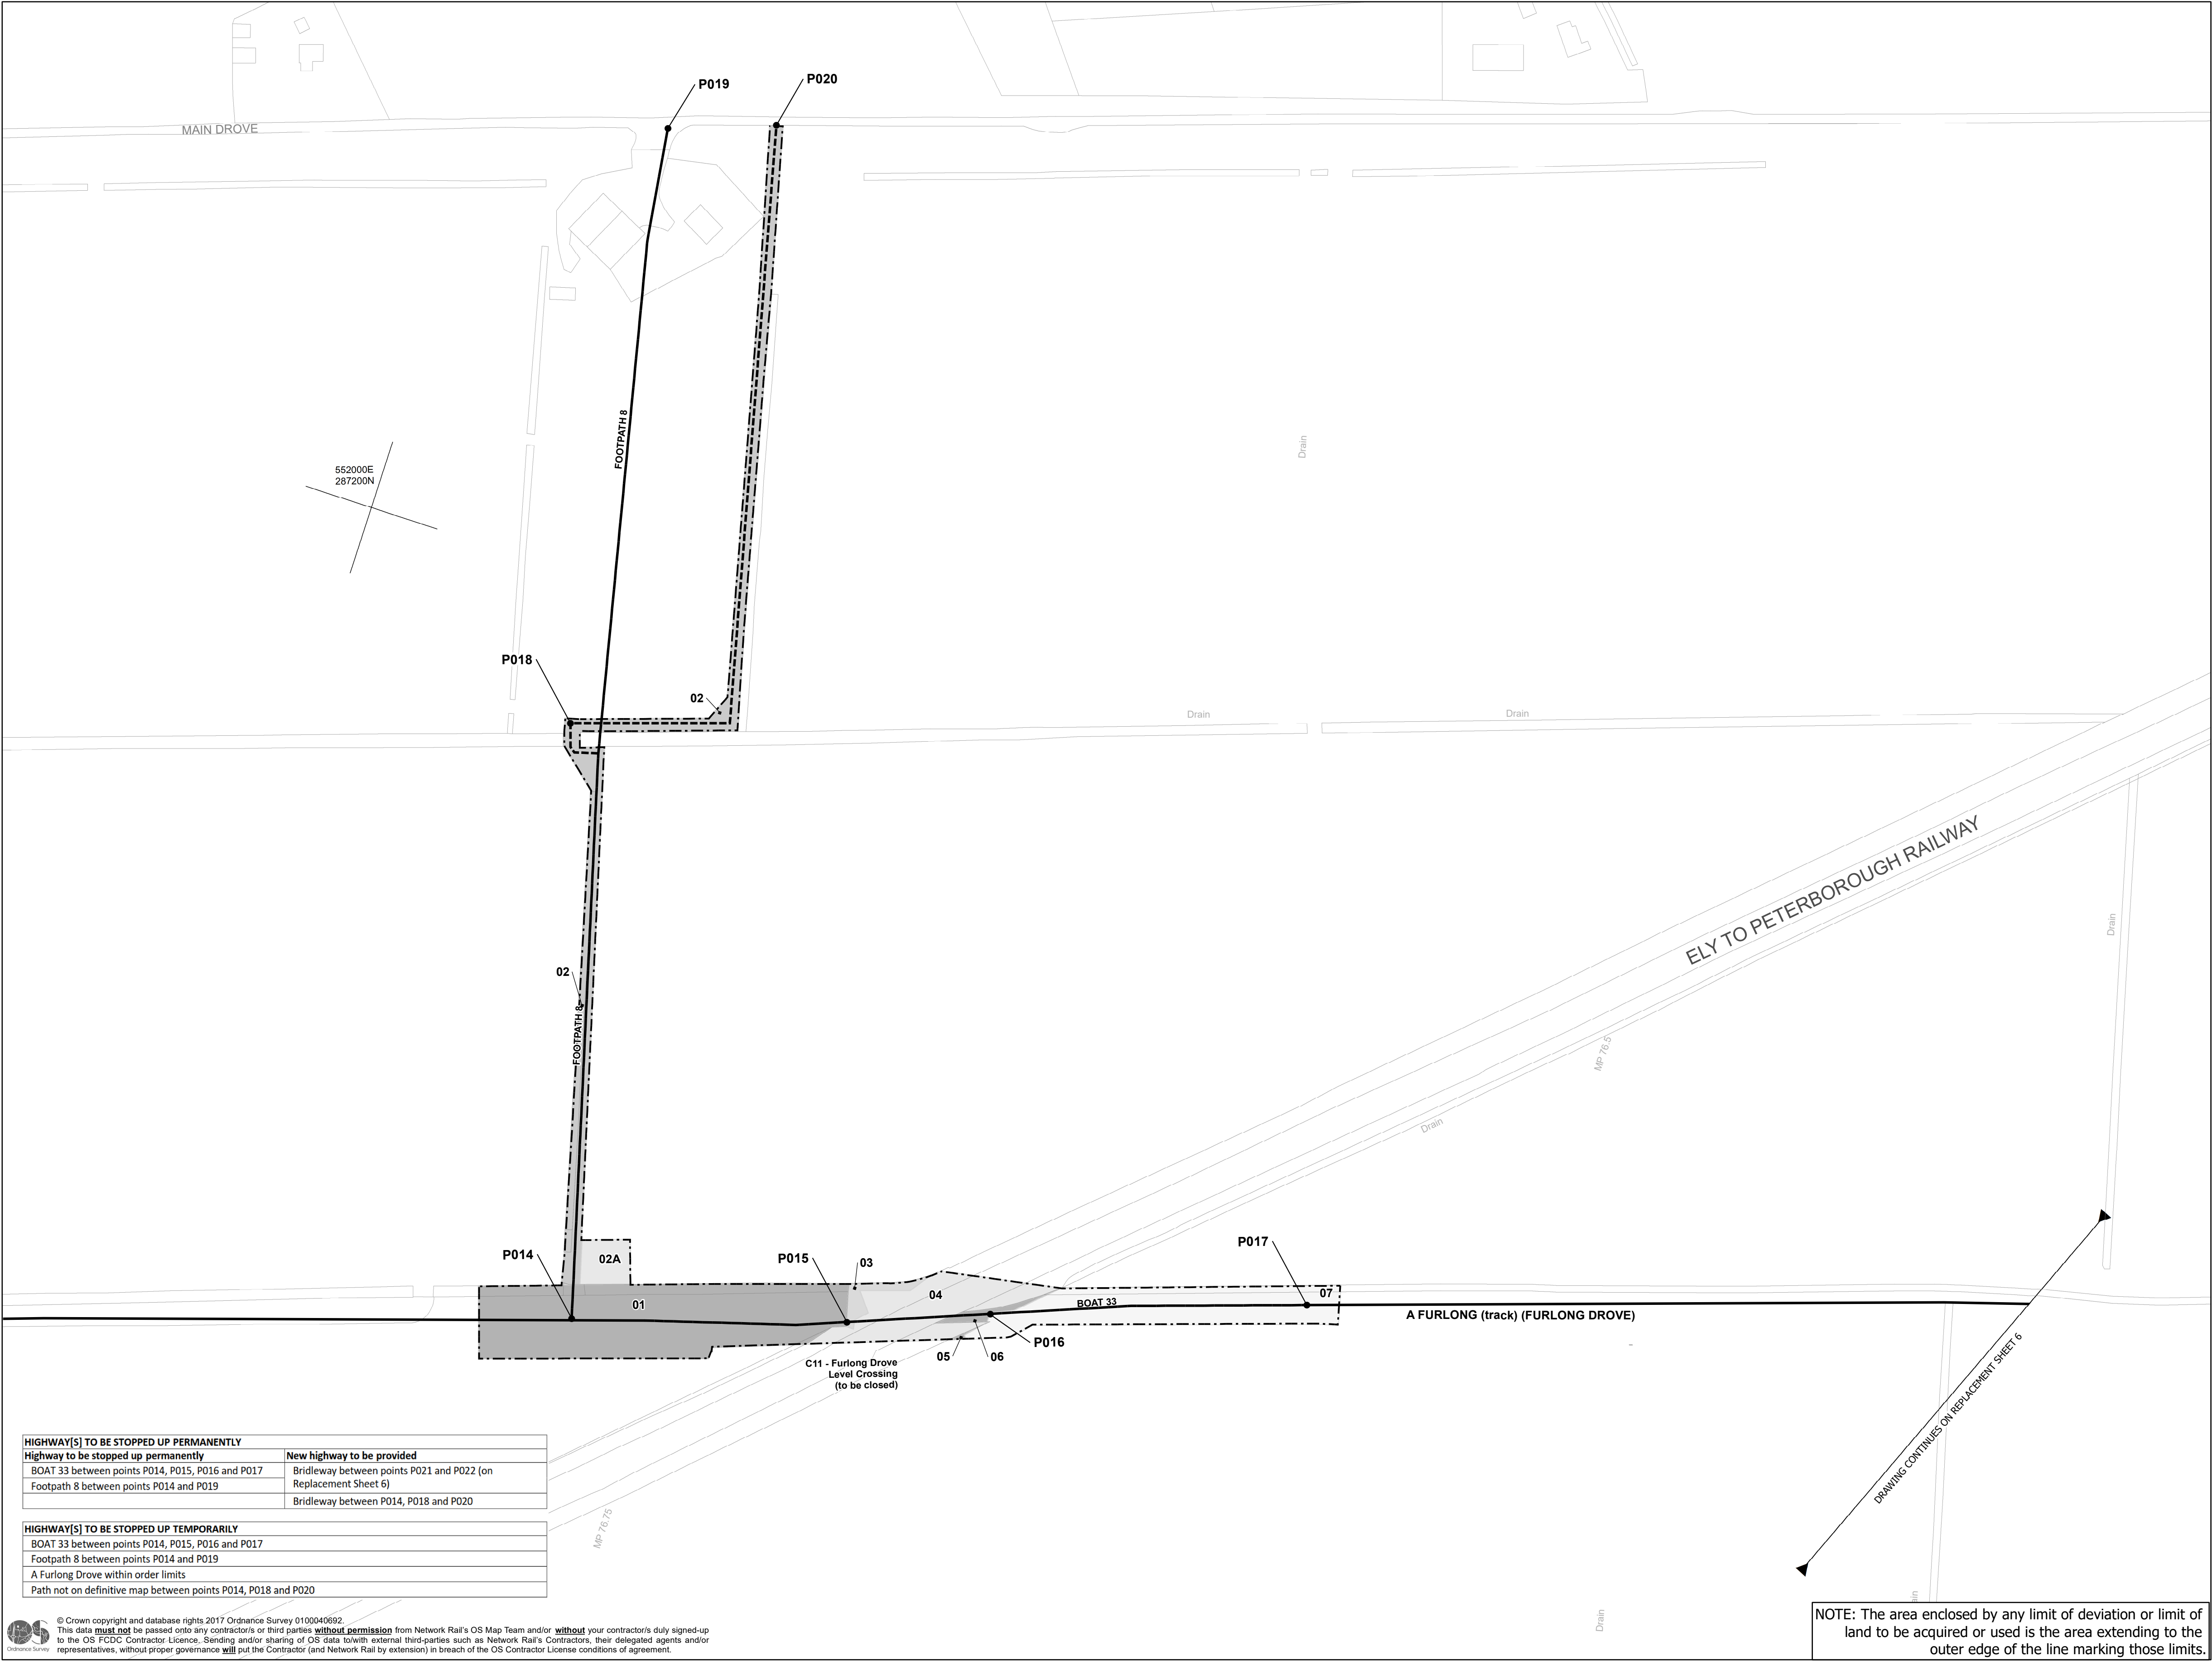

HIGHWAY[S] TO BE STOPPED UP PERMANENTLY	
Highway to be stopped up permanently	New highway to be provided
BOAT 33 between points P014, P015, P016 and P017	Bridleway between points P021 and P022 (on Replacement Sheet 6)
Footpath 8 between points P014 and P019	Bridleway between P014, P018 and P020

HIGHWAY[S] TO BE STOPPED UP TEMPORARILY	
BOAT 33 between points P014, P015, P016 and P017	
Footpath 8 between points P014 and P019	
A Furlong Drove within order limits	
Path not on definitive map between points P014, P018 and P020	

© Crown copyright and database rights 2017 Ordnance Survey 0100040692.  
This data **must not** be passed onto any contractor/s or third parties **without permission** from Network Rail's OS Map Team and/or **without** your contractor/s duly signed-up to the OS FCDO Contractor Licence. Sending and/or sharing of OS data to/with external third-parties such as Network Rail's Contractors, their delegated agents and/or representatives, without proper governance **will** put the Contractor (and Network Rail by extension) in breach of the OS Contractor License conditions of agreement.

Unrestricted powers to acquire land No. on plan;
---

Powers Limited to Temporary Use of Land and Acquisition of Rights No. on plan;
---

Powers Limited to Temporary Use of Land No. on plan;
01
02
02A
03
07

Powers Limited to Rights No. on plan;
--

Powers Limited to Extinguishment of Rights No. on plan;
04
05
06


— Centrelines of Work
○ Commencement of Work
● Termination of Work
(A) New / Improved Access

[ ] Limit of Deviation
[ ] Limit of Land to be Acquired or Used
Individual Land Parcels are shaded in contrasting shades of grey
01 Land Parcel Number
[ ] Network Rail Property
[ ] Areas of Third Party Land Benefitting from New Access Rights

— Existing or Alleged Public Right of Way
- - - New Public Right of Way

TRAFFIC REGULATION ORDERS (IF APPLICABLE)	
TR01	Traffic Regulation Order Reference Point
...	Administrative Boundaries

PLAN

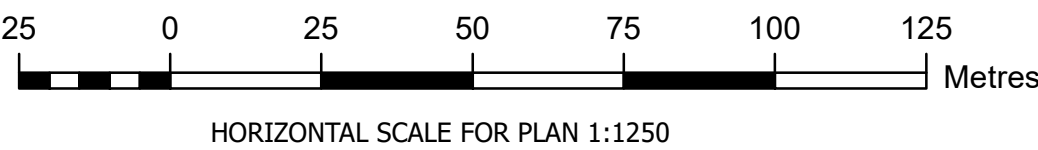


Transport and Works Act 1992

# The Network Rail (Cambridgeshire Level Crossing Reduction) Order


COUNTY OF CAMBRIDGESHIRE, DISTRICT OF EAST CAMBRIDGESHIRE  
PARISH OF DOWNHAM



Replacement Sheet 6  
C11 - Furlong Drove  
Level Crossing

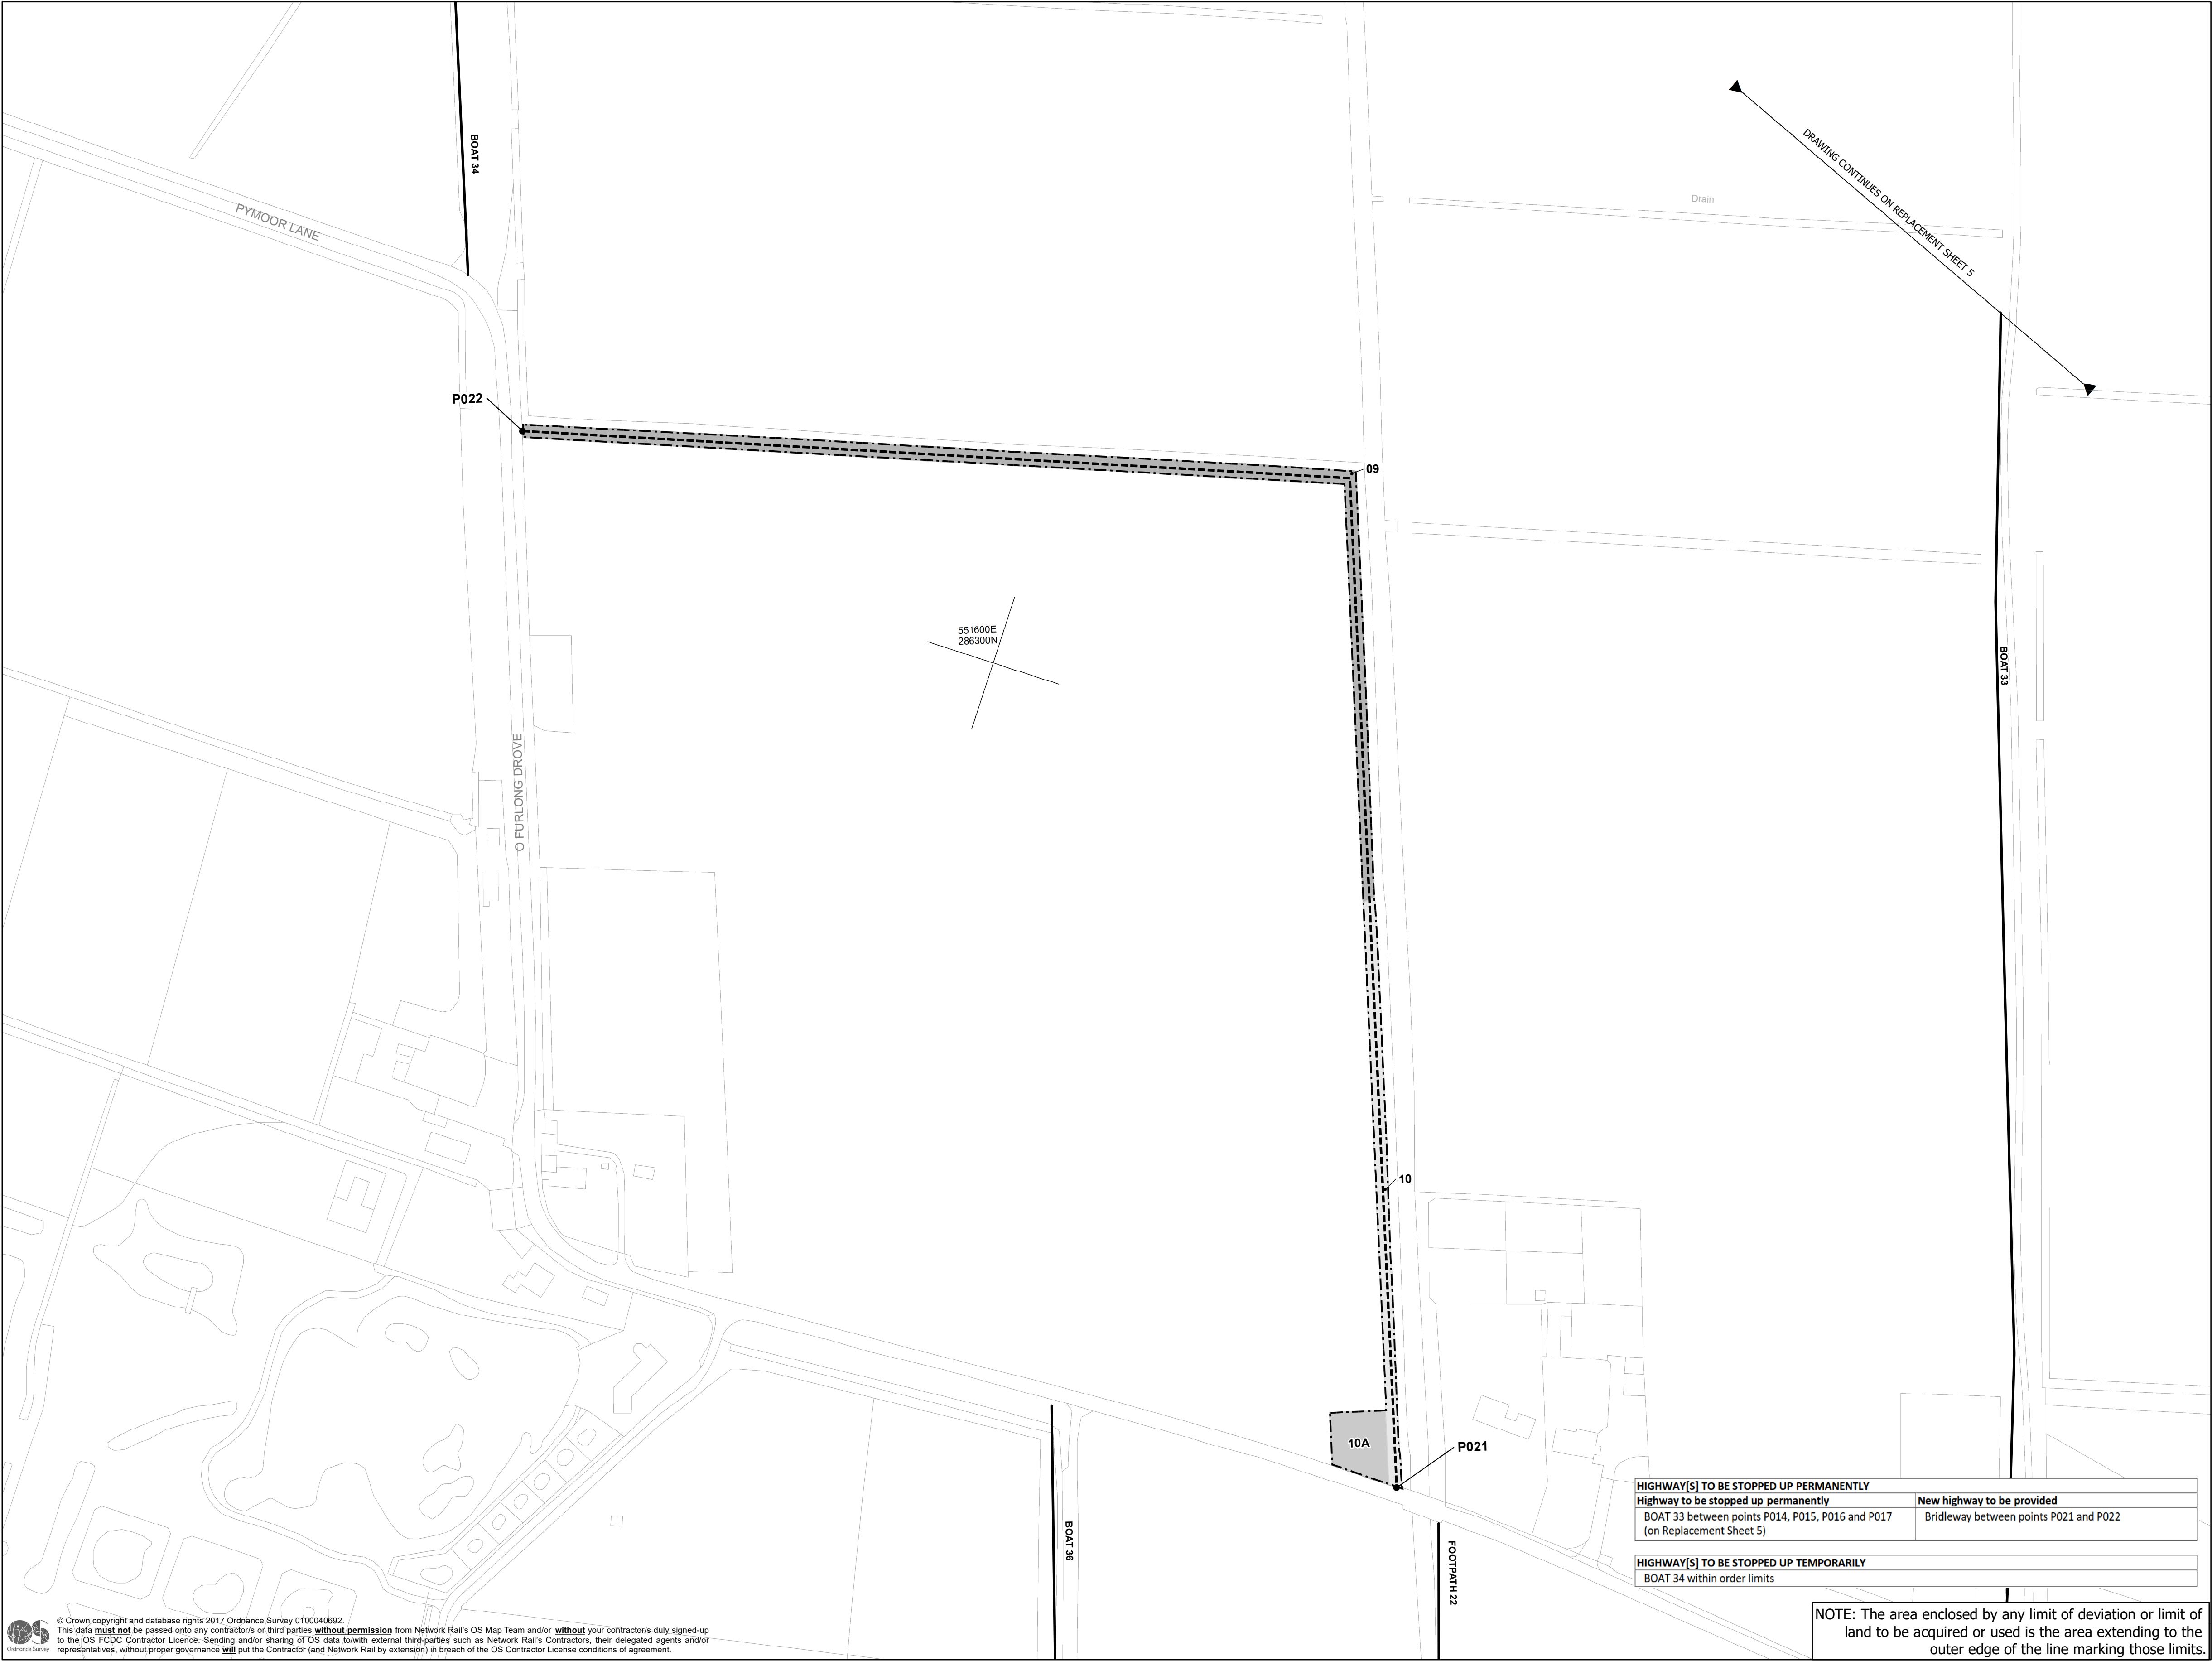

PLAN

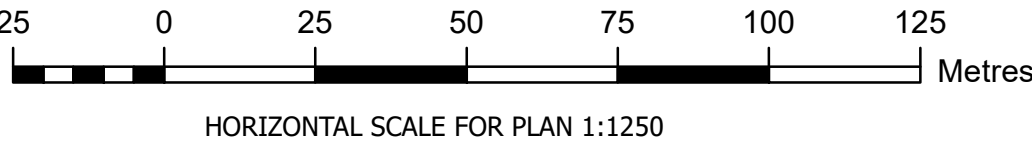

Unrestricted powers to acquire land  
No. on plan;

Powers Limited to Temporary Use of Land and Acquisition of Rights  
No. on plan;

Powers Limited to Temporary Use of Land  
No. on plan;  
09  
10  
10A

Powers Limited to Rights  
No. on plan;

Powers Limited to Extinguishment of Rights  
No. on plan;

— Centreline of Work  
○ Commencement of Work  
● Termination of Work  
Ⓐ New / Improved Access

□ Limit of Deviation  
▤ Limit of Land to be Acquired or Used  
Individual Land Parcels are shaded in contrasting shades of grey  
01 Land Parcel Number  
▨ Network Rail Property  
▩ Areas of Third Party Land Benefitting from New Access Rights

— Existing or Alleged Public Right of Way  
- - - New Public Right of Way

TRAFFIC REGULATION ORDERS (IF APPLICABLE)  
TR01 Traffic Regulation Order Reference Point  
... Administrative Boundaries




Transport and Works Act 1992

# The Network Rail (Cambridgeshire Level Crossing Reduction) Order

COUNTY OF CAMBRIDGESHIRE, DISTRICT OF EAST CAMBRIDGESHIRE



Replacement Sheet 7  
C10 - Coffue Drove  
Level Crossing

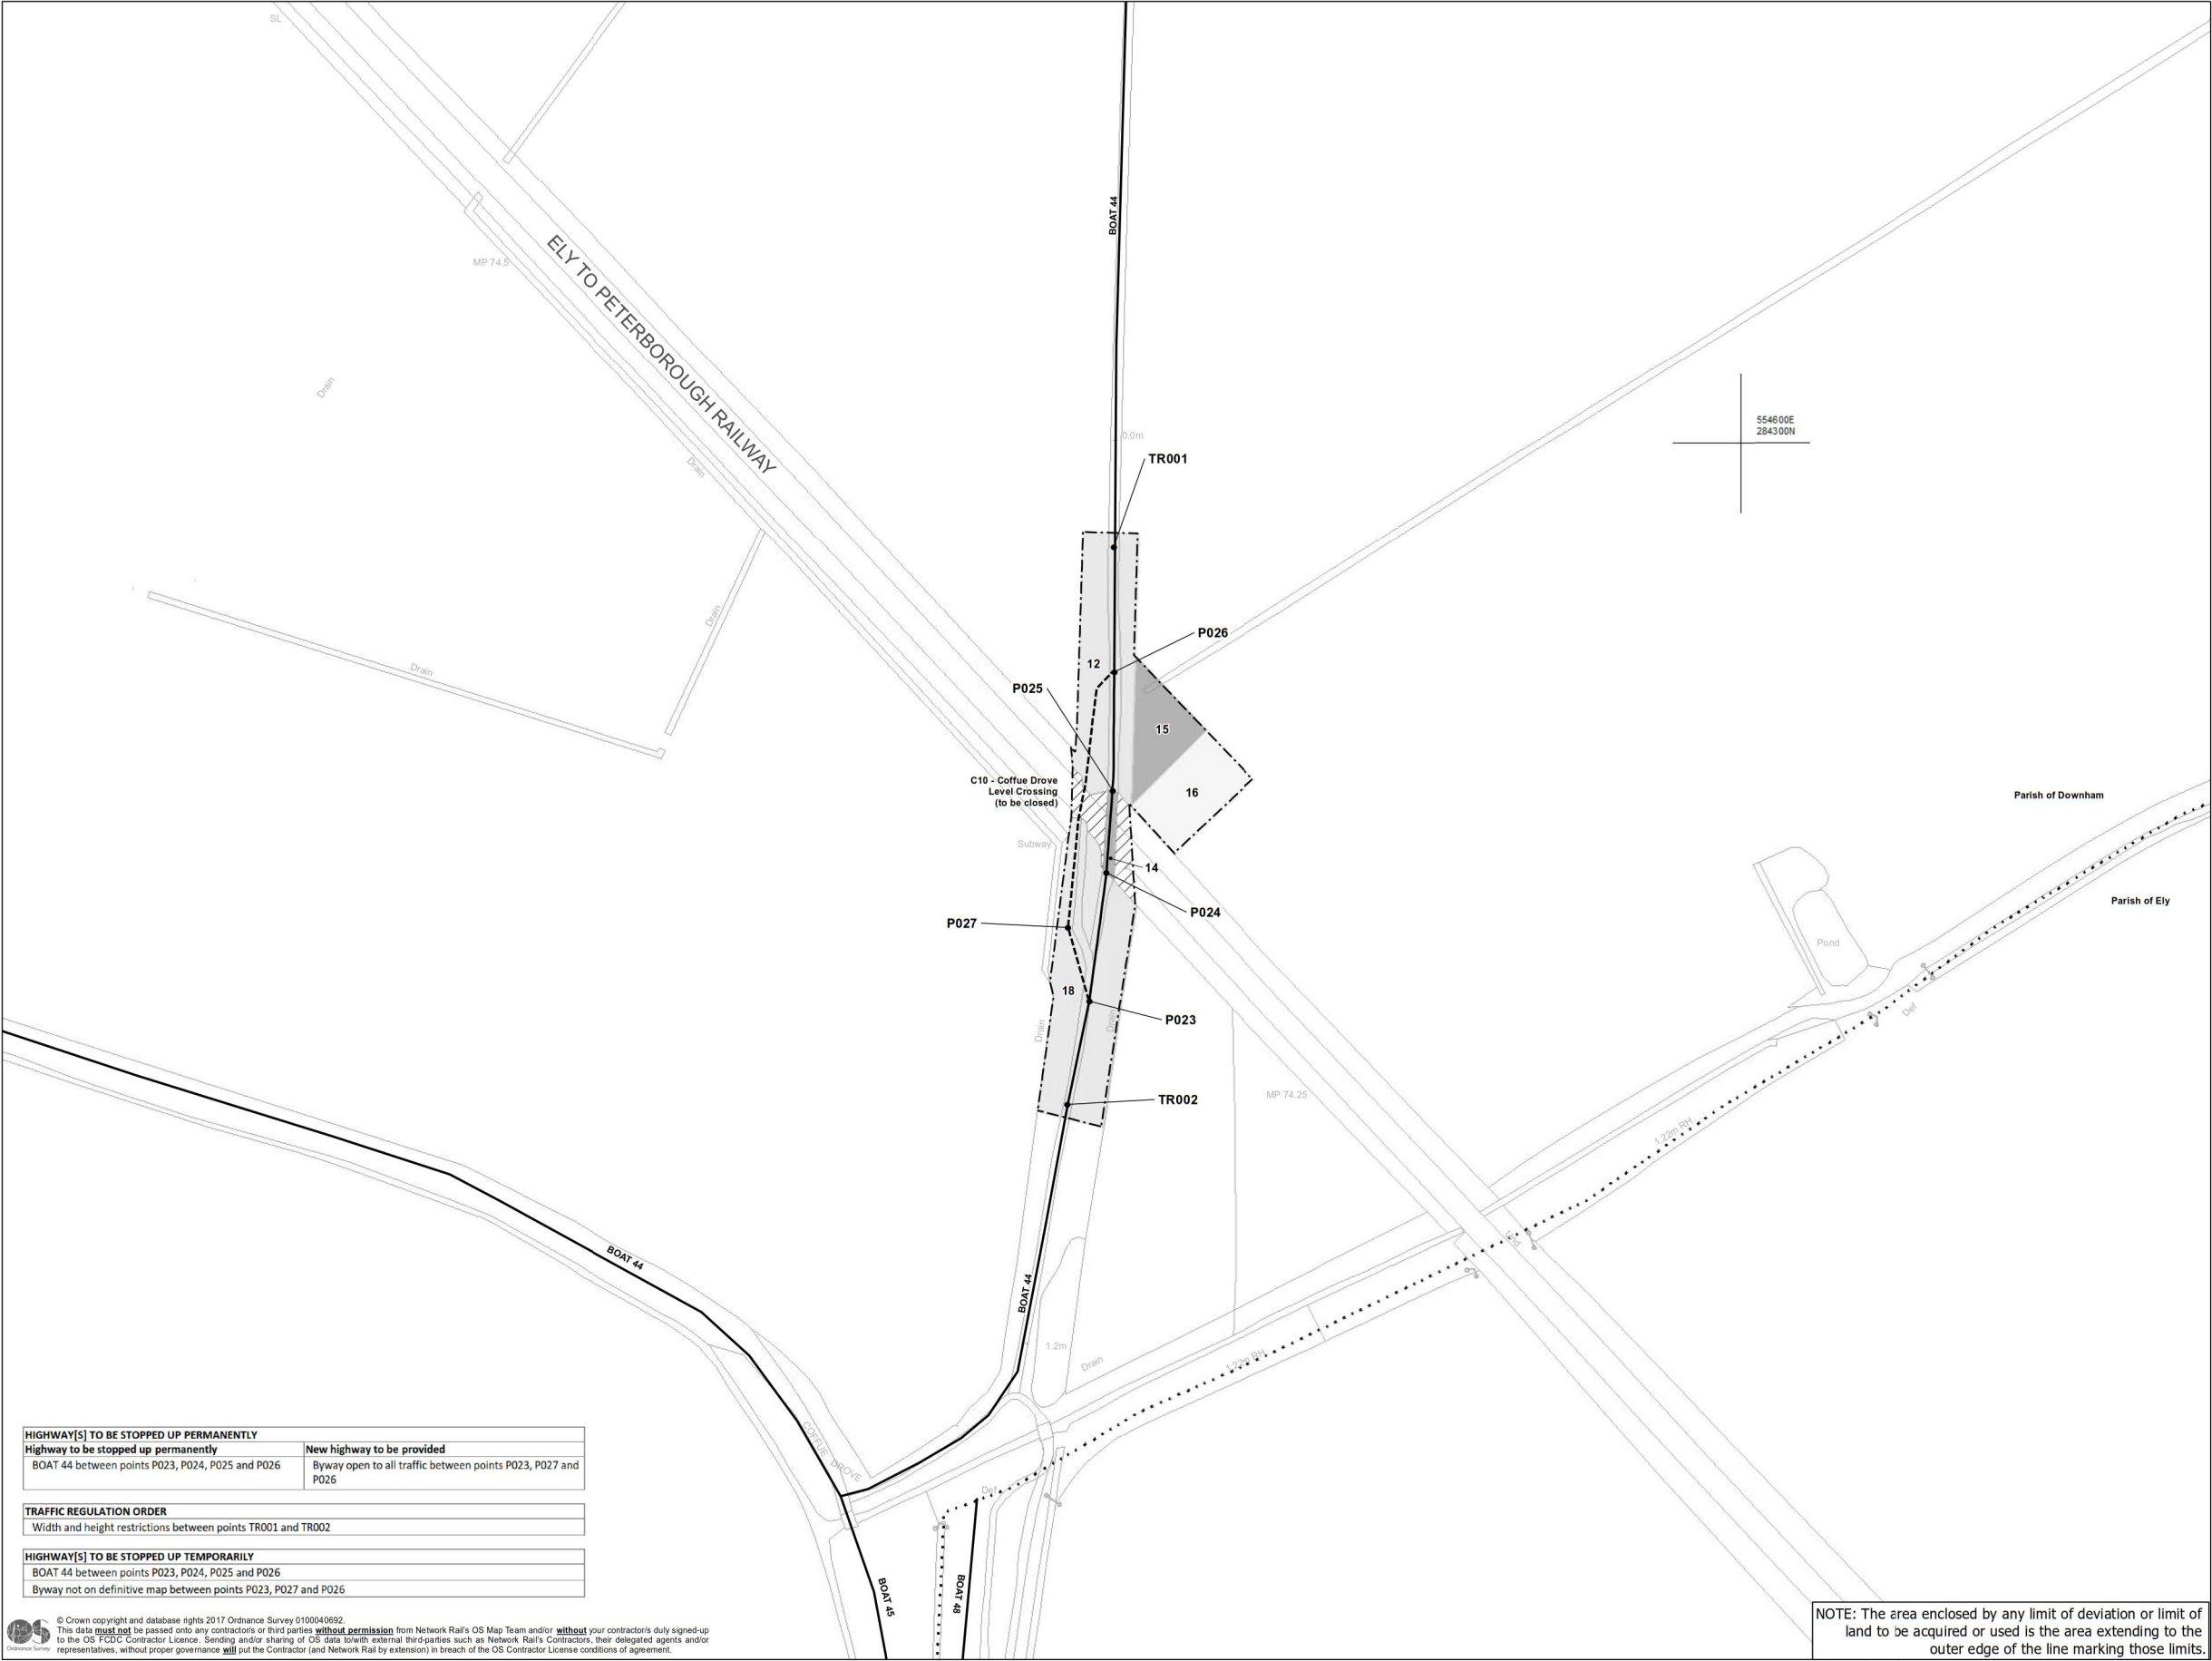

HIGHWAY[S] TO BE STOPPED UP PERMANENTLY	
Highway to be stopped up permanently	New highway to be provided
BOAT 44 between points P023, P024, P025 and P026	Byway open to all traffic between points P023, P027 and P026

TRAFFIC REGULATION ORDER	
Width and height restrictions between points TR001 and TR002	

HIGHWAY[S] TO BE STOPPED UP TEMPORARILY	
BOAT 44 between points P023, P024, P025 and P026	
Byway not on definitive map between points P023, P027 and P026	

© Crown copyright and database rights 2017 Ordnance Survey 0100040692.  
This data must not be passed on to any contractors or third parties without permission from Network Rail's OS Map Team and/or your contractor's duly signed-up to the OS TCDG Contractor Licence. Sending and/or sharing of OS data to third parties such as Network Rail's Contractors, their delegated agents and/or representatives, without proper governance will put the Contractor (and Network Rail by extension) in breach of the OS Contractor License conditions of agreement.

Unrestricted powers to acquire land
No. on plan:





Powers Limited to Temporary Use of Land and Acquisition of Rights
No. on plan:
12
18

Powers Limited to Temporary Use of Land
No. on plan:
15
16

Powers Limited to Rights
No. on plan:

Powers Limited to Extinguishment of Rights
No. on plan:
14

— Centreline of Work
○ Commencement of Work
● Termination of Work
Ⓐ New / Improved Access


	Limit of Deviation
	Limit of Land to be Acquired or Used
Individual Land Parcels are shaded in contrasting shades of grey	
01	Land Parcel Number
	Network Rail Property
	Areas of Third Party Land Benefitting from New Access Rights

— Existing or Alleged Public Right of Way
- - - New Public Right of Way

TRAFFIC REGULATION ORDERS (IF APPLICABLE)	
● TR01	Traffic Regulation Order Reference Point
...	Administrative Boundaries

NOTE: The area enclosed by any limit of deviation or limit of land to be acquired or used is the area extending to the outer edge of the line marking those limits.

PLAN

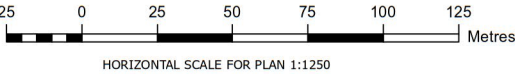


Transport and Works Act 1992

# The Network Rail (Cambridgeshire Level Crossing Reduction) Order


COUNTY OF CAMBRIDGESHIRE, DISTRICT OF EAST CAMBRIDGESHIRE  
PARISH OF ELY



Replacement Sheet 9  
C24 - Cross Keys  
Level Crossing

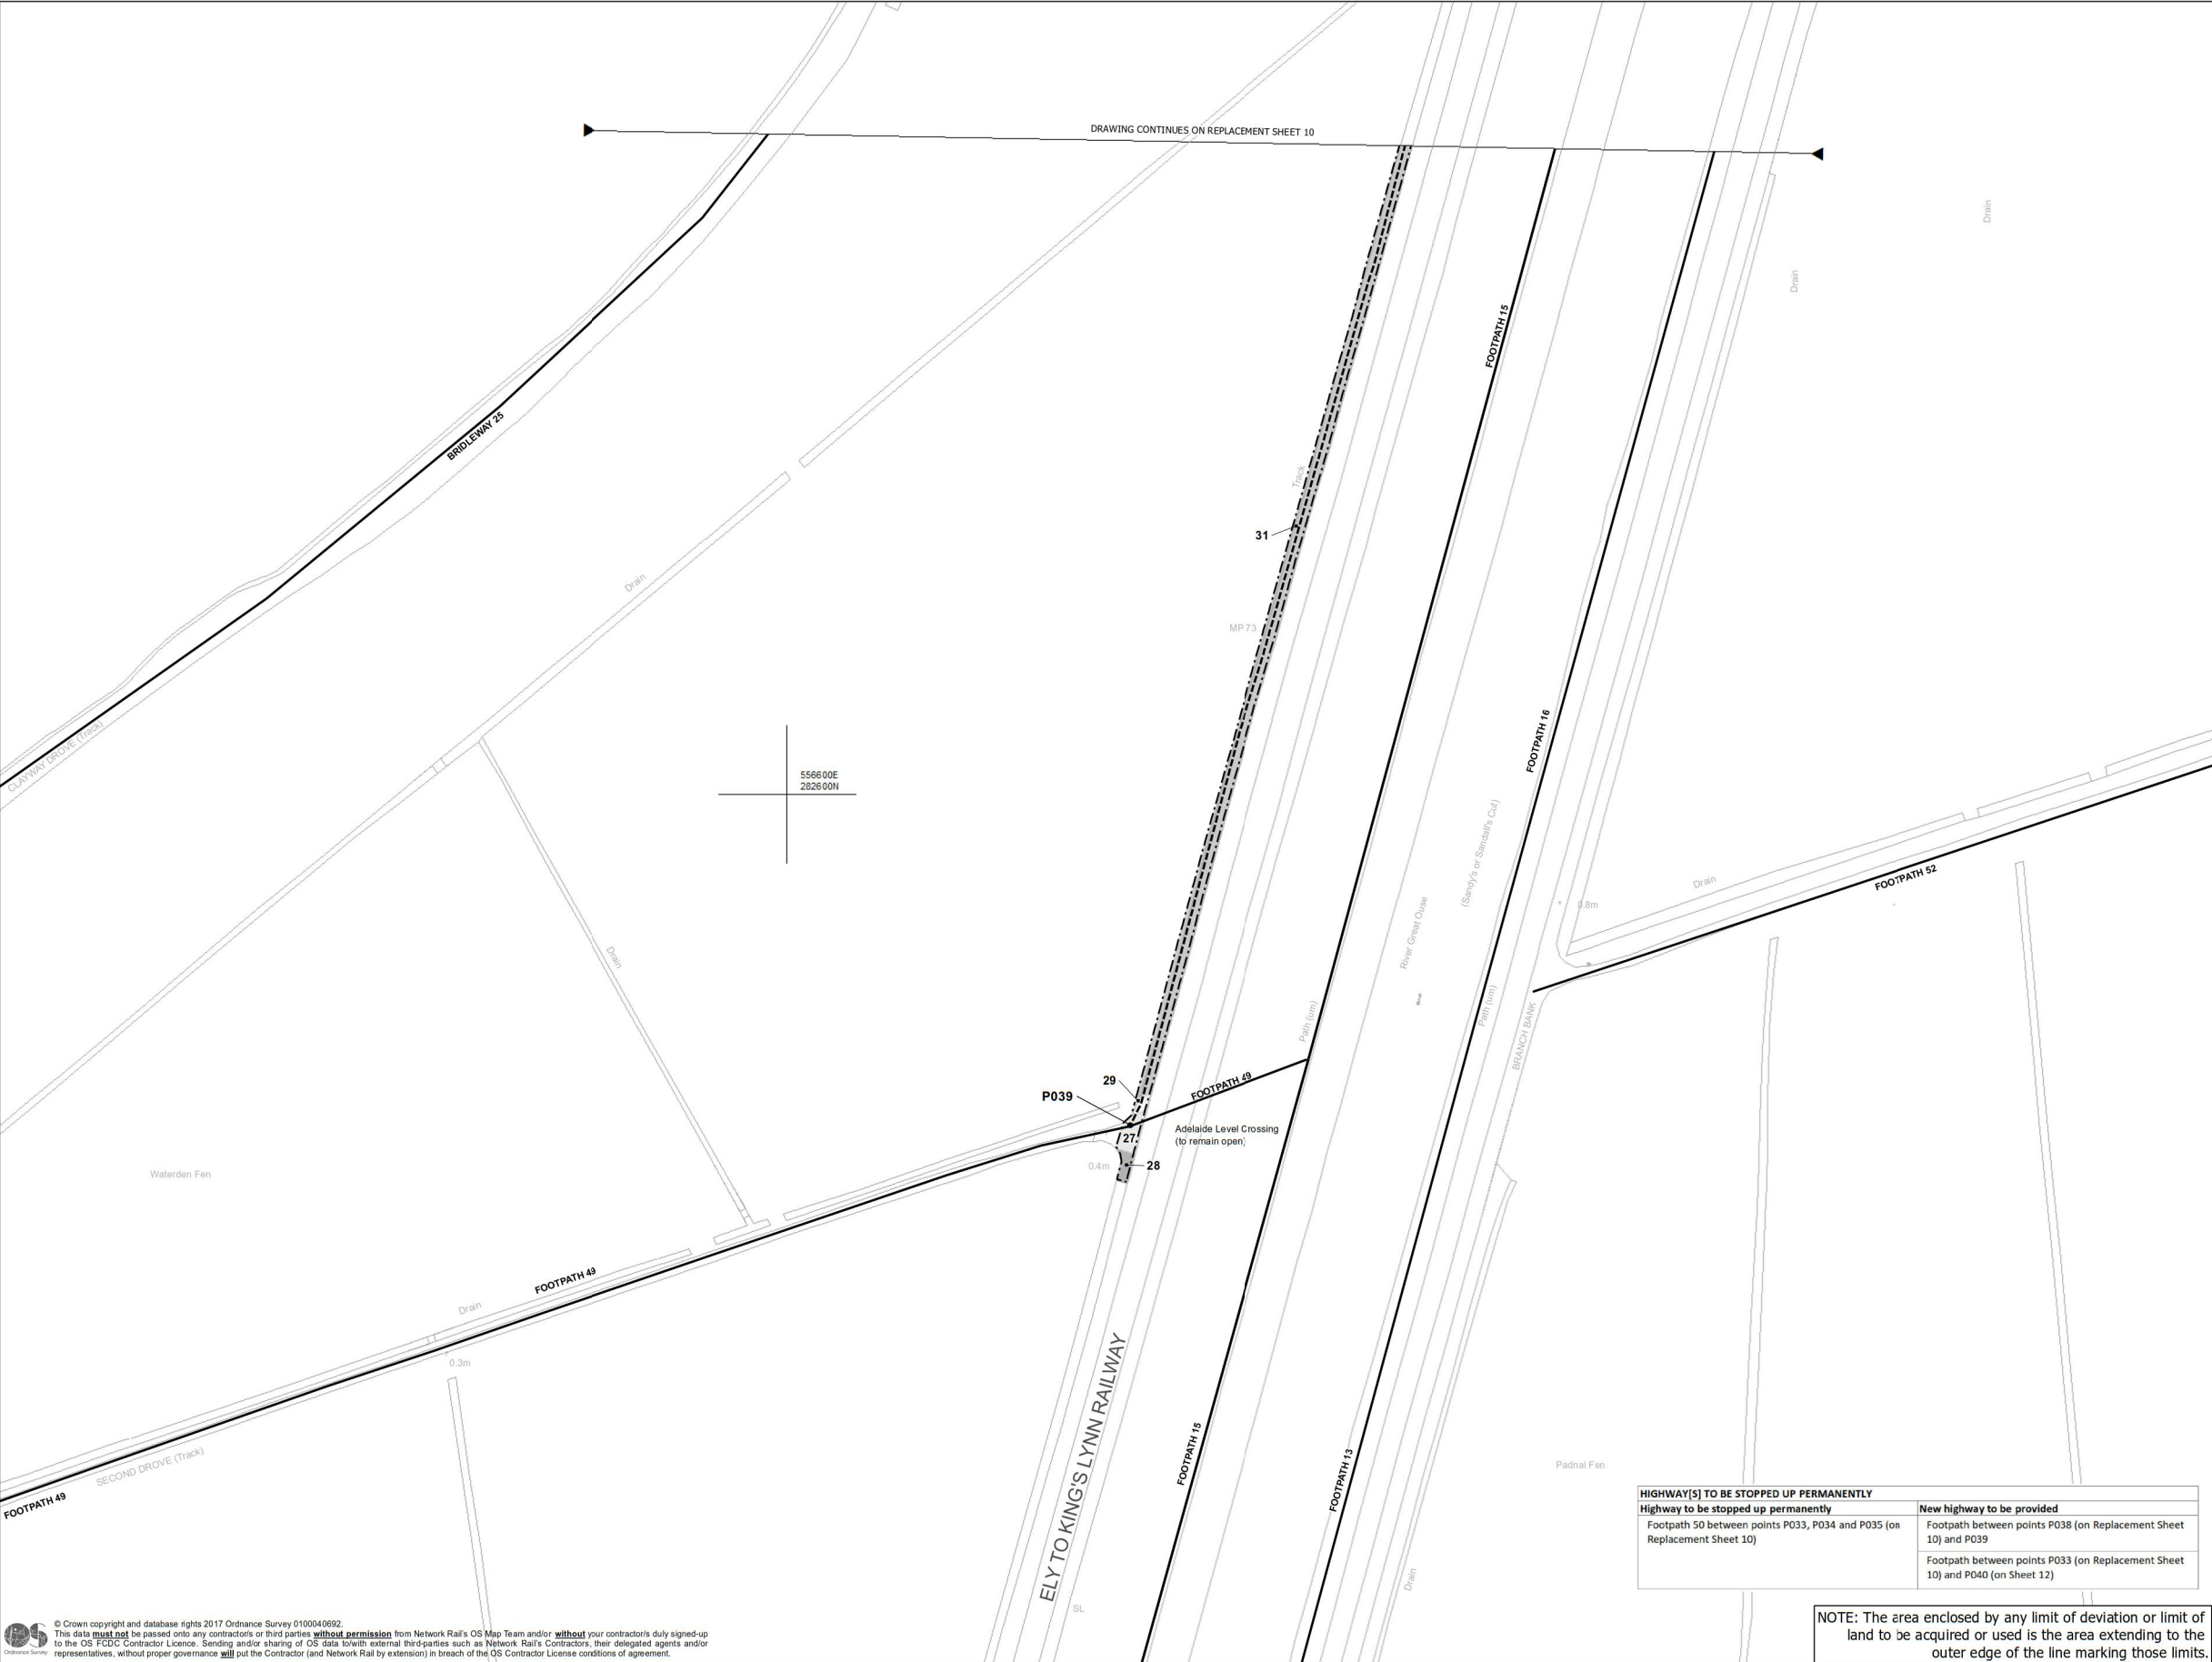

PLAN

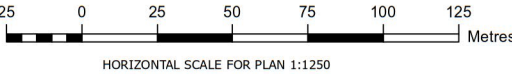




Transport and Works Act 1992

# The Network Rail (Cambridgeshire Level Crossing Reduction) Order

COUNTY OF CAMBRIDGESHIRE, DISTRICT OF EAST CAMBRIDGESHIRE  
PARISH OF ELY



Replacement Sheet 19  
C21 - Newmarket Bridge and  
C22 - Wells Engine  
Level Crossings

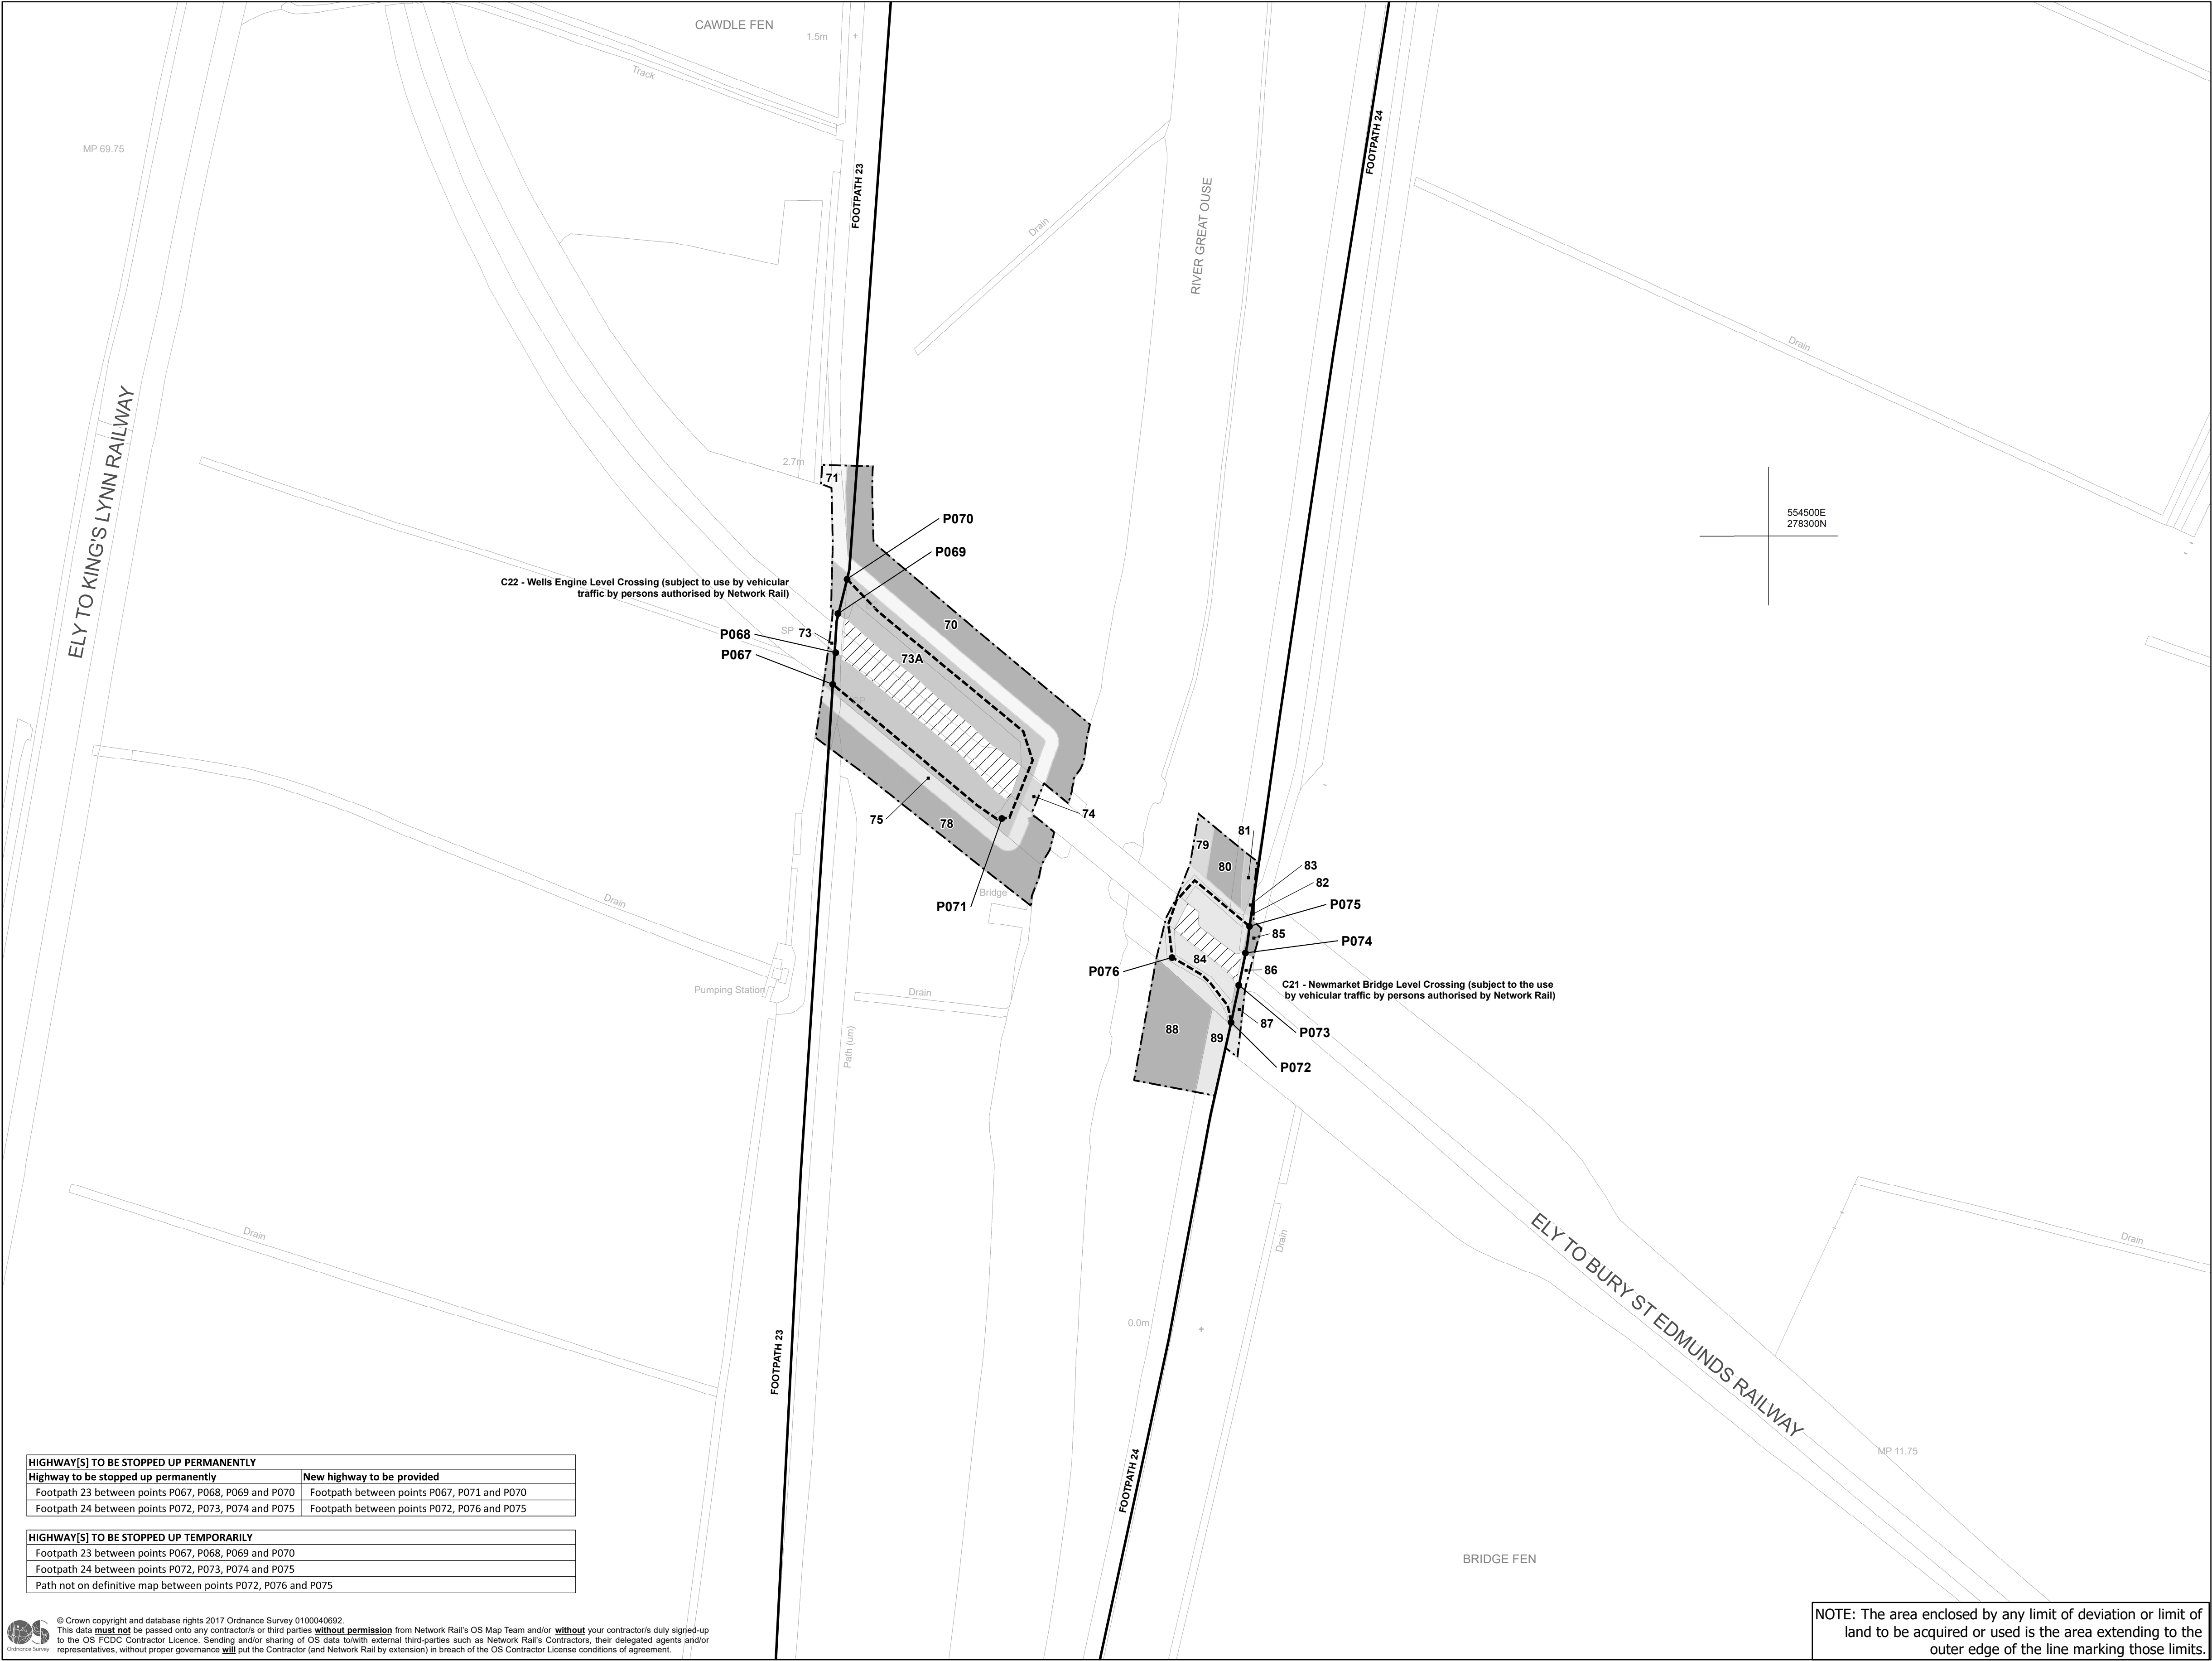

HIGHWAY[S] TO BE STOPPED UP PERMANENTLY	
Highway to be stopped up permanently	New highway to be provided
Footpath 23 between points P067, P068, P069 and P070	Footpath between points P067, P071 and P070
Footpath 24 between points P072, P073, P074 and P075	Footpath between points P072, P076 and P075

HIGHWAY[S] TO BE STOPPED UP TEMPORARILY	
Footpath 23 between points P067, P068, P069 and P070	
Footpath 24 between points P072, P073, P074 and P075	
Path not on definitive map between points P072, P076 and P075	



© Crown copyright and database rights 2017 Ordnance Survey 0100040692.  
This data **must not** be passed onto any contractor/s or third parties **without permission** from Network Rail's OS Map Team and/or **without** your contractor/s duly signed-up to the OS FCDO Contractor Licence. Sending and/or sharing of OS data to/with external third-parties such as Network Rail's Contractors, their delegated agents and/or representatives, without proper governance **will** put the Contractor (and Network Rail) in breach of the OS Contractor License conditions of agreement.

Unrestricted powers to acquire land No. on plan;
---

Powers Limited to Temporary Use of Land and Acquisition of Rights No. on plan;
---


Powers Limited to Temporary Use of Land No. on plan;
70    80    88
71    81    89
73A    82
74    83
75    84
78    85
79    87

Powers Limited to Rights No. on plan;
--

Powers Limited to Extinguishment of Rights No. on plan;
73
86

- Centrel ine of Work
- Commencement of Work
- Termination of Work
- (A) New / Improved Access
- [ ] Limit of Deviation
- [ ] Limit of Land to be Acquired or Used
- Individual Land Parcels are shaded in contrasting shades of grey
- 01 Land Parcel Number
- [ ] Network Rail Property
- [ ] Areas of Third Party Land Benefitting from New Access Rights
- Existing or Alleged Public Right of Way
- - - New Public Right of Way
- TRAFFIC REGULATION ORDERS (IF APPLICABLE)
- TR01 Traffic Regulation Order Reference Point
- ... Administrative Boundaries

PLAN

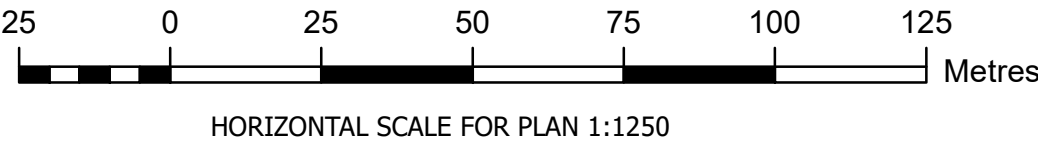


Transport and Works Act 1992

# The Network Rail (Cambridgeshire Level Crossing Reduction) Order

COUNTY OF CAMBRIDGESHIRE, DISTRICT OF SOUTH CAMBRIDGESHIRE  
PARISH OF WATERBEACH



Replacement Sheet 28  
C01 - Chittering and C33 -  
Jack O'Tell (Adam's Crossing)  
Level Crossings

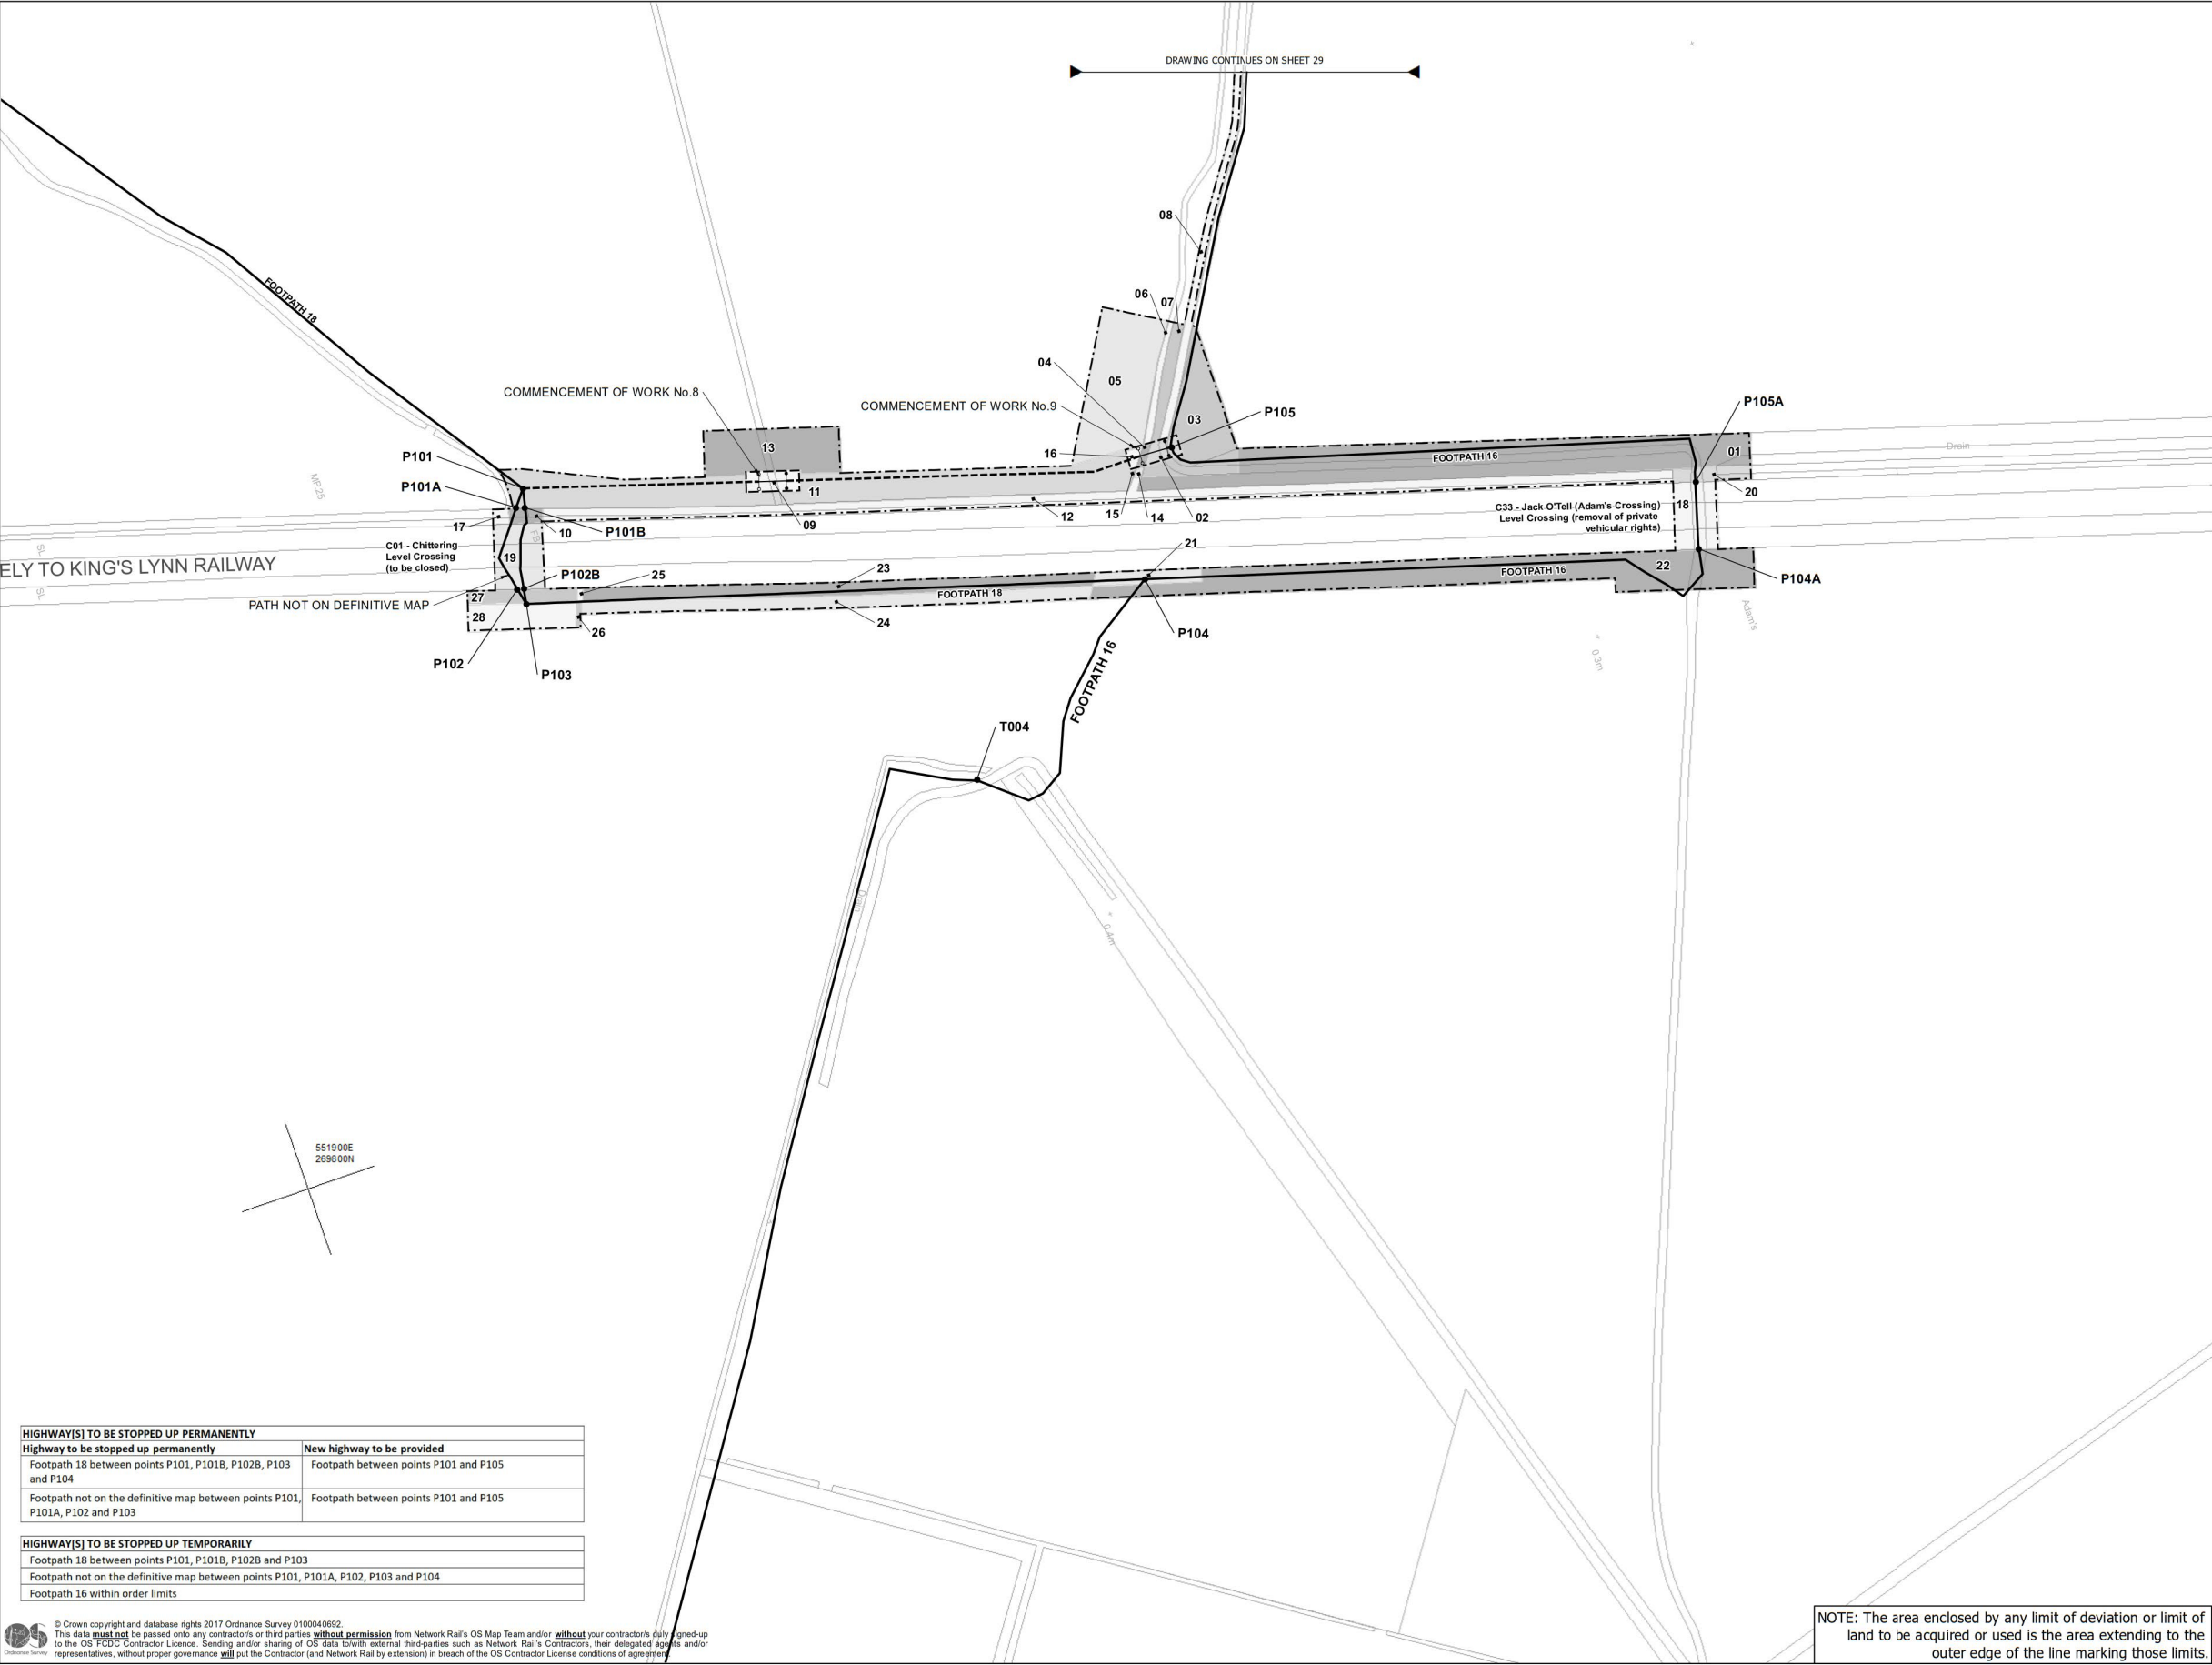

WORK 8: FOOTBRIDGE  
WORK 9: FOOTBRIDGE  
FOR SECTIONS OF WORKS SEE SHEET 37 AND SHEET 38

Unrestricted powers to acquire land  
No. on plan:

Powers Limited to Temporary Use of Land and Acquisition of Rights  
No. on plan:

Powers Limited to Temporary Use of Land  
No. on plan:  
02 10 17  
03 11 21  
04 12 23  
05 13 25  
06 14 26  
07 15 27  
09 16 28

Powers Limited to Rights  
No. on plan:  
01 22  
08 24  
20

Powers Limited to Extinguishment of Rights  
No. on plan:  
18  
19

— Centreline of Work  
○ Commencement of Work  
● Termination of Work  
Ⓐ New / Improved Access

Limit of Deviation  
Limit of Land to be Acquired or Used  
Individual Land Parcels are shaded in contrasting shades of grey  
01 Land Parcel Number  
Network Rail Property  
Areas of Third Party Land Benefitting from New Access Rights


— Existing or Alleged Public Right of Way  
--- New Public Right of Way

TRAFFIC REGULATION ORDERS (IF APPLICABLE)  
TR01 Traffic Regulation Order Reference Point  
... Administrative Boundaries

HIGHWAY[S] TO BE STOPPED UP PERMANENTLY	
Highway to be stopped up permanently	New highway to be provided
Footpath 18 between points P101, P101B, P102B, P103 and P104	Footpath between points P101 and P105
Footpath not on the definitive map between points P101, P101A, P102 and P103	Footpath between points P101 and P105
HIGHWAY[S] TO BE STOPPED UP TEMPORARILY	
Footpath 18 between points P101, P101B, P102B and P103	
Footpath not on the definitive map between points P101, P101A, P102, P103 and P104	
Footpath 16 within order limits	

© Crown copyright and database rights 2017 Ordnance Survey 0100040692.  
This data must not be passed on to any contractors or third parties without permission from Network Rail's OS Map Team and/or without your contractor's duly signed-up to the OS TCDG Contractor Licence. Sending and/or sharing of OS data to/with external third-parties such as Network Rail's Contractors, their delegated agents and/or representatives, without proper governance will put the Contractor (and Network Rail by extension) in breach of the OS Contractor License conditions of agreement.

PLAN

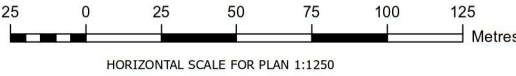




Transport and Works Act 1992

# The Network Rail (Cambridgeshire Level Crossing Reduction) Order

COUNTY OF CAMBRIDGESHIRE



Replacement Sheet 33  
C29 - Cassells  
Level Crossing

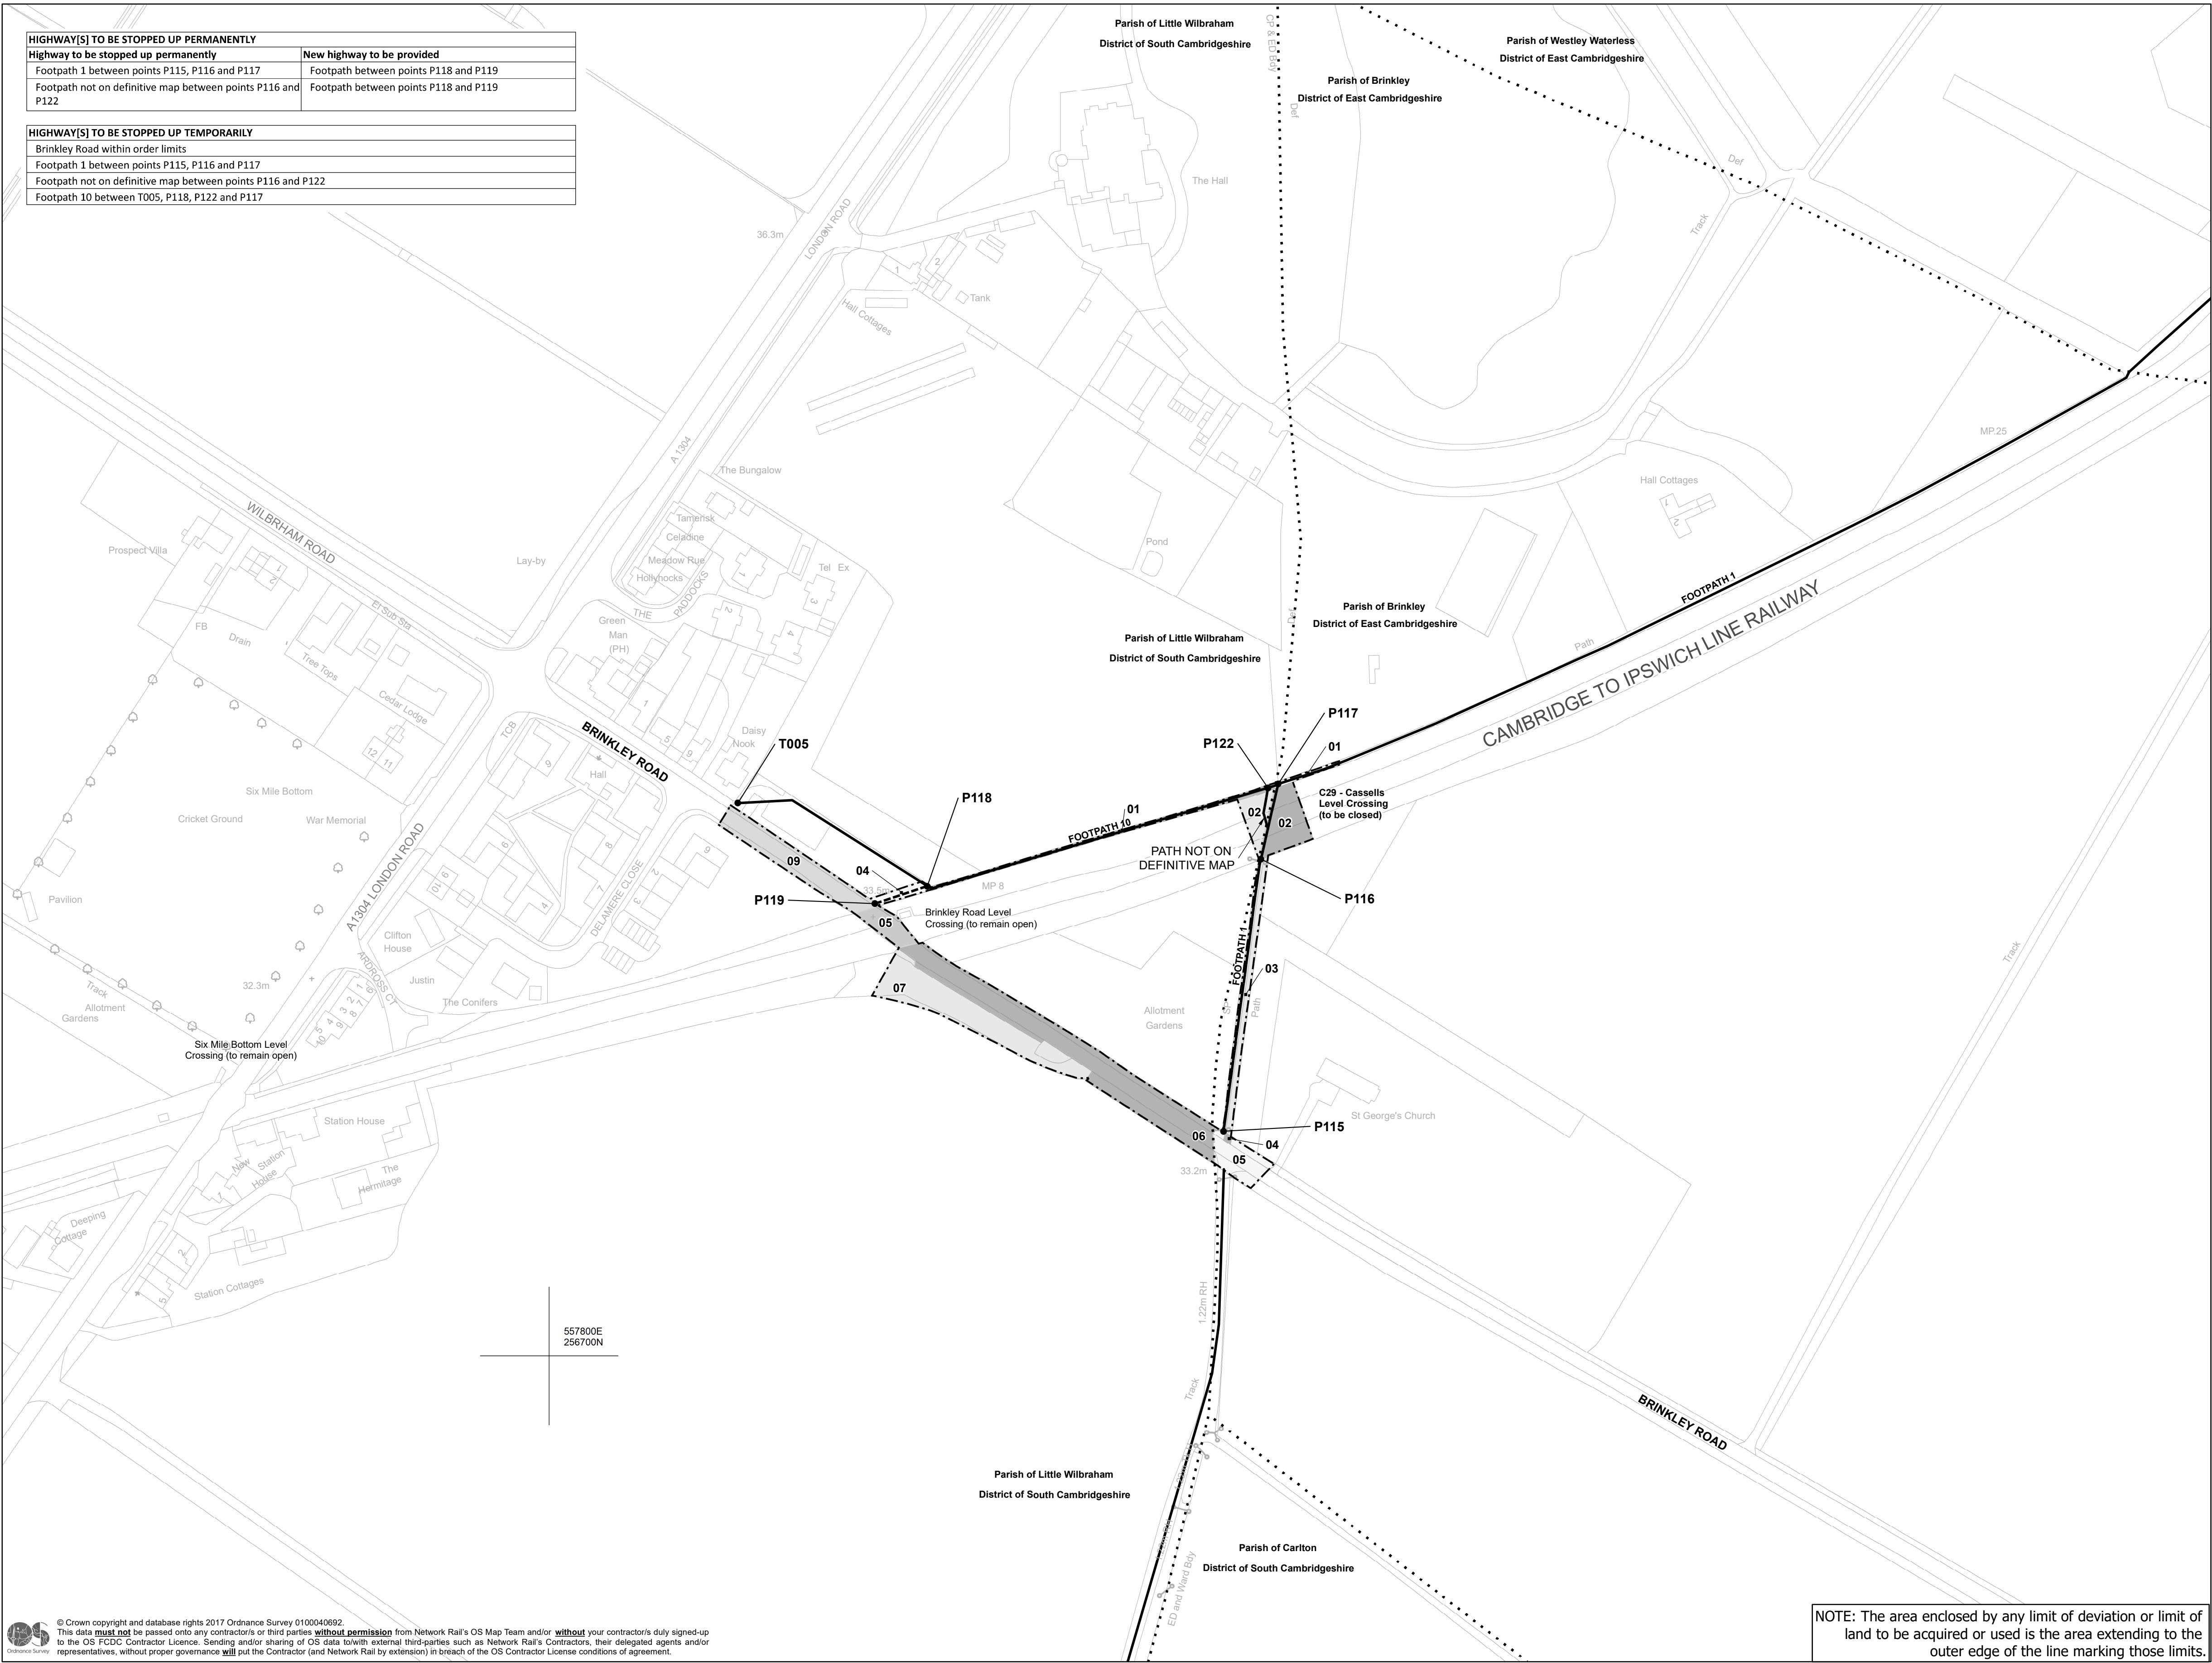

HIGHWAY[S] TO BE STOPPED UP PERMANENTLY	
Highway to be stopped up permanently	New highway to be provided
Footpath 1 between points P115, P116 and P117	Footpath between points P118 and P119
Footpath not on definitive map between points P116 and P122	Footpath between points P118 and P119

HIGHWAY[S] TO BE STOPPED UP TEMPORARILY	
Brinkley Road within order limits	
Footpath 1 between points P115, P116 and P117	
Footpath not on definitive map between points P116 and P122	
Footpath 10 between T005, P118, P122 and P117	


Unrestricted powers to acquire land No. on plan;	
Powers Limited to Temporary Use of Land and Acquisition of Rights No. on plan;	
Powers Limited to Temporary Use of Land No. on plan;	
01 (Parish of Brinkley)	06
01 (Parish of Little Wilbraham)	07
03	09
04 (Parish of Brinkley)	
04 (Parish of Little Wilbraham)	
05 (Parish of Brinkley)	
05 (Parish of Little Wilbraham)	
Powers Limited to Rights No. on plan;	
Powers Limited to Extinguishment of Rights No. on plan;	
02 (Parish of Brinkley)	
02 (Parish of Little Wilbraham)	

- Centrelines of Work
- Commencement of Work
- Termination of Work
- (A) New / Improved Access
- [ ] Limit of Deviation
- [ ] Limit of Land to be Acquired or Used
- Individual Land Parcels are shaded in contrasting shades of grey
- 01 Land Parcel Number
- [ ] Network Rail Property
- [ ] Areas of Third Party Land Benefitting from New Access Rights
- Existing or Alleged Public Right of Way
- - - New Public Right of Way
- TRAFFIC REGULATION ORDERS (IF APPLICABLE)
- TR01 Traffic Regulation Order Reference Point
- ... Administrative Boundaries

© Crown copyright and database rights 2017 Ordnance Survey 0100040692.  
This data **must not** be passed onto any contractor/s or third parties **without permission** from Network Rail's OS Map Team and/or **without** your contractor/s duly signed-up to the OS FCDO Contractor Licence. Sending and/or sharing of OS data to/with external third-parties such as Network Rail's Contractors, their delegated agents and/or representatives, without proper governance **will** put the Contractor (and Network Rail by extension) in breach of the OS Contractor License conditions of agreement.

NOTE: The area enclosed by any limit of deviation or limit of land to be acquired or used is the area extending to the outer edge of the line marking those limits.

PLAN

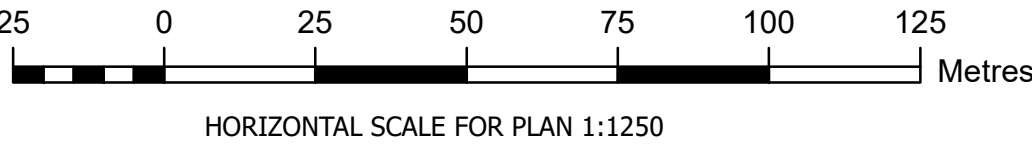




Transport and Works Act 1992

# The Network Rail (Cambridgeshire Level Crossing Reduction) Order

COUNTY OF CAMBRIDGESHIRE, DISTRICT OF SOUTH CAMBRIDGESHIRE



Replacement Sheet 34  
C07 - No 37  
Level Crossing

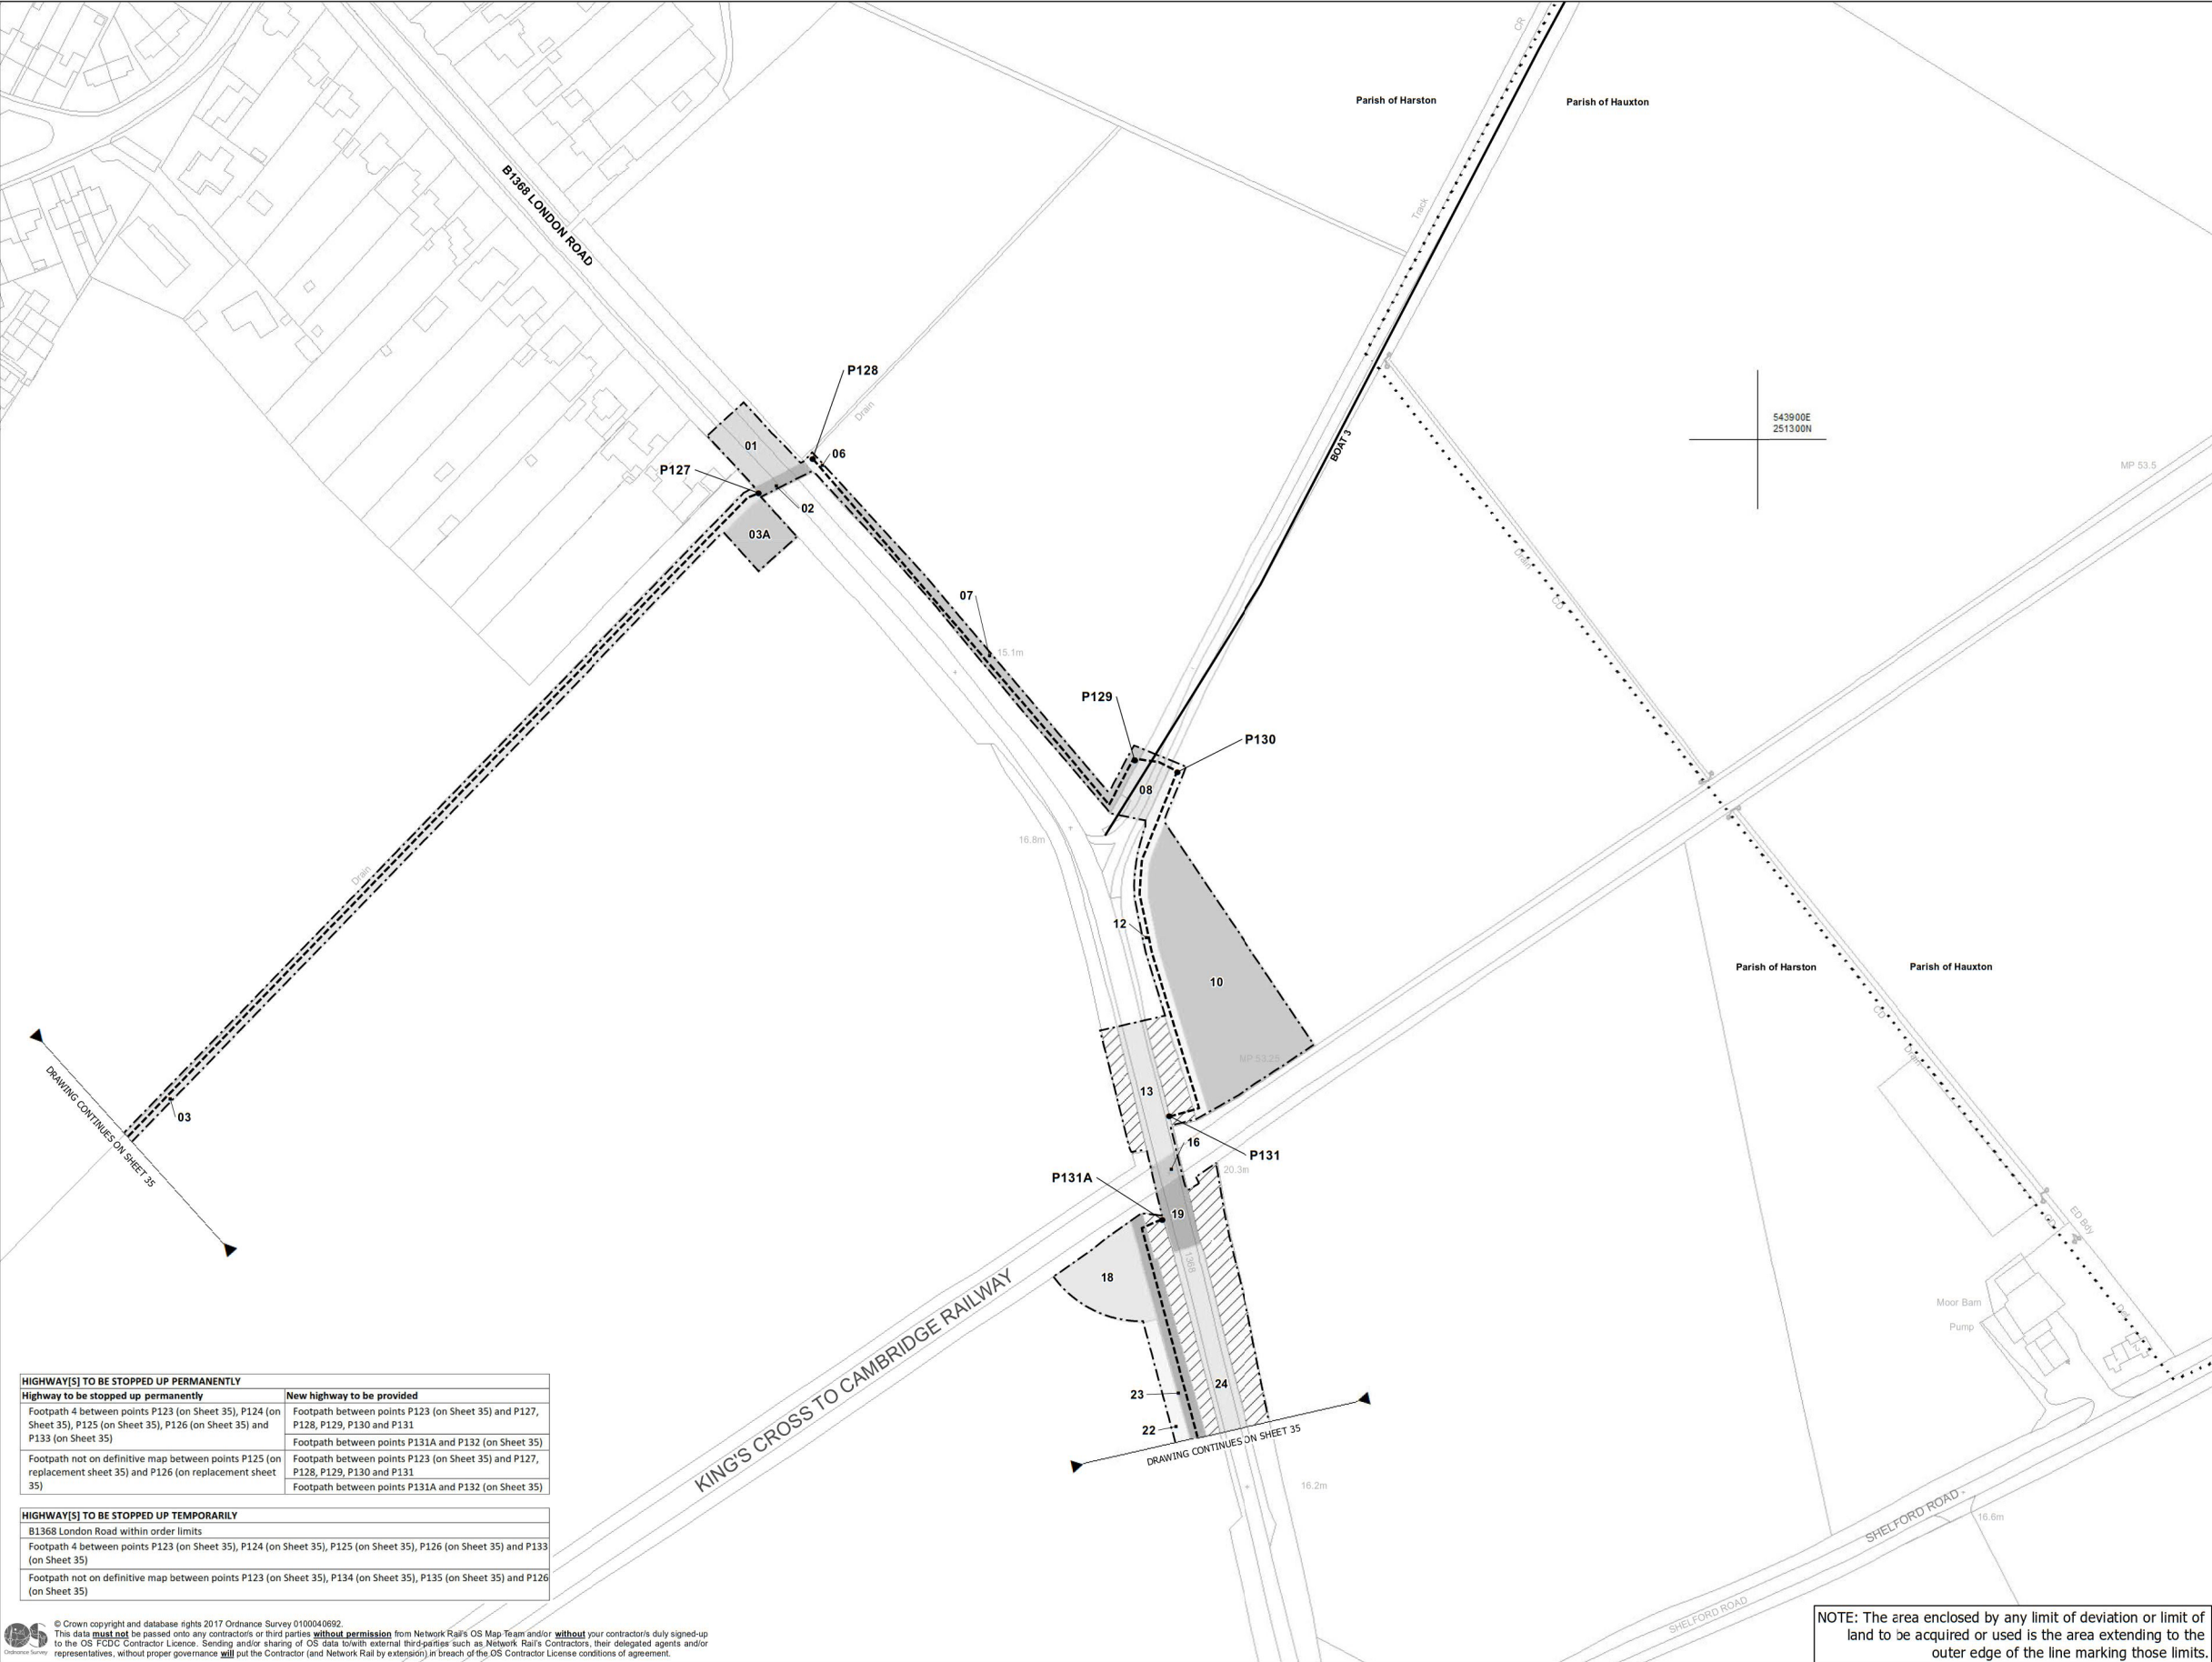


HIGHWAY[S] TO BE STOPPED UP PERMANENTLY	
Highway to be stopped up permanently	New highway to be provided
Footpath 4 between points P123 (on Sheet 35), P124 (on Sheet 35), P125 (on Sheet 35), P126 (on Sheet 35) and P133 (on Sheet 35)	Footpath between points P123 (on Sheet 35) and P127, P128, P129, P130 and P131
	Footpath between points P131A and P132 (on Sheet 35)
Footpath not on definitive map between points P125 (on replacement sheet 35) and P126 (on replacement sheet 35)	Footpath between points P123 (on Sheet 35) and P127, P128, P129, P130 and P131
	Footpath between points P131A and P132 (on Sheet 35)
HIGHWAY[S] TO BE STOPPED UP TEMPORARILY	
B1368 London Road within order limits	
Footpath 4 between points P123 (on Sheet 35), P124 (on Sheet 35), P125 (on Sheet 35), P126 (on Sheet 35) and P133 (on Sheet 35)	
Footpath not on definitive map between points P123 (on Sheet 35), P134 (on Sheet 35), P135 (on Sheet 35) and P126 (on Sheet 35)	

© Crown copyright and database rights 2017 Ordnance Survey 0100040692.  
This data must not be passed on to any contractors or third parties without permission from Network Rail's OS Map Team and/or without your contractor's duly signed-up to the OS TCDG Contractor Licence. Sending and/or sharing of OS data to third parties such as Network Rail's Contractors, their delegated agents and/or representatives, without proper governance will put the Contractor (and Network Rail by extension) in breach of the OS Contractor License conditions of agreement.


Unrestricted powers to acquire land No. on plan:
Powers Limited to Temporary Use of Land and Acquisition of Rights No. on plan:
Powers Limited to Temporary Use of Land No. on plan:
01 10 24
02 12
03 13
03A 16
06 18
07 19
08 23
Powers Limited to Rights No. on plan:
22
Powers Limited to Extinguishment of Rights No. on plan:

- Centreline of Work
- Commencement of Work
- Termination of Work
- (A) New / Improved Access
- Limit of Deviation
- Limit of Land to be Acquired or Used
- Individual Land Parcels are shaded in contrasting shades of grey
- Land Parcel Number
- Network Rail Property
- Areas of Third Party Land Benefitting from New Access Rights
- Existing or Alleged Public Right of Way
- New Public Right of Way
- TRAFFIC REGULATION ORDERS (IF APPLICABLE)
- TR01 Traffic Regulation Order Reference Point
- Administrative Boundaries

PLAN

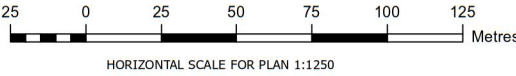




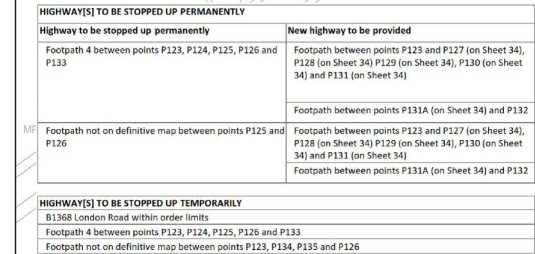

NOTE: The area enclosed by any limit of deviation or limit of land to be acquired or used is the area extending to the outer edge of the line marking those limits.

HORIZONTAL SCALE FOR PLAN 1:1250

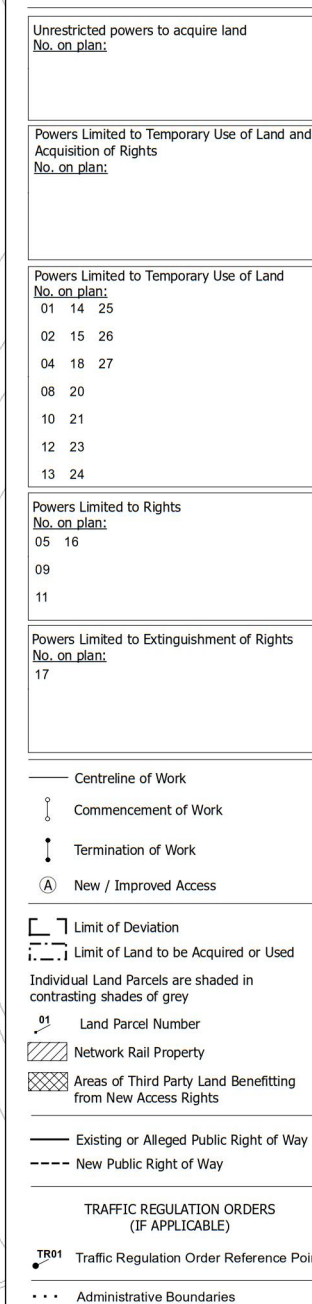

HIGHWAY(S) TO BE STOPPED UP PERMANENTLY	
Highway to be stopped up permanently	New highway to be provided
Footpath 10 between points P141, P142, P143, P144 and P145	Footpath between points P145 and P146 Footpath between points P147, P148, P149 and P141
Footpath not on definitive map between points P140 and P142	Footpath between points P145 and P146 Footpath between points P147, P148, P149 and P141
HIGHWAY(S) TO BE STOPPED UP TEMPORARILY	
Station Road within order limits	
BOAT 12 within order limits	
Footpath 10 between points P140, P141, P142, P143, P144 and P145	
Footpath not on definitive map between points P140 and P142	

© Crown copyright and database rights 2017 Ordnance Survey 0100040692.  
This data **must not** be passed onto any contractor/s or third parties **without permission** from Network Rail's OS Map Team and/or **without** your contractor/s duly signed-up to the OS FCDC Contractor Licence. Sending and/or sharing of OS data to/with external third-parties such as Network Rail's Contractors, their delegated agents and/or representatives, **without proper governance will put the Contractor (and Network Rail by extension) in breach of the OS Contractor License conditions of agreement.**

NOTE: The area enclosed by any limit of deviation or limit of land to be acquired or used is the area extending to the outer edge of the line marking those limits.

## PLAN

