

Adran yr Economi a'r Seilwaith
Department for Economy and Infrastructure



Llywodraeth Cymru
Welsh Government

Appendices to Scheme Evidence Update

Jonathan Vine, MNI

Welsh Government, Shipping

Document Reference: WG 1.22.6

Appendix A: M4CaN-DJV-SBR-Z3_GEN-SK-CB-0051


DO NOT SCALE

Millimetres

0


10

100

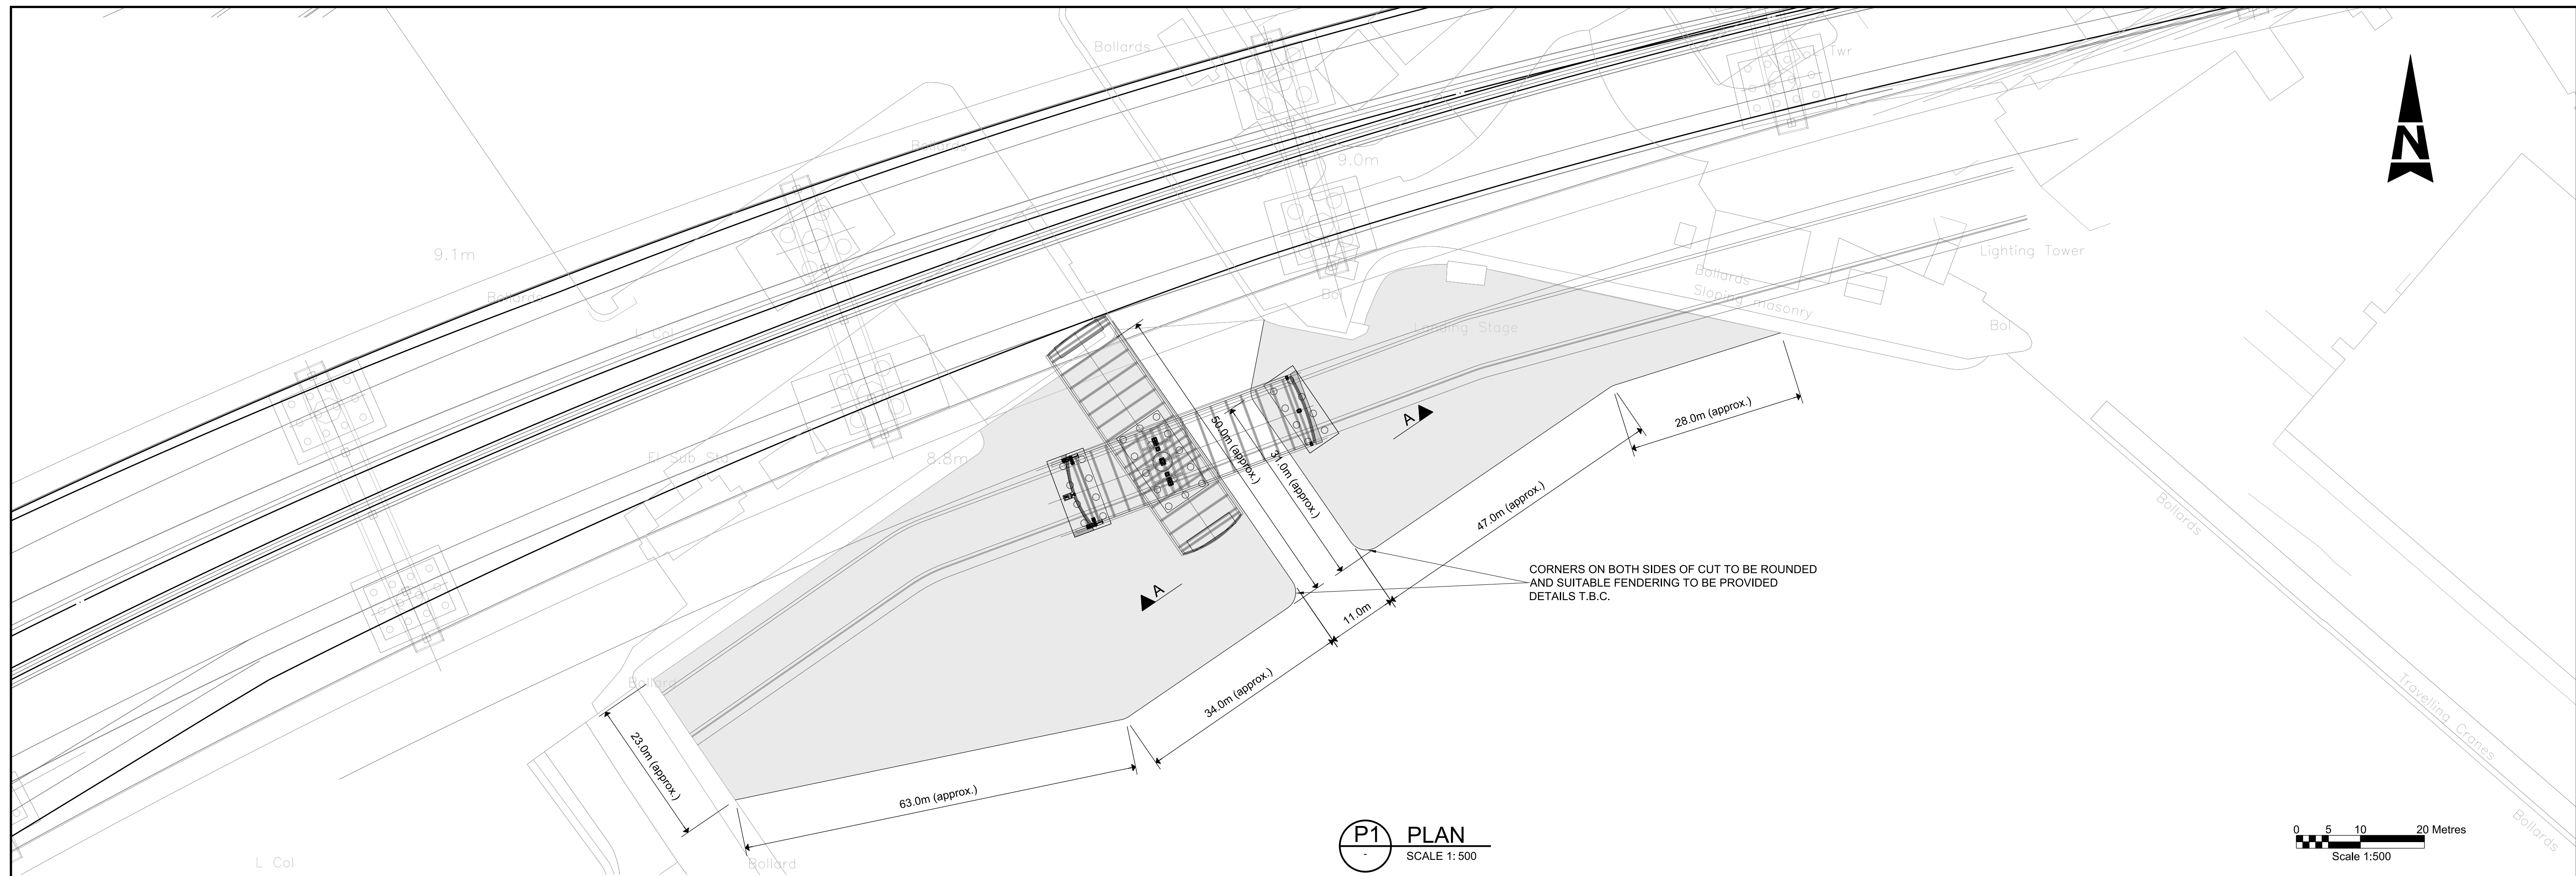

P1 PLAN
SCALE 1:500

0 5 10 20 Metres
Scale 1:500

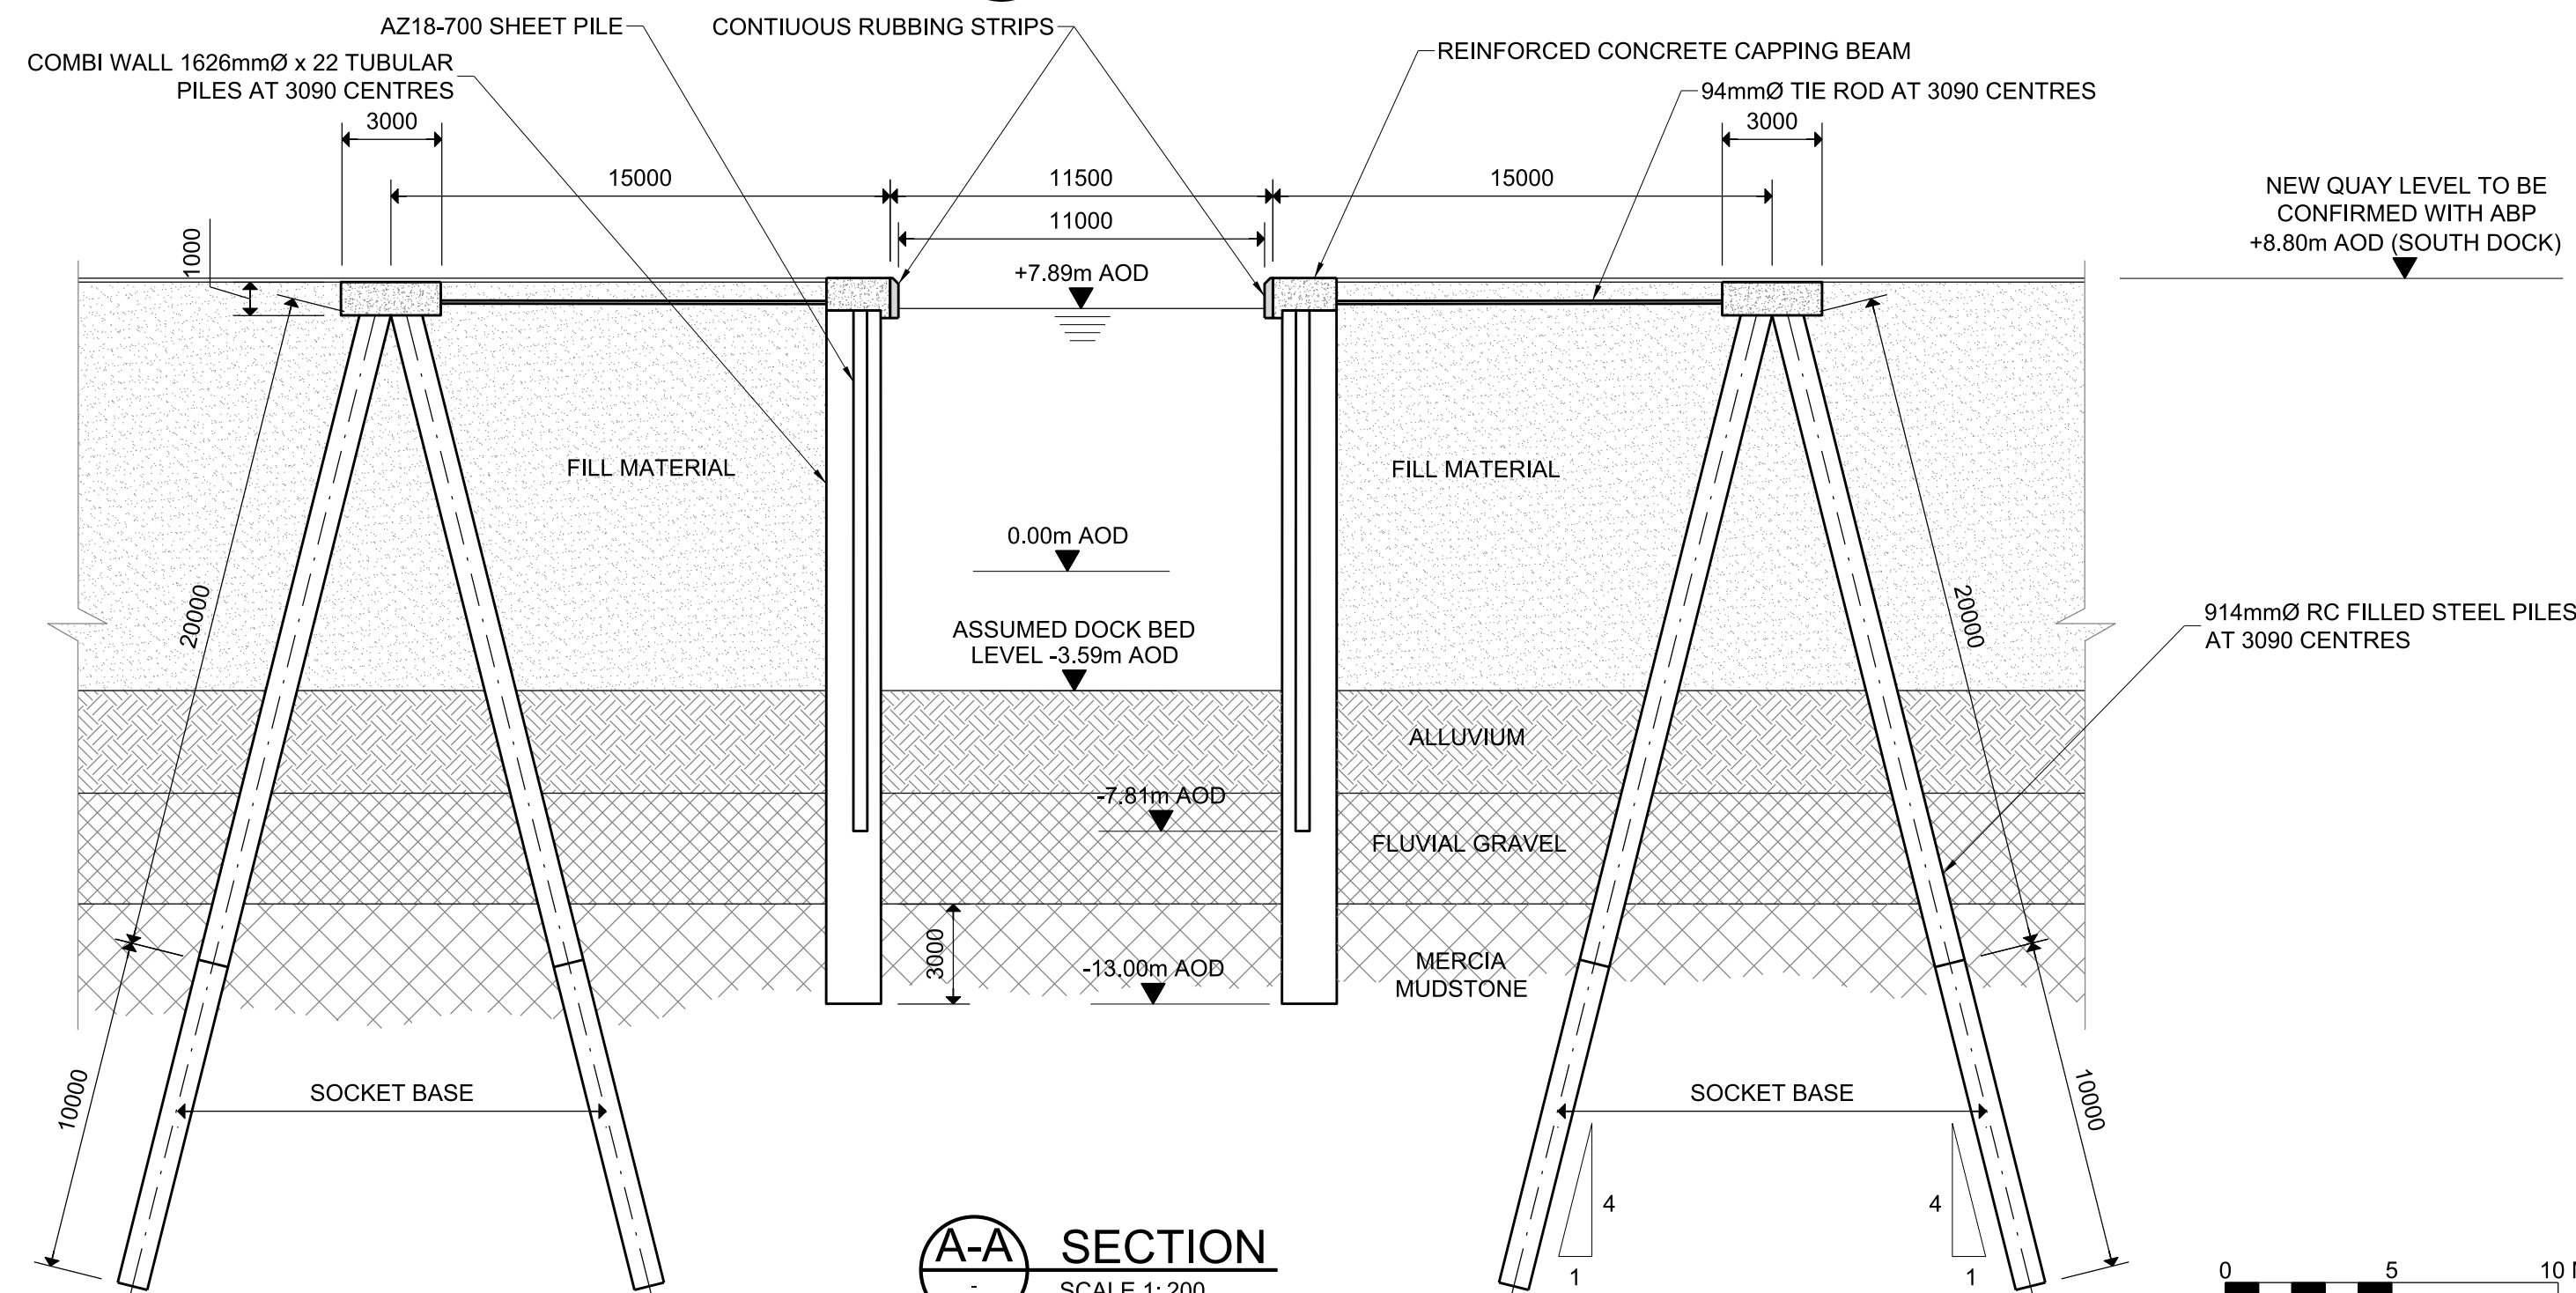

A-A SECTION
SCALE 1:200

0 5 10 Metres
Scale 1:200

GENERAL NOTES:

- ALL DIMENSIONS ARE IN MILLIMETRES UNLESS NOTED OTHERWISE.
- ONLY WRITTEN DIMENSIONS SHALL BE USED, DO NOT SCALE.
- EXTENT OF NARROWING OF JUNCTION CUT IS PRELIMINARY AND IS SUBJECT TO FURTHER ASSESSMENT.
- DRAWING ISSUED FOR INFORMATION ONLY. DO NOT USE FOR CONSTRUCTION.

SAFETY, HEALTH AND ENVIRONMENTAL INFORMATION

In addition to the hazards/risks normally associated with the types of work detailed on this drawing, note the following significant residual risks (Reference shall also be made to the design hazard log).

Construction
(Enter "None" if applicable)

Maintenance / Cleaning
(Enter "None" if applicable)

Use
(Enter "None" if applicable)

Decommissioning / Demolition
(Enter "None" if applicable)

P01	26/07/17	First Issue	BA	PDA	SM
P02	07/08/17	SUPPLEMENTARY ISSUE	GHJ	PDA	GRD
Rev.	Date	Description	By	Chk'd	App'd

Drawing Status	FOR INFORMATION	Suitability	S2	Project Title	M4 CORRIDOR AROUND NEWPORT
Project Team	RIVER USK CROSSING BRIDGE PROTECTION MEASURES NARROWING OF JUNCTION CUT (11M)				
Client	Llywodraeth Cymru Welsh Government				
Scale	AS SHOWN	Designed / Drawn	GHJ	Checked	PDA
Original Size	A1	Date	07/08/17	Approved	GRD
Drawing Number	Project	Originator	SBR	Volume	GRD
M4CaN - DJV - SBR -	Z3_GEN - SK - CB - 0051				P02
Location	Type	Role	Number		

Appendix B: Newport Dock Plan

Not to be used
for navigation

