

MARK PERKINS
Dsc (Hons) Dip Arch (Hons) RIBA
Partnership
CHARTERED
ARCHITECT
HAMILTON HOUSE
LANGENHOE PARK
LANGENHOE
COLCHESTER
ESSEX CO5 7JF
TELEPHONE & FAX
01206 735990

PROJECT: PROPOSED DEVELOPMENT
BROAD ROAD, BACTON
SUFFOLK
CLIENT: EDWARD GITTINS AND ASSOCIATES
TITLE: SKETCH BLOCK PLAN 2

DATE: MAY 15


SCALE 1:1000 at A3.

DRG No 1047/SK/02

No dimensions to be scaled. Check all
dimensions on site. Any discrepancies
to be reported.

© Copyright of Mark Perkins

ILLUSTRATIVE ONLY

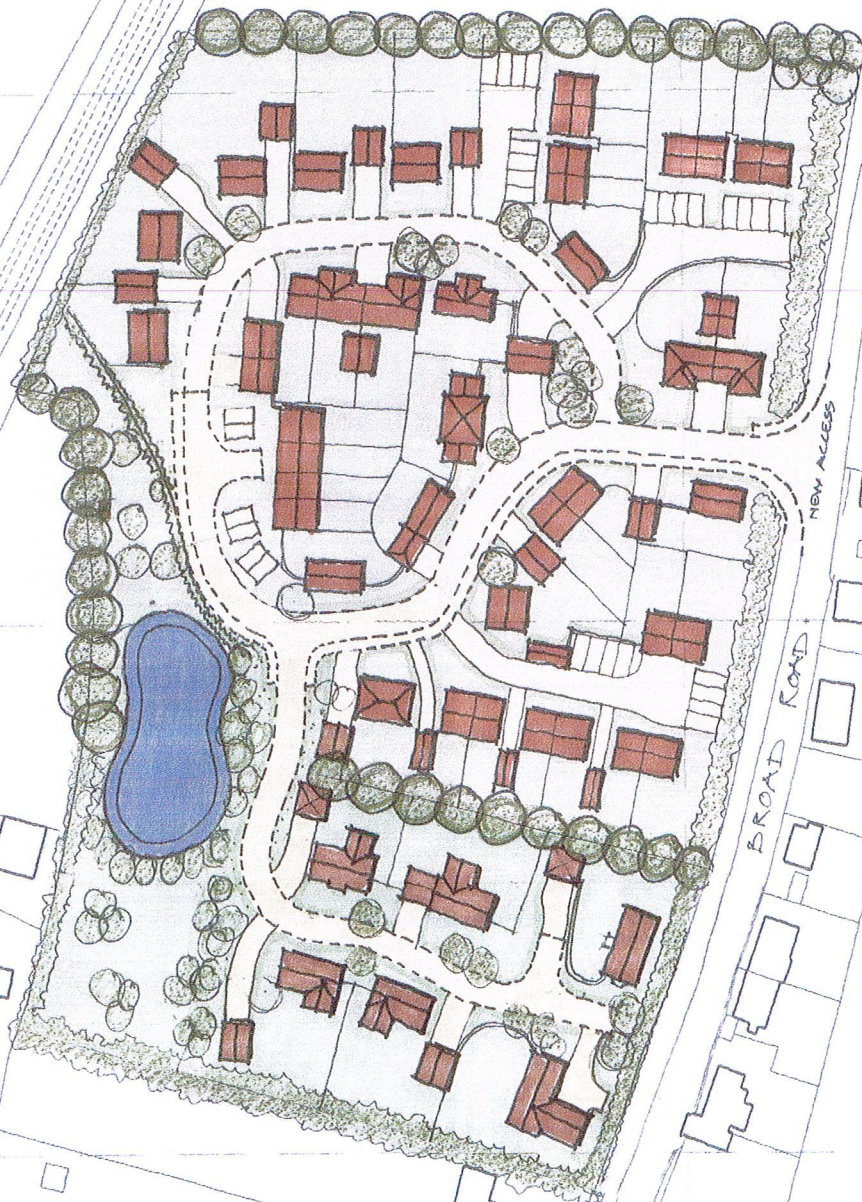

0 50M
SCALE



IT Project:		Broad Road, Bacton	
Client:	B	Rev:	B
Project Name:	PROPOSED FOOTPATH CONNECTION TO VILLAGE CENTRE		
Sheet:	Sheet 1 of 1		
Client:	MRS C ABBOTT		
Rev:	A1		
Drawn By:	IT1527/SK/03	Check By:	SW
Date:	JUL 2015	Scale:	1:500 (unless stated)
Drawn For:	EC	Approved By:	SW



Intermodal
TRANSPORTATION



Rev	By	Desc	Date
1	IT1527/SK/03	Issue for client	20.7.15
2	IT1527/SK/03	Issue for client	20.7.15

NOTE: COLLARS NOT TO SCALE

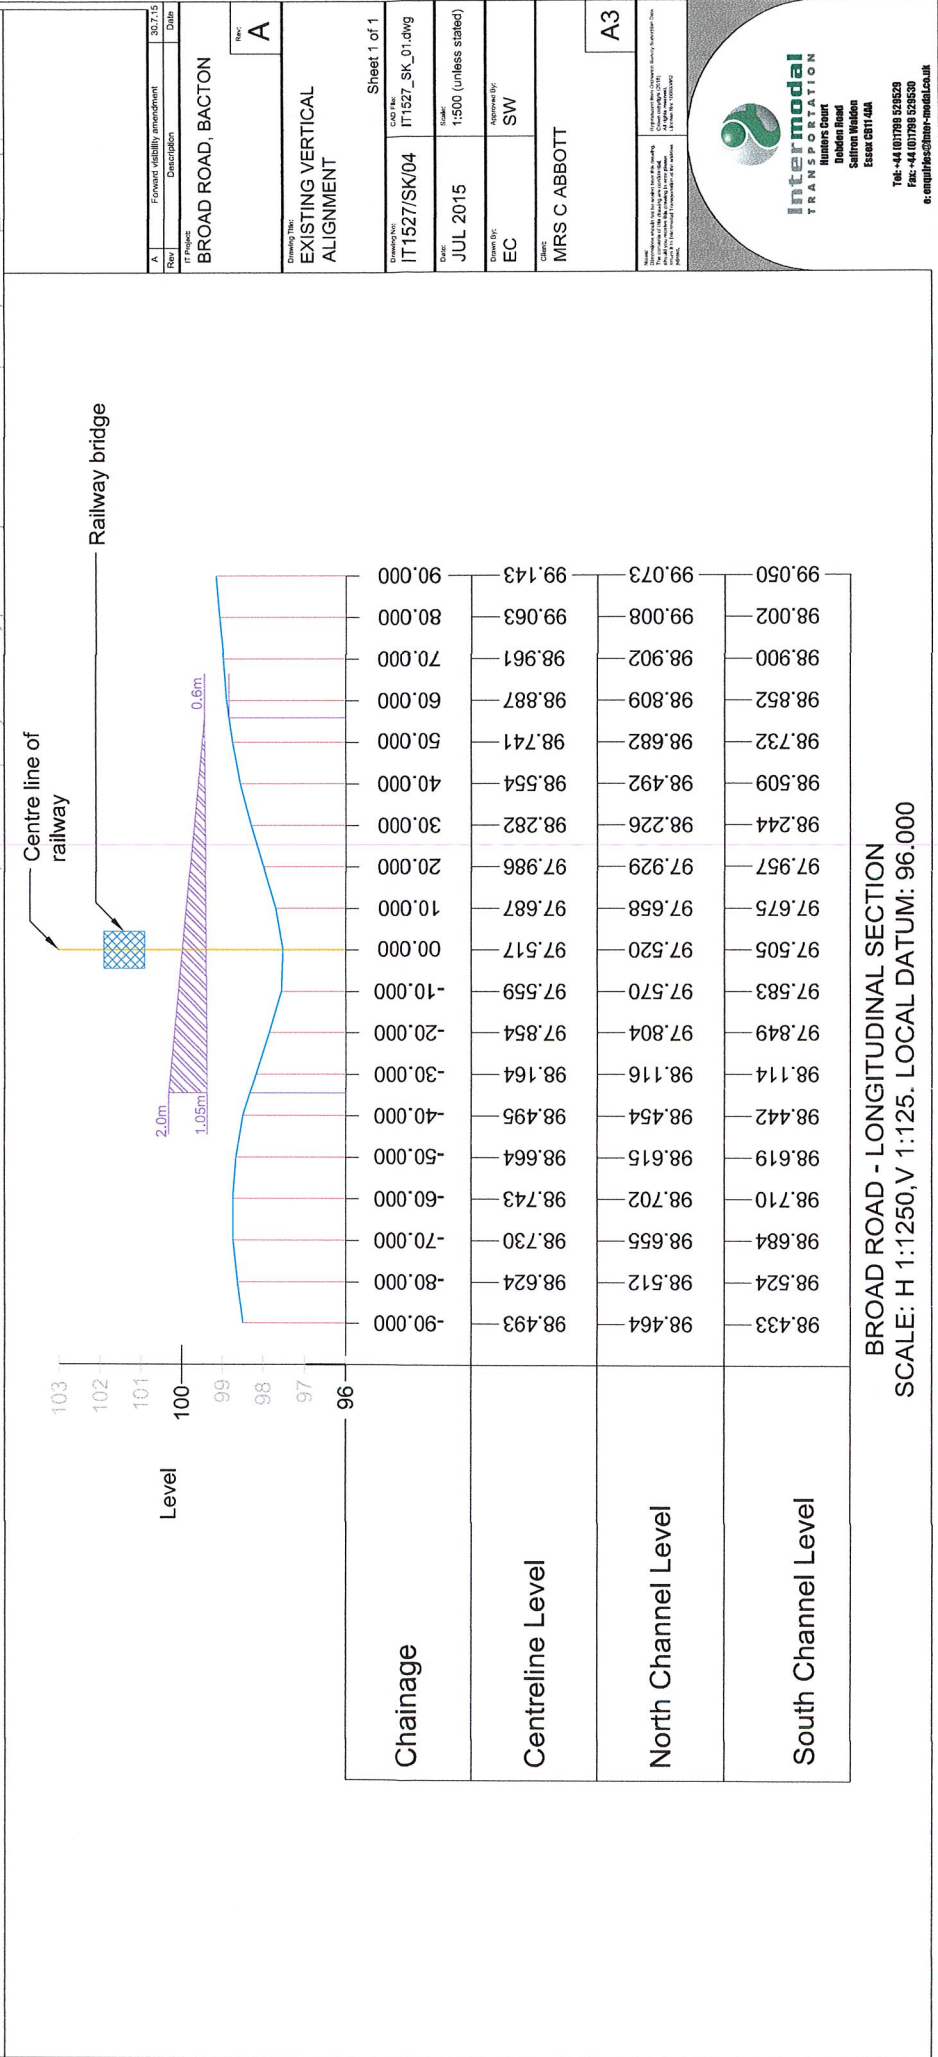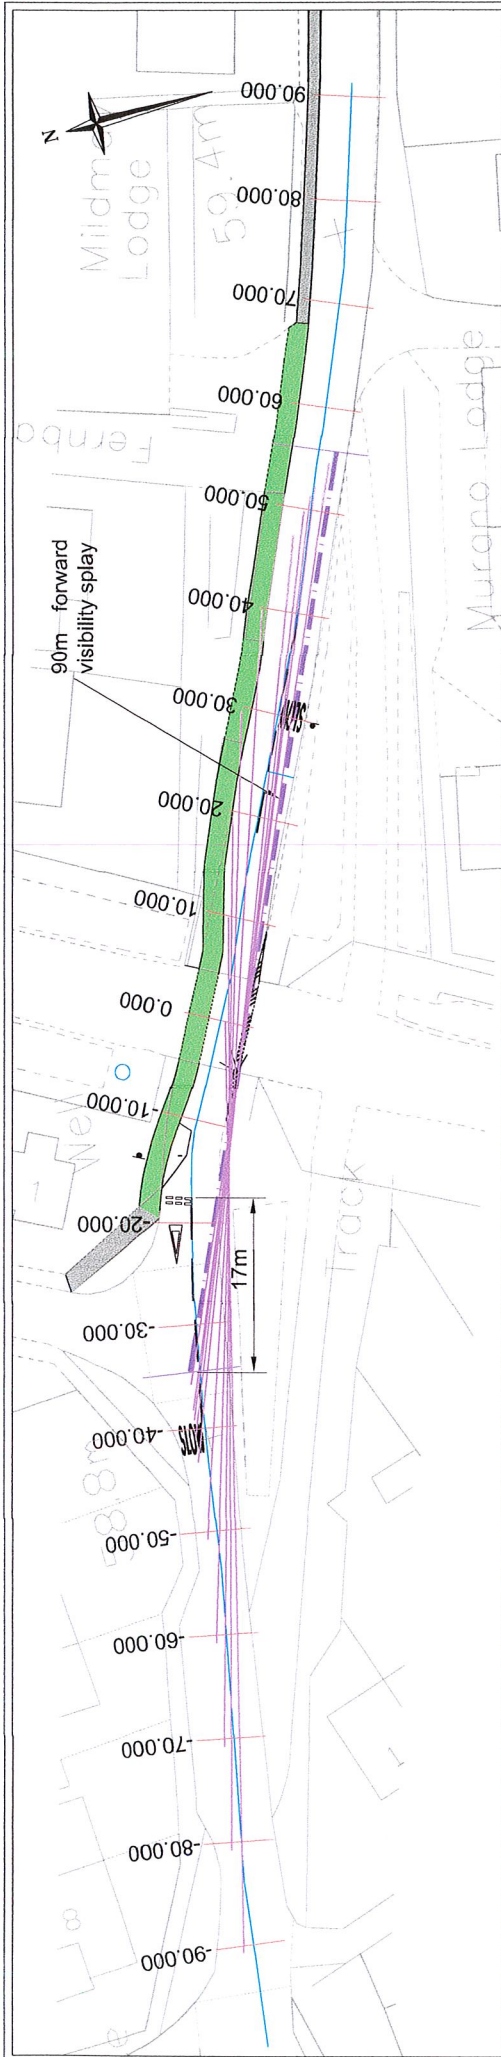

A		Forward visibility amendment		30.7.15	Date
A		Description			Date
BROAD ROAD, BACTON					
IT Project					
Drawing Title: EXISTING VERTICAL ALIGNMENT					
Sheet 1 of 1					
Drawing No:		IT1527/SK/04		CAD File: IT1527_SK_01.dwg	
Date:		JUL 2015		Scale: 1:500 (unless stated)	
Drawing By:		EC		Reviewed By: SW	
Checked:		MRS C ABBOTT		A3	

