

# Legend

Water Level Difference (m)

- <-0.1
- 0.1 to -0.05
- 0.05 to -0.01
- 0.01 to 0.01
- 0.01 to 0.05
- 0.05 to 0.1
- >0.1

Purpose of Issue  
S2 - Issued for Information

Classification  
Commercial in Confidence

Client  
Rother Valley Railway LTD

Project  
Rother Valley Railway  
Public Inquiry

Drawing  
5% AEP Design Flood Event - Difference in  
predicted Maximum Water Level

Scale at A3	Drawn	Checker	Approver
1:14000	CJ	SC	SC
Project No	Date		
CS101008	4/3/2021		
Drawing Identifier	Revision		
	P03		


**CAPITA**  
Real estate and infrastructure

65 Gresham Street, London, EC2V 7NQ  
T:020 7709 4500 www.capitaproperty.co.uk  
Capita Property and Infrastructure Ltd.

REPRODUCED BY PERMISSION OF ORDNANCE SURVEY ON BEHALF OF HMSO © CROWN COPYRIGHT AND  
DATABASE RIGHT 2021.  
ALL RIGHTS RESERVED. ORDNANCE SURVEY LICENCE NUMBER100026380.

Capita Property and Infrastructure Ltd.



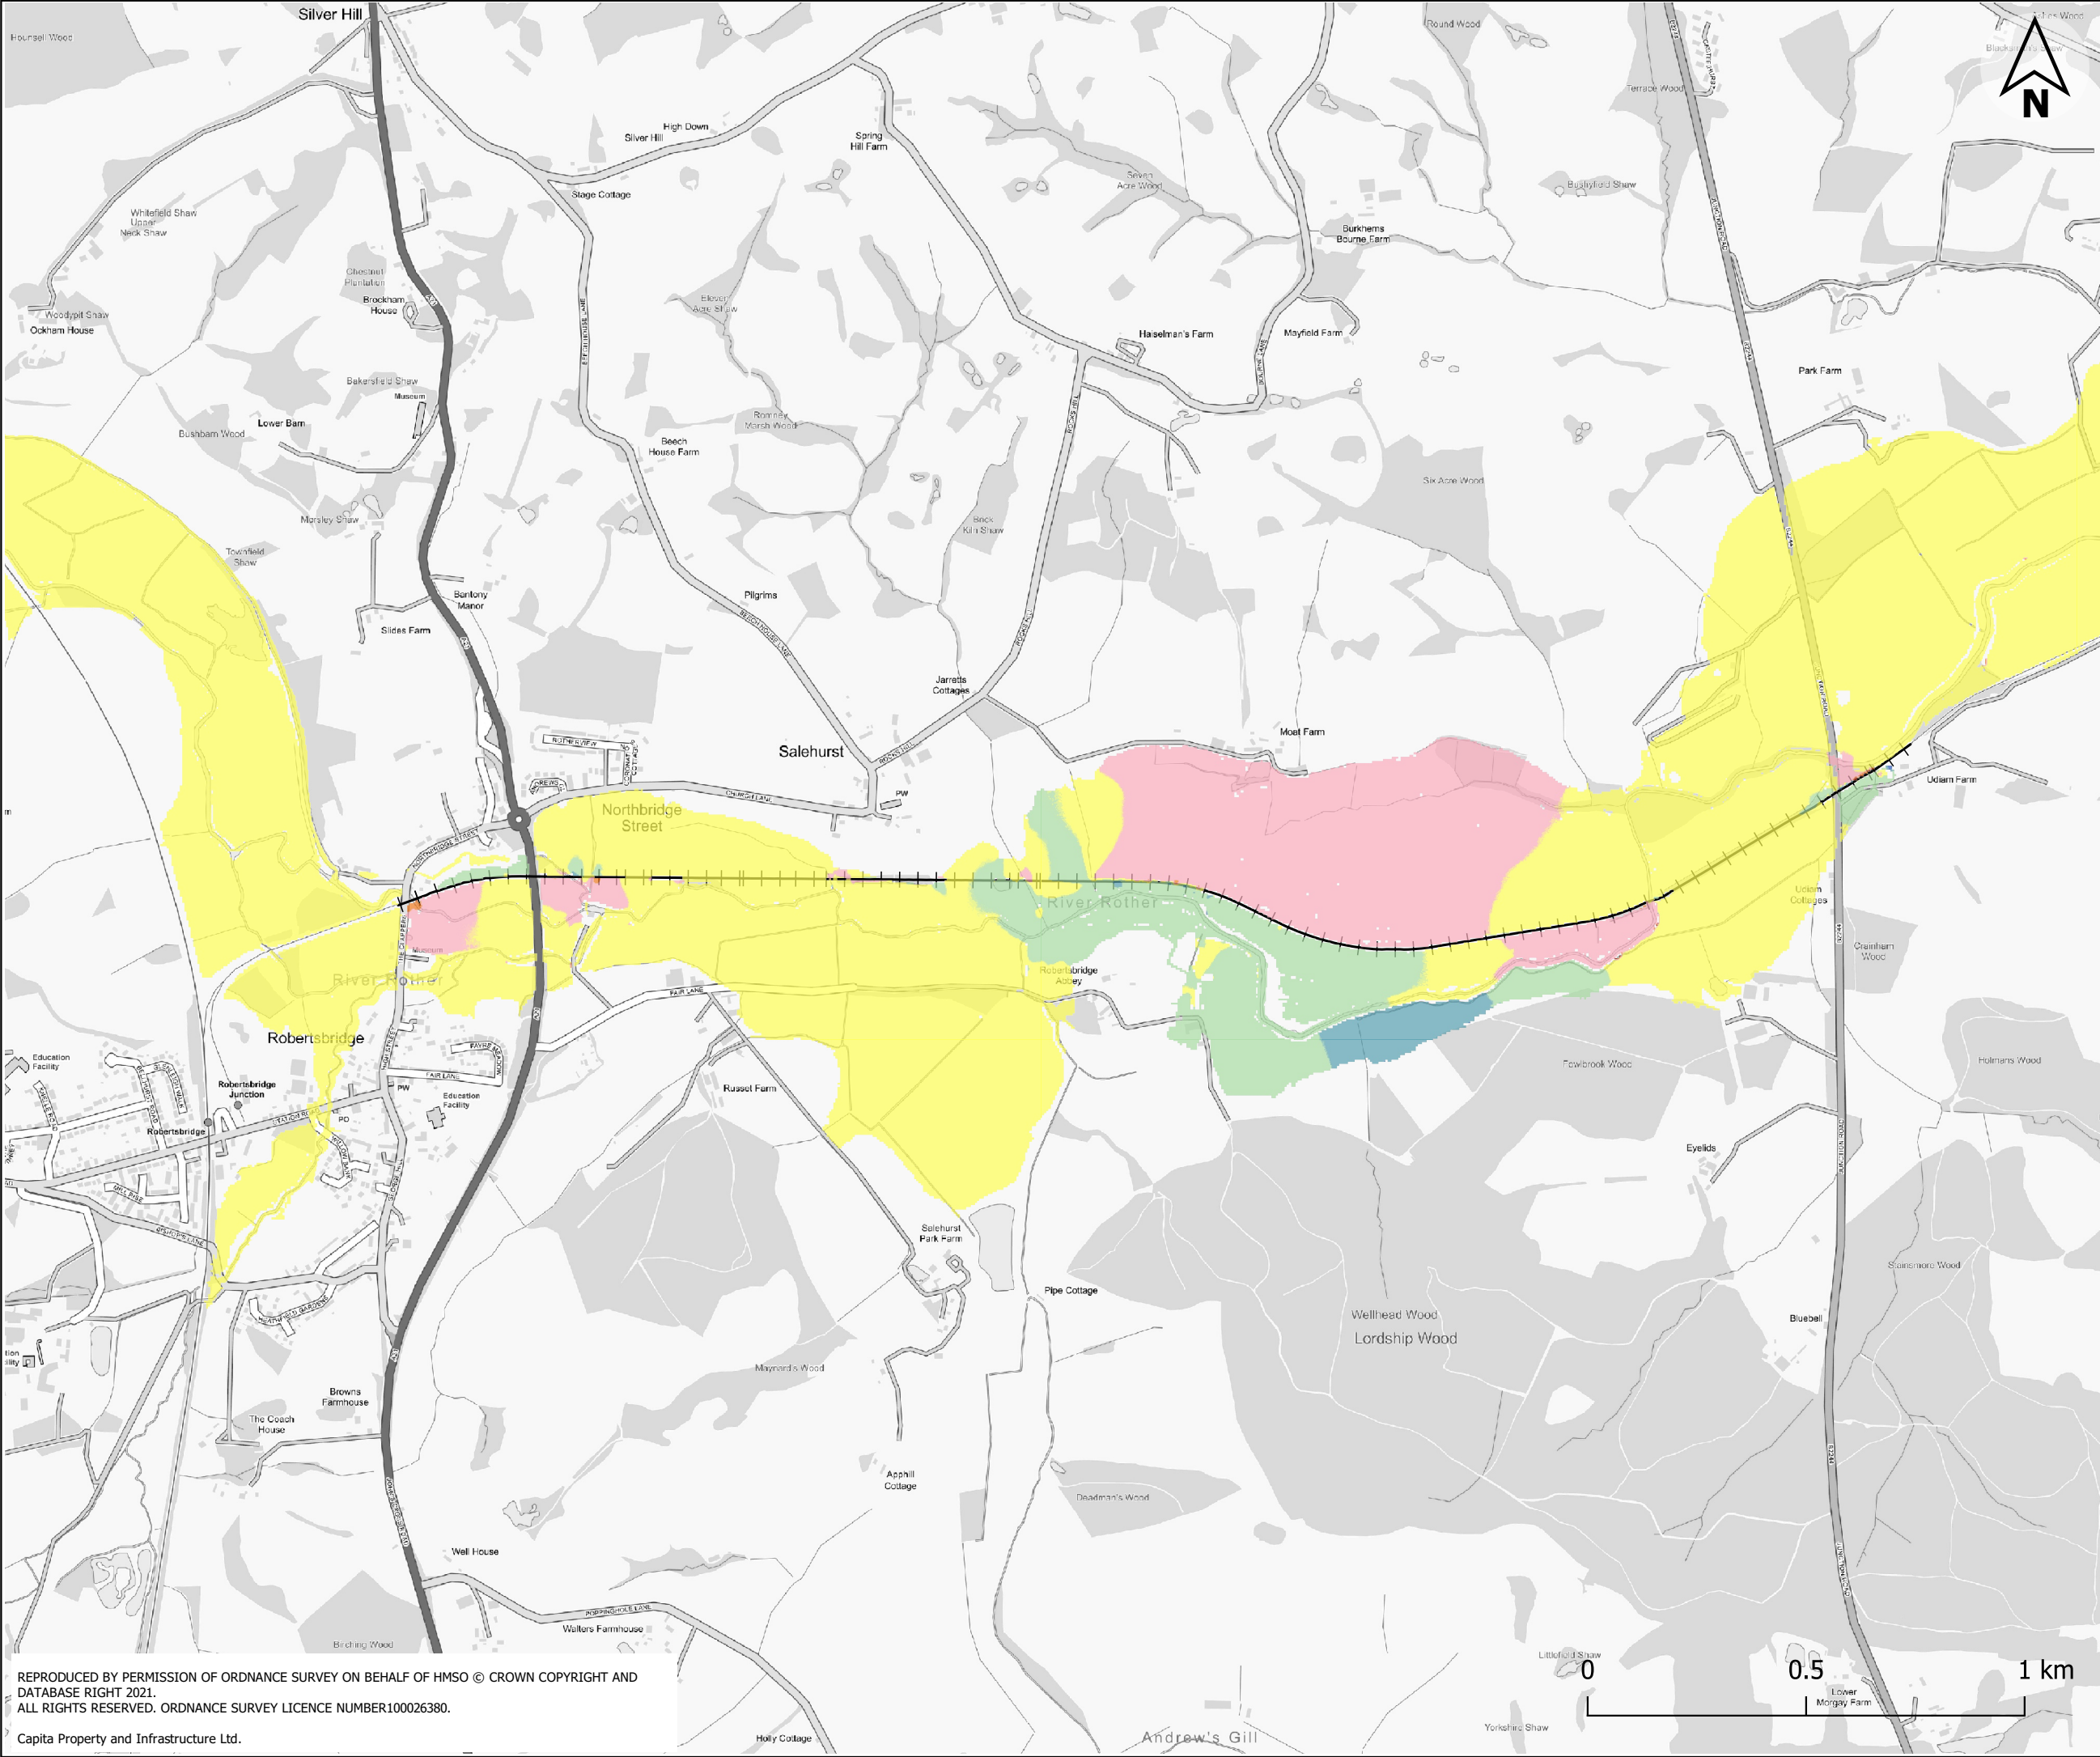

# Legend

Water Level Difference (m)

- <-0.1
- 0.1 to -0.05
- 0.05 to -0.01
- 0.01 to 0.01
- 0.01 to 0.05
- 0.05 to 0.1
- >0.1

Purpose of Issue  
S2 - Issued for Information

Classification  
Commercial in Confidence

Client  
Rother Valley Railway LTD

Project  
Rother Valley Railway  
Public Inquiry

Drawing  
1% AEP Design Flood Event - Difference in  
predicted Maximum Water Level

Scale at A3	Drawn	Checker	Approver
1:14000	CJ	SC	SC
Project No	Date		
CS101008	4/3/2021		
Drawing Identifier	Revision		
	P03		




65 Gresham Street, London, EC2V 7NQ  
T:020 7709 4500 www.capitaproperty.co.uk  
Capita Property and Infrastructure Ltd.

REPRODUCED BY PERMISSION OF ORDNANCE SURVEY ON BEHALF OF HMSO © CROWN COPYRIGHT AND  
DATABASE RIGHT 2021.  
ALL RIGHTS RESERVED. ORDNANCE SURVEY LICENCE NUMBER100026380.

Capita Property and Infrastructure Ltd.



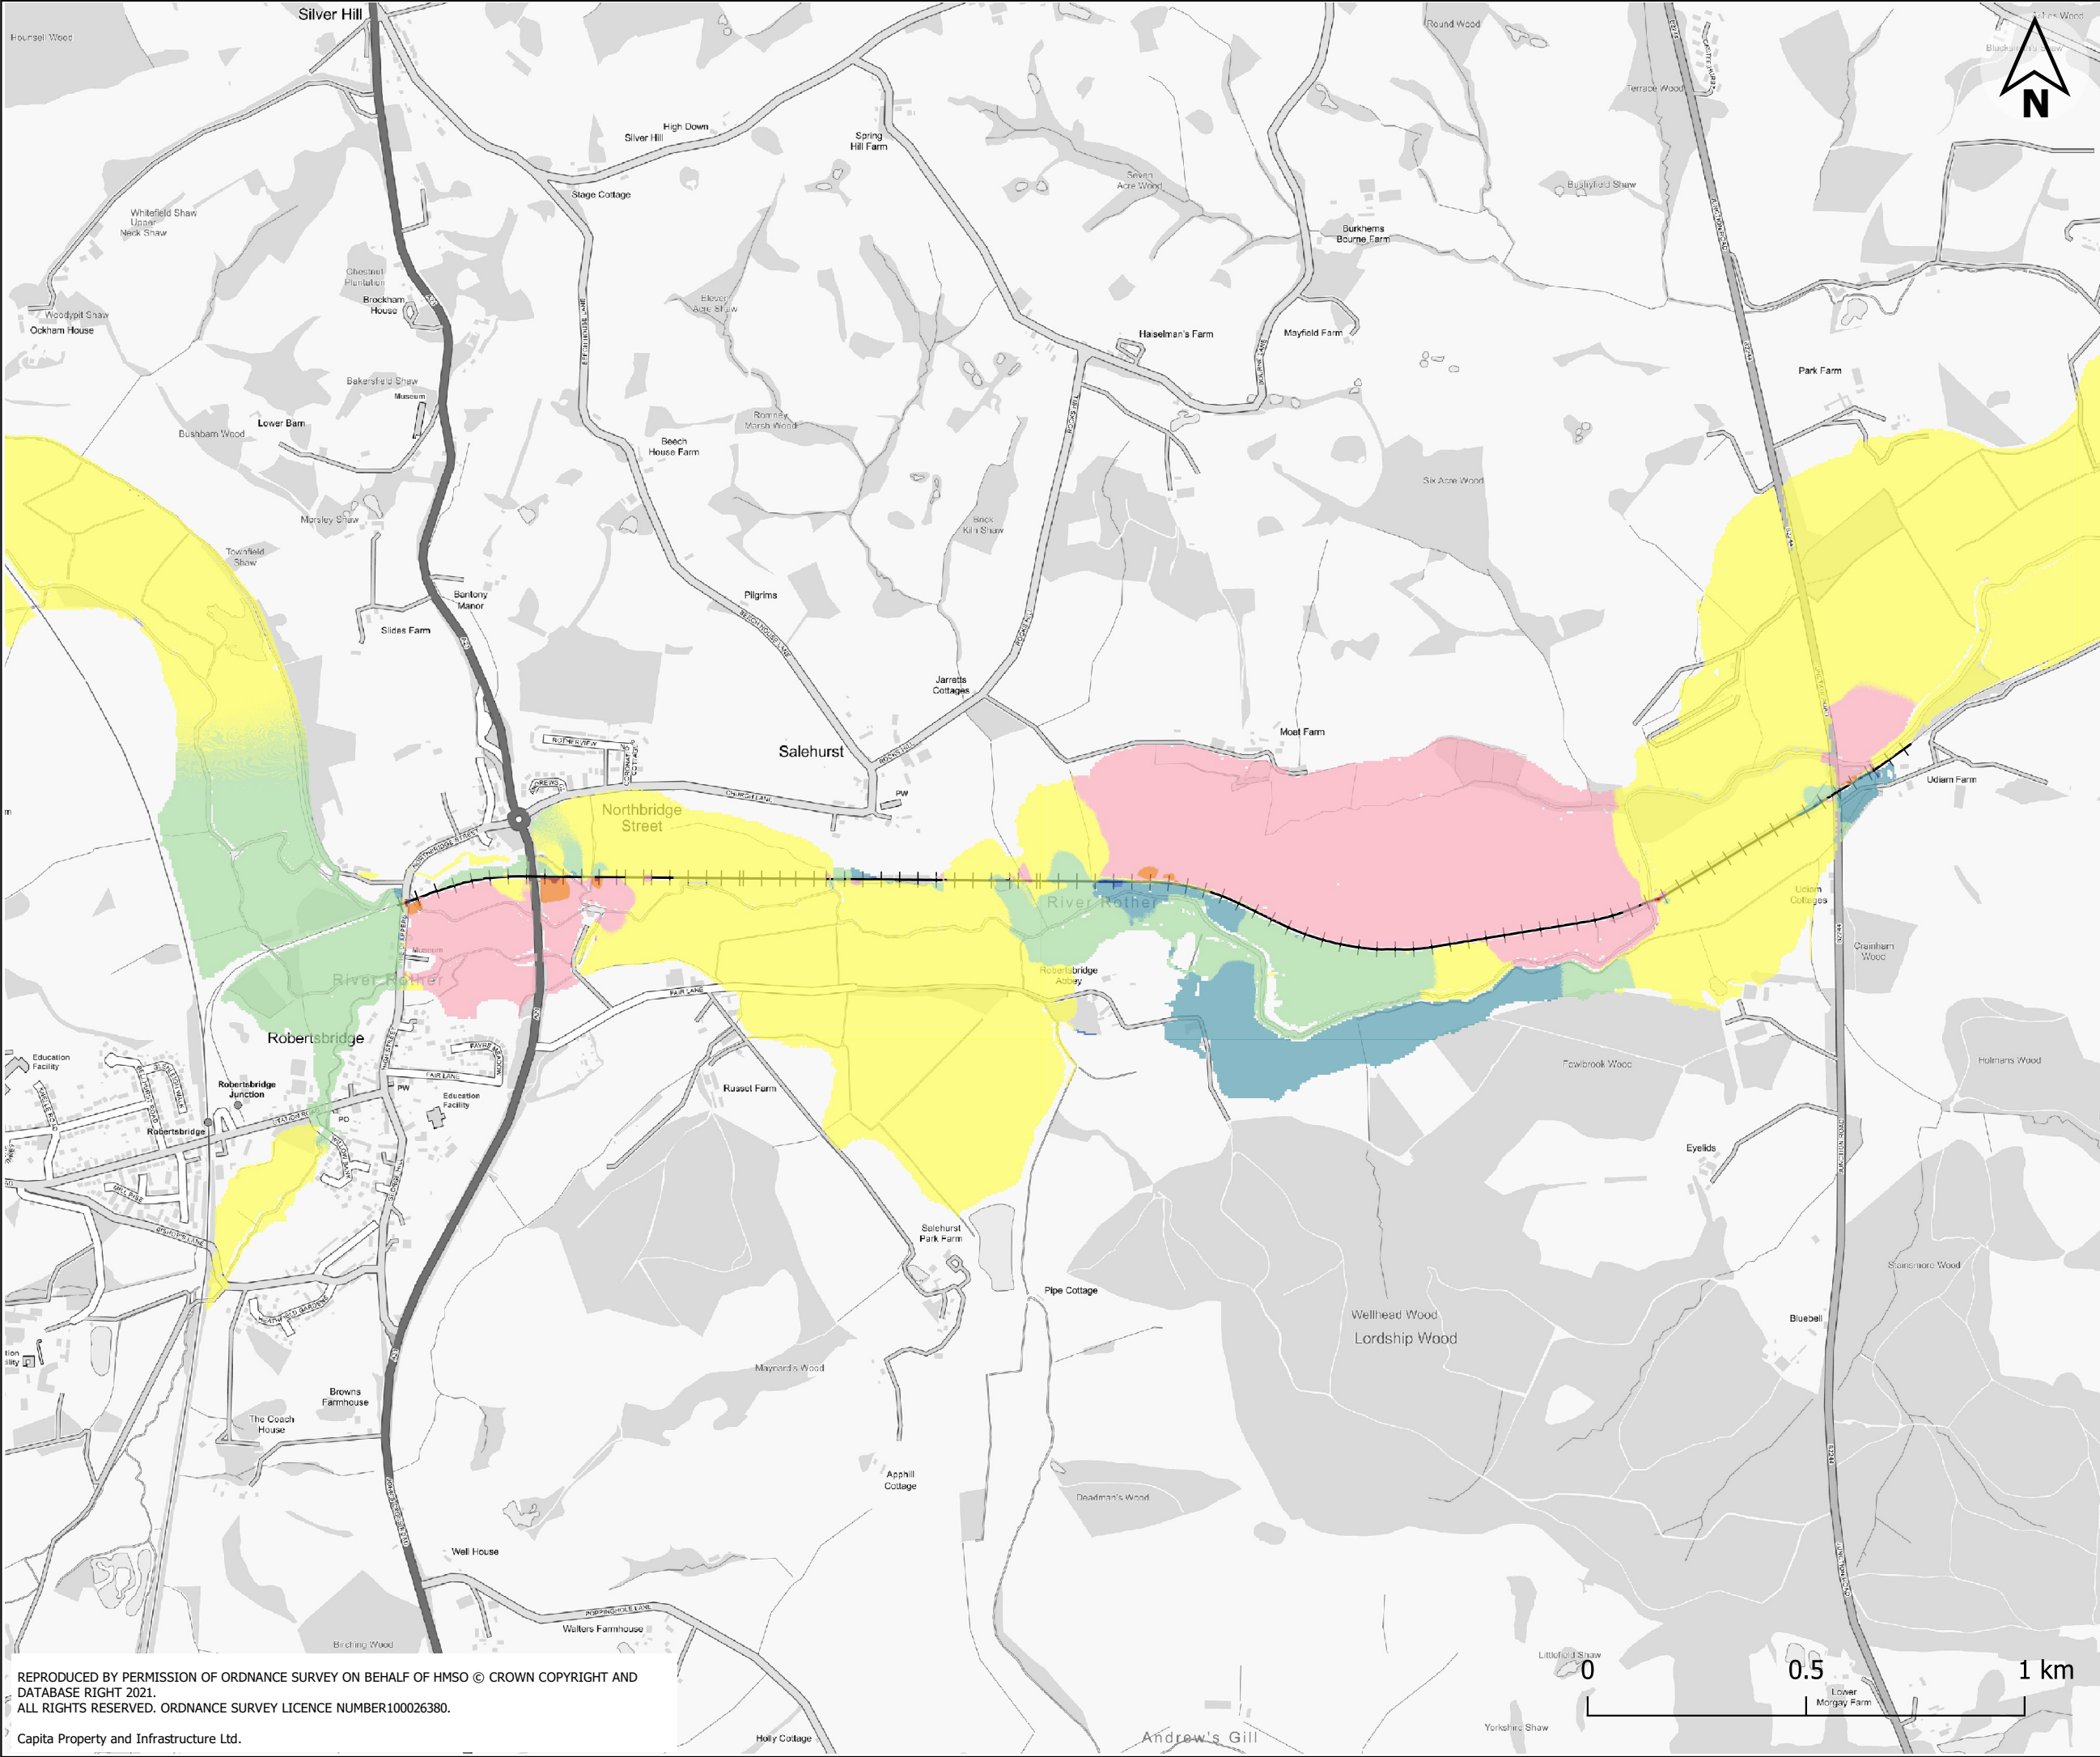

# Legend

Water Level Difference (m)

- <-0.1
- 0.1 to -0.05
- 0.05 to -0.01
- 0.01 to 0.01
- 0.01 to 0.05
- 0.05 to 0.1
- >0.1

Purpose of Issue  
S2 - Issued for Information

Classification  
Commercial in Confidence

Client  
Rother Valley Railway LTD

Project  
Rother Valley Railway  
Public Inquiry

Drawing  
1% AEP with 45% allowance for climate change  
Design Flood Event

Difference in predicted Maximum Water Level

Scale at A3	Drawn	Checker	Approver
1:14000	CJ	SC	SC
Project No	Date		
CS101008	4/3/2021		
Drawing Identifier	Revision		
	P03		


**CAPITA**  
Real estate and infrastructure

65 Gresham Street, London, EC2V 7NQ  
T:020 7709 4500 www.capitaproperty.co.uk  
Capita Property and Infrastructure Ltd.

REPRODUCED BY PERMISSION OF ORDNANCE SURVEY ON BEHALF OF HMSO © CROWN COPYRIGHT AND DATABASE RIGHT 2021.  
ALL RIGHTS RESERVED. ORDNANCE SURVEY LICENCE NUMBER100026380.

Capita Property and Infrastructure Ltd.



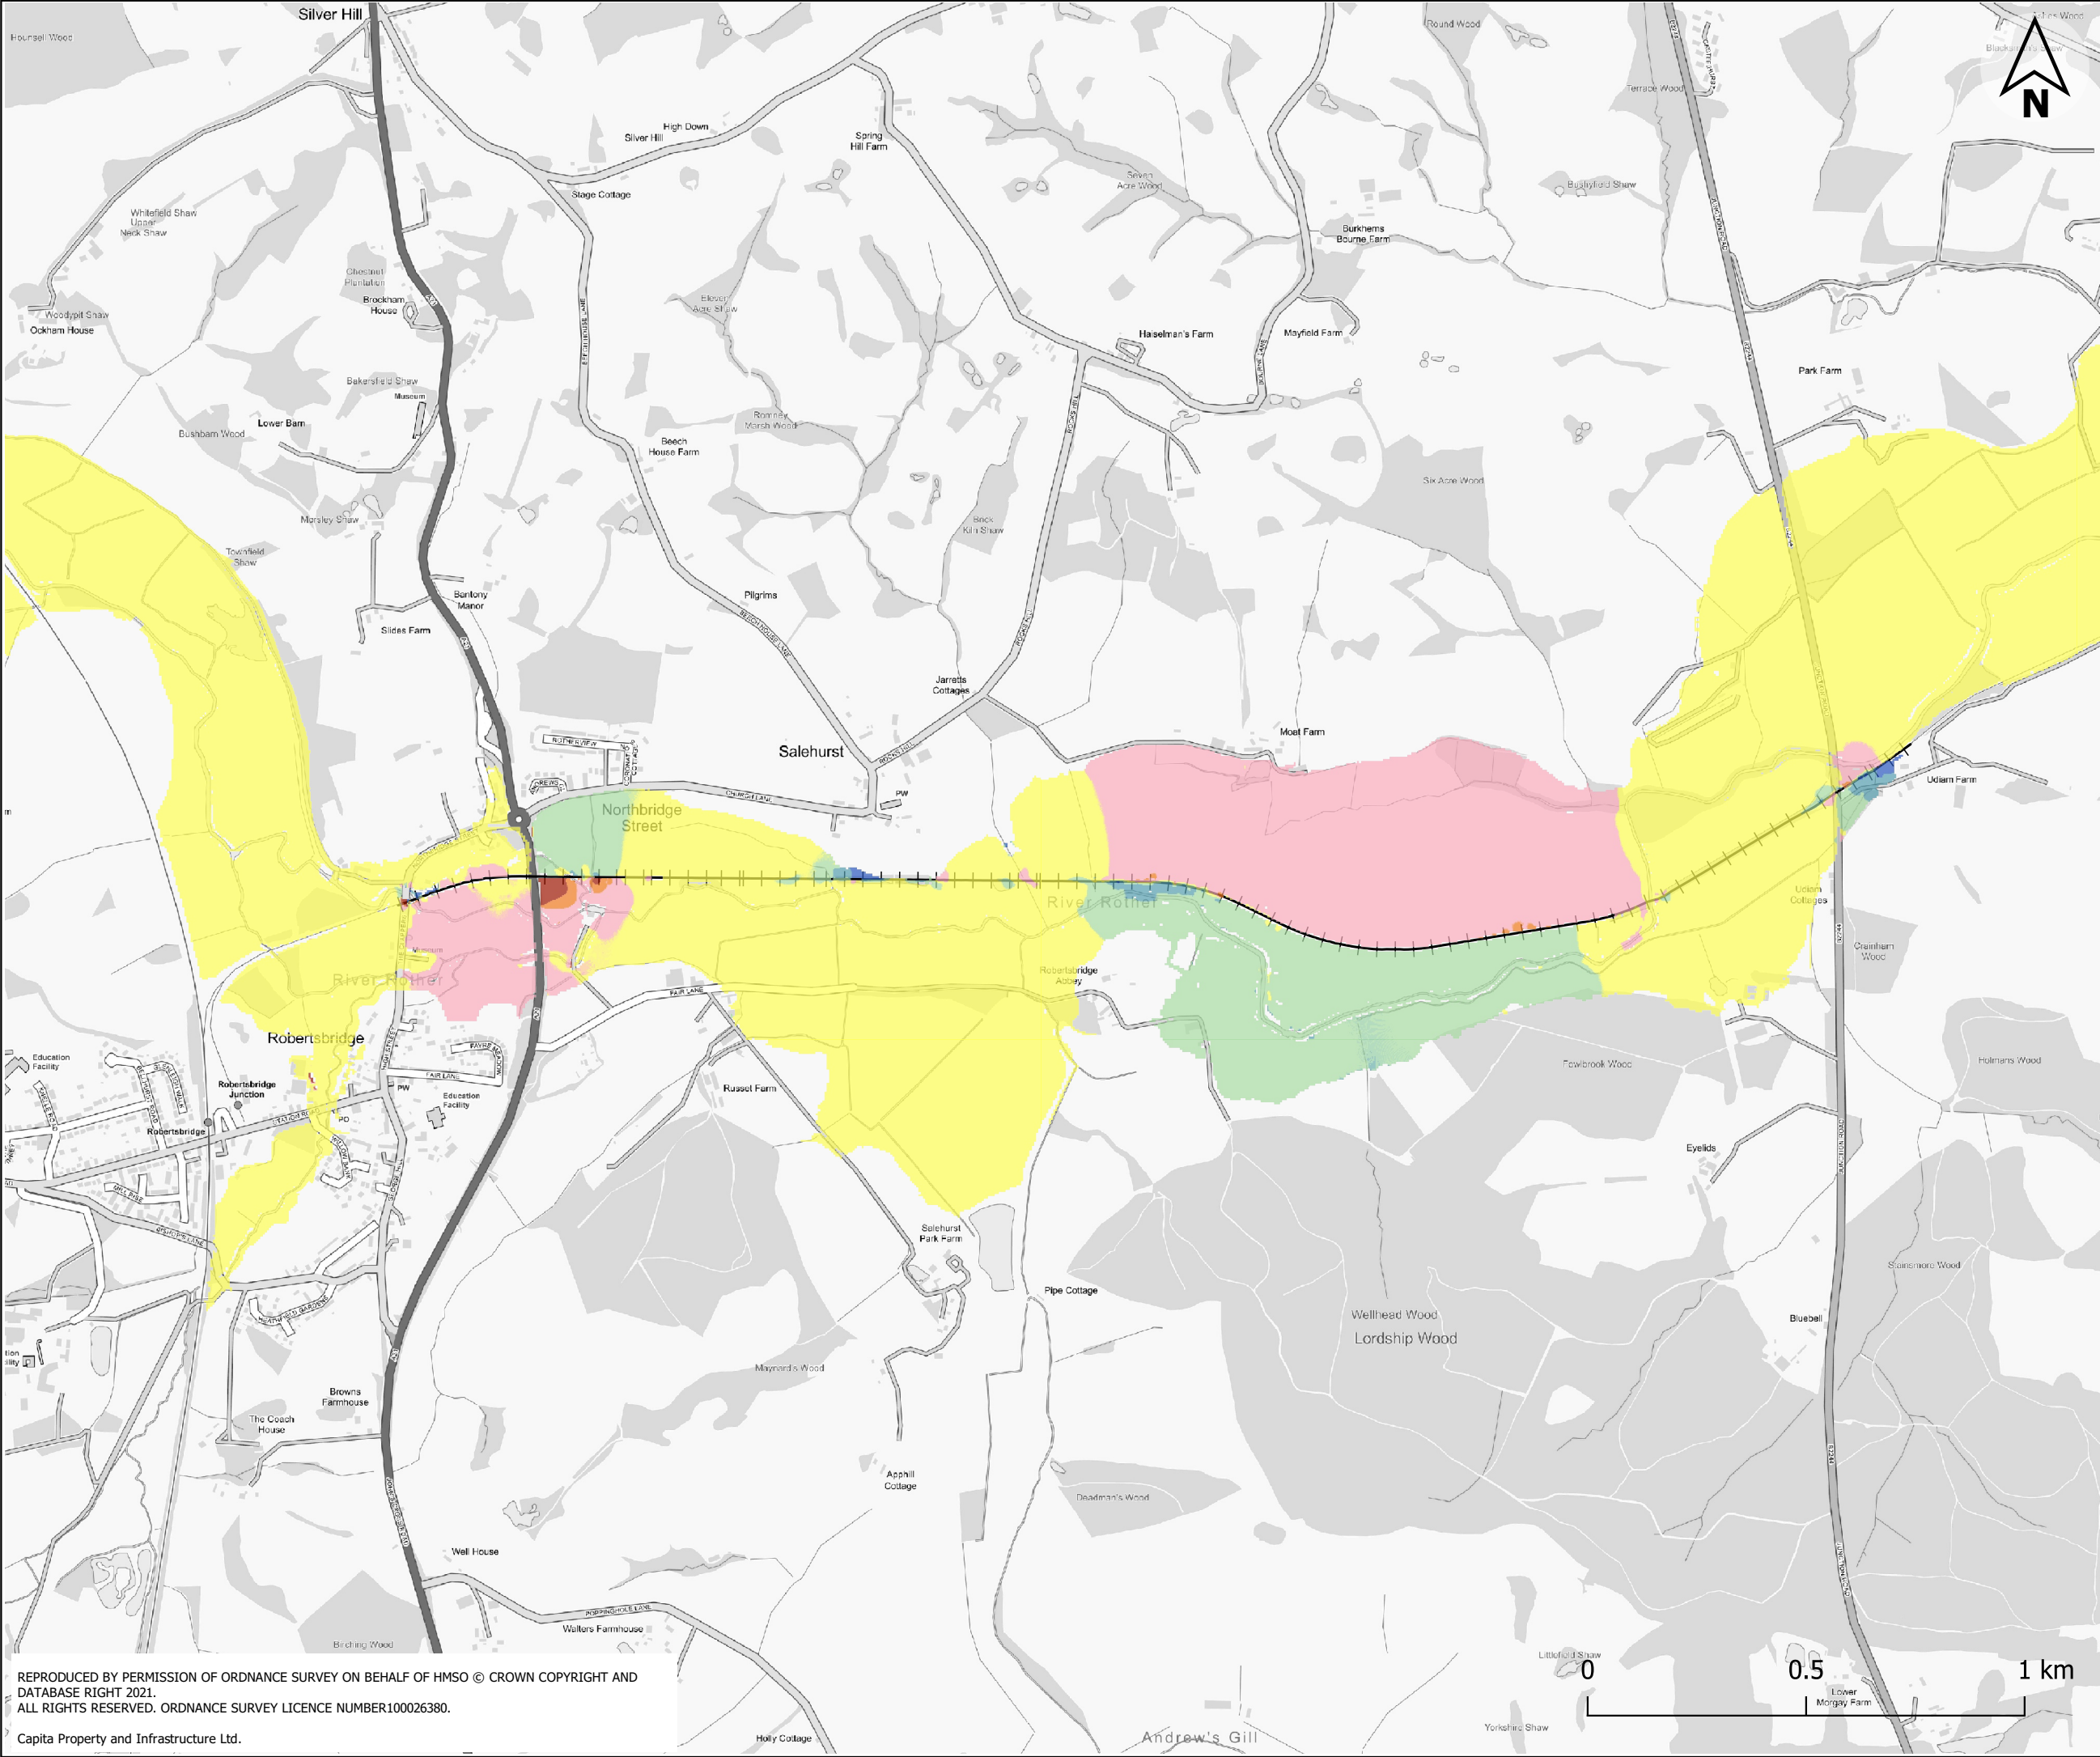

# Legend

Water Level Difference (m)

- <-0.1
- 0.1 to -0.05
- 0.05 to -0.01
- 0.01 to 0.01
- 0.01 to 0.05
- 0.05 to 0.1
- >0.1

Purpose of Issue  
S2 - Issued for Information

Classification  
Commercial in Confidence

Client  
Rother Valley Railway LTD

Project  
Rother Valley Railway  
Public Inquiry

Drawing  
1% AEP with 105% allowance for climate change  
Design Flood Event


Difference in predicted Maximum Water Level

Scale at A3	Drawn	Checker	Approver
1:14000	CJ	SC	SC
Project No	Date		
CS101008	4/3/2021		
Drawing Identifier	Revision		
	P03		



65 Gresham Street, London, EC2V 7NQ  
T:020 7709 4500 www.capitaproperty.co.uk  
Capita Property and Infrastructure Ltd.



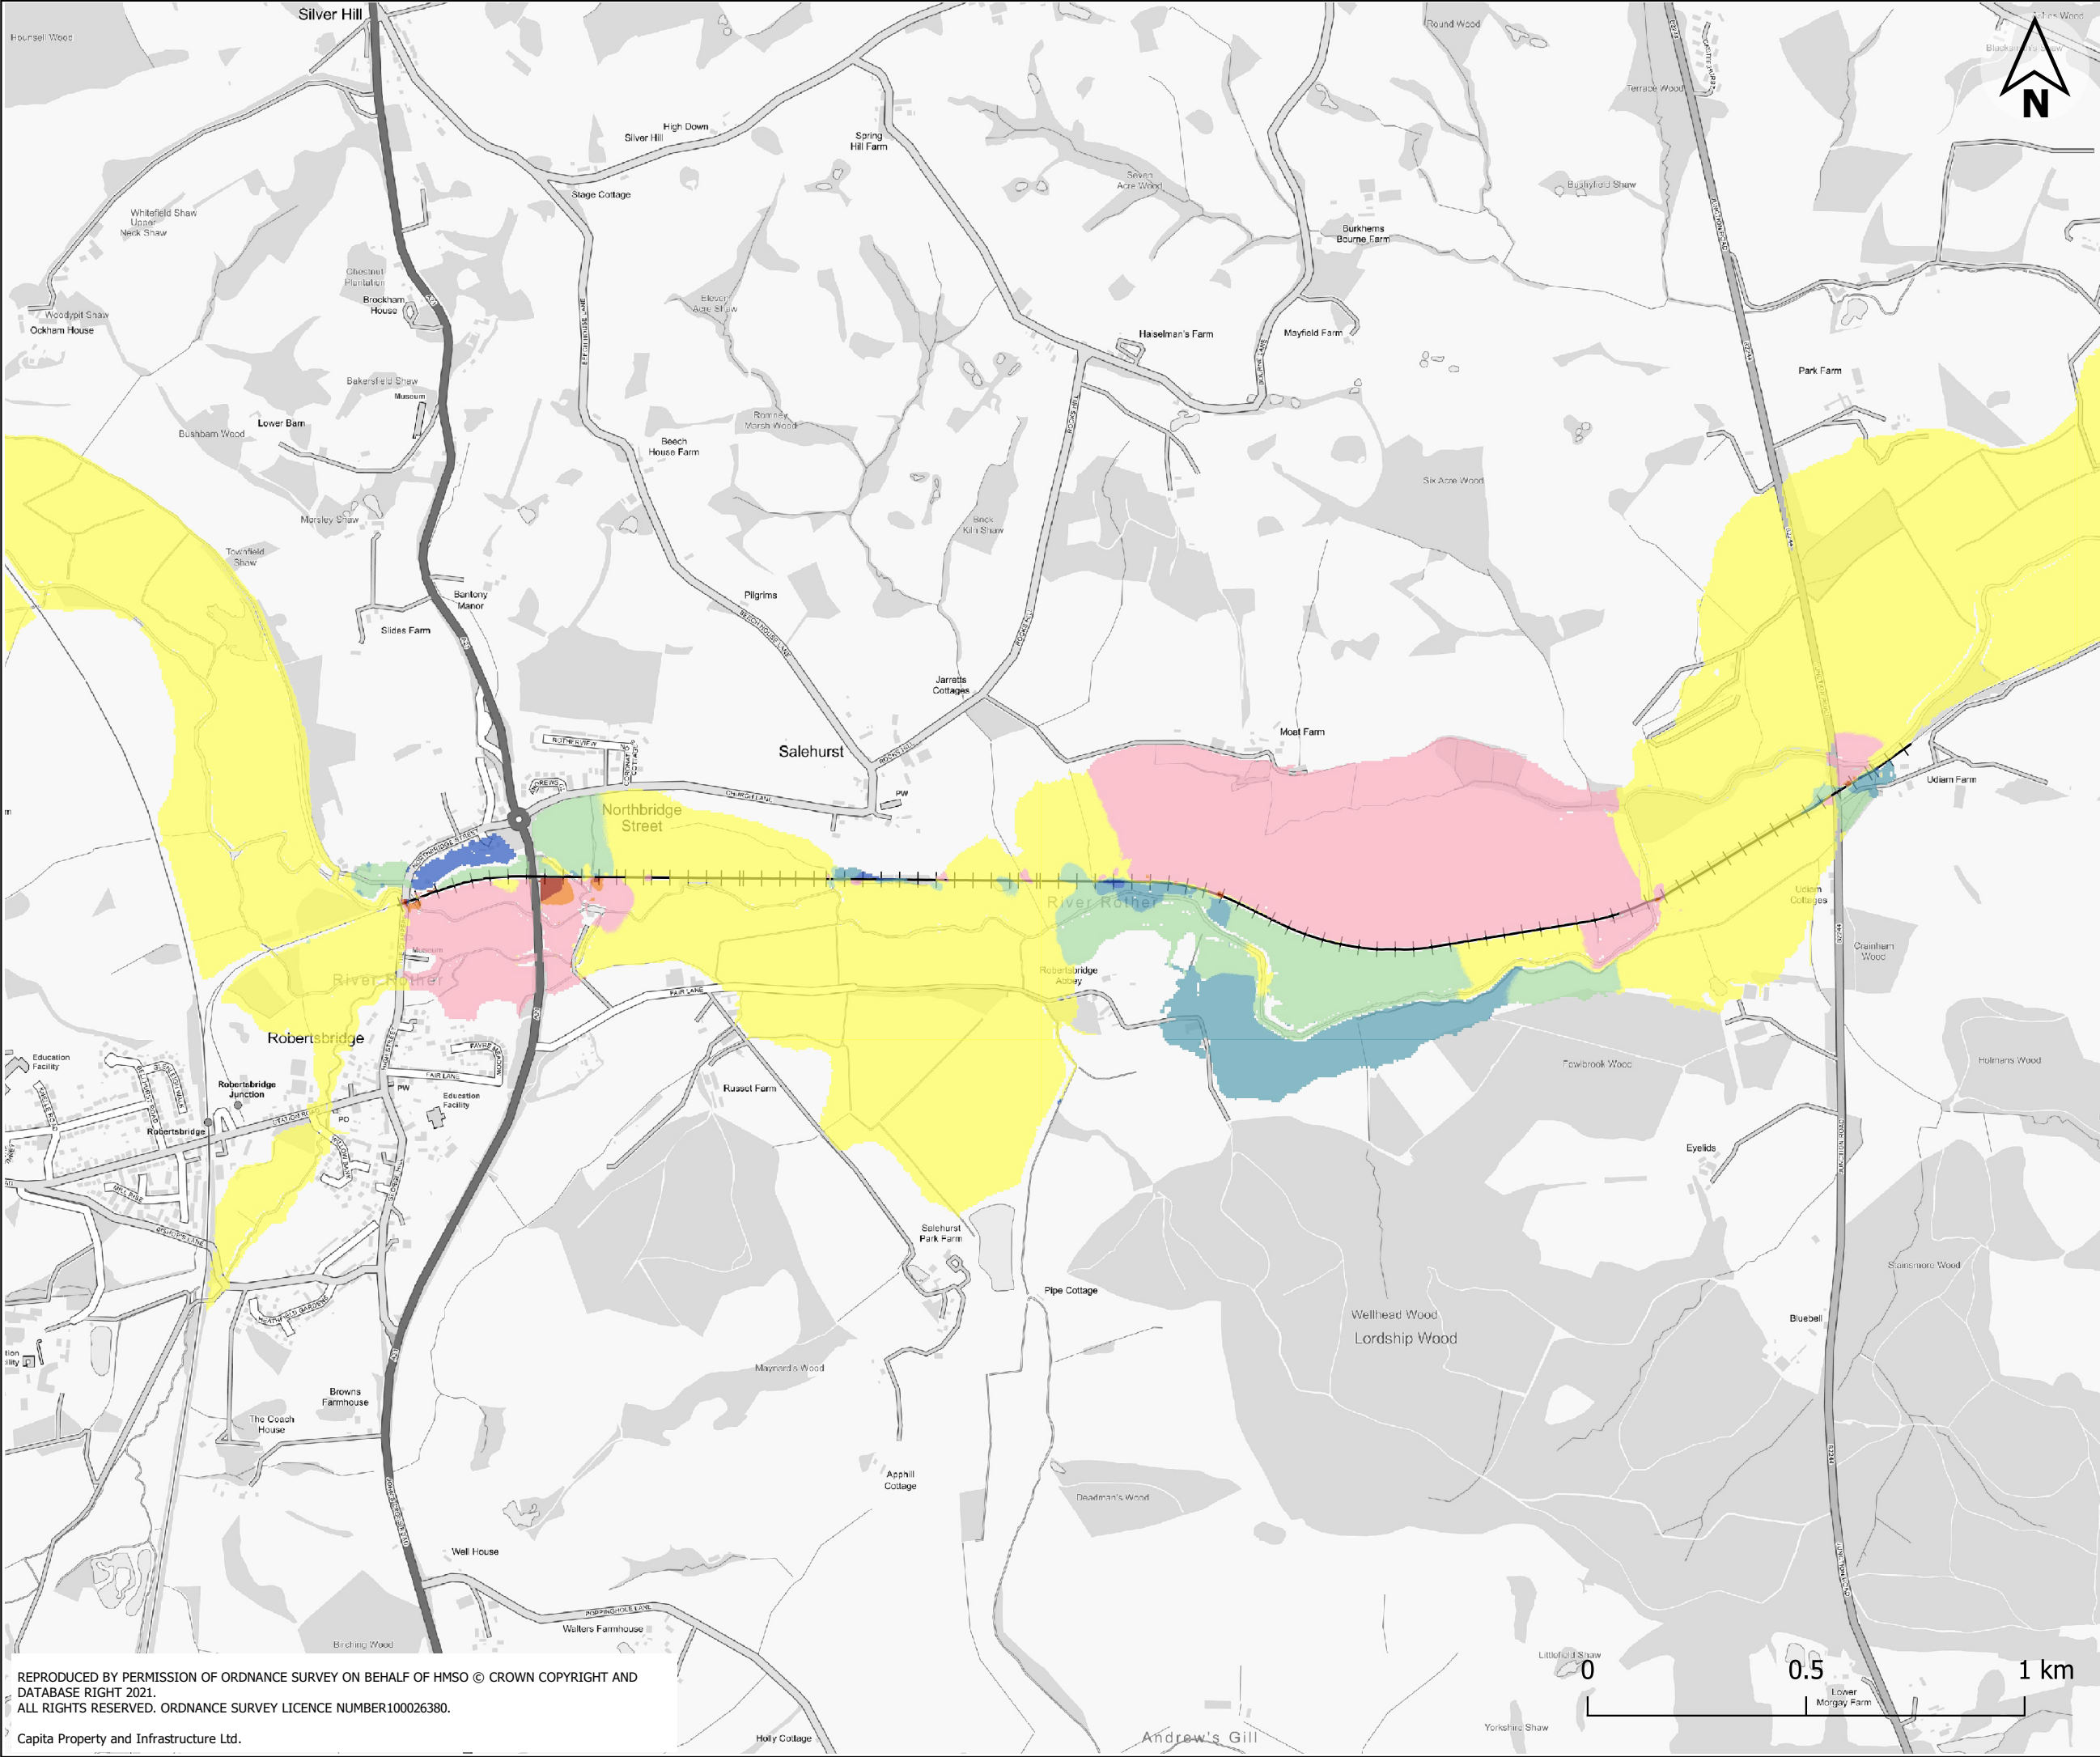

# Legend

Water Level Difference (m)

- <-0.1
- 0.1 to -0.05
- 0.05 to -0.01
- 0.01 to 0.01
- 0.01 to 0.05
- 0.05 to 0.1
- >0.1

Purpose of Issue  
S2 - Issued for Information

Classification  
Commercial in Confidence

Client  
Rother Valley Railway LTD

Project  
Rother Valley Railway  
Public Inquiry

Drawing  
0.1% AEP Design Flood Event - Difference  
in predicted Maximum Water Level

Scale at A3	Drawn	Checker	Approver
1:14000	CJ	SC	SC
Project No	Date		
CS101008	4/3/2021		
Drawing Identifier	Revision		
	P03		

**CAPITA**  
Real estate and infrastructure

65 Gresham Street, London, EC2V 7NQ  
T:020 7709 4500 www.capitaproperty.co.uk  
Capita Property and Infrastructure Ltd.

REPRODUCED BY PERMISSION OF ORDNANCE SURVEY ON BEHALF OF HMSO © CROWN COPYRIGHT AND  
DATABASE RIGHT 2021.  
ALL RIGHTS RESERVED. ORDNANCE SURVEY LICENCE NUMBER100026380.

Capita Property and Infrastructure Ltd.