



NORTHBOUND VISIBILITY



KEY

- HIGHWAY BOUNDARY
- FORWARD VISIBILITY
- 215m FORWARD VISIBILITY ENVELOPE FROM BACK OF QUEUE
- 120m FORWARD VISIBILITY ENVELOPE FROM BACK OF QUEUE

SOUTHBOUND VISIBILITY

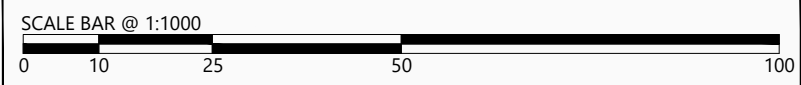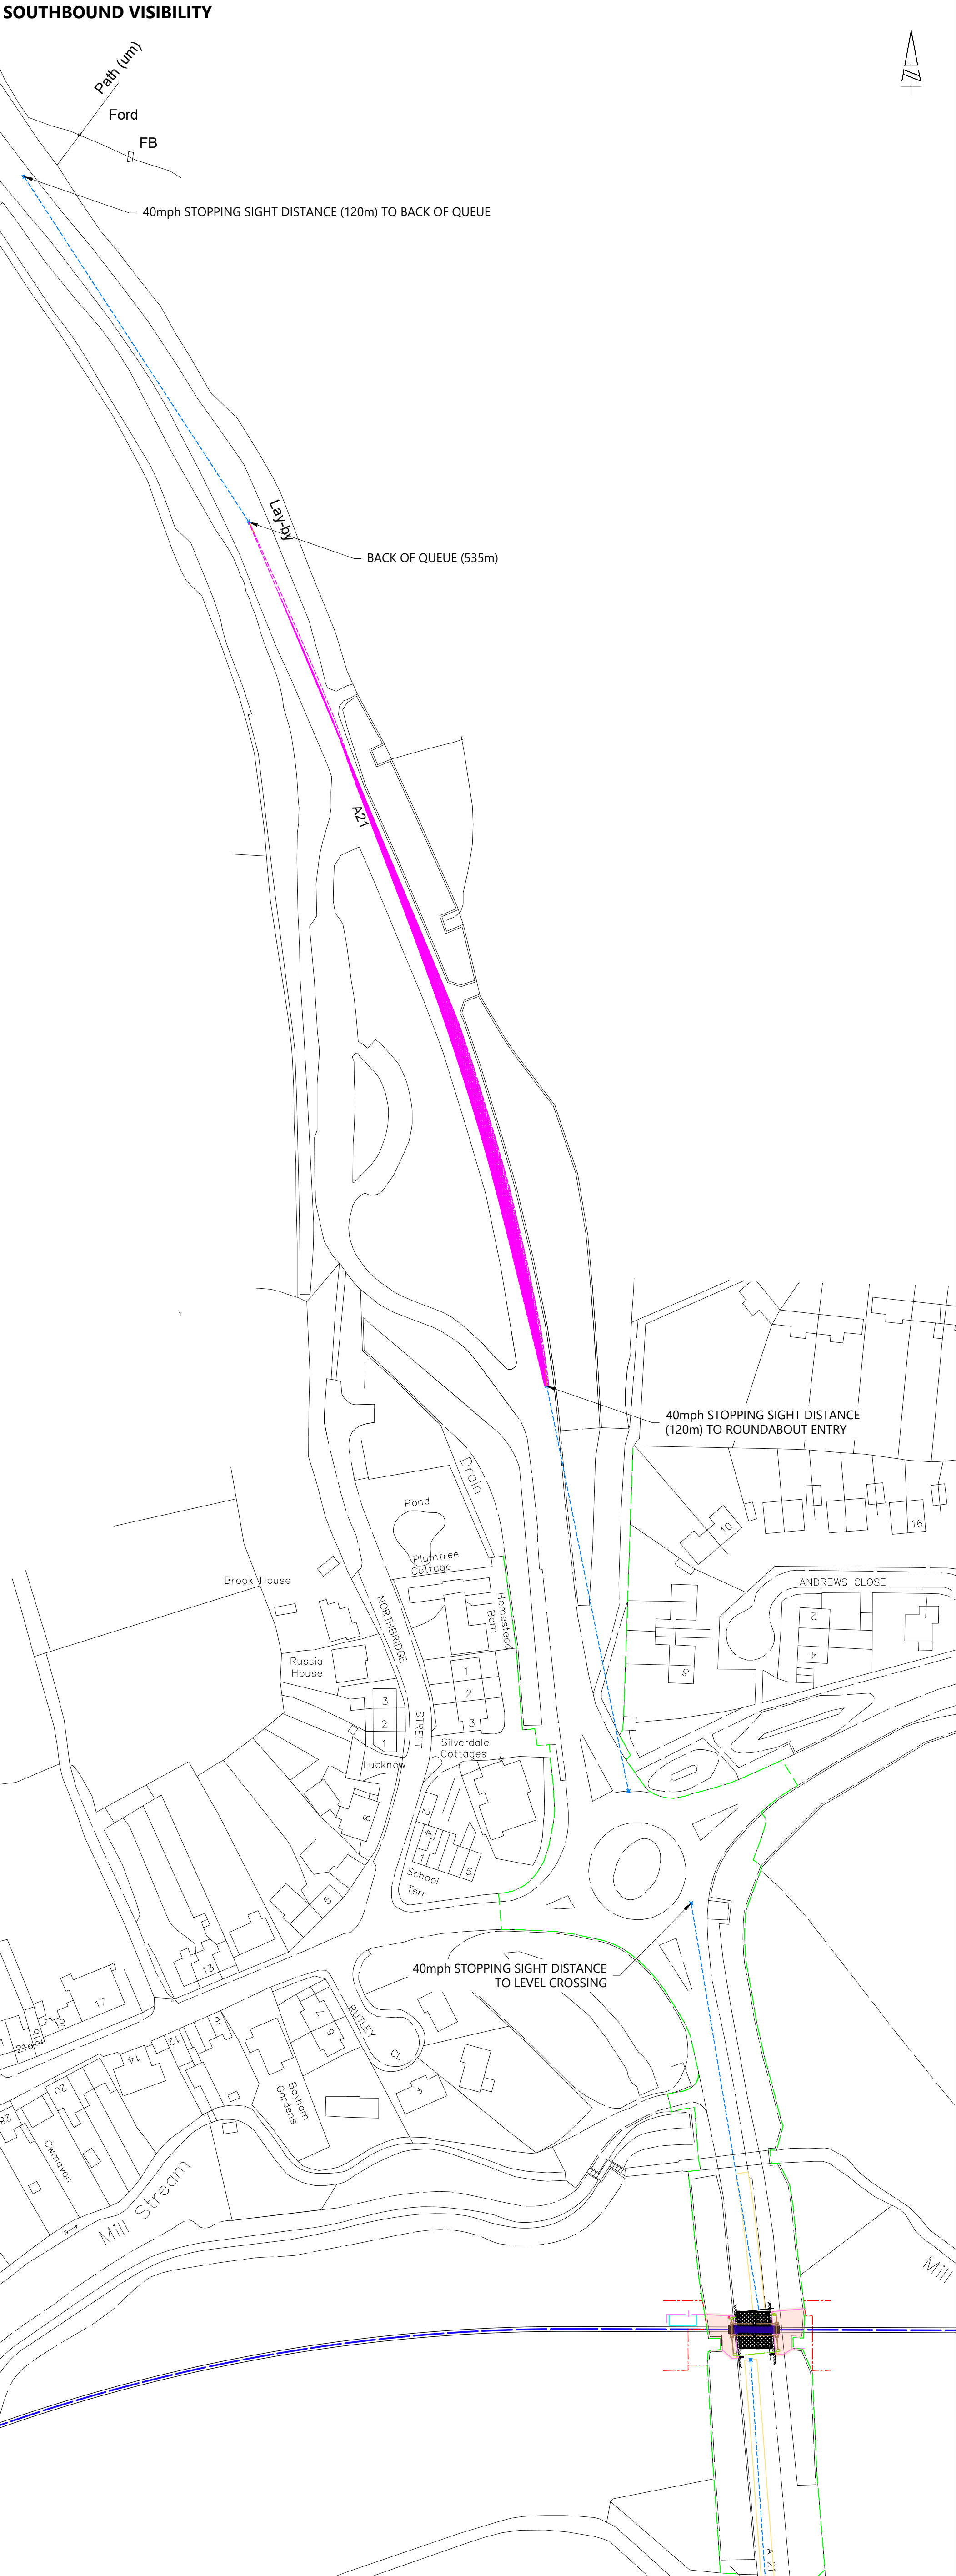

REPRODUCED FROM THE ORDNANCE SURVEY MAP WITH THE PERMISSION OF THE CONTROLLER OF HER MAJESTY'S STATIONERY OFFICE. LICENCE NO. 10004286. © CROWN COPYRIGHT RESERVED.

DRAWING ISSUED FOR FEASIBILITY CONSIDERATION AND PLANNING PURPOSES ONLY. DRAWING NOT TO BE USED FOR CONSTRUCTION. I-TRANSPORT LLP ACCEPT NO RESPONSIBILITY FOR ERRORS MADE BY OTHERS IN SCALING FROM THIS DRAWING. MEASUREMENTS SHOULD BE TAKEN FROM FIGURED DIMENSIONS ONLY. CDM REQUIREMENTS CONSIDERED AT FEASIBILITY STAGE ONLY. FURTHER CONSIDERATION REQUIRED BY DETAILED DESIGN TEAM.



85 Gresham Street, London, EC2V 7NQ Tel: 020 3705 9215

www.i-transport.co.uk

REV	DATE	BY	DESCRIPTION
C	10.02.21	JAK	SOUTHBOUND VISIBILITY AMENDED
B	14.01.21	JAK	MINOR AMENDMENTS
A	27.11.20	JAK	NORTHBOUND VISIBILITY EXTENDED, SOUTHBOUND VISIBILITY ADDED

STATUS	FOR INFORMATION
CHW	APD

STOPPING SIGHT DISTANCE APPRAISAL

ROTHER VALLEY RAILWAY

ROTHER VALLEY RAILWAY

DRAWN: JMc	CHECKED: JN	APPROVED: PH
PROJECT No: ITL14477	SCALE @ A1: 1:1000	DATE: 08.04.20
DRAWING No: ITL14477-GA-003	REV: C	