


FTA DESIGN ARTICULATED VEHICLE (1998)

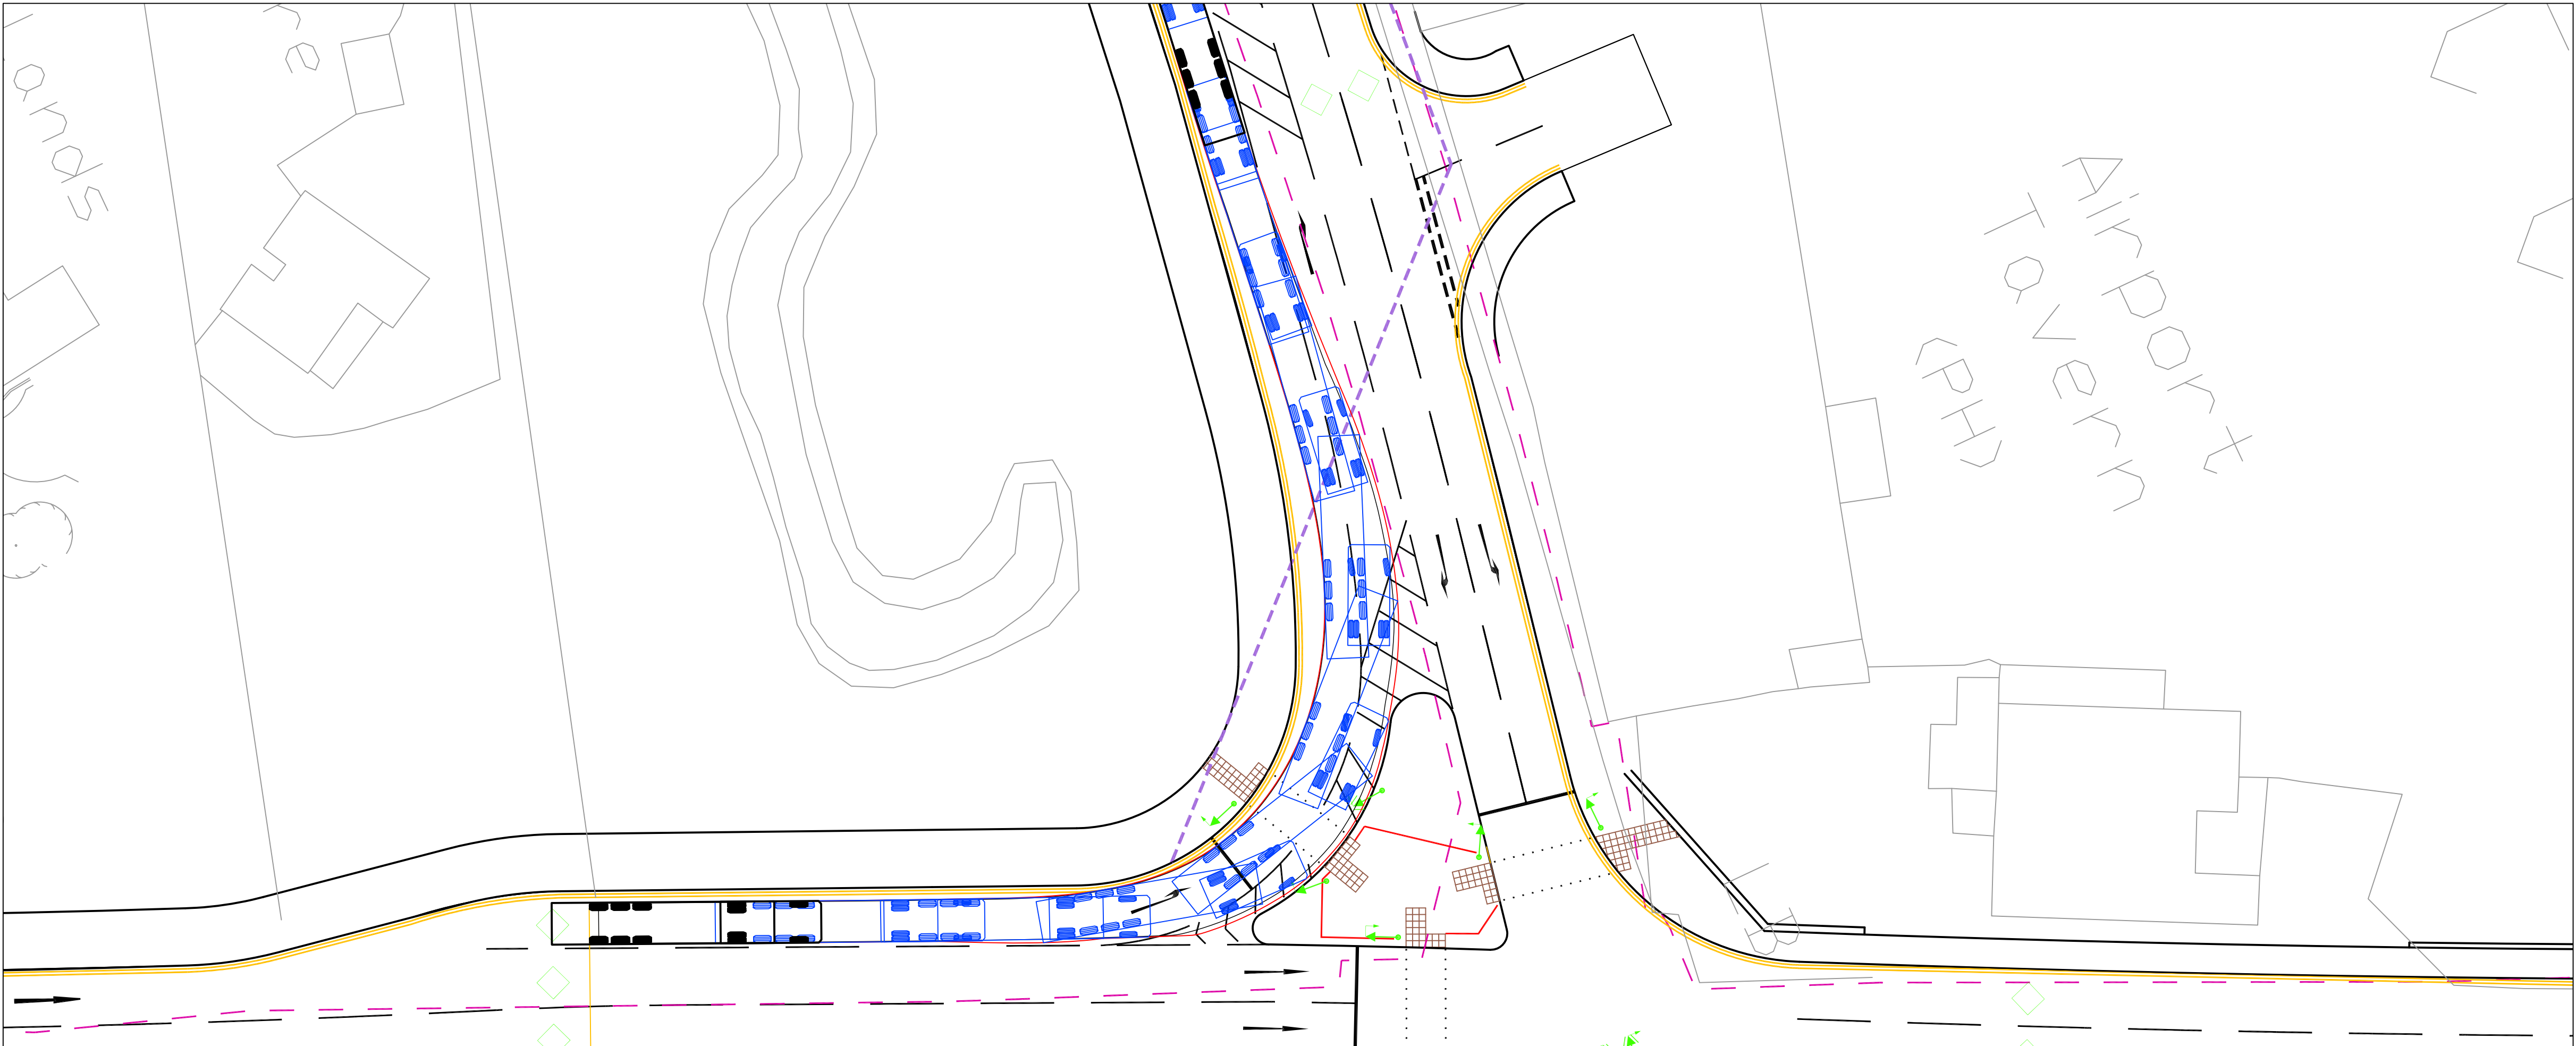

FTA DESIGN ARTICULATED VEHICLE (1998)

1.0	FIRST ISSUE	JP	26/09/2018	DR
Rev	Description	Drawn	DATE	Auth



Unit 2, First Floor, Woodlands Business Village
Coronation Road
Basingstoke
RG21 4JX
t: 01256 362963
w: c-tas.co.uk

Client	Bristol Airport				
Project	Bristol Airport 12MPPA Masterplan				
Title	A38 Junction Improvements Vehicle Track Analysis - Sheet 1 of 3				
Original Scale 1:125	Drawn By JP	Date 26/09/2018	Checked By CM	Auth DR	
Drawing Number C1124-SK-A38-011					Rev 1.0