

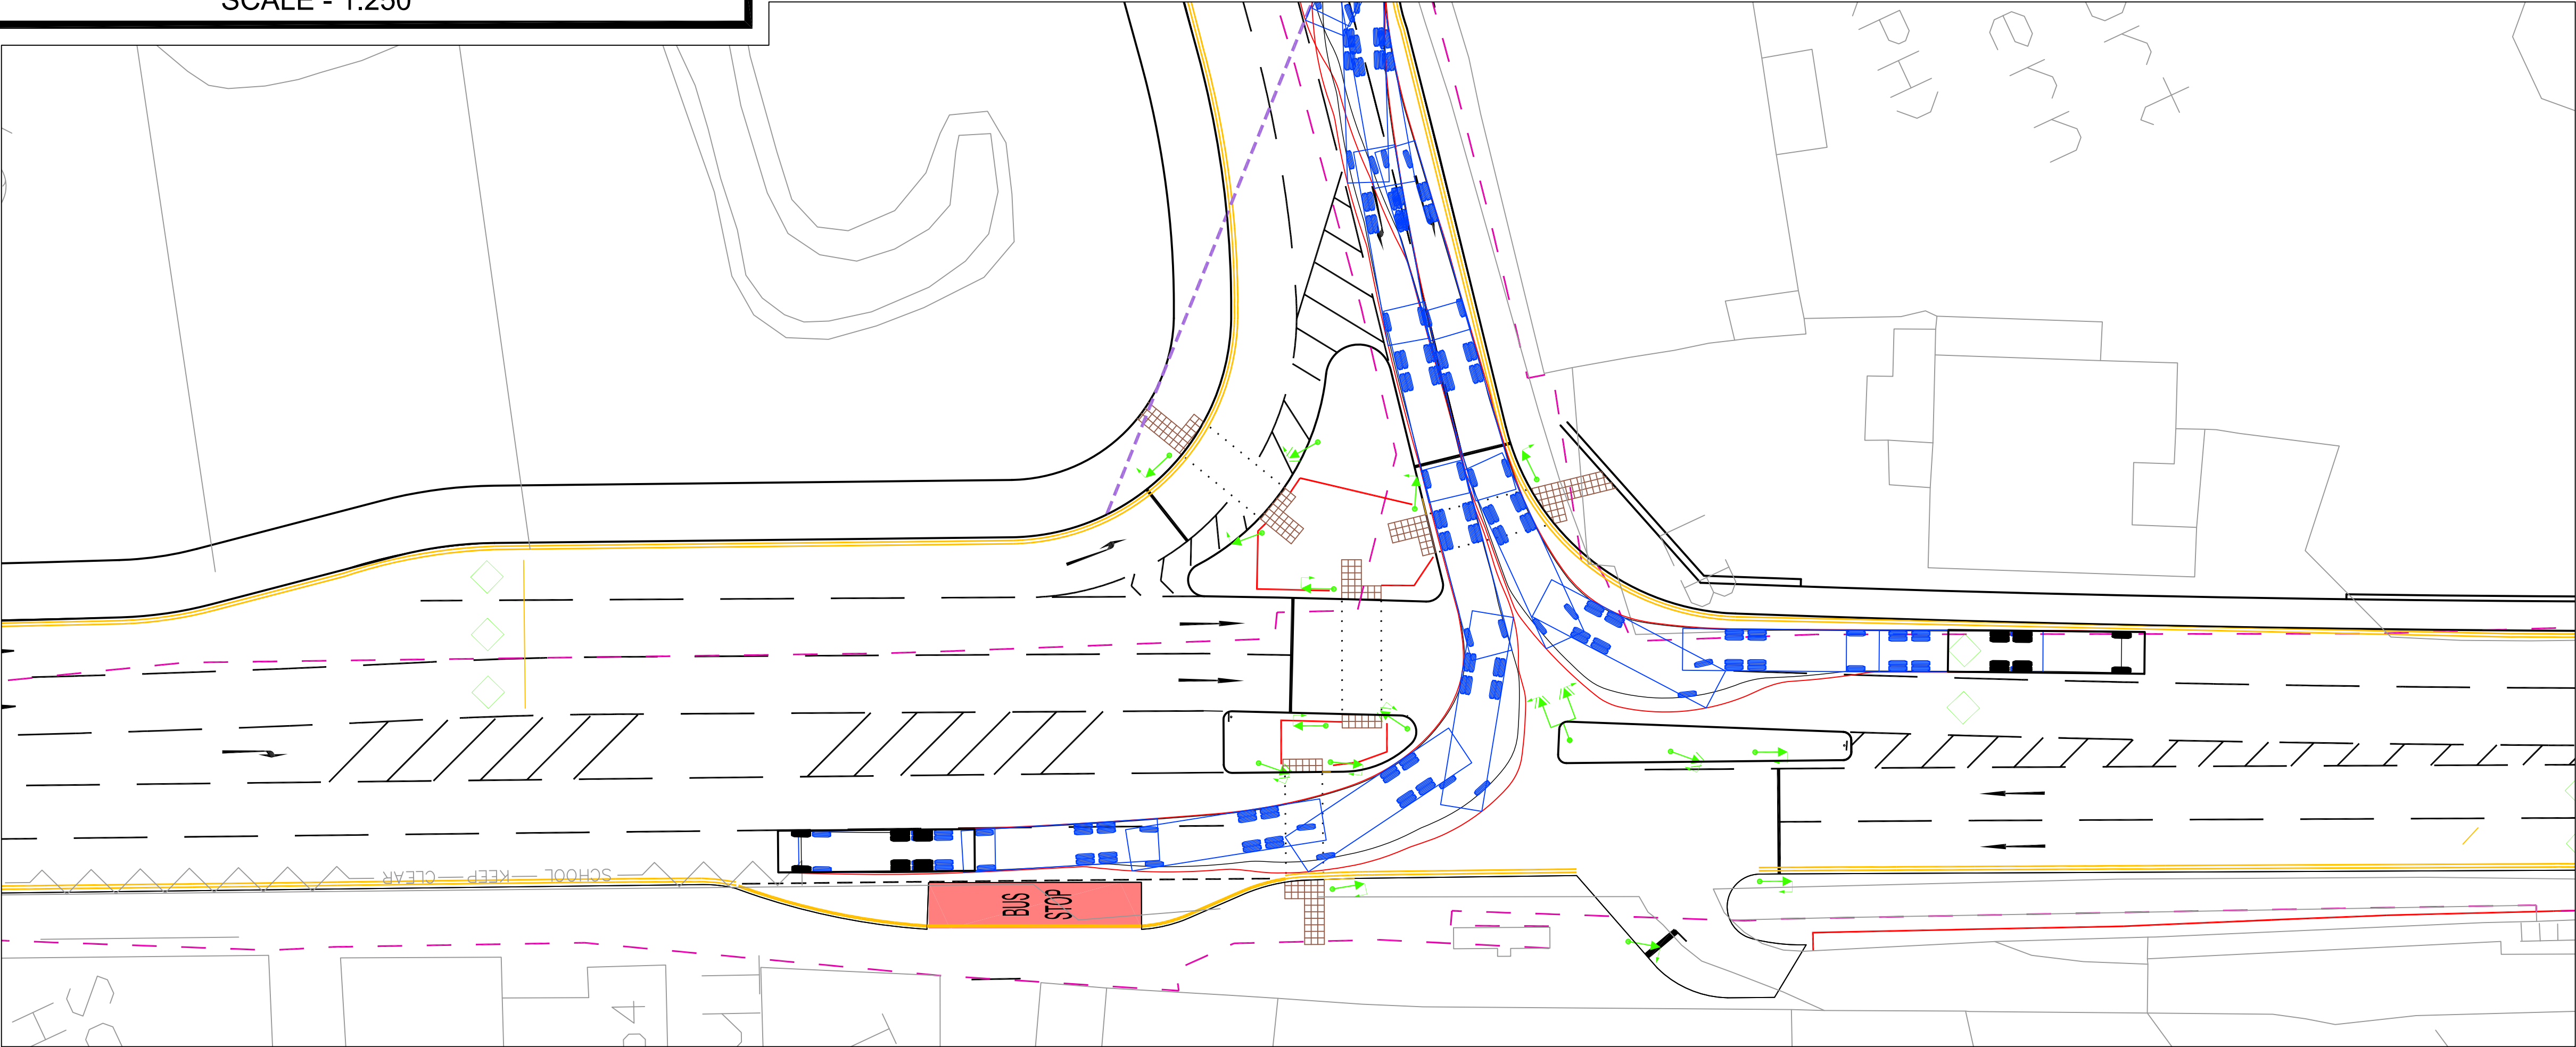
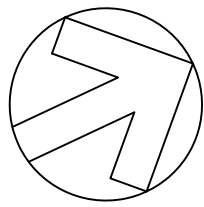


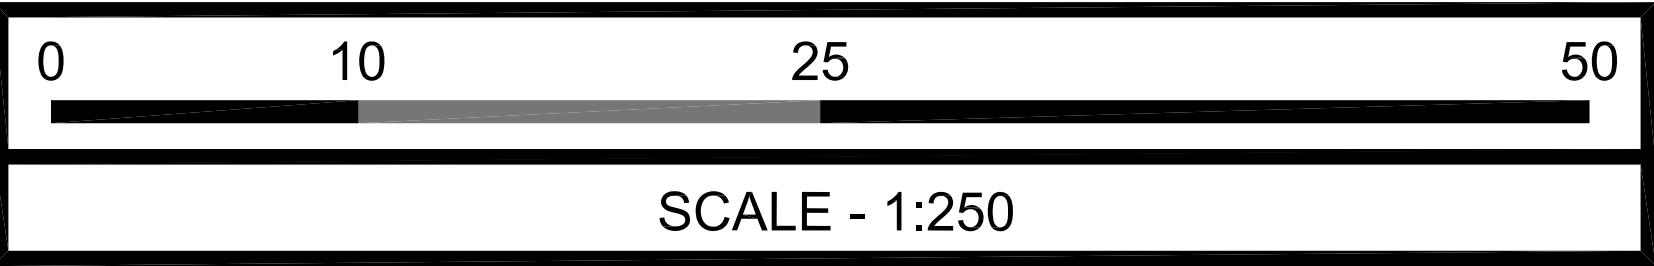

IVECO STRALIS (12m RIGID LORRY)

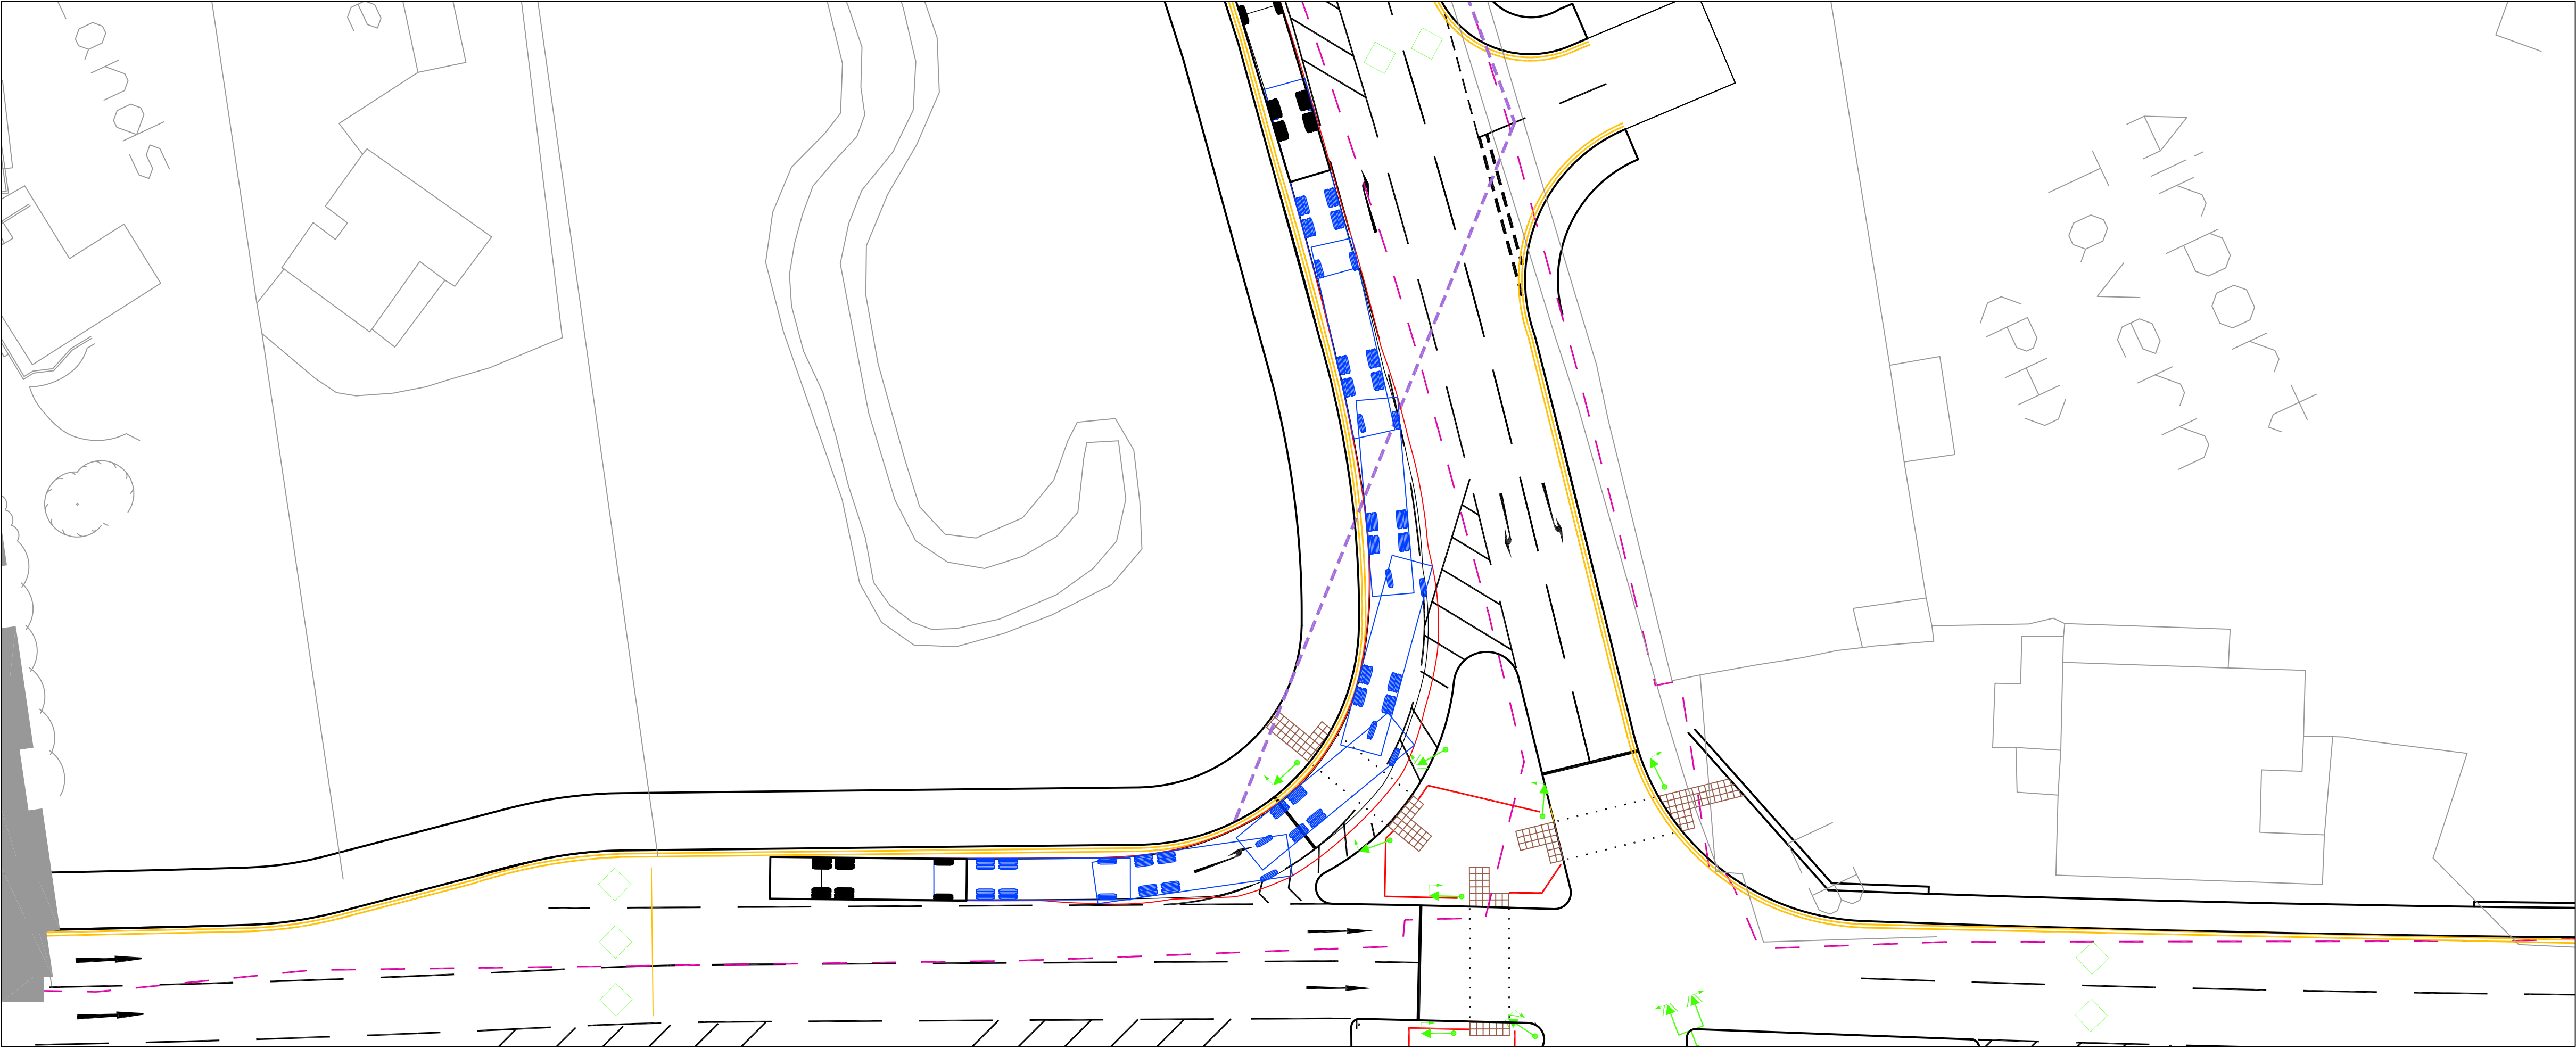

IVECO STRALIS (12m RIGID LORRY)

1.0	FIRST ISSUE	JP	26/09/2018	DR
Rev	Description	Drawn	DATE	Auth



Unit 2, First Floor, Woodlands Business Village
Coronation Road
Basingstoke
RG21 4JX
t: 01256 362963
w: c-tas.co.uk

Client

Bristol Airport

Project

Bristol Airport 12MPPA Masterplan

Title

A38 Junction Improvements
Vehicle Track Analysis - Sheet 2 of 3

Original Scale 1:125	Drawn By JP	Date 26/09/2018	Checked By CM	Auth DR	
-------------------------	----------------	--------------------	------------------	------------	--

Drawing Number

C1124-SK-A38-012

REF:

Rev

1.0