

Transport and Works Act 1992
The Northumberland Line Order
County of Northumberland

Overlay Plans –
Proposed Works
and Sheet 13 of the
Land and Works Plans

Key:

ORDER LIMITS

LAND TO BE ACQUIRED PERMANENTLY

Number on Plan
144, 144a, 149, 150, 164, 167

LAND SUBJECT TO POWER OF TEMPORARY POSSESSION


Number on Plan
141a, 141c, 151, 152, 152b, 153, 154, 155, 163, 165, 166

LAND SUBJECT TO POWERS OF TEMPORARY ACCESS

Number on Plan
141b, 152a, 156, 157

LAND OUTSIDE ORDER LIMITS

PROPOSED WORK OUTLINE

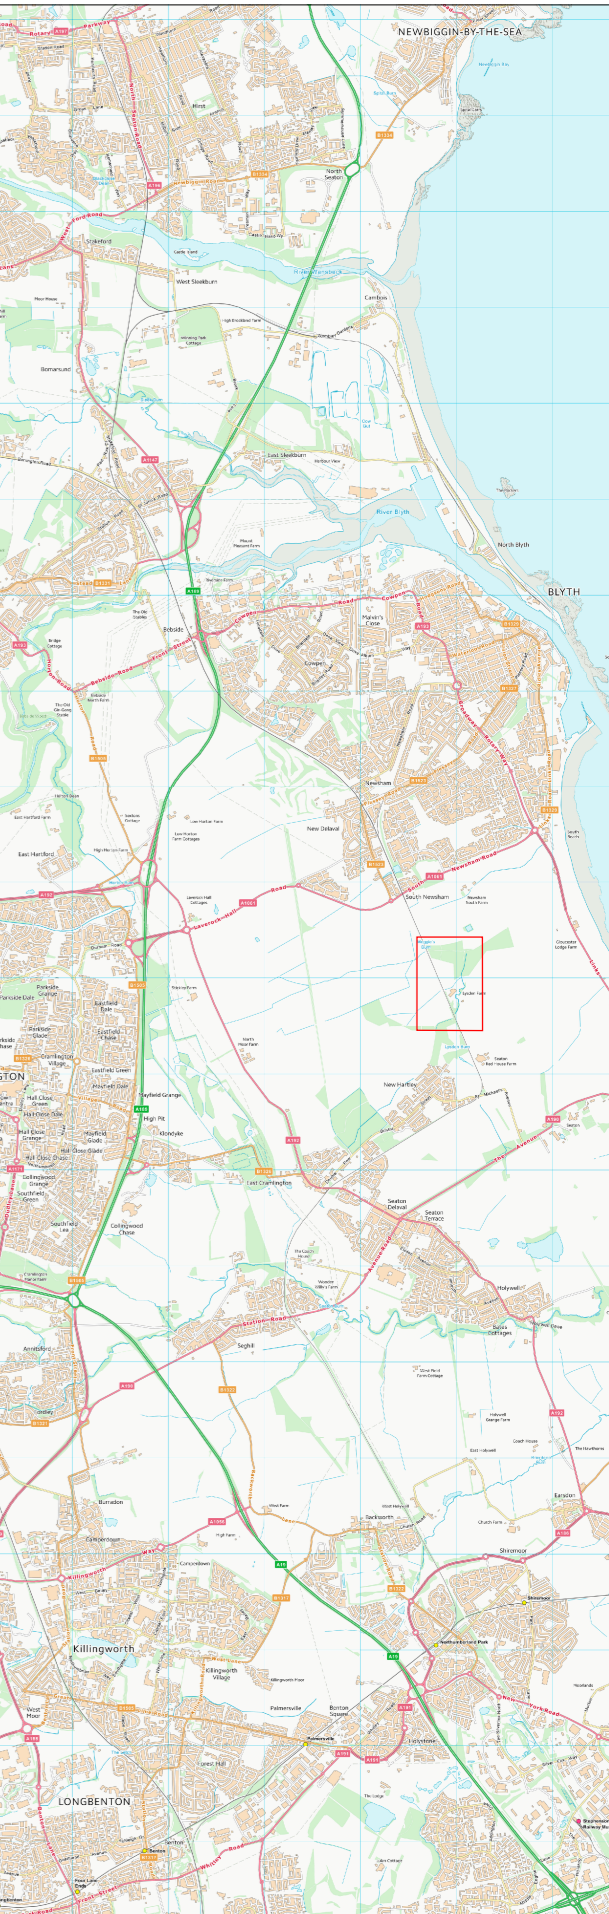

Version No.
V0.2 - DRAFT

Where applicable the plot boundaries show the general boundary of the registered land. It does not show the exact line of the boundaries. Measurements scaled from this plan may not match measurements between the same points on the ground.

This map is based upon Ordnance Survey material with the permission of Ordnance Survey on behalf of the Controller of Her Majesty's Stationery Office. © Unauthorised reproduction infringes crown copyright and may lead to prosecution or civil proceedings. Crown copyright and database rights 2021 Ordnance Survey. Licence number: 0100016193

