


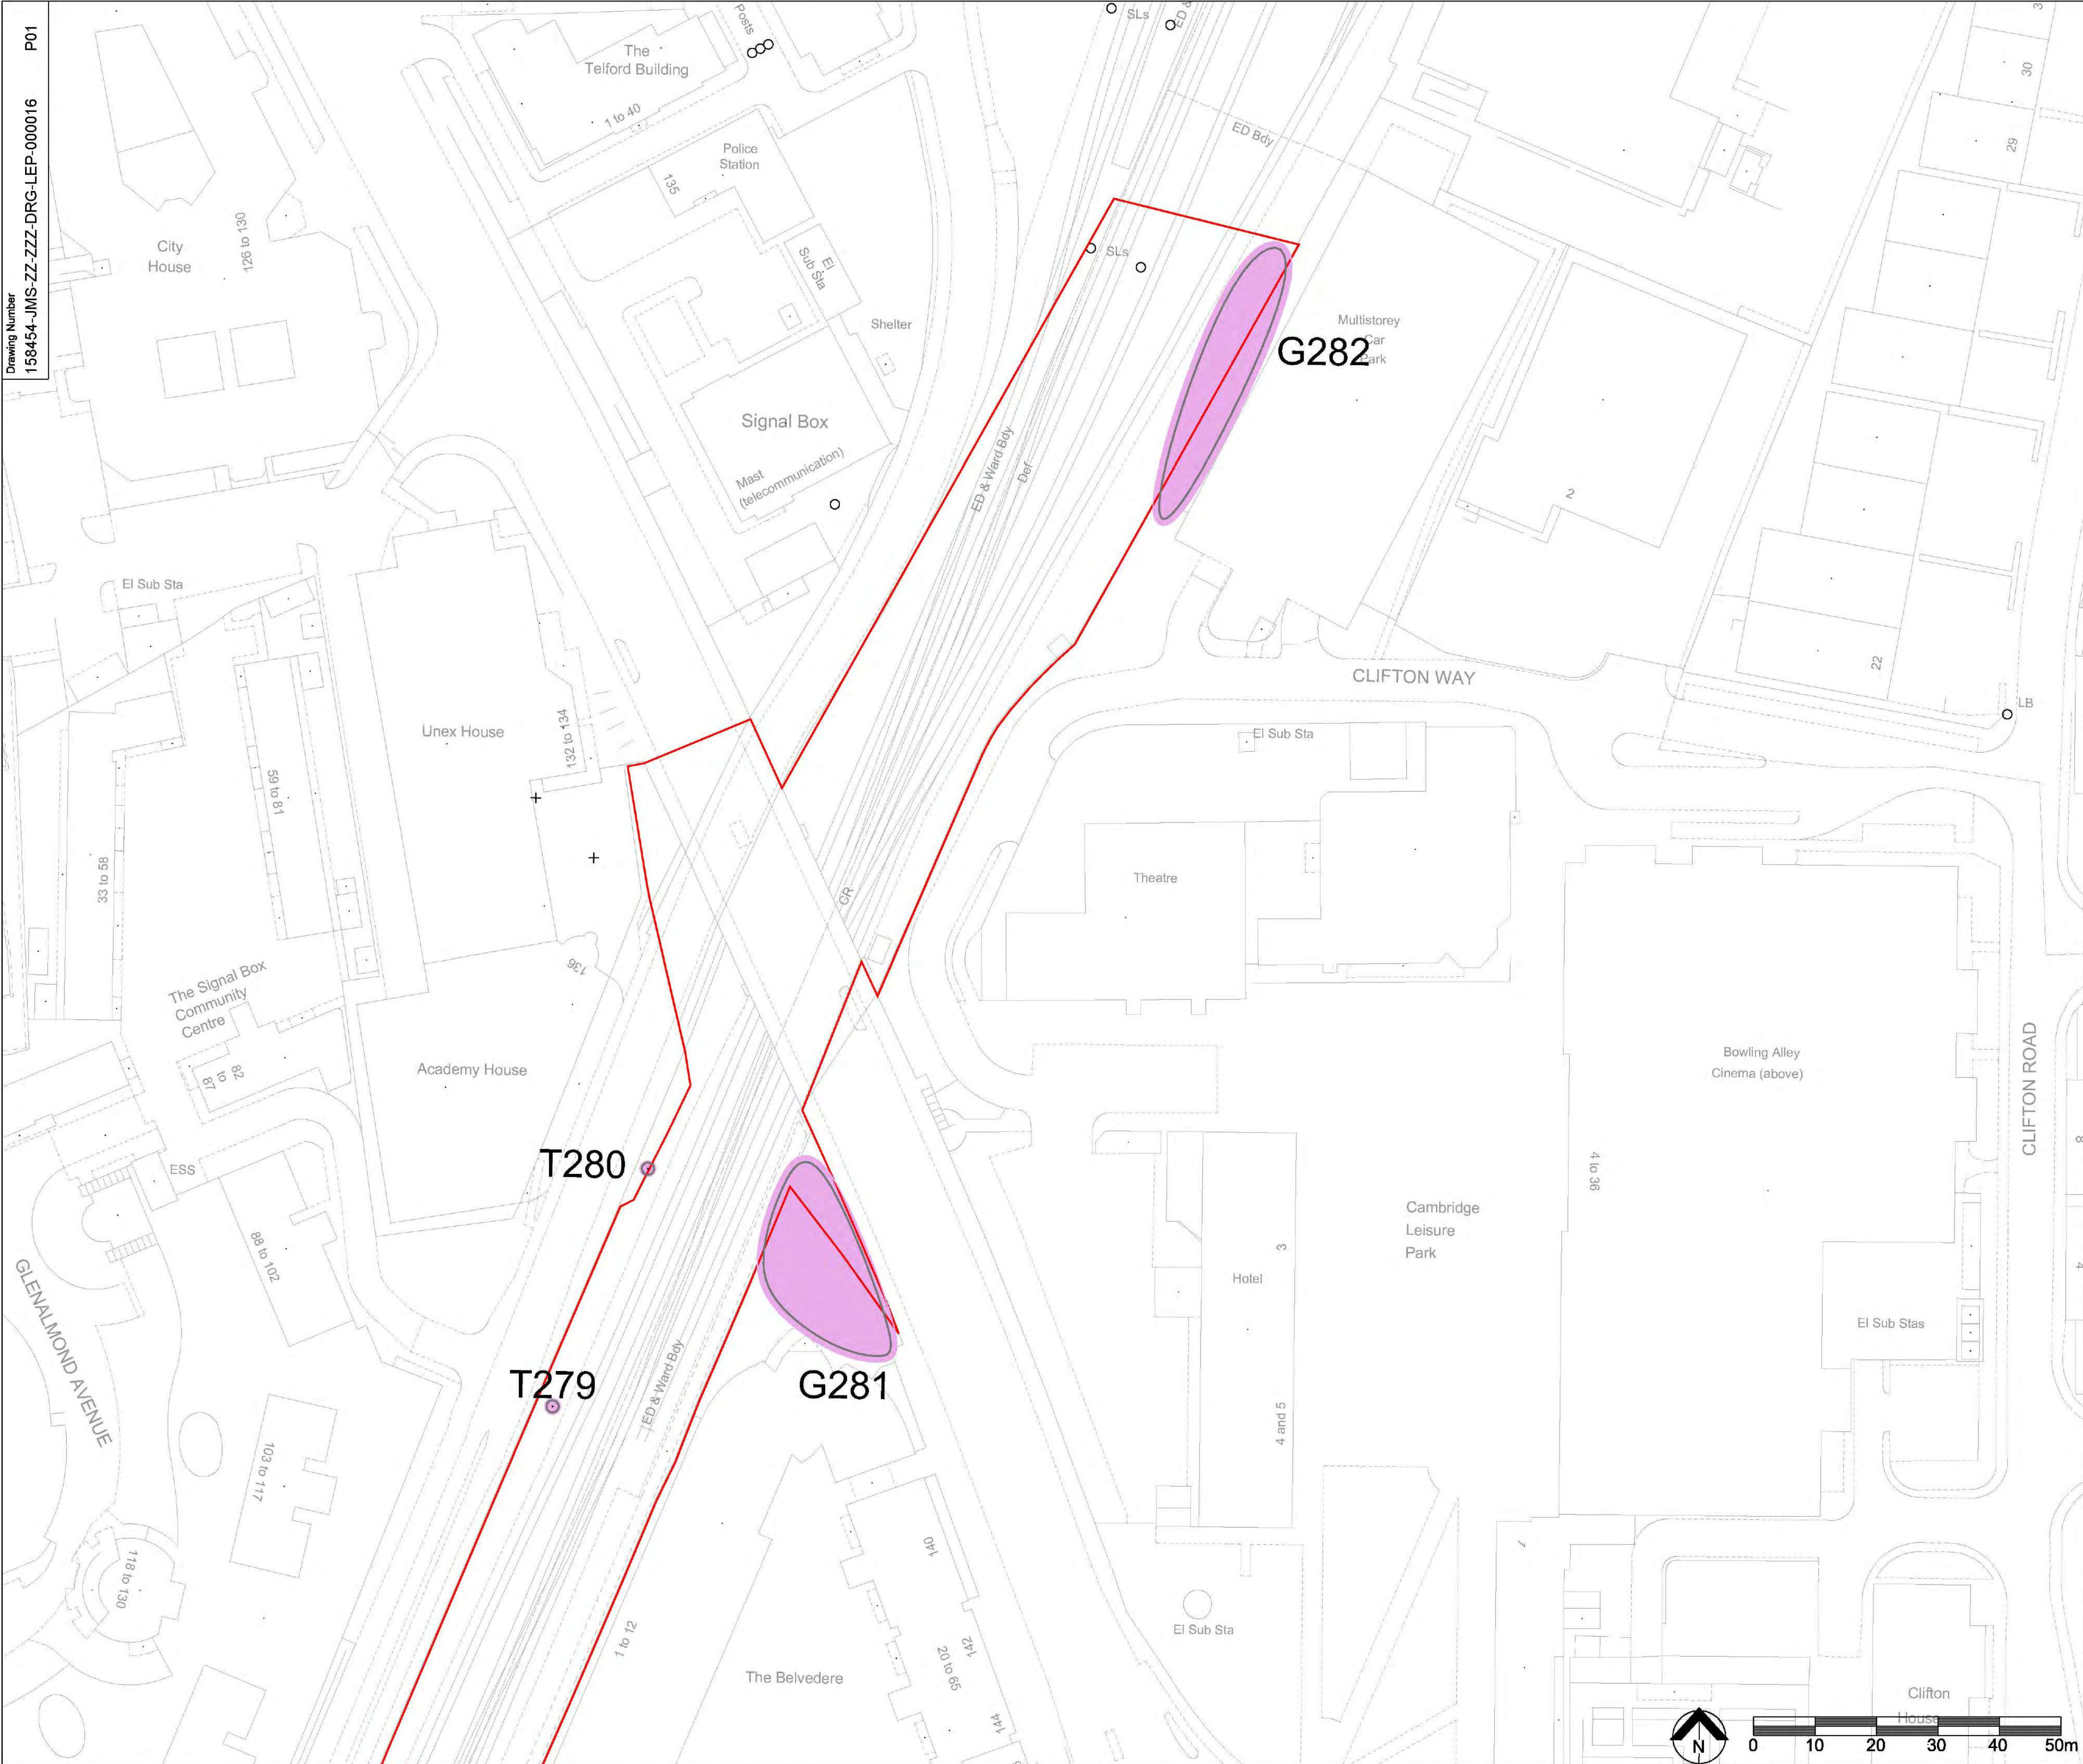

Legend/Notes

Survey Boundary

Canopy extent of A Category tree/group

Canopy extent of B Category tree/group

Canopy extent of C Category tree/group

Canopy extent of U Category tree/group

BS5837 Root Protection Area (RPA)

KEY PLAN

NTS

Sh1

Sh2

Sh3

Sh4

Sh5

Sh6

Sh7

Sh8

Sh9

Sh10

Sh11

Sh12

Sh13

Sh14

Sh15

Sh16

Sh17

Sh18

Sh19

P01	06/12/21	FOR INFORMATION	PR	RG	BM
Rev	Date	Description of Revisions	Drawn	Chkd	Appr
Status					Suitability
For Information					S2

NetworkRail

Authorised

Signed

XX

Date

xx/xx/xx

Contractor(s)

Arcadis Ltd

Location/Level

All Levels

Type

CAD Drawing

Sub-type

General Arrangement

Role

Engineering

Discipline

Landscape

Volume/System

4

Phasing

Proposed

Stage

4

Project

Cambridge South Station

Contract No.

158454

Contract Title

Cambridge South Station

Drawing Title

Tree Constraints Plan

Designed		Signed		Date	
Drawn	R.Grubb	Signed	RG	Date	06/12/21
Checked	J.Potts	Signed	JP	Date	06/12/21
Approved	B.Murray	Signed	BM	Date	06/12/21
Scale(s)	1:500		ELR & Mileage		to
Alternative Reference					Sheet
Drawing Number	158454-JMS-ZZ-ZZZ-DRG-LEP-000016				1 of 19
					Revision
					P01

0

10

20

30

40

50m

N

Sheet Size A1 594 x 841




-




Location/Level		
All Levels		
Type	CAD Drawing	Sub-type General Arrangement
Role	Engineering	Discipline Landscape
Volume/System 4		
Phasing	Proposed	Stage 4

Designed		Signed		Date
Drawn	R.Grubb	Signed	RG	Date 06/12/21
Checked	J.Potts	Signed	JP	Date 06/12/21
Approved	B.Murray	Signed	BM	Date 06/12/21
Scale(s) 1:500	ELR & Mileage		to	
Alternative Reference			Sheet 2	of 19
Drawing Number 158454-JMS-ZZ-ZZZ-DRG-LEP-000017			Revision P01	

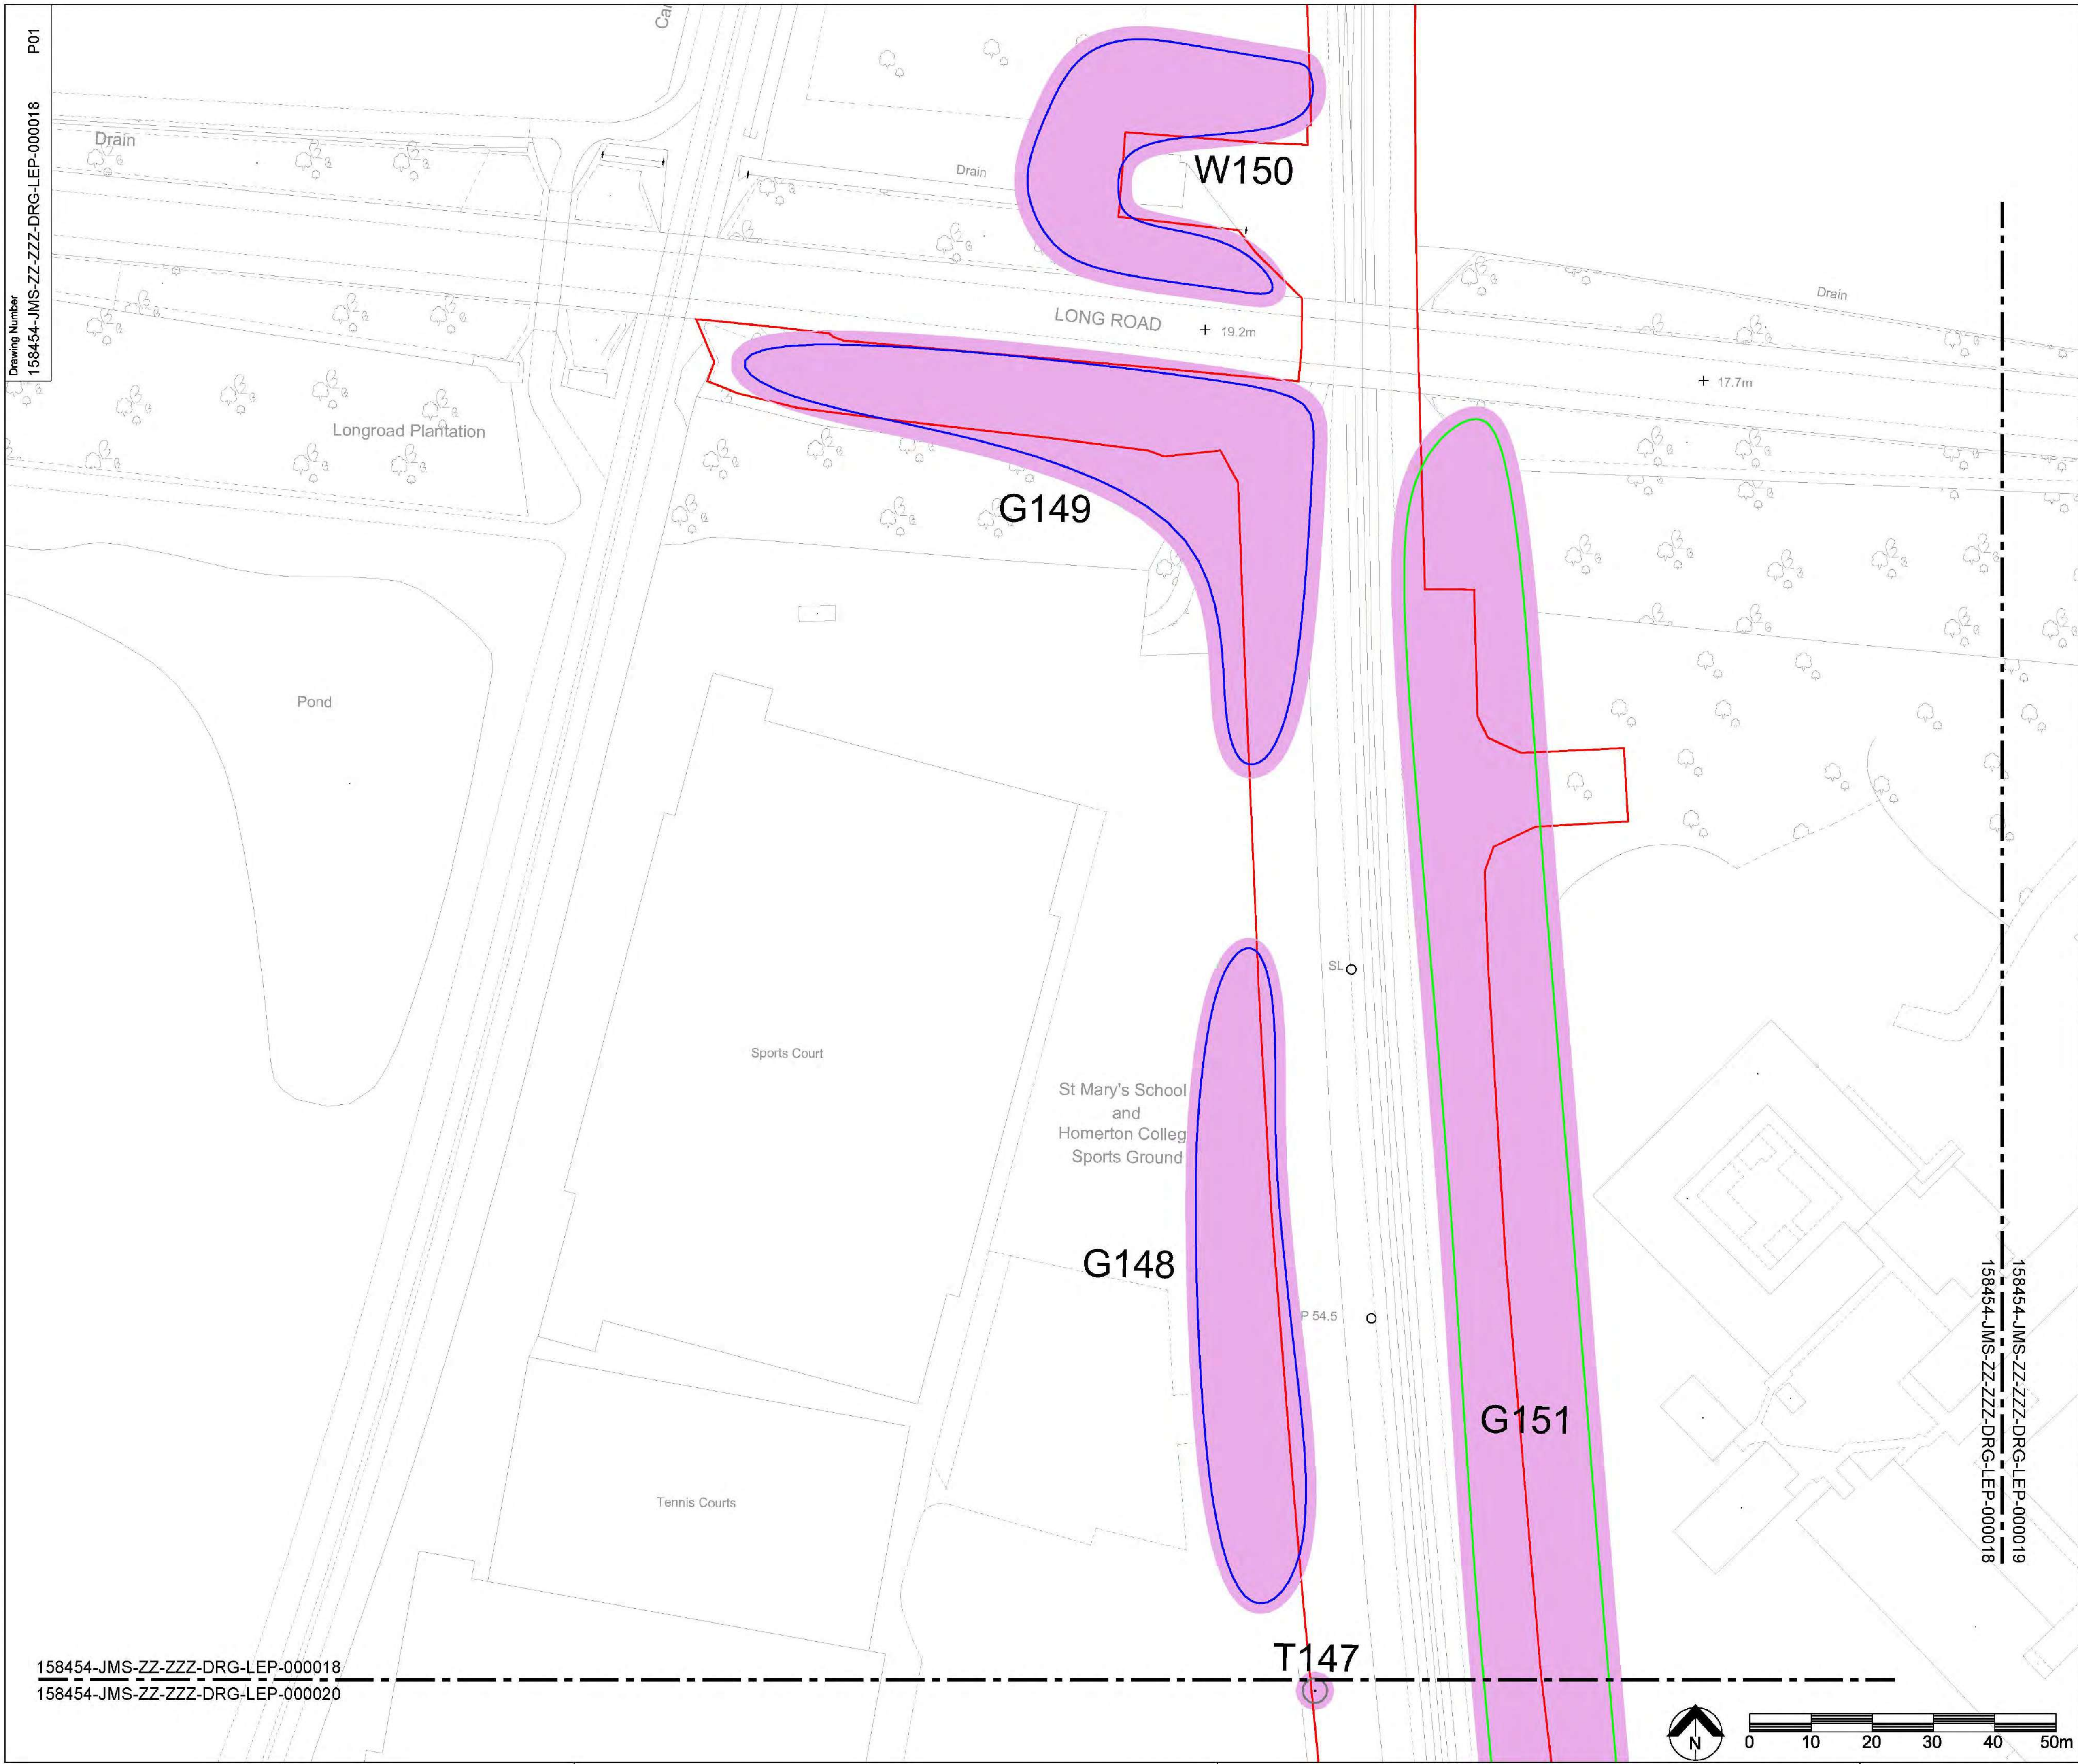

- Legend/Notes
- Survey Boundary
 - Canopy extent of A Category tree/group
 - Canopy extent of B Category tree/group
 - Canopy extent of C Category tree/group
 - Canopy extent of U Category tree/group
 - BS5837 Root Protection Area (RPA)

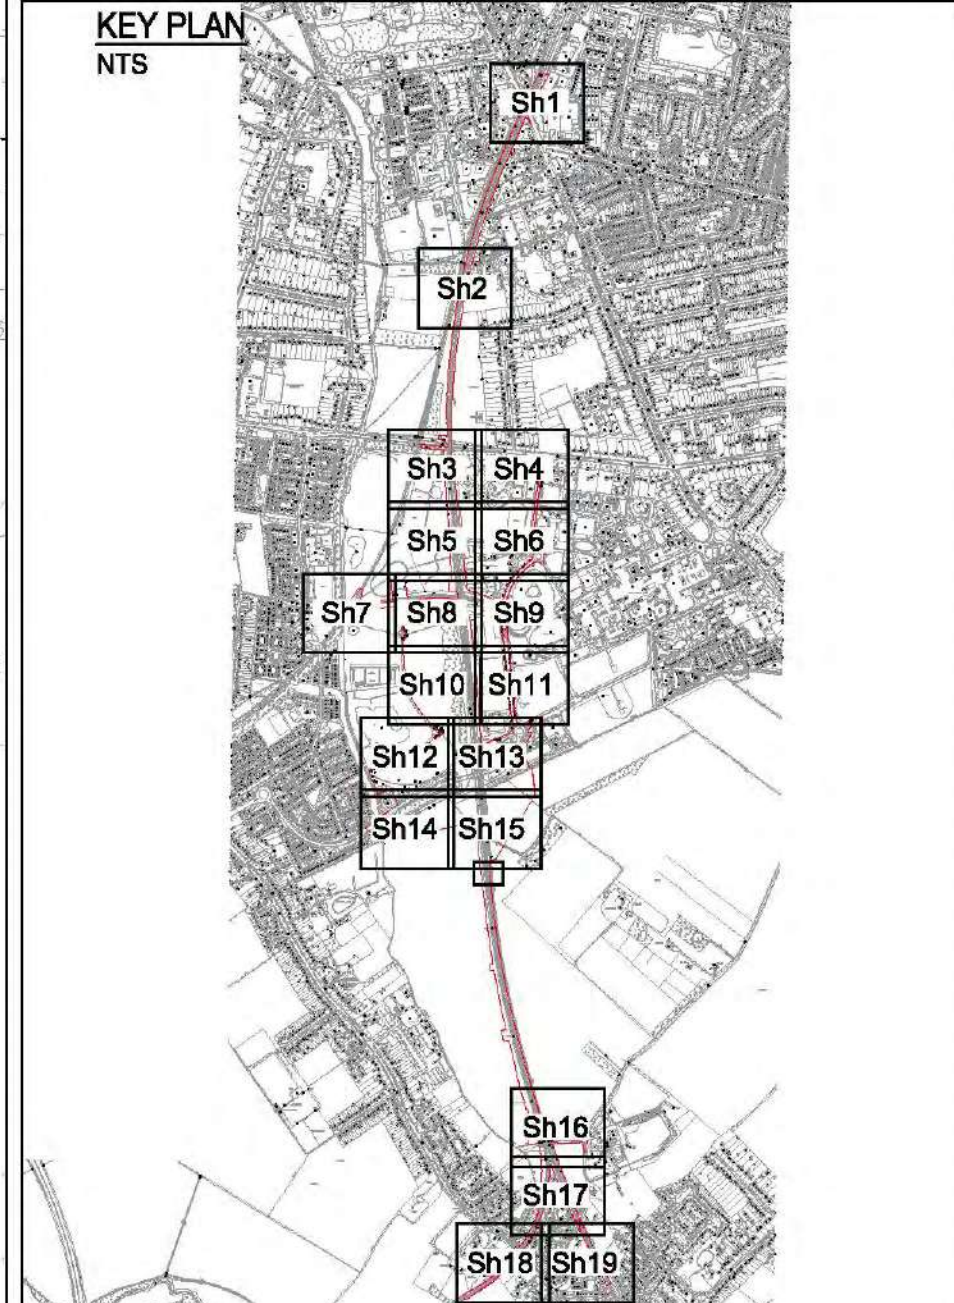

P01	06/12/21	FOR INFORMATION		PR	RG
Rev	Date	Description of Revisions	Drawn	Chkd	Appr
Status					Suitability
For Information					S2




Authorised	---	Signed	XX	Date	xx/xx/xx
Contractor(s)					
Arcadis Ltd					
Location/Level					
All Levels					
Type	CAD Drawing		Sub-type		
Role	Engineering		General Arrangement		
Volume/System	4		Discipline		
Phasing		Proposed		Stage	
Project		Proposed		4	
Contract No.					
158454					
Contract Title					
Cambridge South Station					
Drawing Title					
Tree Constraints Plan					

Designed		Signed		Date	
Drawn	R. Grubb	Signed	RG	Date	06/12/21
Checked	J. Potts	Signed	JP	Date	06/12/21
Approved	B. Murray	Signed	BM	Date	06/12/21
Scale(s)	1:500		ELR & Mileage		
Alternative Reference				Sheet	3 of 19
Drawing Number		158454-JMS-ZZ-ZZZ-DRG-LEP-000018		Revision	
				P01	

158454-JMS-ZZ-ZZZ-DRG-LEP-000018
158454-JMS-ZZ-ZZZ-DRG-LEP-000020

158454-JMS-ZZ-ZZZ-DRG-LEP-000019
158454-JMS-ZZ-ZZZ-DRG-LEP-000018

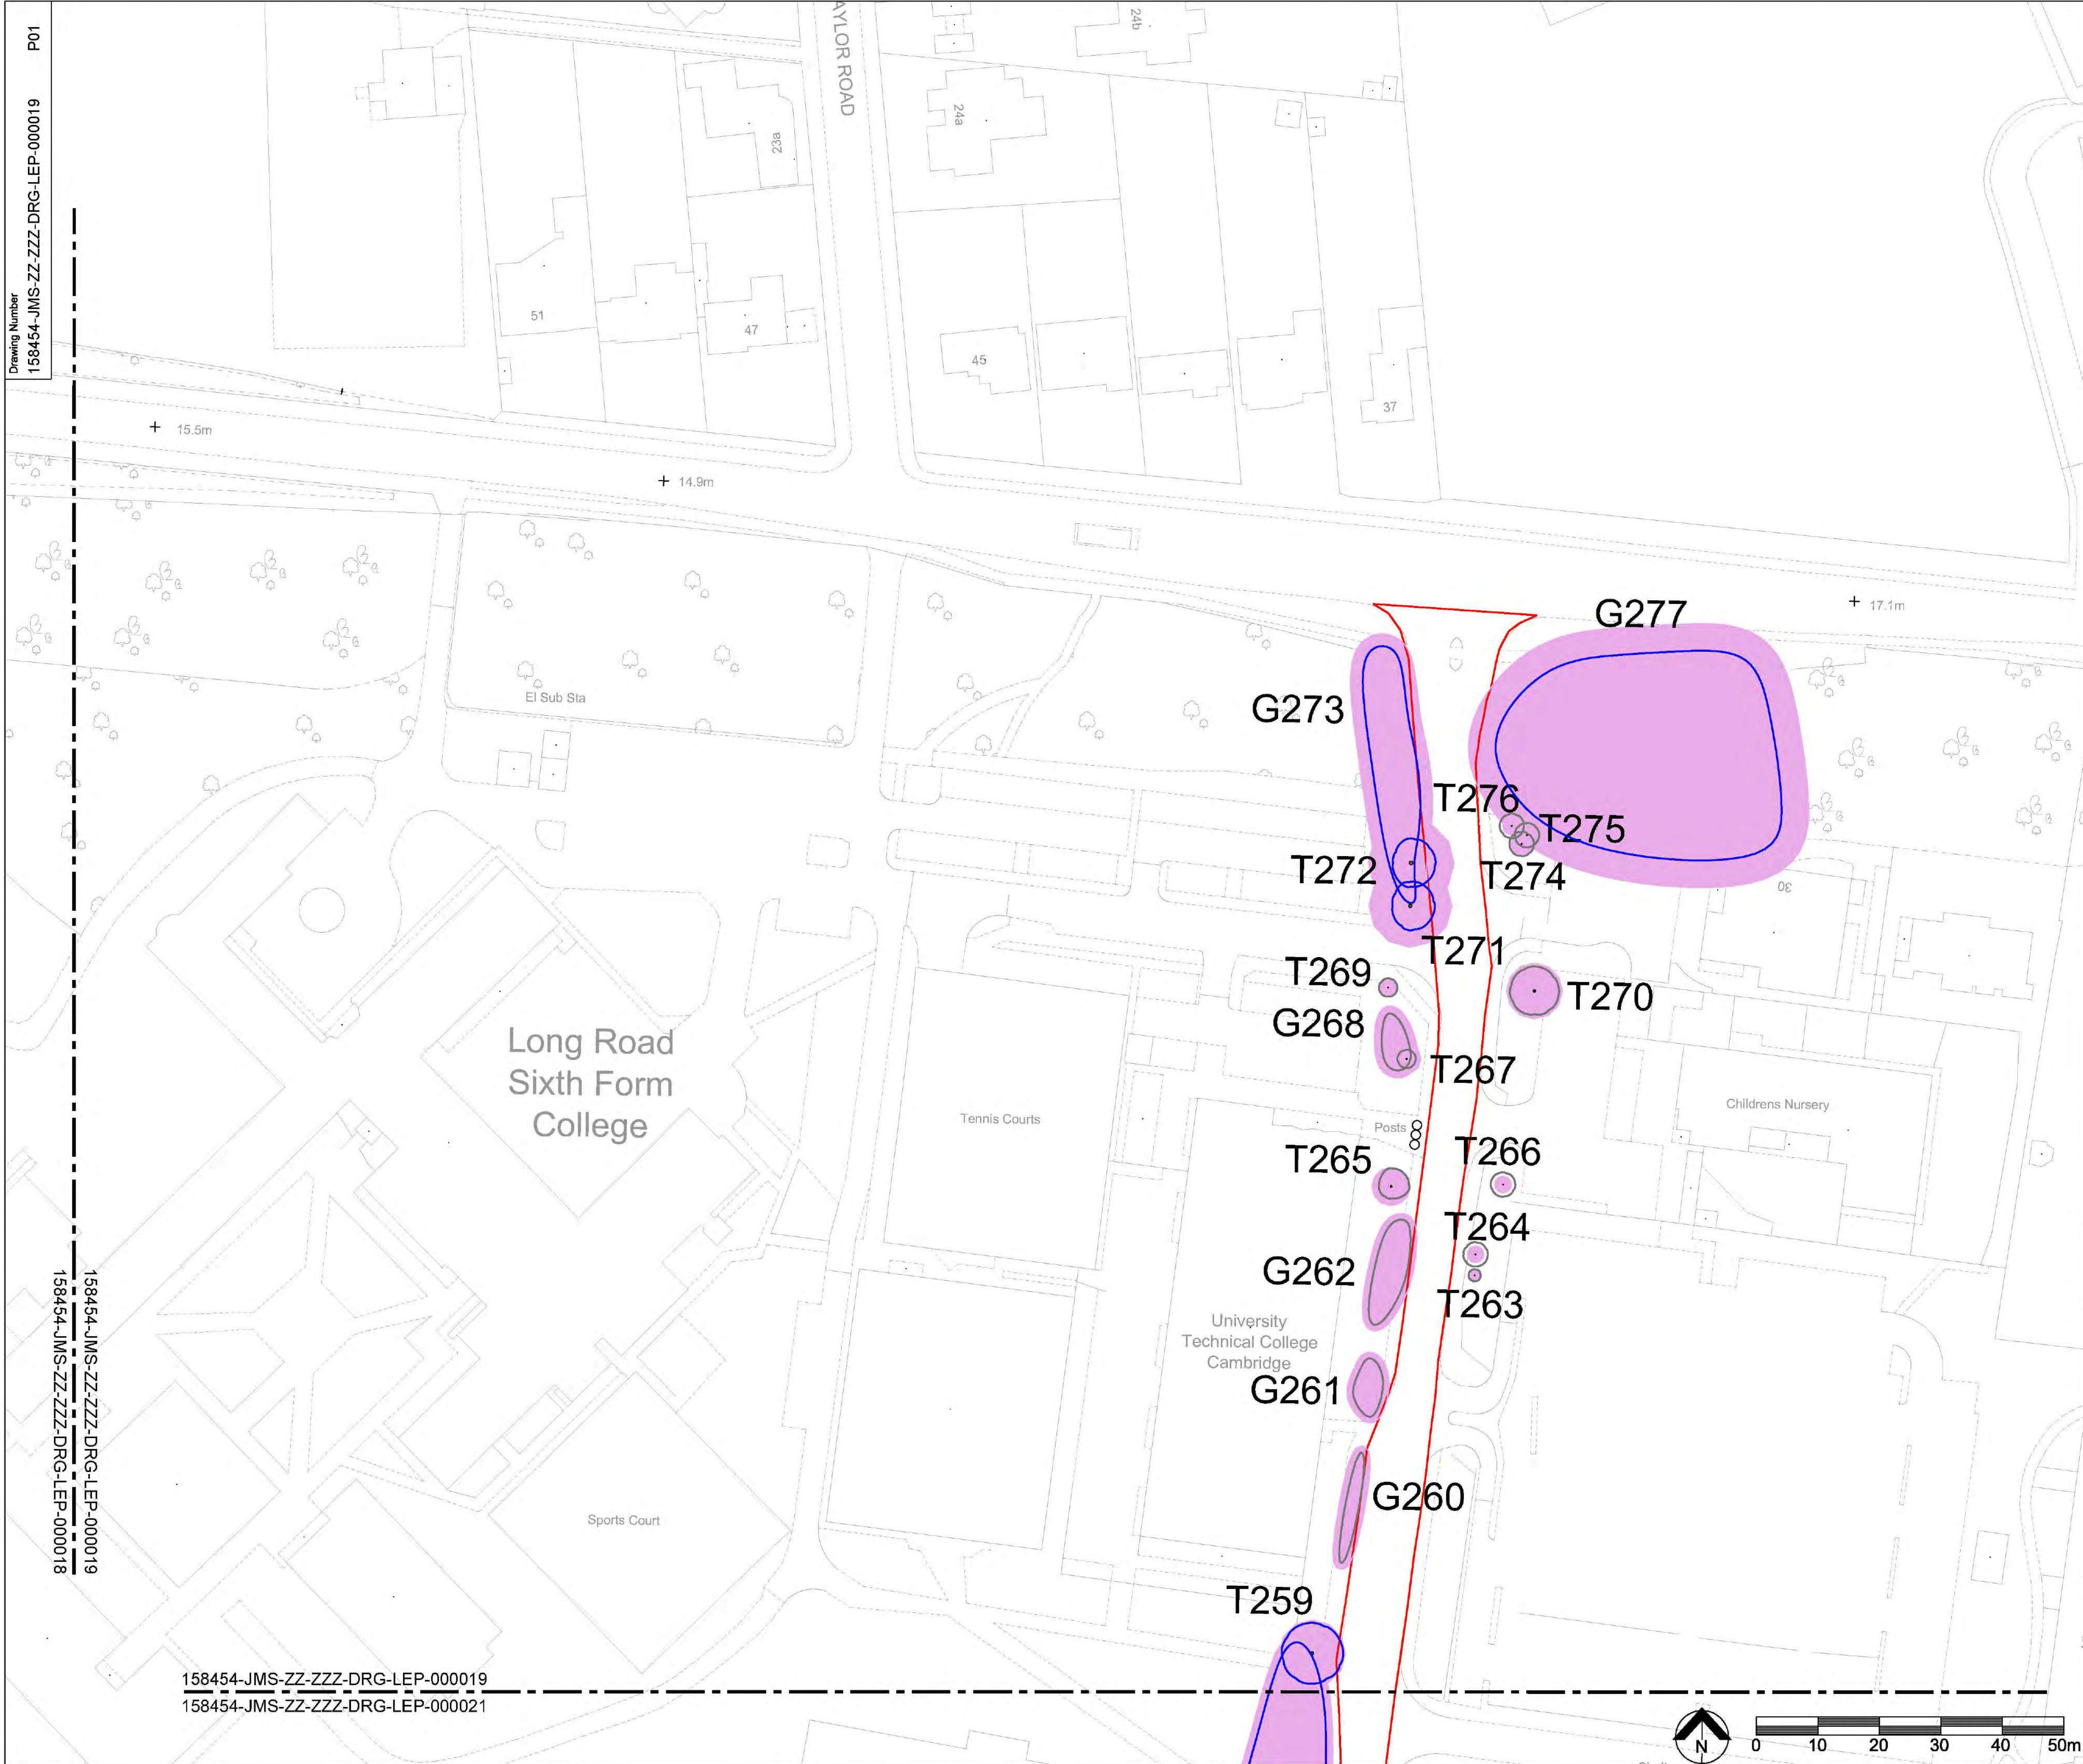

Legend/Notes

Survey Boundary

Canopy extent of A Category tree/group

Canopy extent of B Category tree/group

Canopy extent of C Category tree/group

Canopy extent of U Category tree/group

BS5837 Root Protection Area (RPA)

KEY PLAN

NTS

P01	06/12/21	FOR INFORMATION	PR	RG	BM
Rev	Date	Description of Revisions	Drawn	Chkd	Appr
Status					Suitability
For Information					S2

Authorised

Signed

XX

Date

xx/xx/xx

Contractor(s)

Arcadis Ltd

Location/Level

All Levels

Type

CAD Drawing

Sub-type

General Arrangement

Role

Engineering

Discipline

Landscape

Volume/System

4

Phasing

Proposed

Stage

4

Project

Cambridge South Station

Contract No.

158454

Contract Title

Cambridge South Station

Drawing Title


Tree Constraints Plan

Designed		Signed		Date	
Drawn	R.Grubb	Signed	RG	Date	06/12/21
Checked	J.Potts	Signed	JP	Date	06/12/21
Approved	B.Murray	Signed	BM	Date	06/12/21
Scale(s)	1:500	ELR & Mileage		to	
Alternative Reference				Sheet	4 of 19
Drawing Number	158454-JMS-ZZ-ZZZ-DRG-LEP-000019			Revision	P01

Drawing Number
158454-JMS-ZZ-ZZZ-DRG-LEP-000019
P01

158454-JMS-ZZ-ZZZ-DRG-LEP-000019
158454-JMS-ZZ-ZZZ-DRG-LEP-000018

158454-JMS-ZZ-ZZZ-DRG-LEP-000019
158454-JMS-ZZ-ZZZ-DRG-LEP-000021

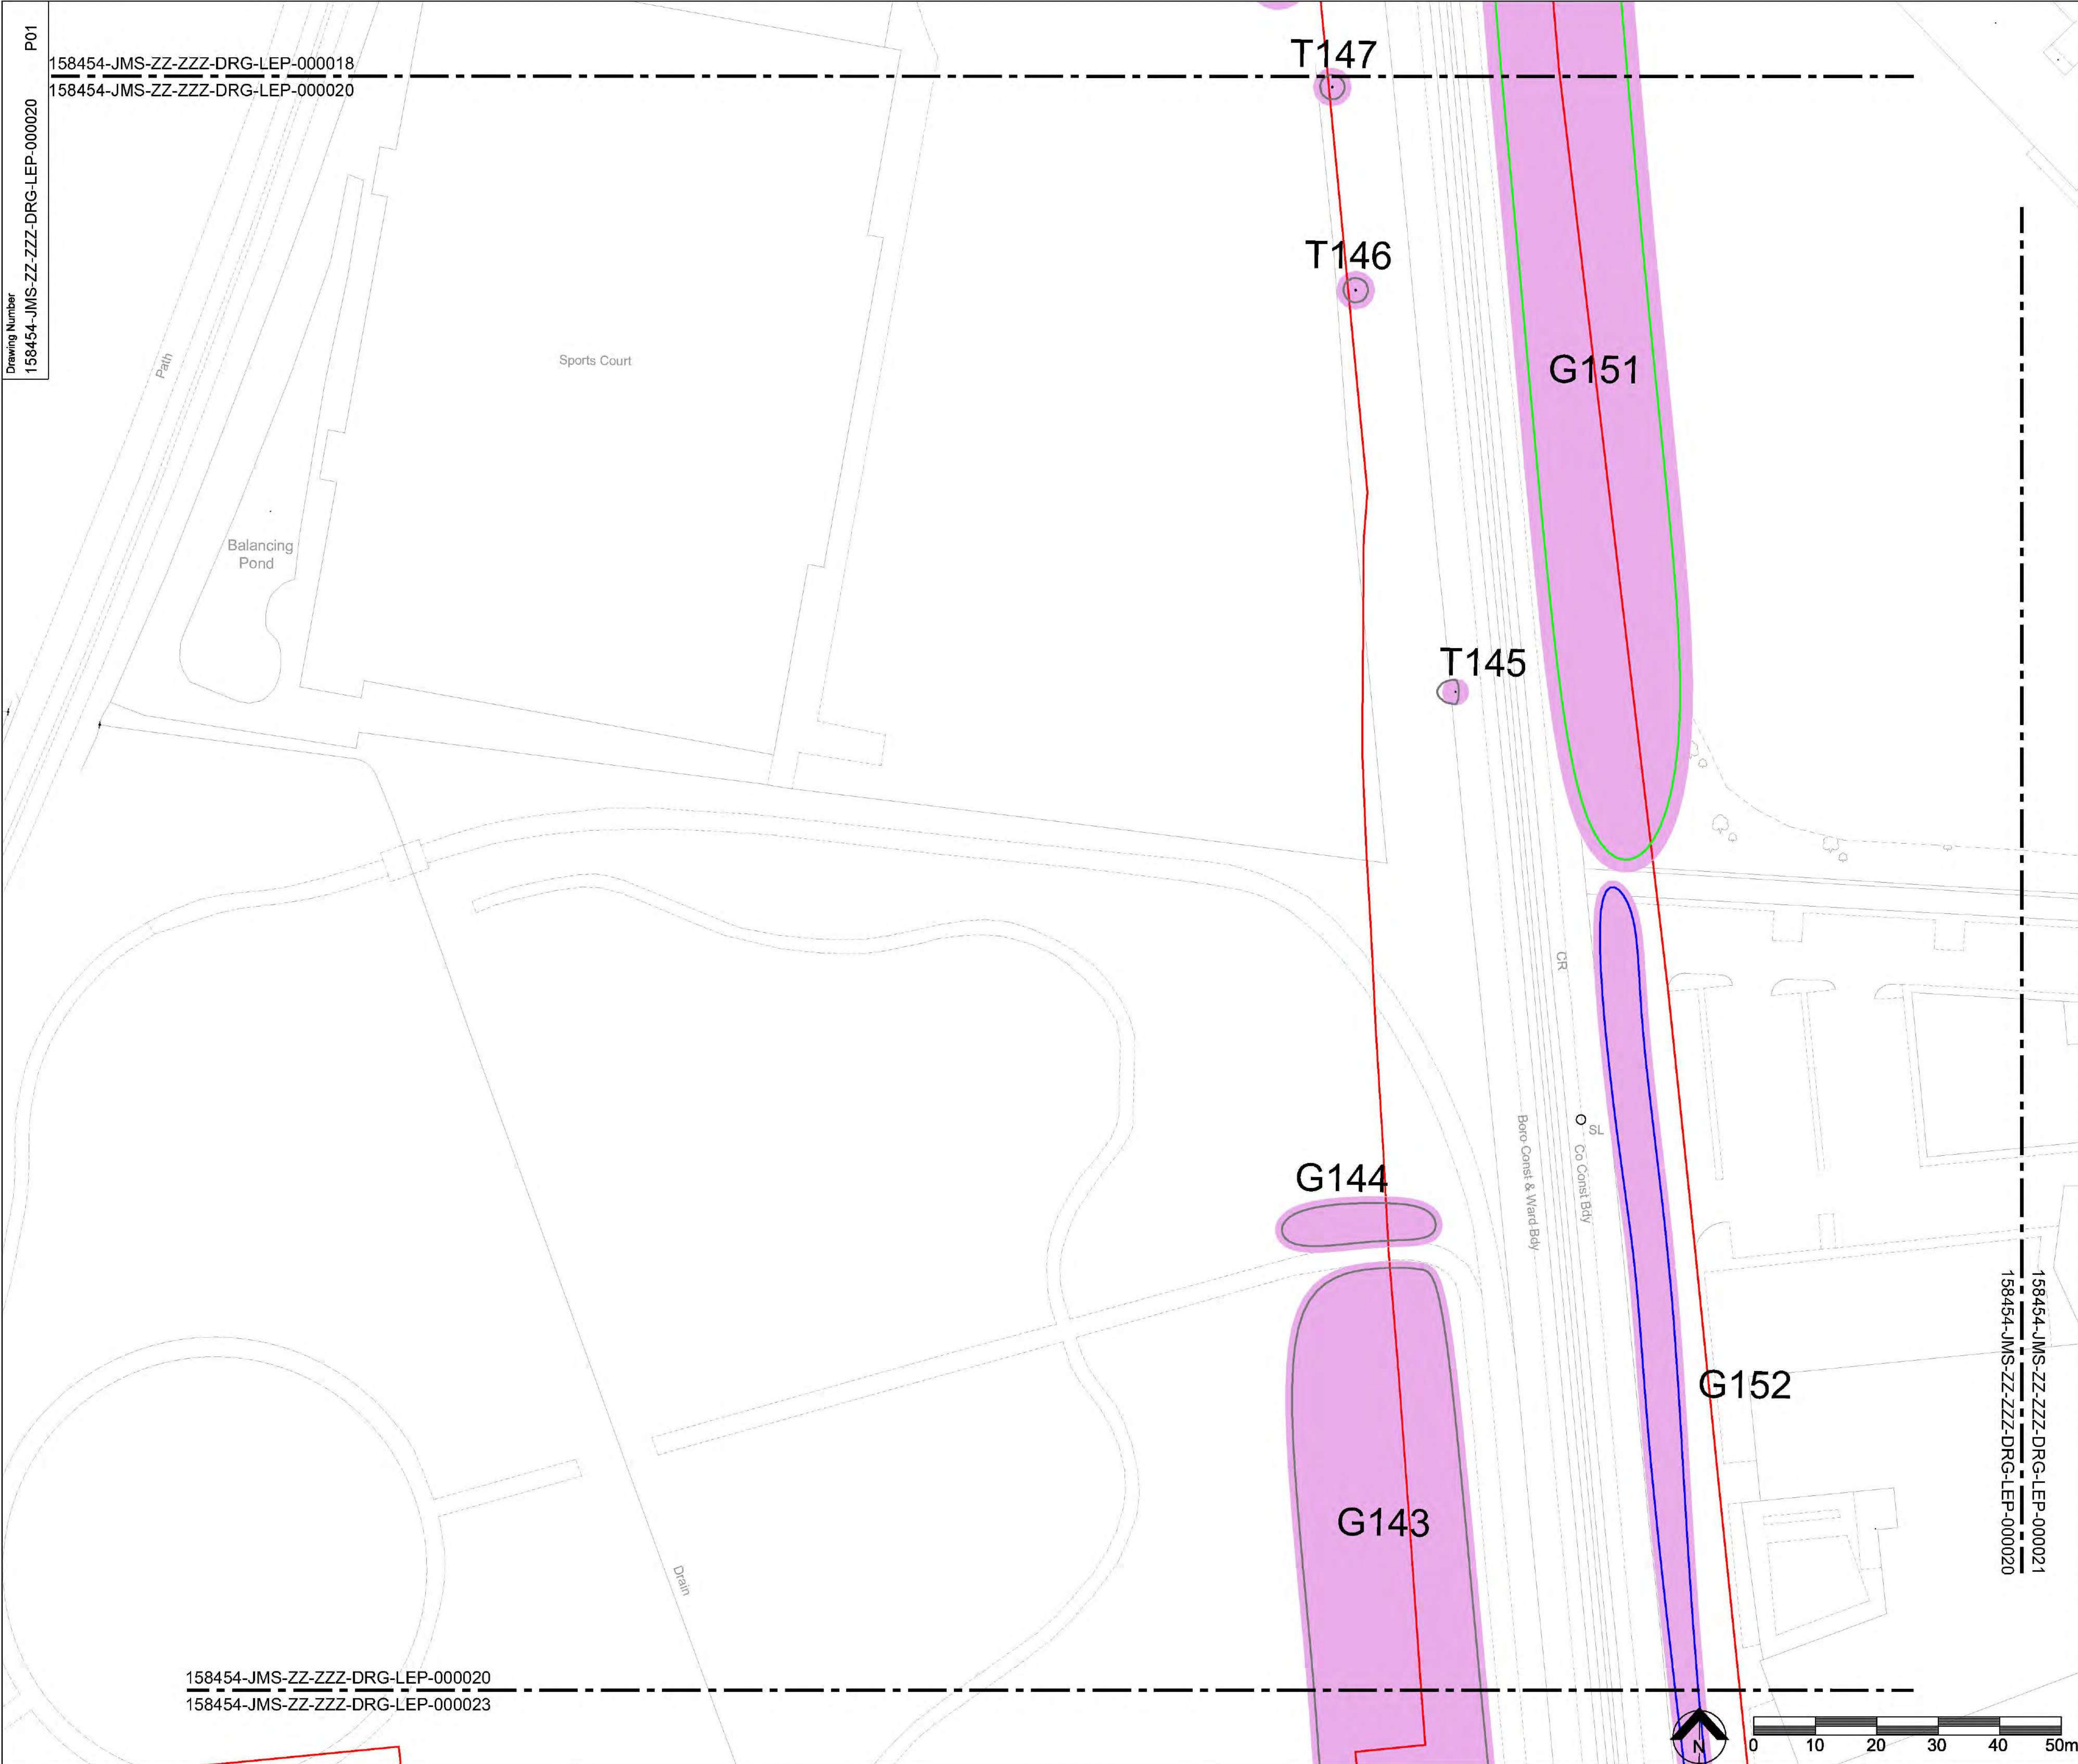

Legend/Notes

Survey Boundary

Canopy extent of A Category tree/group

Canopy extent of B Category tree/group

Canopy extent of C Category tree/group

Canopy extent of U Category tree/group

BS5837 Root Protection Area (RPA)

KEY PLAN

NTS

P01	06/12/21	FOR INFORMATION	PR	RG	BM
Rev	Date	Description of Revisions	Drawn	Chkd	Appr
Status	Suitability				S2

Authorised

Signed

XX

Date

xx/xx/xx

Contractor(s)

Arcadis Ltd

Location/Level

All Levels

Type

CAD Drawing

Sub-type

General Arrangement

Role

Engineering

Discipline

Landscape

Volume/System

4

Phasing

Proposed

Stage

4

Project

Cambridge South Station

Contract No.

158454

Contract Title

Cambridge South Station

Drawing Title

Tree Constraints Plan

Designed		Signed		Date	
Drawn	R.Grubb	Signed	RG	Date	06/12/21
Checked	J.Potts	Signed	JP	Date	06/12/21
Approved	B.Murray	Signed	BM	Date	06/12/21

Scale(s)

1:500

ELR & Mileage

to

Alternative Reference

Sheet

5

of

19

Drawing Number

158454-JMS-ZZ-ZZZ-DRG-LEP-000020

Revision


P01

158454-JMS-ZZ-ZZZ-DRG-LEP-000021

158454-JMS-ZZ-ZZZ-DRG-LEP-000020

158454-JMS-ZZ-ZZZ-DRG-LEP-000020

158454-JMS-ZZ-ZZZ-DRG-LEP-000023

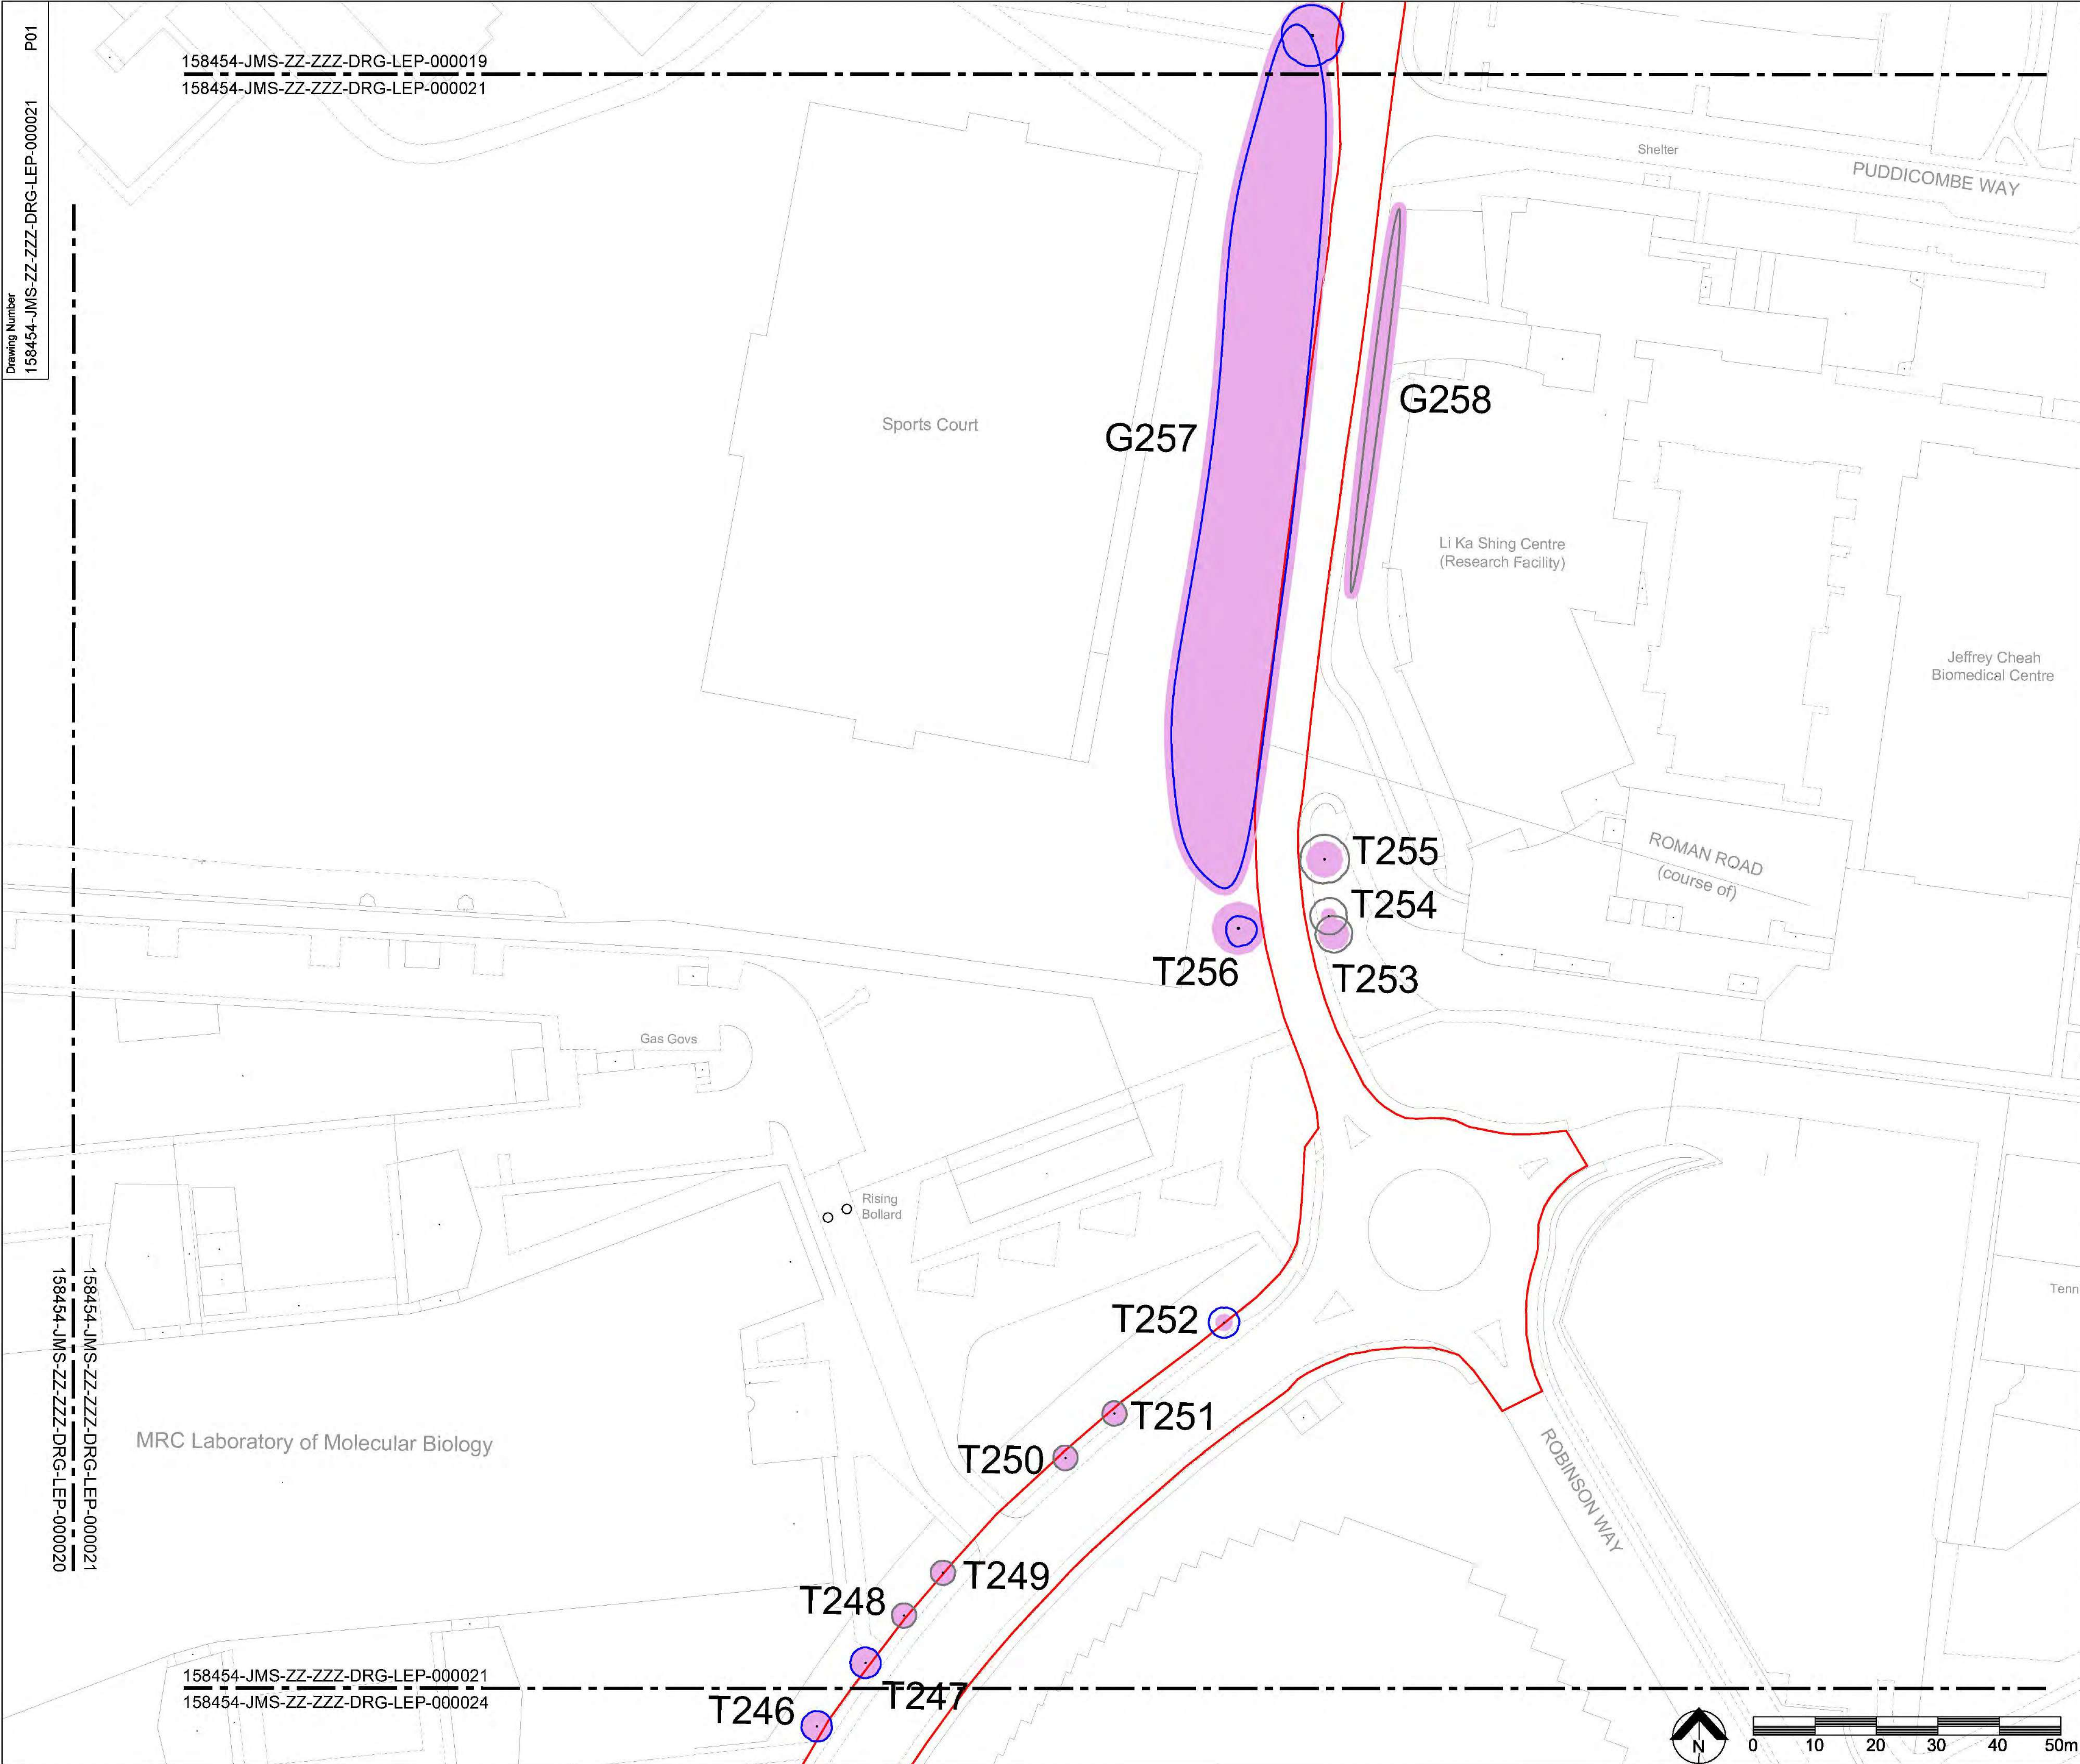

Legend/Notes

- Survey Boundary
- Canopy extent of A Category tree/group
- Canopy extent of B Category tree/group
- Canopy extent of C Category tree/group
- Canopy extent of U Category tree/group
- BS5837 Root Protection Area (RPA)

KEY PLAN

P01	06/12/21	FOR INFORMATION	PR	RG	BM
Rev	Date	Description of Revisions	Drawn	Chkd	Appr
Status	Date				Suitability
For Information					S2

Authorised	---	Signed	XX	Date	xx/xx/xx
Contractor(s)					
Arcadis Ltd					
Location/Level					
All Levels					
Type	CAD Drawing		Sub-type		
Role	Engineering		General Arrangement		
Volume/System	4		Discipline		
Phasing		Proposed	Stage		4
Project					
Cambridge South Station					
Contract No.					
158454					
Contract Title					
Cambridge South Station					
Drawing Title					
Tree Constraints Plan					


Designed		Signed		Date	
Drawn	R.Grubb	Signed	RG	Date	06/12/21
Checked	J.Potts	Signed	JP	Date	09/12/21
Approved	B.Murray	Signed	BM	Date	08/12/21
Scale(s)		ELR & Mileage			
1:500		to			
Alternative Reference				Sheet	6 of 19
Drawing Number		158454-JMS-ZZ-ZZZ-DRG-LEP-000021			Revision
					P01

Drawing Number
158454-JMS-ZZ-ZZZ-DRG-LEP-000021
P01

158454-JMS-ZZ-ZZZ-DRG-LEP-000019
158454-JMS-ZZ-ZZZ-DRG-LEP-000021

158454-JMS-ZZ-ZZZ-DRG-LEP-000021
158454-JMS-ZZ-ZZZ-DRG-LEP-000020

158454-JMS-ZZ-ZZZ-DRG-LEP-000021
158454-JMS-ZZ-ZZZ-DRG-LEP-000024

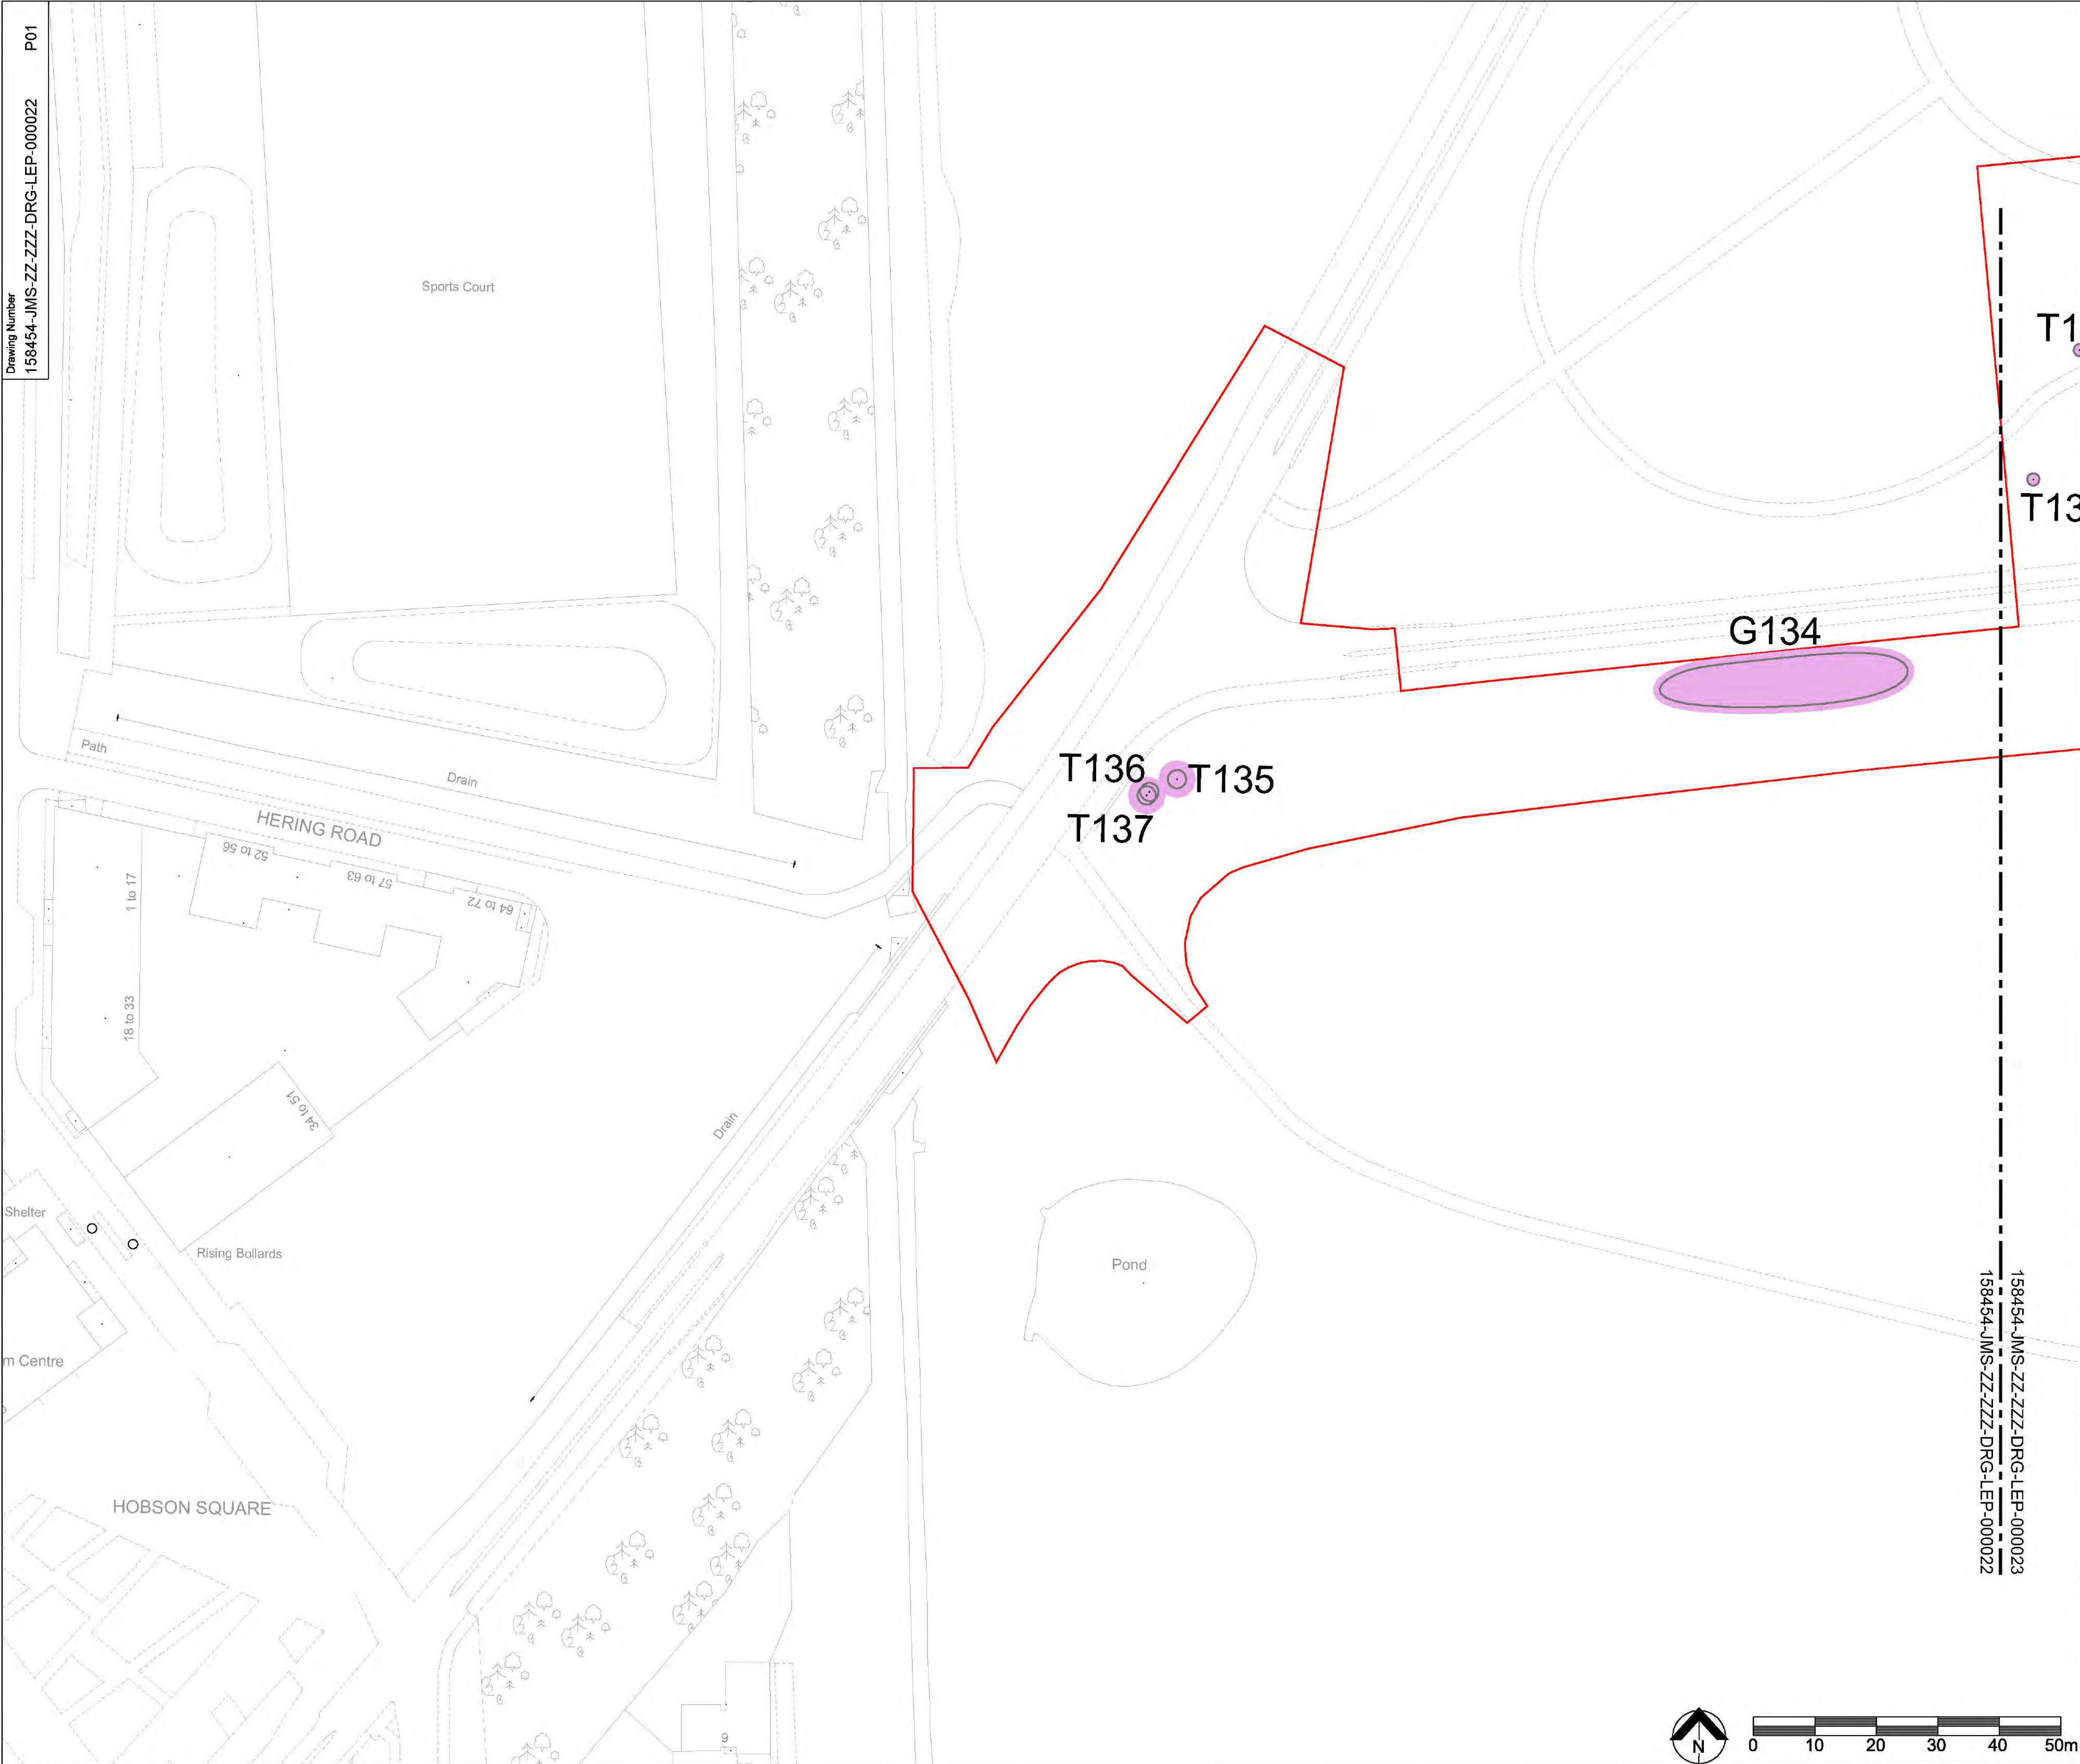

Legend/Notes

- Survey Boundary
- Canopy extent of A Category tree/group
- Canopy extent of B Category tree/group
- Canopy extent of C Category tree/group
- Canopy extent of U Category tree/group
- BS5837 Root Protection Area (RPA)


KEY PLAN
NTS


P01	06/12/21	FOR INFORMATION	PR	RG	BM
Rev	Date	Description of Revisions	Drawn	Chkd	Appr
Status					Suitability
For Information					S2

Authorised	---	Signed	XX	Date	xx/xx/xx
Contractor(s)					
Arcadis Ltd					
Location/Level					
Type	CAD Drawing		Sub-type General Arrangement		
Role	Engineering		Discipline Landscape		
Volume/System	4				
Phasing	Proposed		Stage	4	
Project					
Cambridge South Station					
Contract No.					
158454					
Contract Title					
Cambridge South Station					
Drawing Title					
Tree Constraints Plan					

Designed		Signed		Date	
Drawn	R.Grubb	Signed	RG	Date	06/12/21
Checked	J.Potts	Signed	JP	Date	06/12/21
Approved	B.Murray	Signed	BM	Date	06/12/21
Scale(s)		ELR & Mileage			
1:500		to			
Alternative Reference				Sheet	7 of 19
Drawing Number				Revision	
158454-JMS-ZZ-ZZZ-DRG-LEP-000022				P01	

158454-JMS-ZZ-ZZZ-DRG-LEP-000023
158454-JMS-ZZ-ZZZ-DRG-LEP-000022

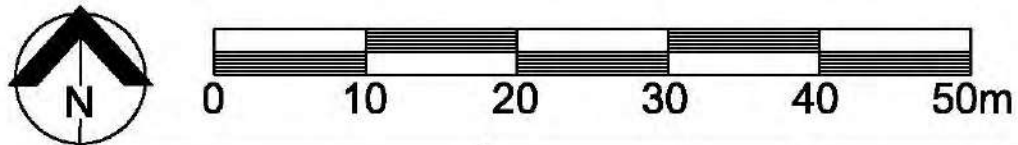

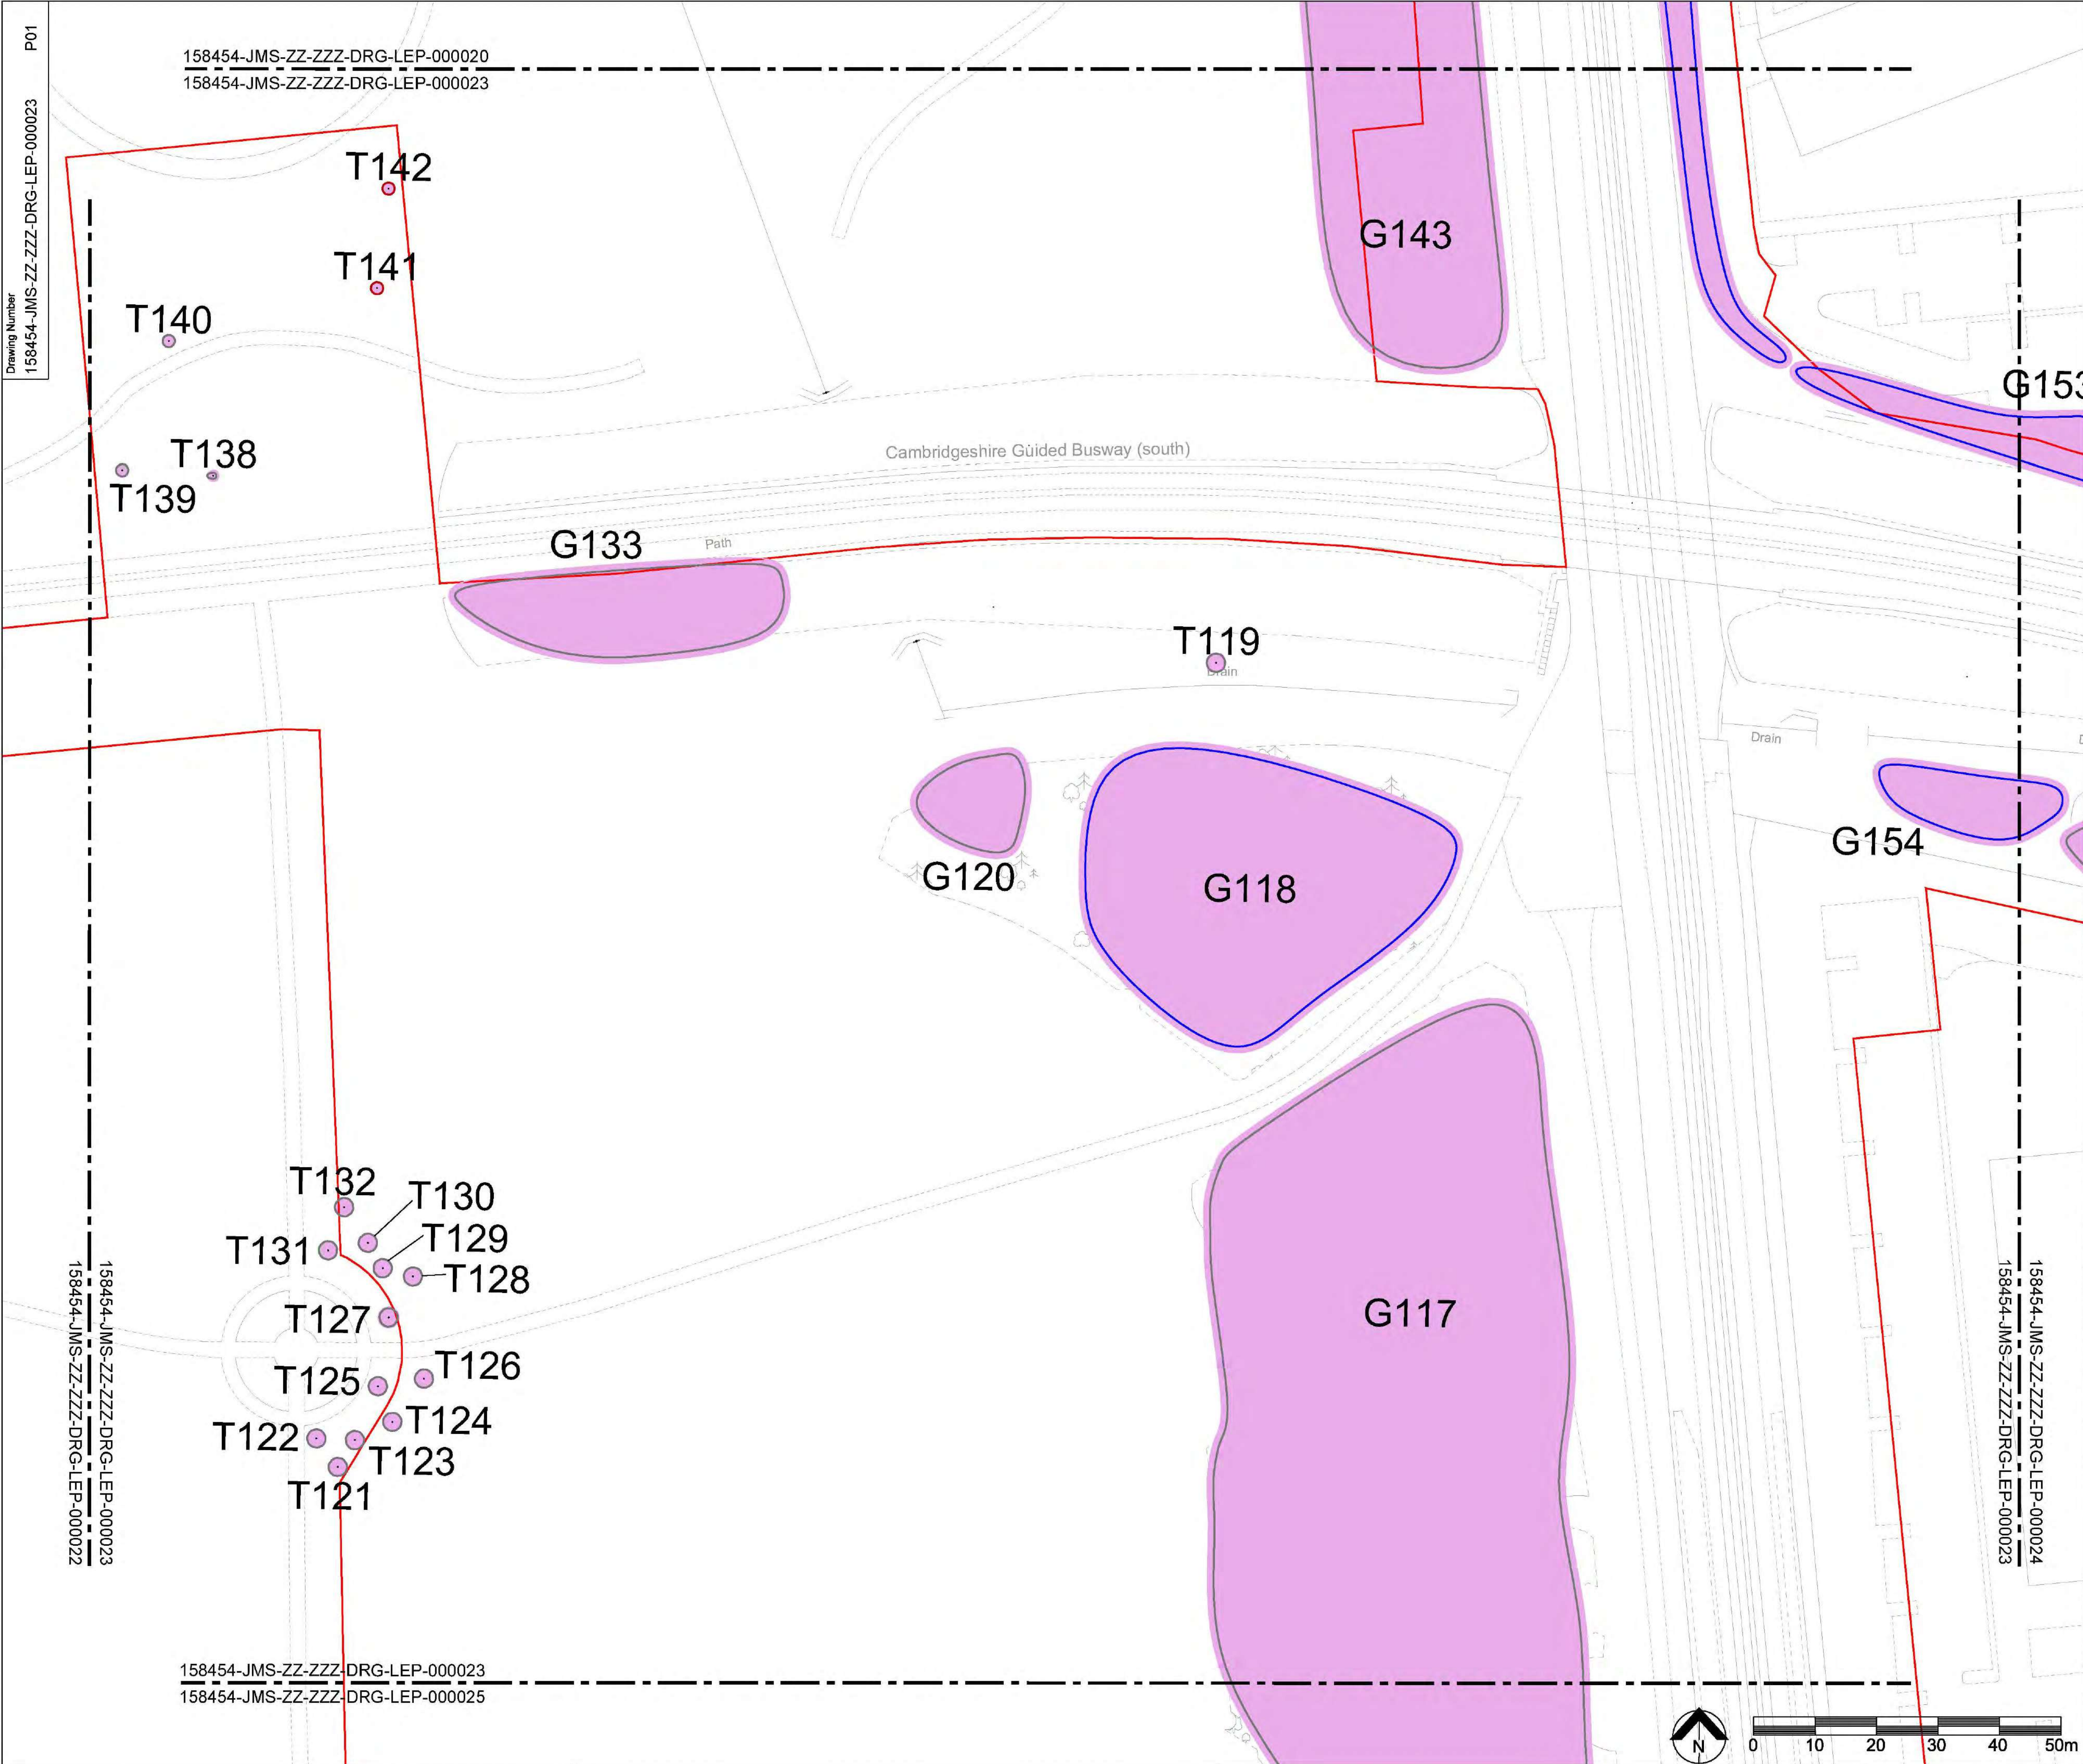

Legend/Notes

- Survey Boundary
- Canopy extent of A Category tree/group
- Canopy extent of B Category tree/group
- Canopy extent of C Category tree/group
- Canopy extent of U Category tree/group
- BS5837 Root Protection Area (RPA)


KEY PLAN

P01	06/12/21	FOR INFORMATION	PR	RG	BM
Rev	Date	Description of Revisions	Drawn	Chkd	Appr
Status	Suitability				S2

For Information

Authorised	---	Signed	XX	Date	xx/xx/xx
Contractor(s)					
Arcadis Ltd					
Location/Level					
All Levels					
Type	CAD Drawing		Sub-type		
Role	Engineering		General Arrangement		
Volume/System	4		Discipline		
Phasing		Proposed	Stage		4
Project					
Cambridge South Station					
Contract No.					
158454					
Contract Title					
Cambridge South Station					
Drawing Title					
Tree Constraints Plan					

Designed		Signed		Date	
Drawn	R. Grubb	Signed	RG	Date	06/12/21
Checked	J. Potts	Signed	JP	Date	06/12/21
Approved	B. Murray	Signed	BM	Date	06/12/21
Scale(s)		ELR & Mileage		to	
1:500					
Alternative Reference				Sheet	8 of 19
Drawing Number				Revision	
158454-JMS-ZZ-ZZZ-DRG-LEP-000023				P01	

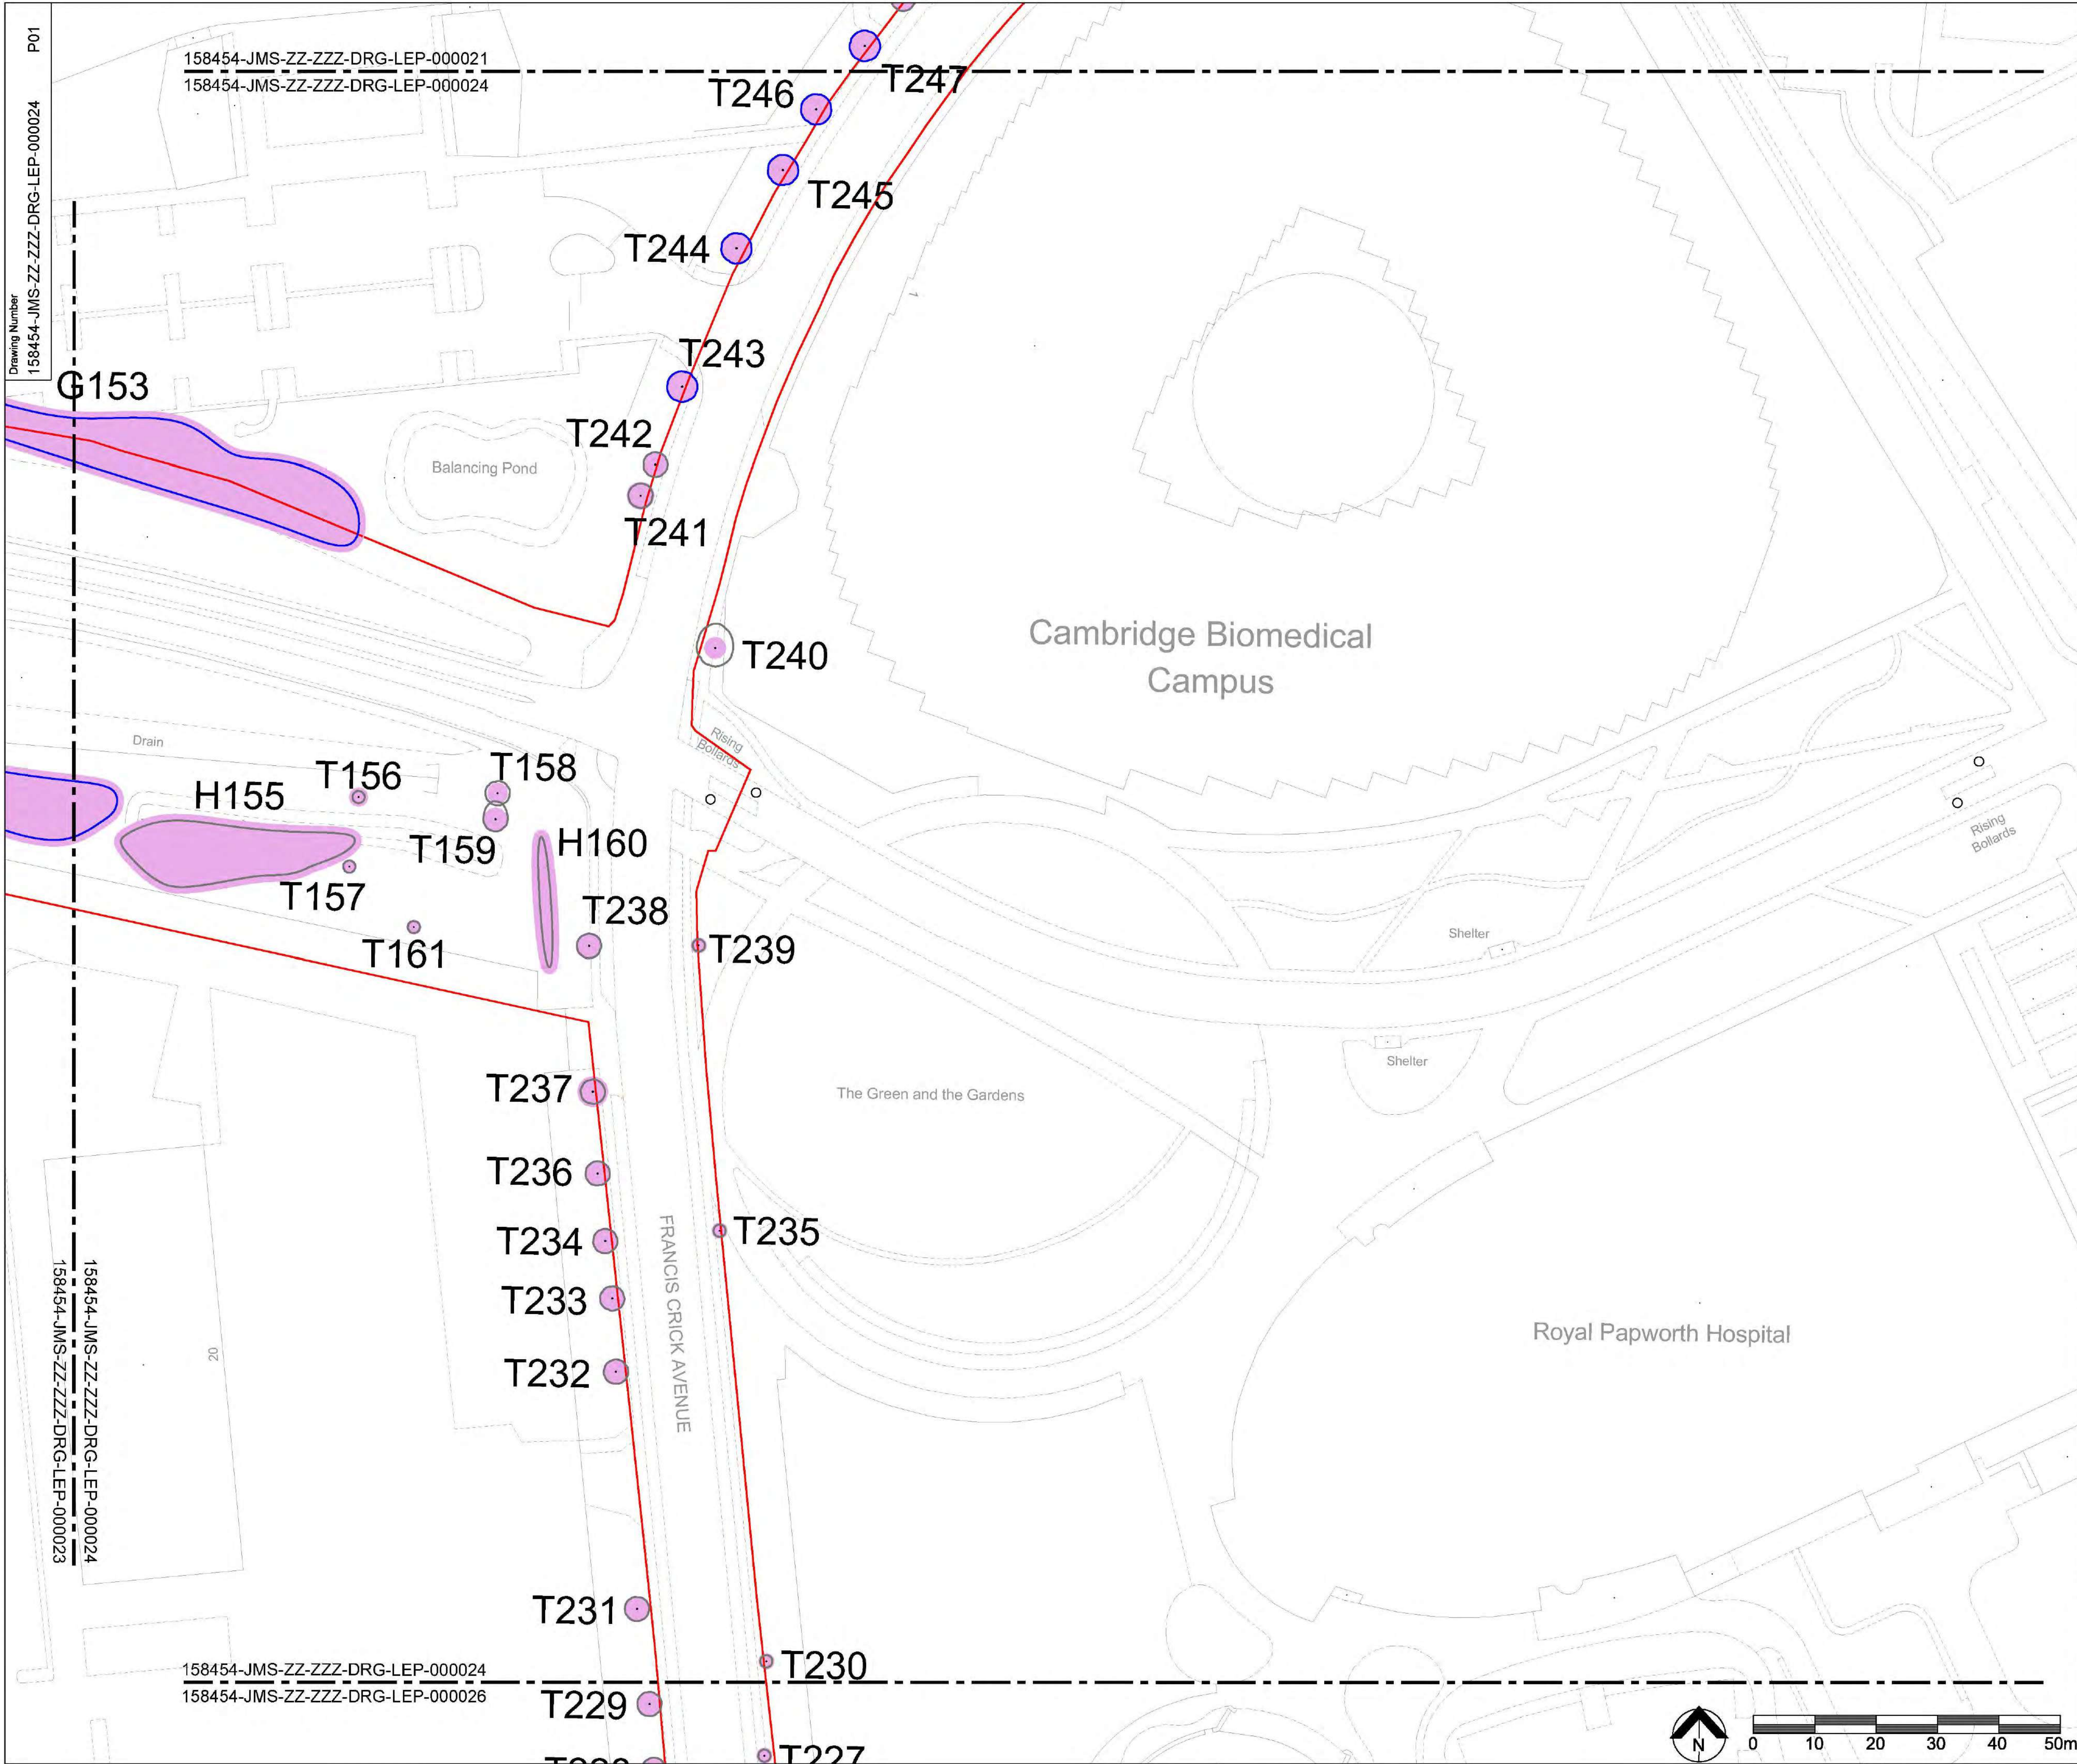

Legend/Notes

Survey Boundary

Canopy extent of A Category tree/group

Canopy extent of B Category tree/group

Canopy extent of C Category tree/group

Canopy extent of U Category tree/group

BS5837 Root Protection Area (RPA)

KEY PLAN

NTS

Sh1

Sh2

Sh3

Sh4

Sh5

Sh6

Sh7

Sh8

Sh9

Sh10

Sh11

Sh12

Sh13

Sh14

Sh15

Sh16

Sh17

Sh18

Sh19

NetworkRail

Authorised

Signed

XX

Date

xx/xx/xx

Contractor(s)

Arcadis Ltd

Location/Level

All Levels

Type

CAD Drawing

Sub-type

General Arrangement

Role

Engineering

Discipline

Landscape

Volume/System

4

Phasing

Proposed

Stage

4

Project

Cambridge South Station

Contract No.

158454

Contract Title

Cambridge South Station

Drawing Title

Tree Constraints Plan

Designed

Signed

Date

Drawn

R.Grubb

Signed

RG

Date

06/12/21

Checked

J.Potts

Signed

JP

Date

06/12/21

Approved

B.Murray

Signed

BM

Date

06/12/21

Scale(s)

1:500

ELR & Mileage

to

Alternative Reference

Sheet

9

of

19

Drawing Number

158454-JMS-ZZ-ZZZ-DRG-LEP-000024

Revision


P01

158454-JMS-ZZ-ZZZ-DRG-LEP-000021

158454-JMS-ZZ-ZZZ-DRG-LEP-000024

158454-JMS-ZZ-ZZZ-DRG-LEP-000024

158454-JMS-ZZ-ZZZ-DRG-LEP-000026

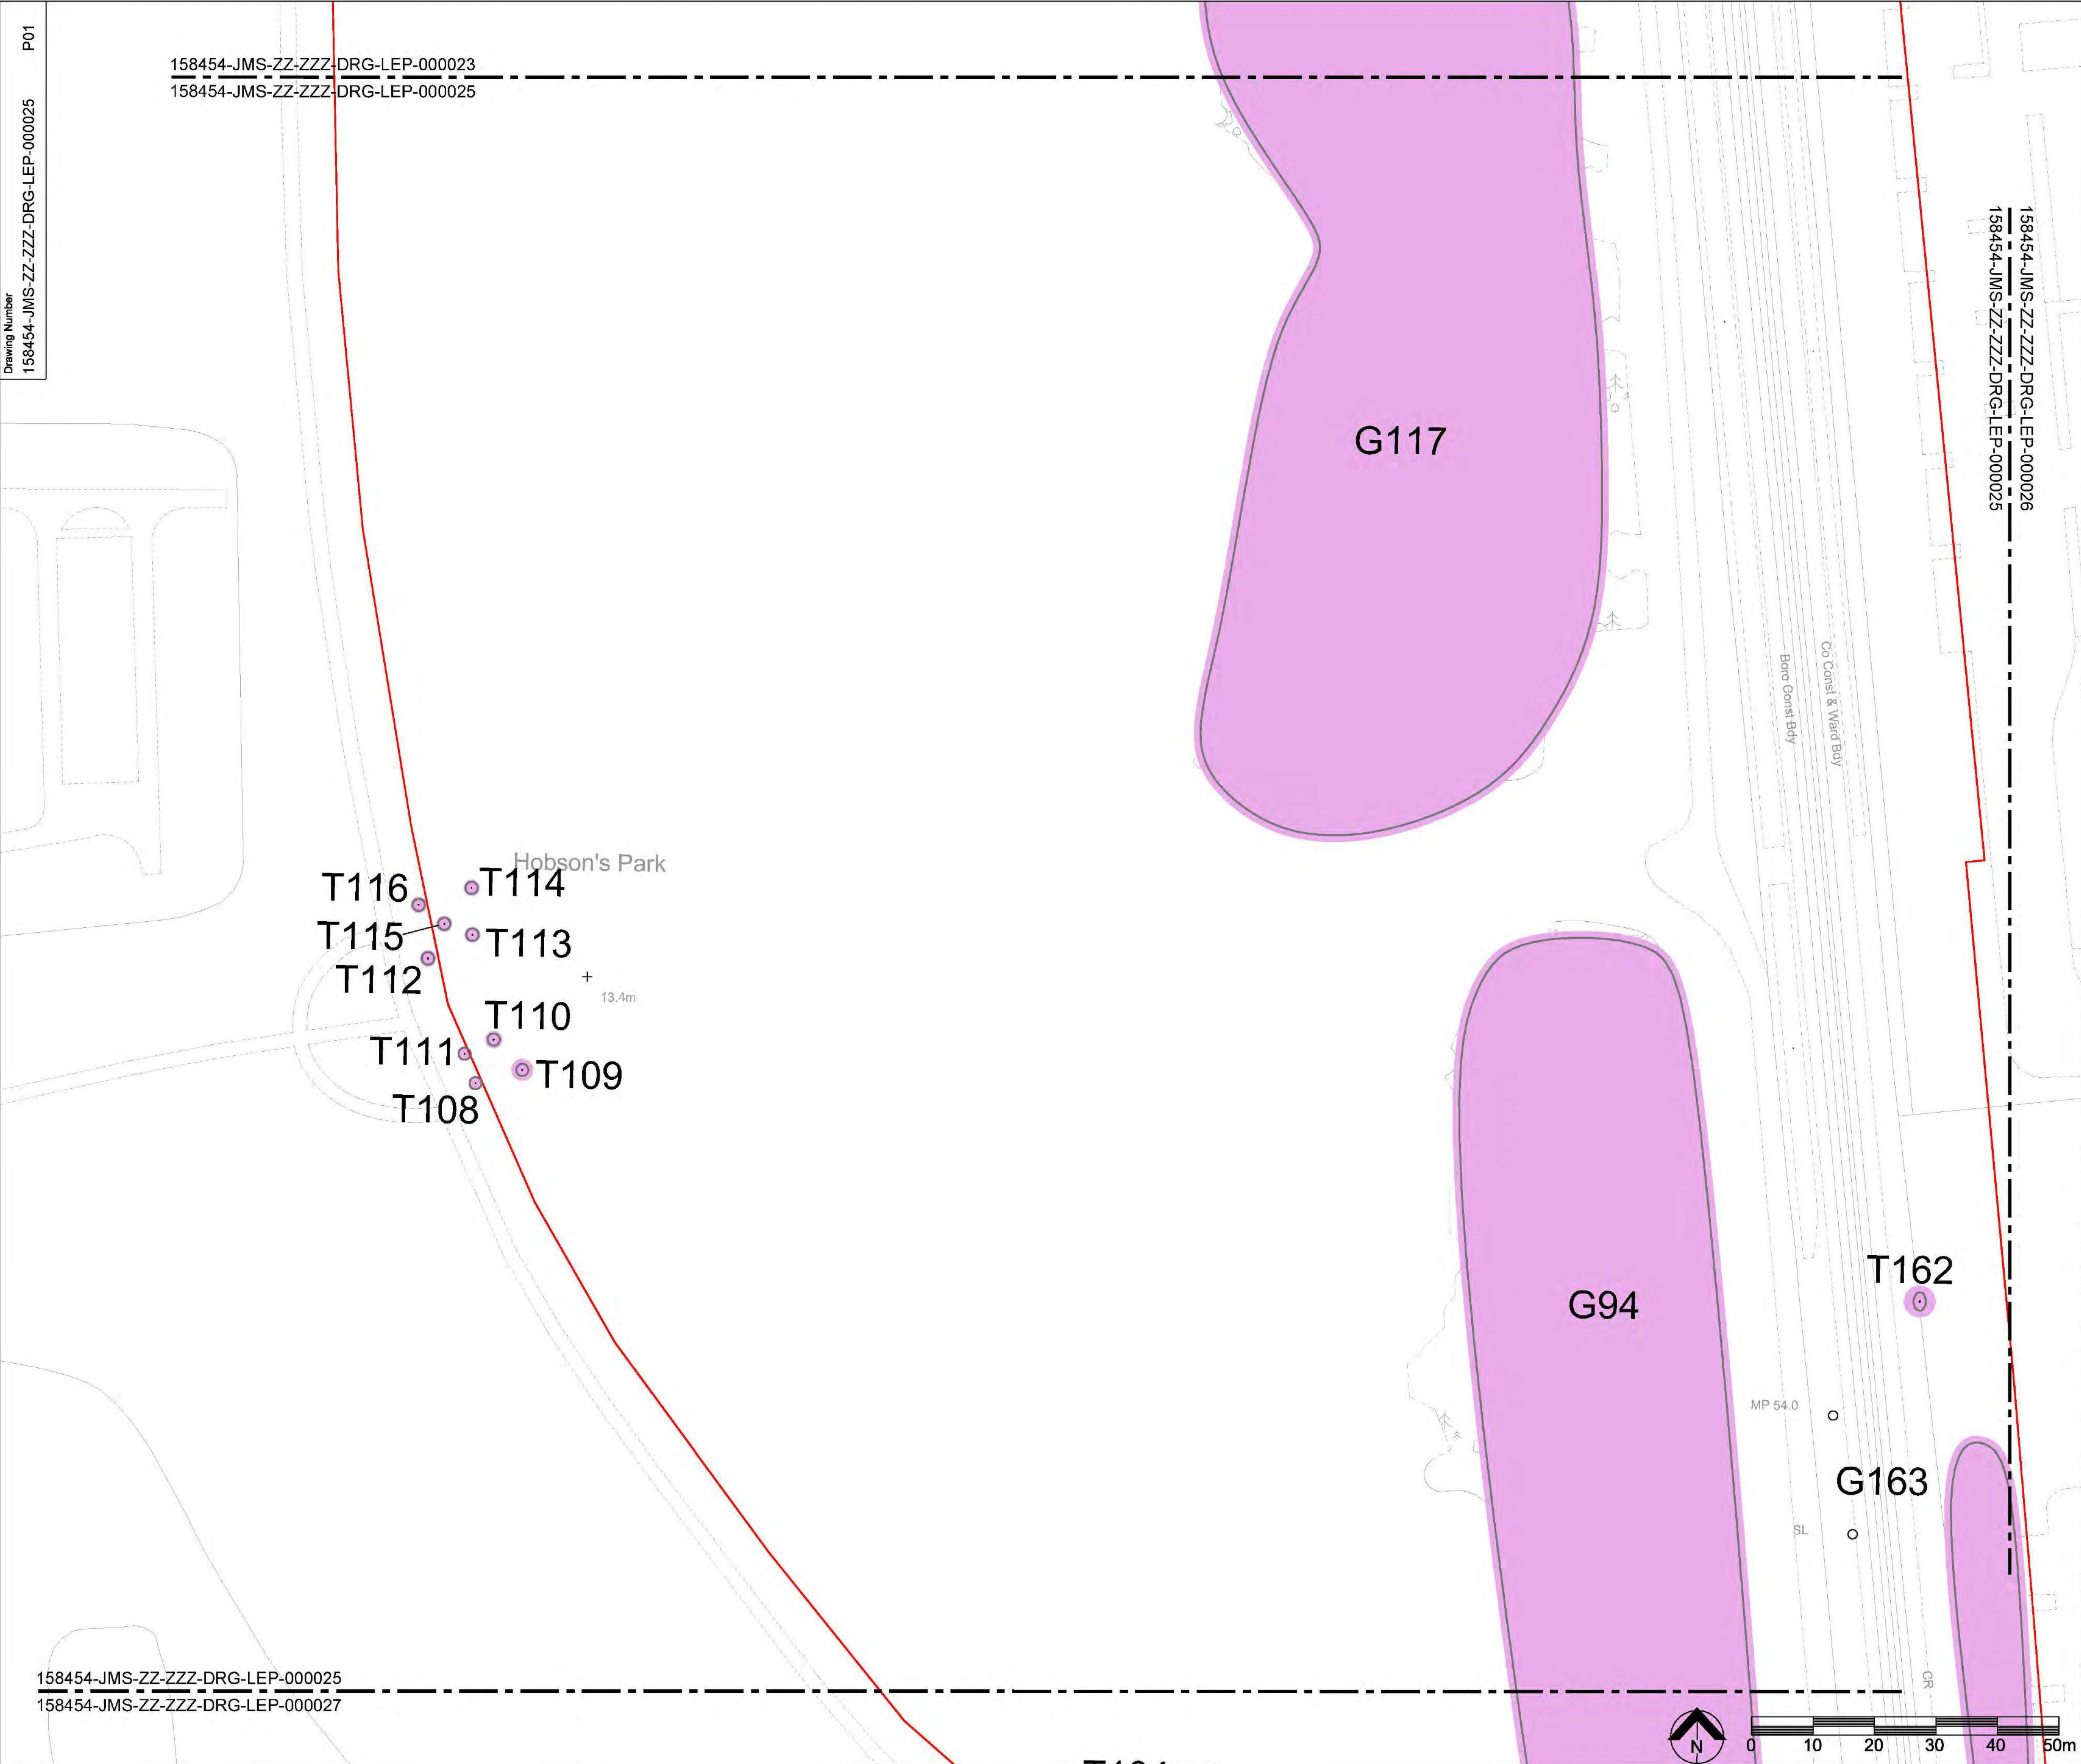

Drawing Number
158454-JMS-ZZ-ZZZ-DRG-LEP-000025
P01

158454-JMS-ZZ-ZZZ-DRG-LEP-000023
158454-JMS-ZZ-ZZZ-DRG-LEP-000025

158454-JMS-ZZ-ZZZ-DRG-LEP-000025
158454-JMS-ZZ-ZZZ-DRG-LEP-000027

Legend/Notes

Survey Boundary

Canopy extent of A Category tree/group

Canopy extent of B Category tree/group

Canopy extent of C Category tree/group

Canopy extent of U Category tree/group

BS5837 Root Protection Area (RPA)

KEY PLAN

NTS

Sh1

Sh2

Sh3

Sh4

Sh5

Sh6

Sh7

Sh8

Sh9

Sh10

Sh11

Sh12

Sh13

Sh14

Sh15

Sh16

Sh17


Sh18

Sh19

NetworkRail

Contractor(s)
Arcadis LtdProject
Cambridge South StationContract No.
158454Contract Title
Cambridge South StationDrawing Title
Tree Constraints Plan

Sheet Size A1 594 x 841

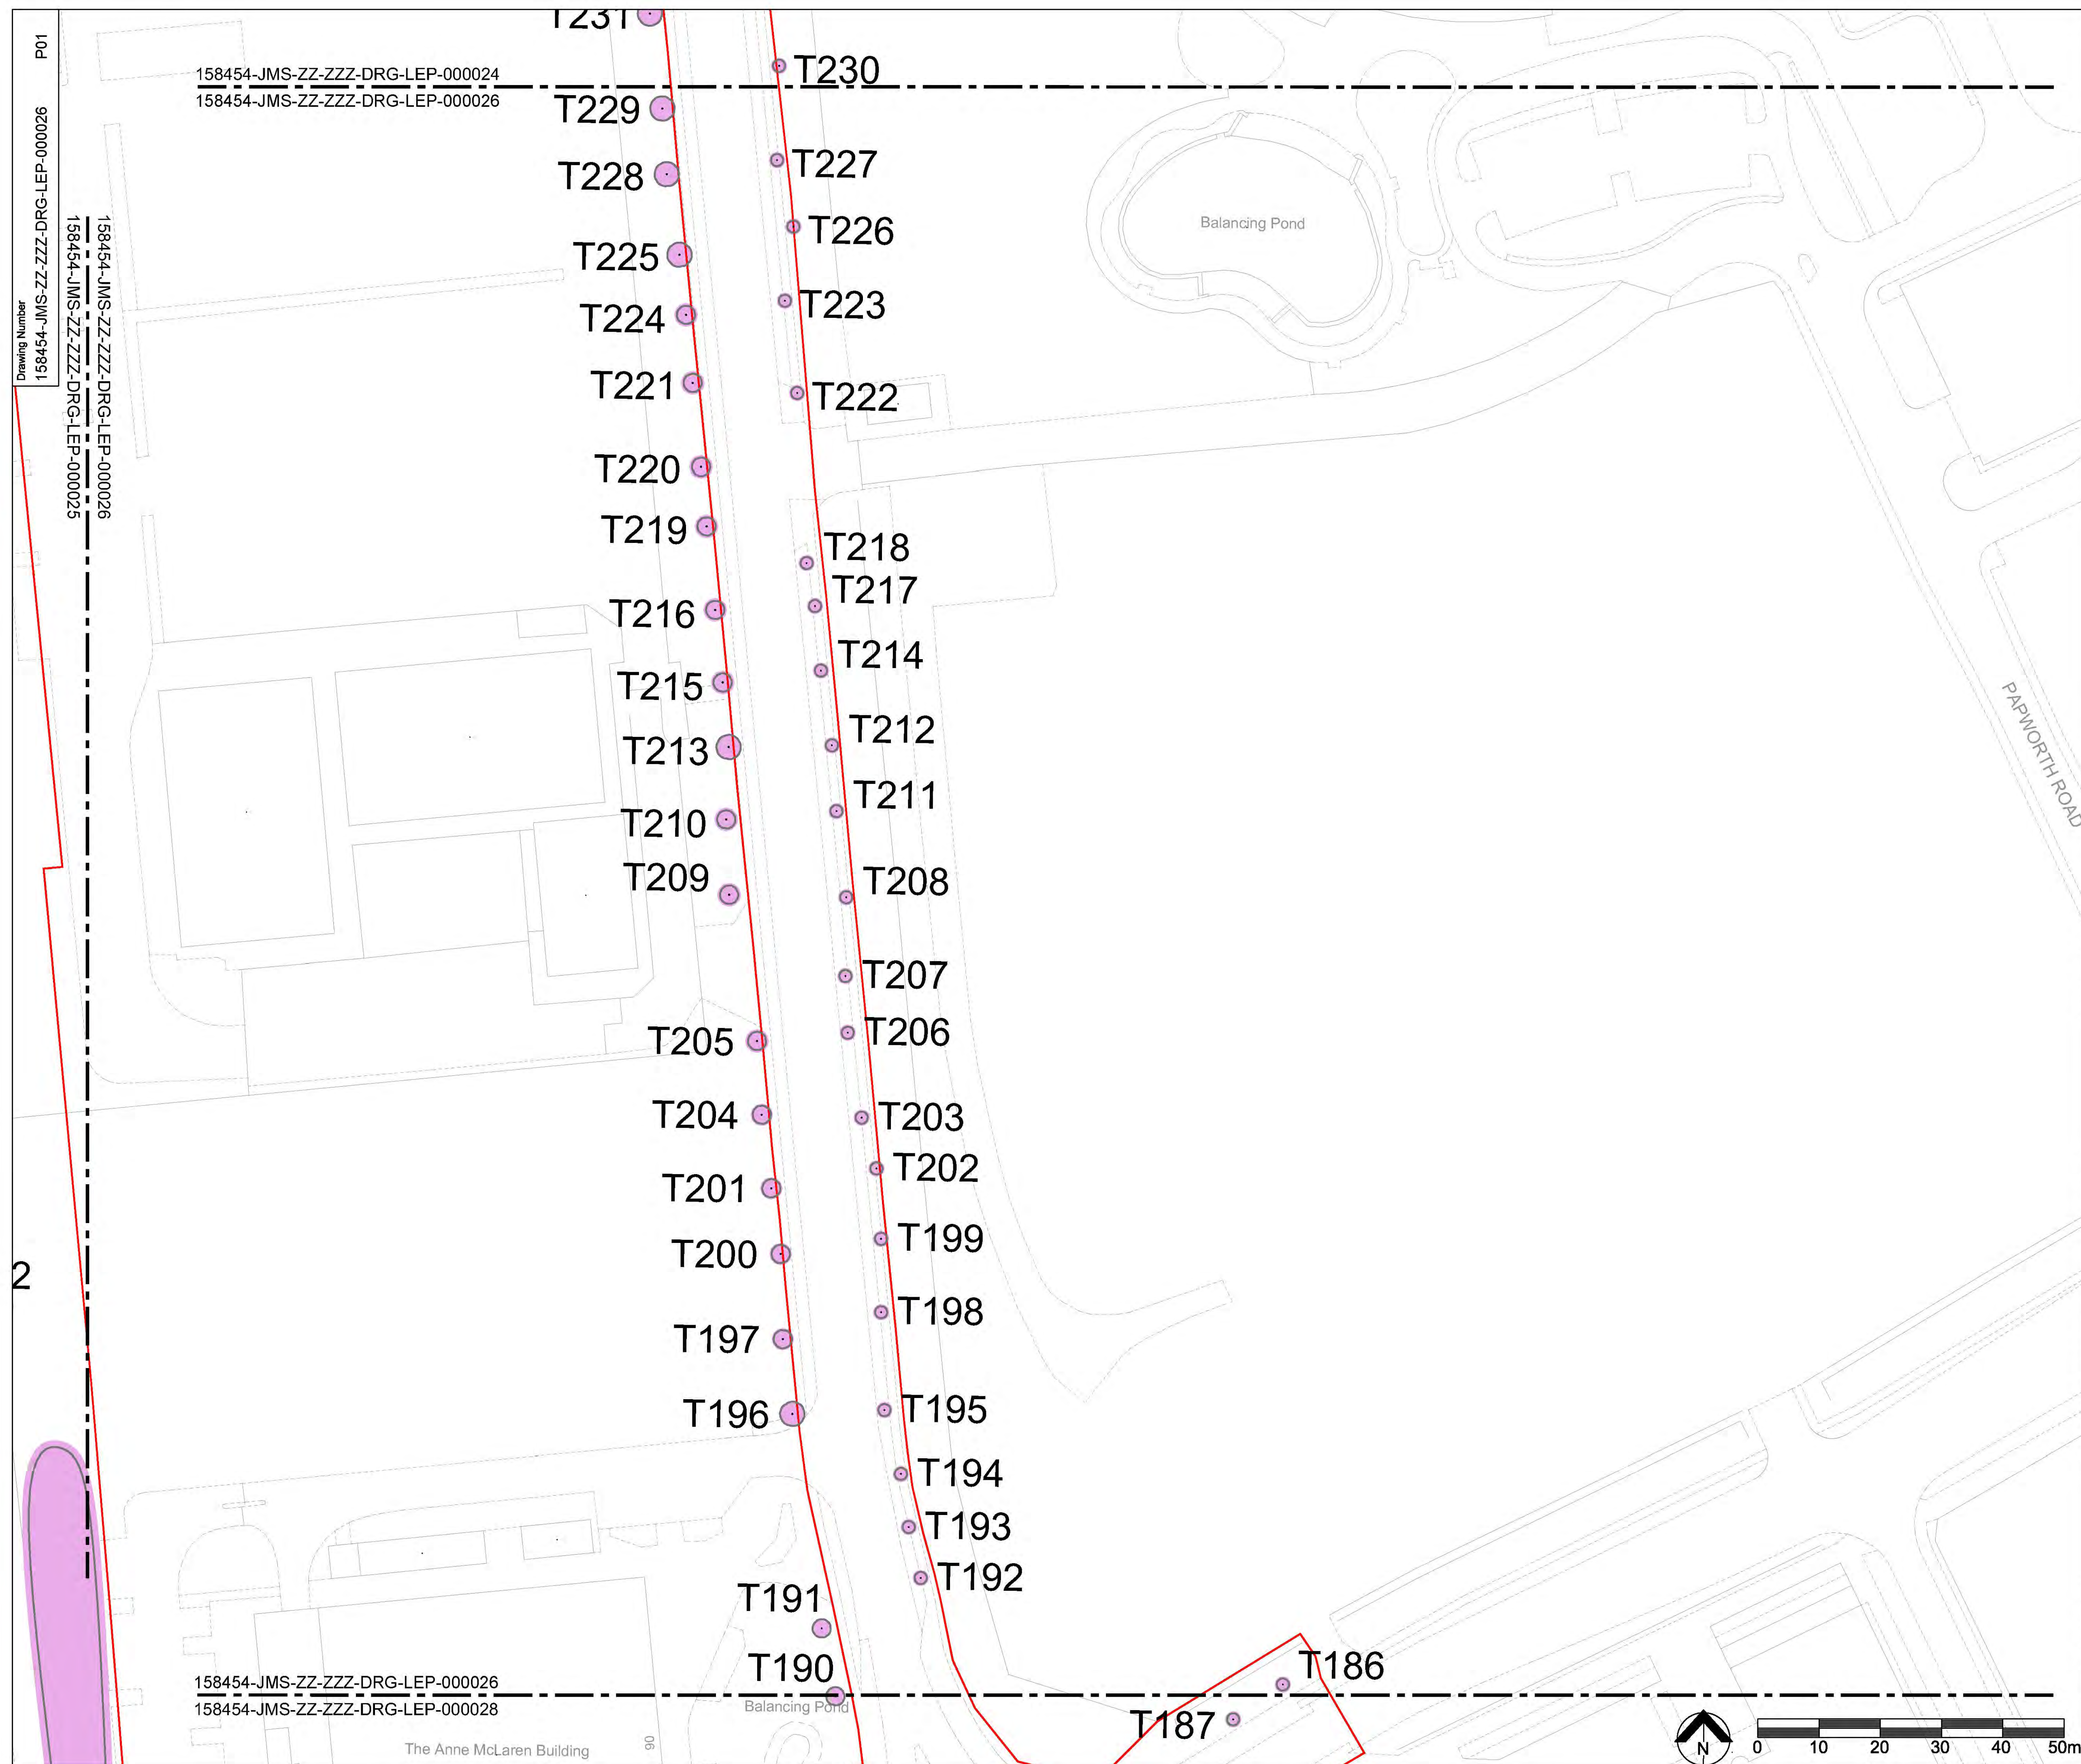

Legend/Notes	
	Survey Boundary
	Canopy extent of A Category tree/group
	Canopy extent of B Category tree/group
	Canopy extent of C Category tree/group
	Canopy extent of U Category tree/group
	BS5837 Root Protection Area (RPA)

**KEY PLAN
NTS**


P01	06/12/21	FOR INFORMATION	PR	RG	BM
Rev	Date	Description of Revisions	Drawn	Chkd	Appr
For Information					S2

Authorised	---	Signed	XX	Date	xx/xx/xx
Contractor(s)		Arcadis Ltd			

Location/Level All Levels	
Type CAD Drawing	Sub-type General Arrangement
Role Engineering	Discipline Landscape
Volume/System 4	
Phasing Proposed	Stage 4

Project Cambridge South Station	
Contract No. 158454	
Contract Title Cambridge South Station	
Drawing Title Tree Constraints Plan	

Designed		Signed		Date	
Drawn	R.Grubb	Signed	RG	Date	06/12/21
Checked	J.Potts	Signed	JP	Date	06/12/21
Approved	B.Murray	Signed	BM	Date	06/12/21
Scale(s) 1:500	ELR & Mileage		to		
Alternative Reference		Sheet		Revision	
Drawing Number 158454-JMS-ZZ-ZZZ-DRG-LEP-000026		11 of 19		P01	

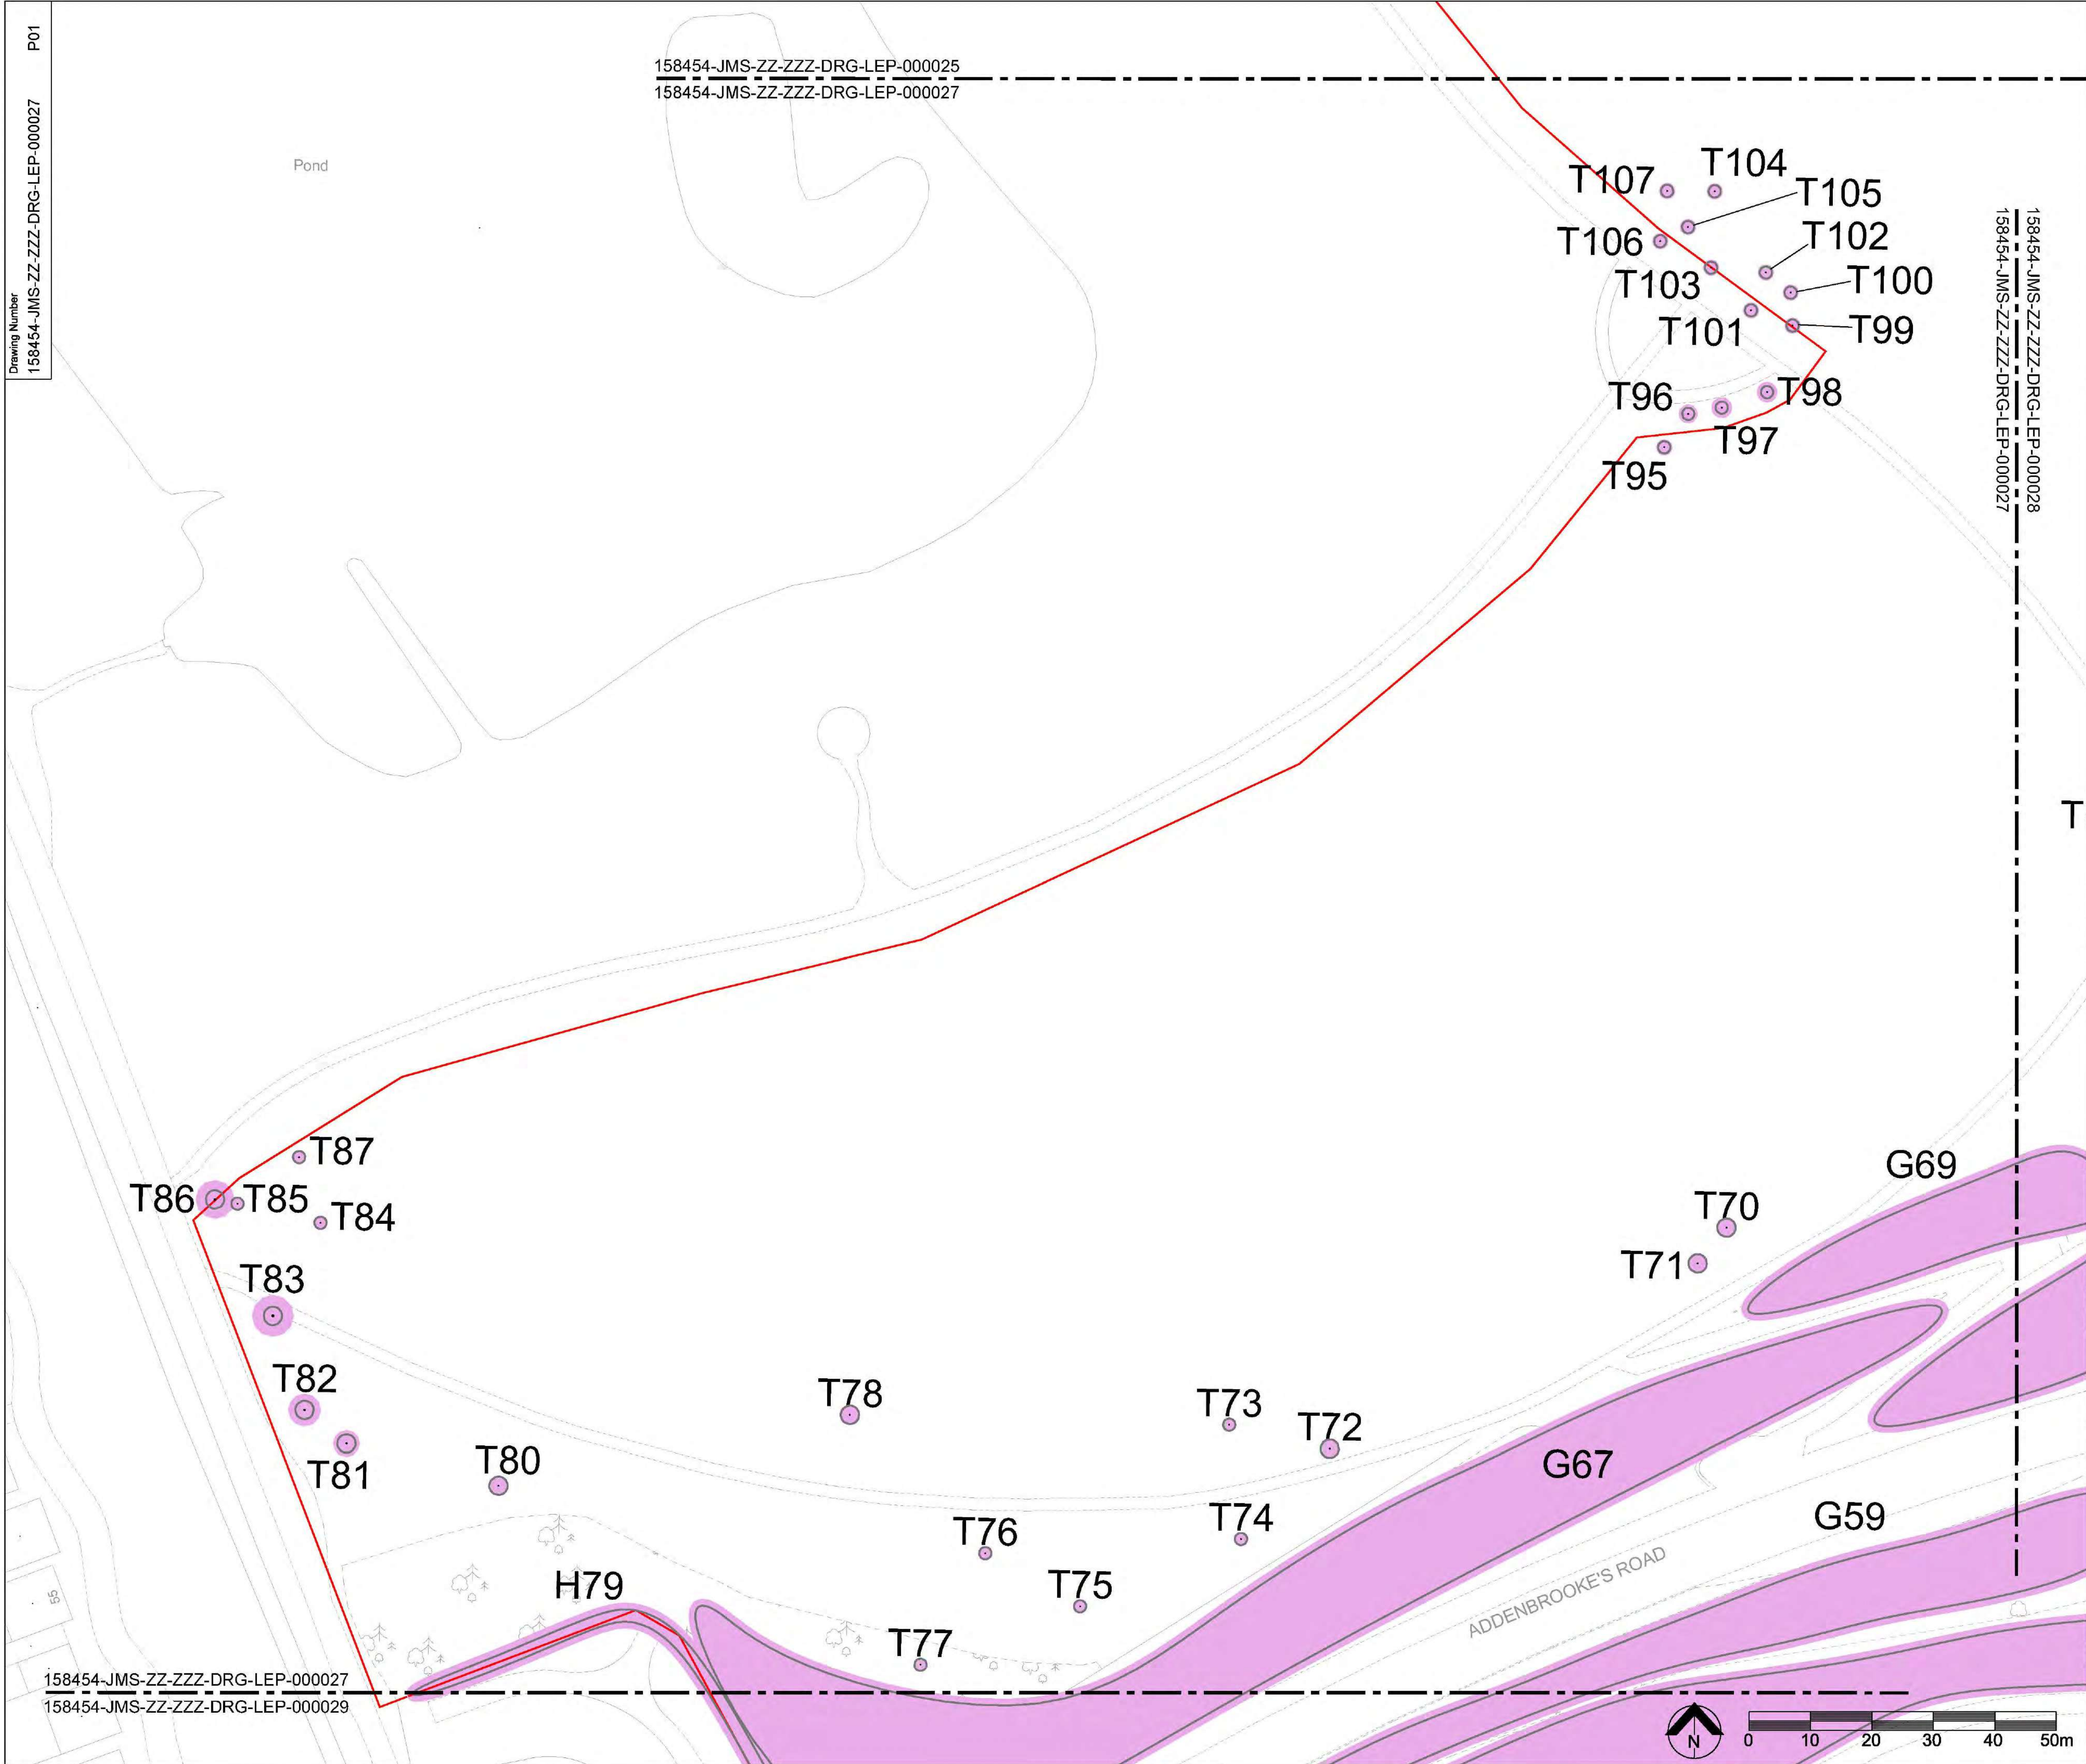

Legend/Notes


- Survey Boundary
- Canopy extent of A Category tree/group
- Canopy extent of B Category tree/group
- Canopy extent of C Category tree/group
- Canopy extent of U Category tree/group
- BS5837 Root Protection Area (RPA)

KEY PLAN

P01	06/12/21	FOR INFORMATION	PR	RG	BM
Rev	Date	Description of Revisions	Drawn	Chkd	Appr
Status	Suitability				S2

For Information

Authorised	---	Signed	XX	Date	xx/xx/xx
Contractor(s)					
Arcadis Ltd					
Location/Level					
All Levels					
Type	CAD Drawing		Sub-type		
Role	Engineering		General Arrangement		
Volume/System	4		Discipline		
Phasing		Proposed	Stage		4
Project					
Cambridge South Station					
Contract No.					
158454					
Contract Title					
Cambridge South Station					
Drawing Title					
Tree Constraints Plan					
Designed		Signed		Date	
Drawn	R.Grubb	Signed	RG	Date	06/12/21
Checked	J.Potts	Signed	JP	Date	06/12/21
Approved	B.Murray	Signed	BM	Date	06/12/21
Scale(s)		ELR & Mileage		to	
1:500					
Alternative Reference				Sheet	12 of 19
Drawing Number				Revision	
158454-JMS-ZZ-ZZZ-DRG-LEP-000027				P01	

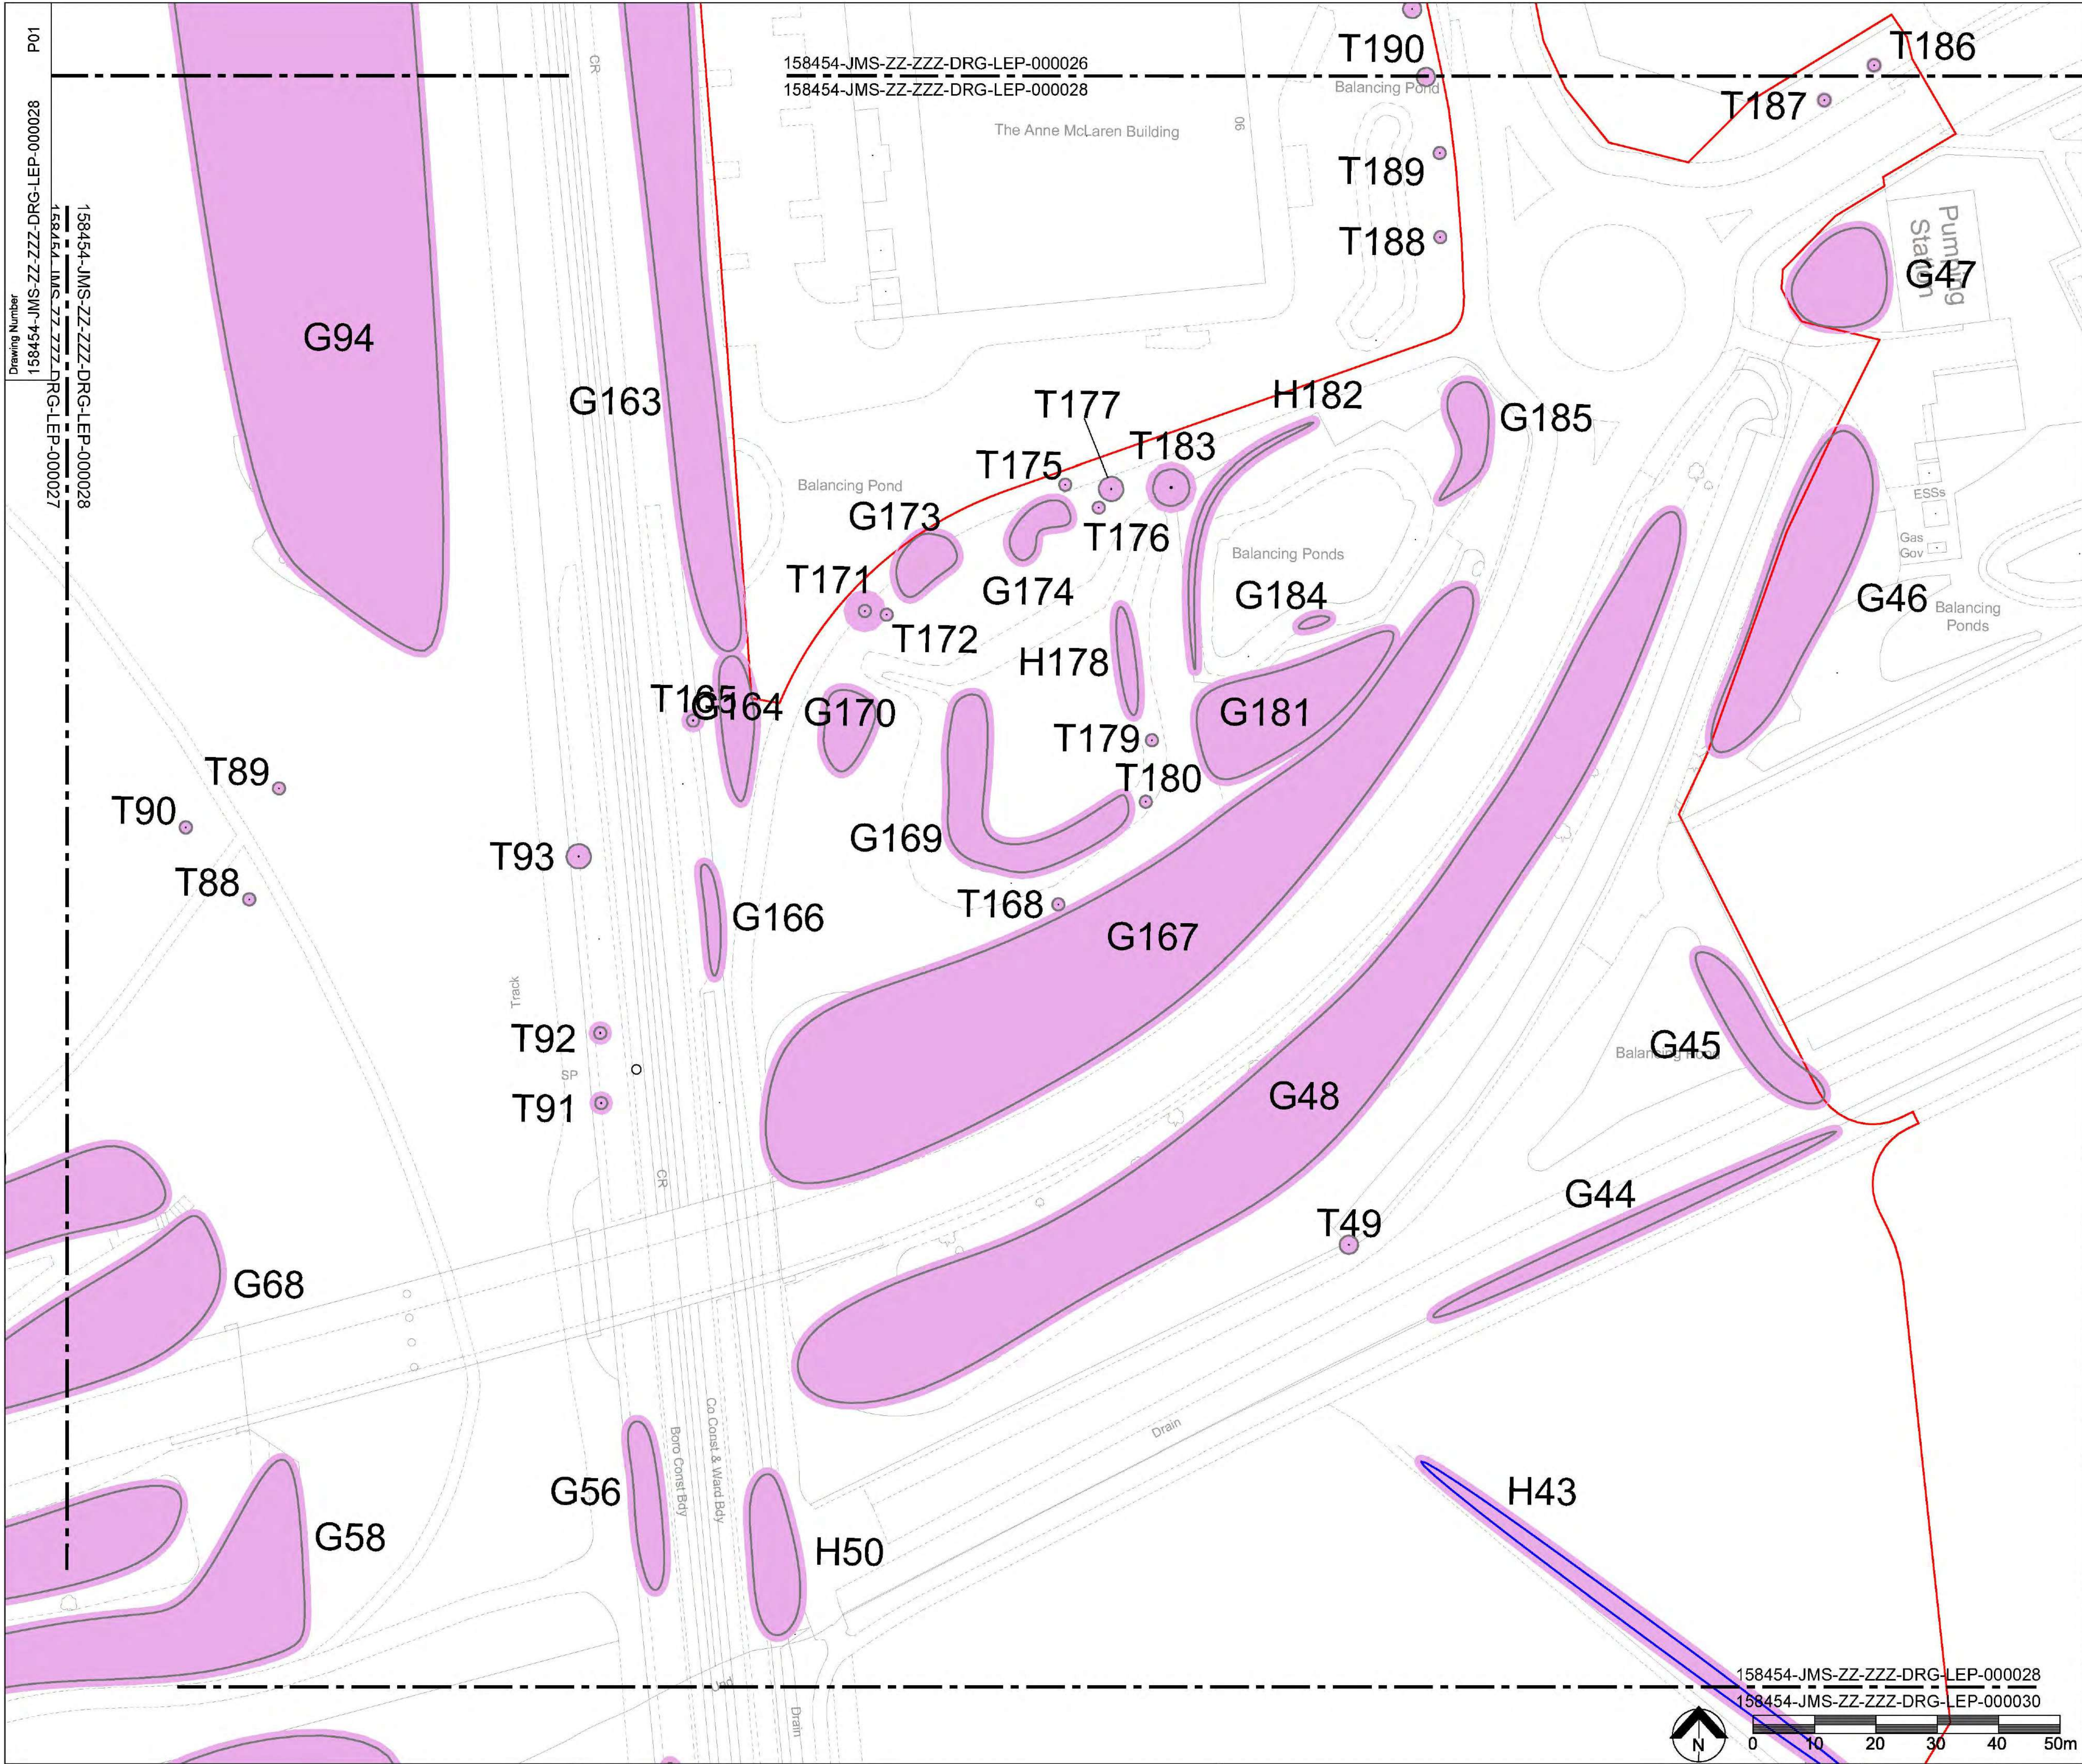

Legend/Notes

Survey Boundary

Canopy extent of A Category tree/group

Canopy extent of B Category tree/group

Canopy extent of C Category tree/group

Canopy extent of U Category tree/group

BS5837 Root Protection Area (RPA)

KEY PLAN

NTS

Sh1

Sh2

Sh3

Sh4

Sh5

Sh6

Sh7

Sh8

Sh9

Sh10

Sh11

Sh12

Sh13

Sh14

Sh15

Sh16

Sh17

Sh18

Sh19


P01	06/12/21	FOR INFORMATION		PR	RG	BM
Rev	Date	Description of Revisions	Drawn	Chkd	Appr	
Status						Suitability
For Information						S2
NetworkRail						
Authorised		Signed XX		Date xx/xx/xx		
Contractor(s) Arcadis Ltd						
Location/Level All Levels						
Type CAD Drawing		Sub-type General Arrangement				
Role Engineering		Discipline Landscape				
Volume/System 4						
Phasing Proposed		Stage 4				
Project Cambridge South Station						
Contract No. 158454						
Contract Title Cambridge South Station						
Drawing Title Tree Constraints Plan						
Designed		Signed		Date		
Drawn R.Grubb		Signed RG		Date 06/12/21		
Checked J.Potts		Signed JP		Date 06/12/21		
Approved B.Murray		Signed BM		Date 06/12/21		
Scale(s) 1:500		ELR & Mileage		to		
Alternative Reference				Sheet 13 of 19		
Drawing Number 158454-JMS-ZZ-ZZZ-DRG-LEP-000028				Revision P01		

158454-JMS-ZZ-ZZZ-DRG-LEP-000028

158454-JMS-ZZ-ZZZ-DRG-LEP-000030

01020304050m

N

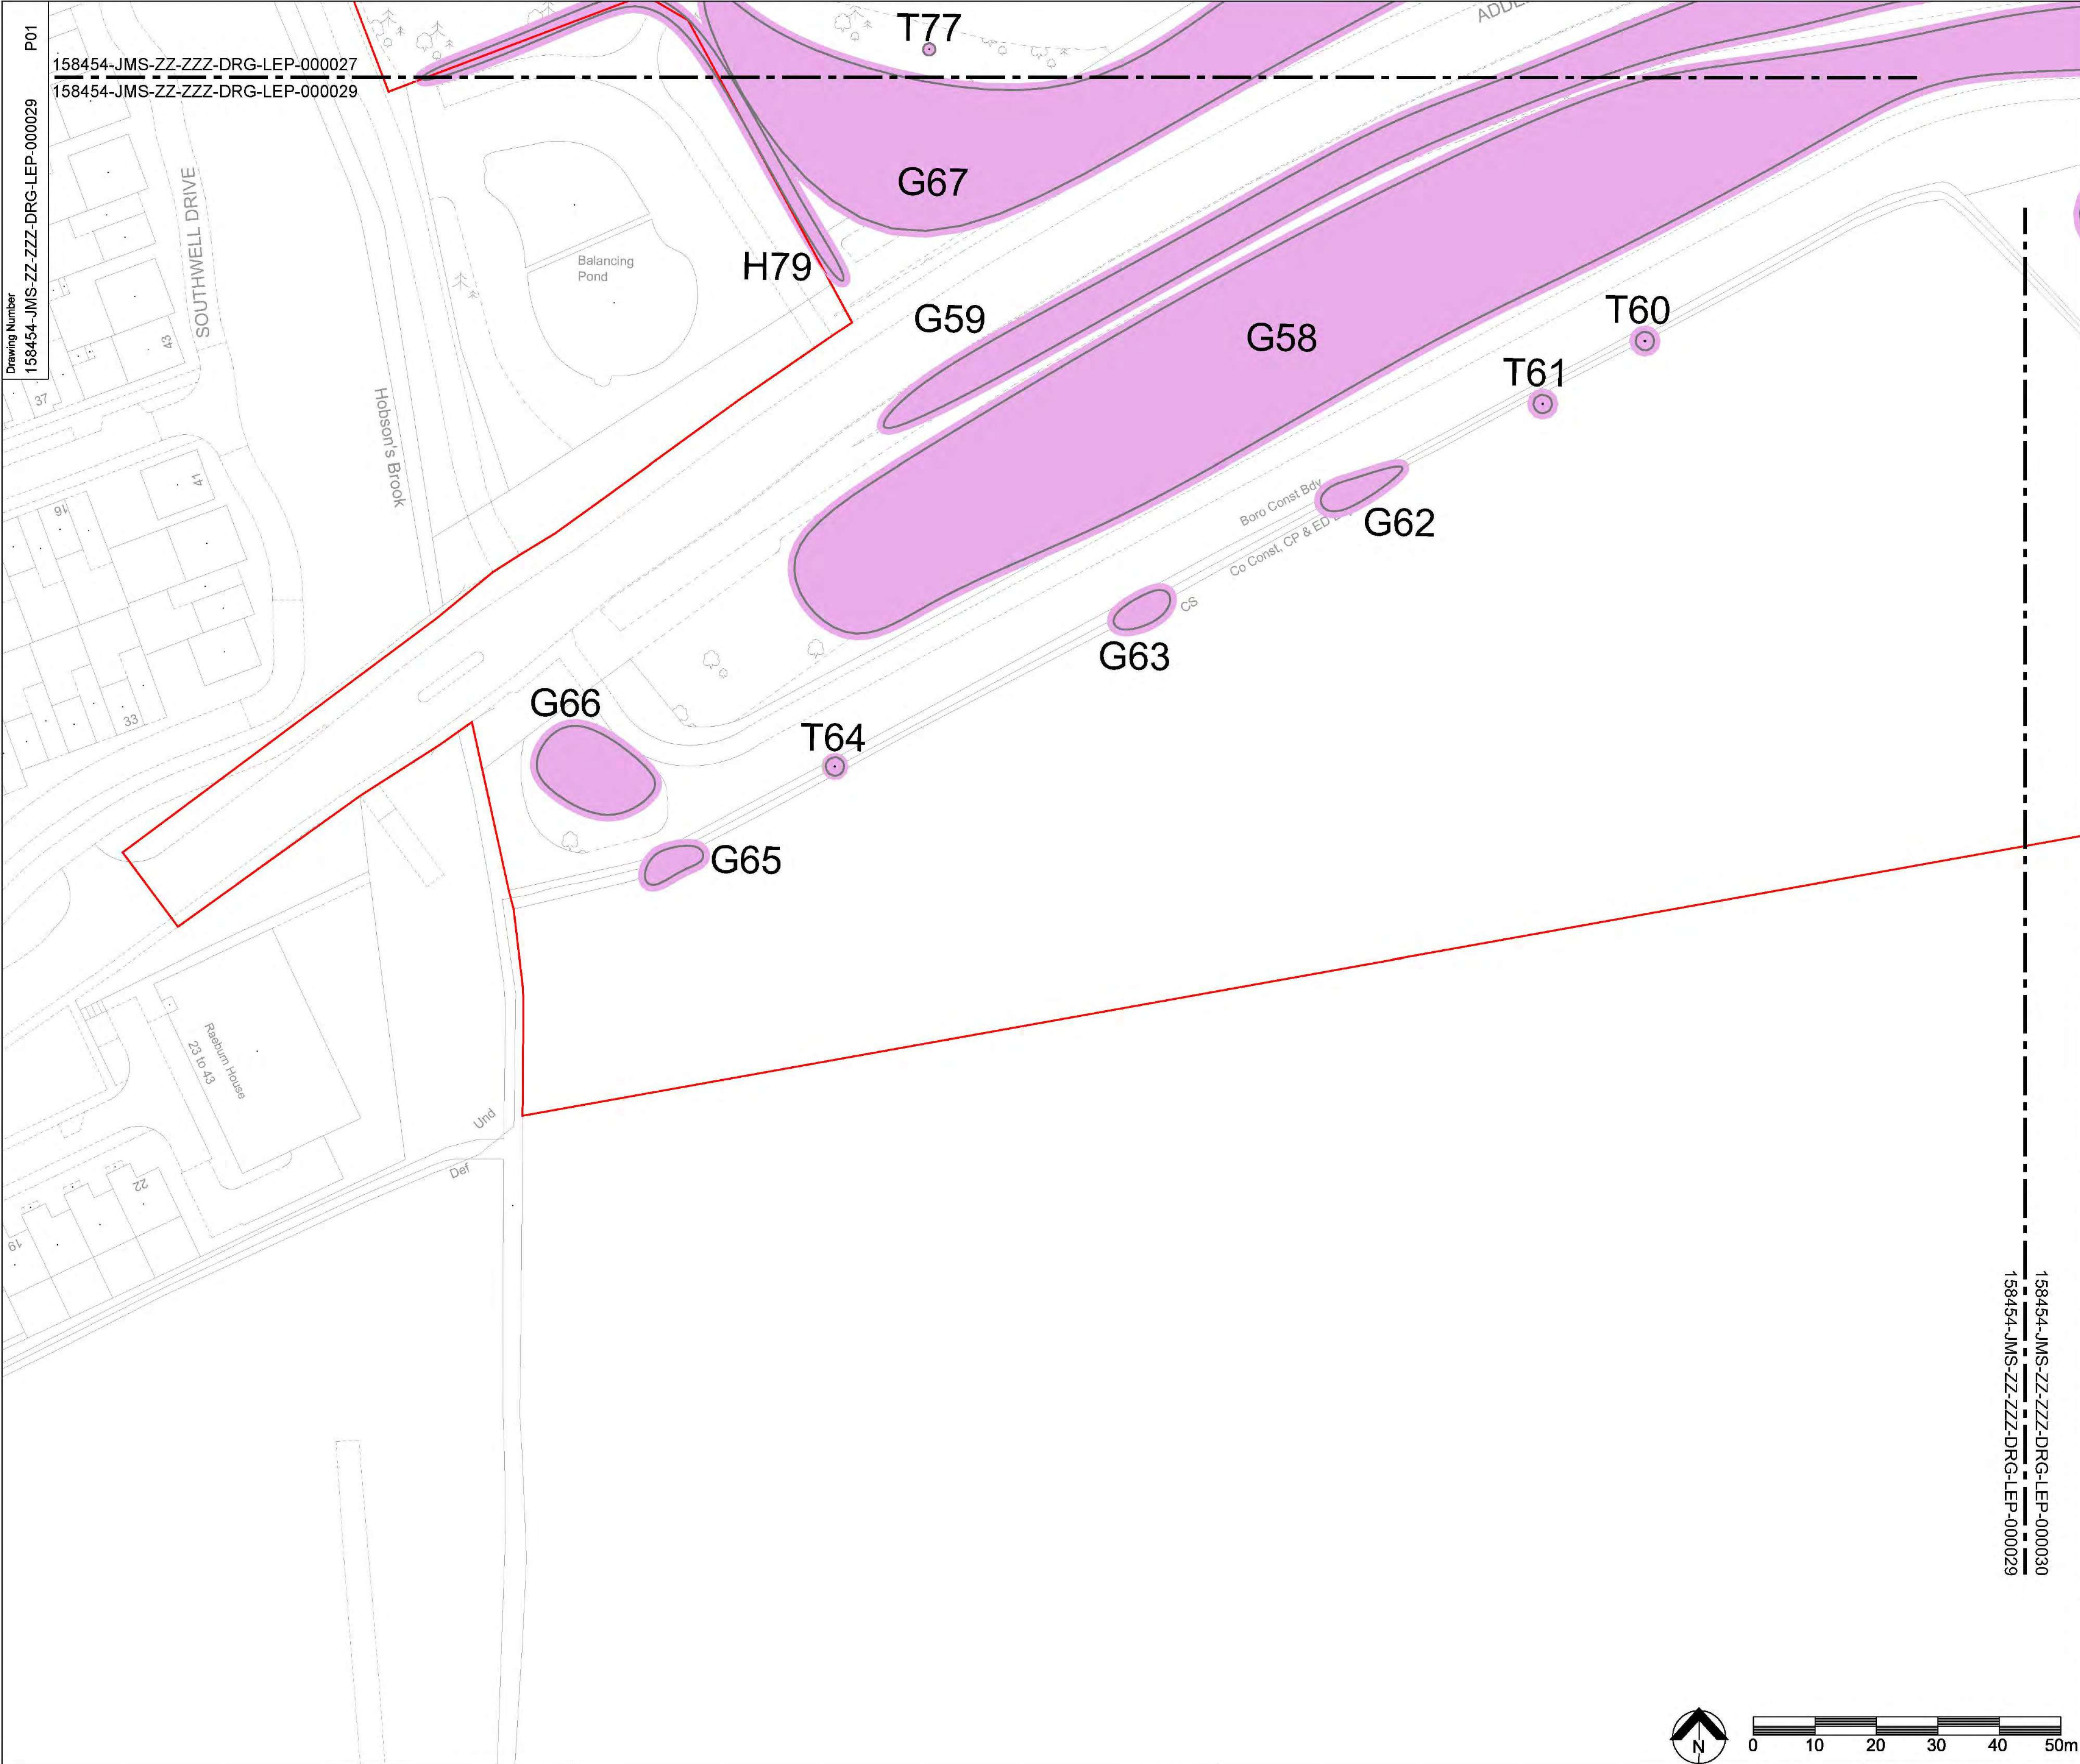

Legend/Notes

- Survey Boundary
- Canopy extent of A Category tree/group
- Canopy extent of B Category tree/group
- Canopy extent of C Category tree/group
- Canopy extent of U Category tree/group
- BS5837 Root Protection Area (RPA)

KEY PLAN

P01	06/12/21	FOR INFORMATION	PR	RG	BM
Rev	Date	Description of Revisions	Drawn	Chkd	Appr
Status	Suitability				S2

For Information


NetworkRail

Authorised	---	Signed	XX	Date	xx/xx/xx
Contractor(s)					
Arcadis Ltd					
Location/Level					
All Levels					
Type	CAD Drawing		Sub-type		
Role	Engineering		General Arrangement		
Volume/System	4		Discipline		
Phasing		Proposed	Stage		4
Project					
Cambridge South Station					
Contract No.					
158454					
Contract Title					
Cambridge South Station					
Drawing Title					
Tree Constraints Plan					
Designed		Signed		Date	
Drawn	R.Grubb	Signed	RG	Date	06/12/21
Checked	J.Potts	Signed	JP	Date	06/12/21
Approved	B.Murray	Signed	BM	Date	06/12/21
Scale(s)		ELR & Mileage		to	
1:500					
Alternative Reference				Sheet	14 of 19
Drawing Number				Revision	
158454-JMS-ZZ-ZZZ-DRG-LEP-000029				P01	

158454-JMS-ZZ-ZZZ-DRG-LEP-000030

158454-JMS-ZZ-ZZZ-DRG-LEP-000029

0 10 20 30 40 50m

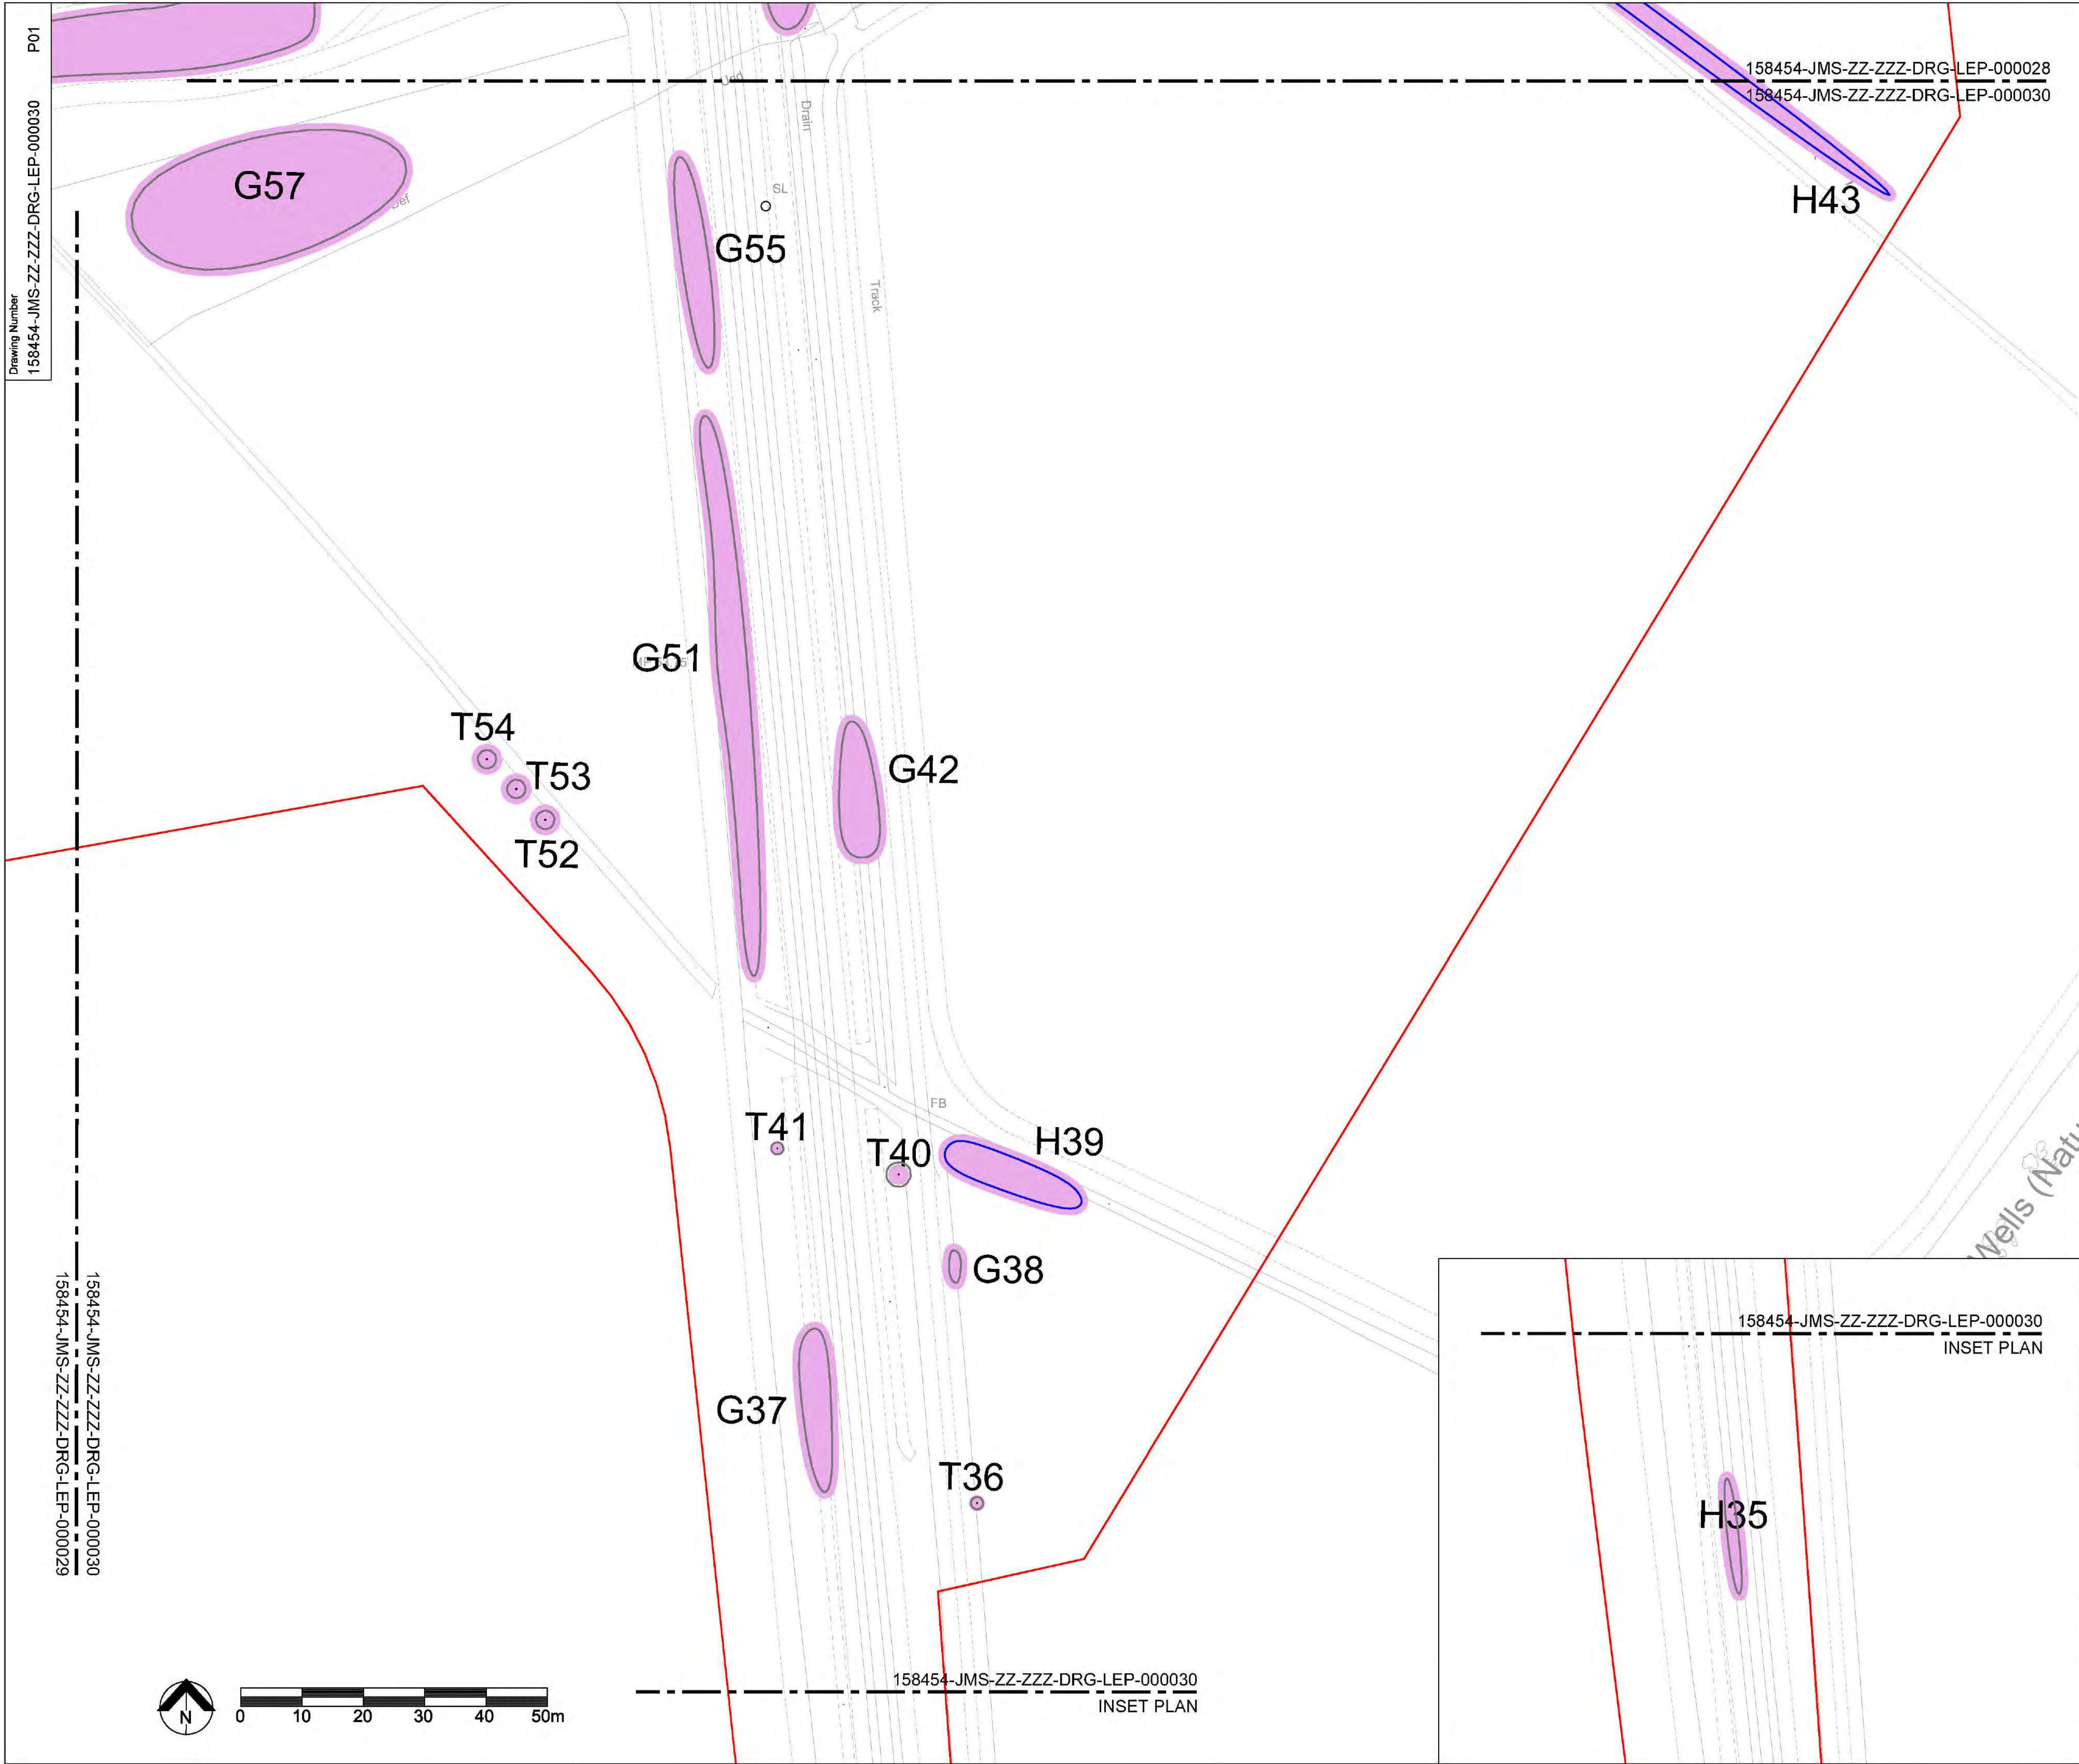

Legend/Notes


- Survey Boundary
- Canopy extent of A Category tree/group
- Canopy extent of B Category tree/group
- Canopy extent of C Category tree/group
- Canopy extent of U Category tree/group
- BS5837 Root Protection Area (RPA)

KEY PLAN

P01	06/12/21	FOR INFORMATION	PR	RG	BM
Rev	Date	Description of Revisions	Drawn	Chkd	Appr
Status					Suitability
For Information					S2

Authorised	---	Signed	XX	Date	xx/xx/xx
Contractor(s)					
Arcadis Ltd					
Location/Level					
All Levels					
Type	CAD Drawing		Sub-type		
Role	Engineering		General Arrangement		
Volume/System	4		Discipline		
Phasing		Proposed		Stage	
Project		4			
Contract No.					
158454					
Contract Title					
Cambridge South Station					
Drawing Title					
Tree Constraints Plan					

Designed		Signed		Date	
Drawn	R.Grubb	Signed	RG	Date	06/12/21
Checked	J.Potts	Signed	JP	Date	06/12/21
Approved	B.Murray	Signed	BM	Date	06/12/21
Scale(s)		ELR & Mileage		to	
1:500					
Alternative Reference				Sheet	15 of 19
Drawing Number				Revision	
158454-JMS-ZZ-ZZZ-DRG-LEP-000030				P01	

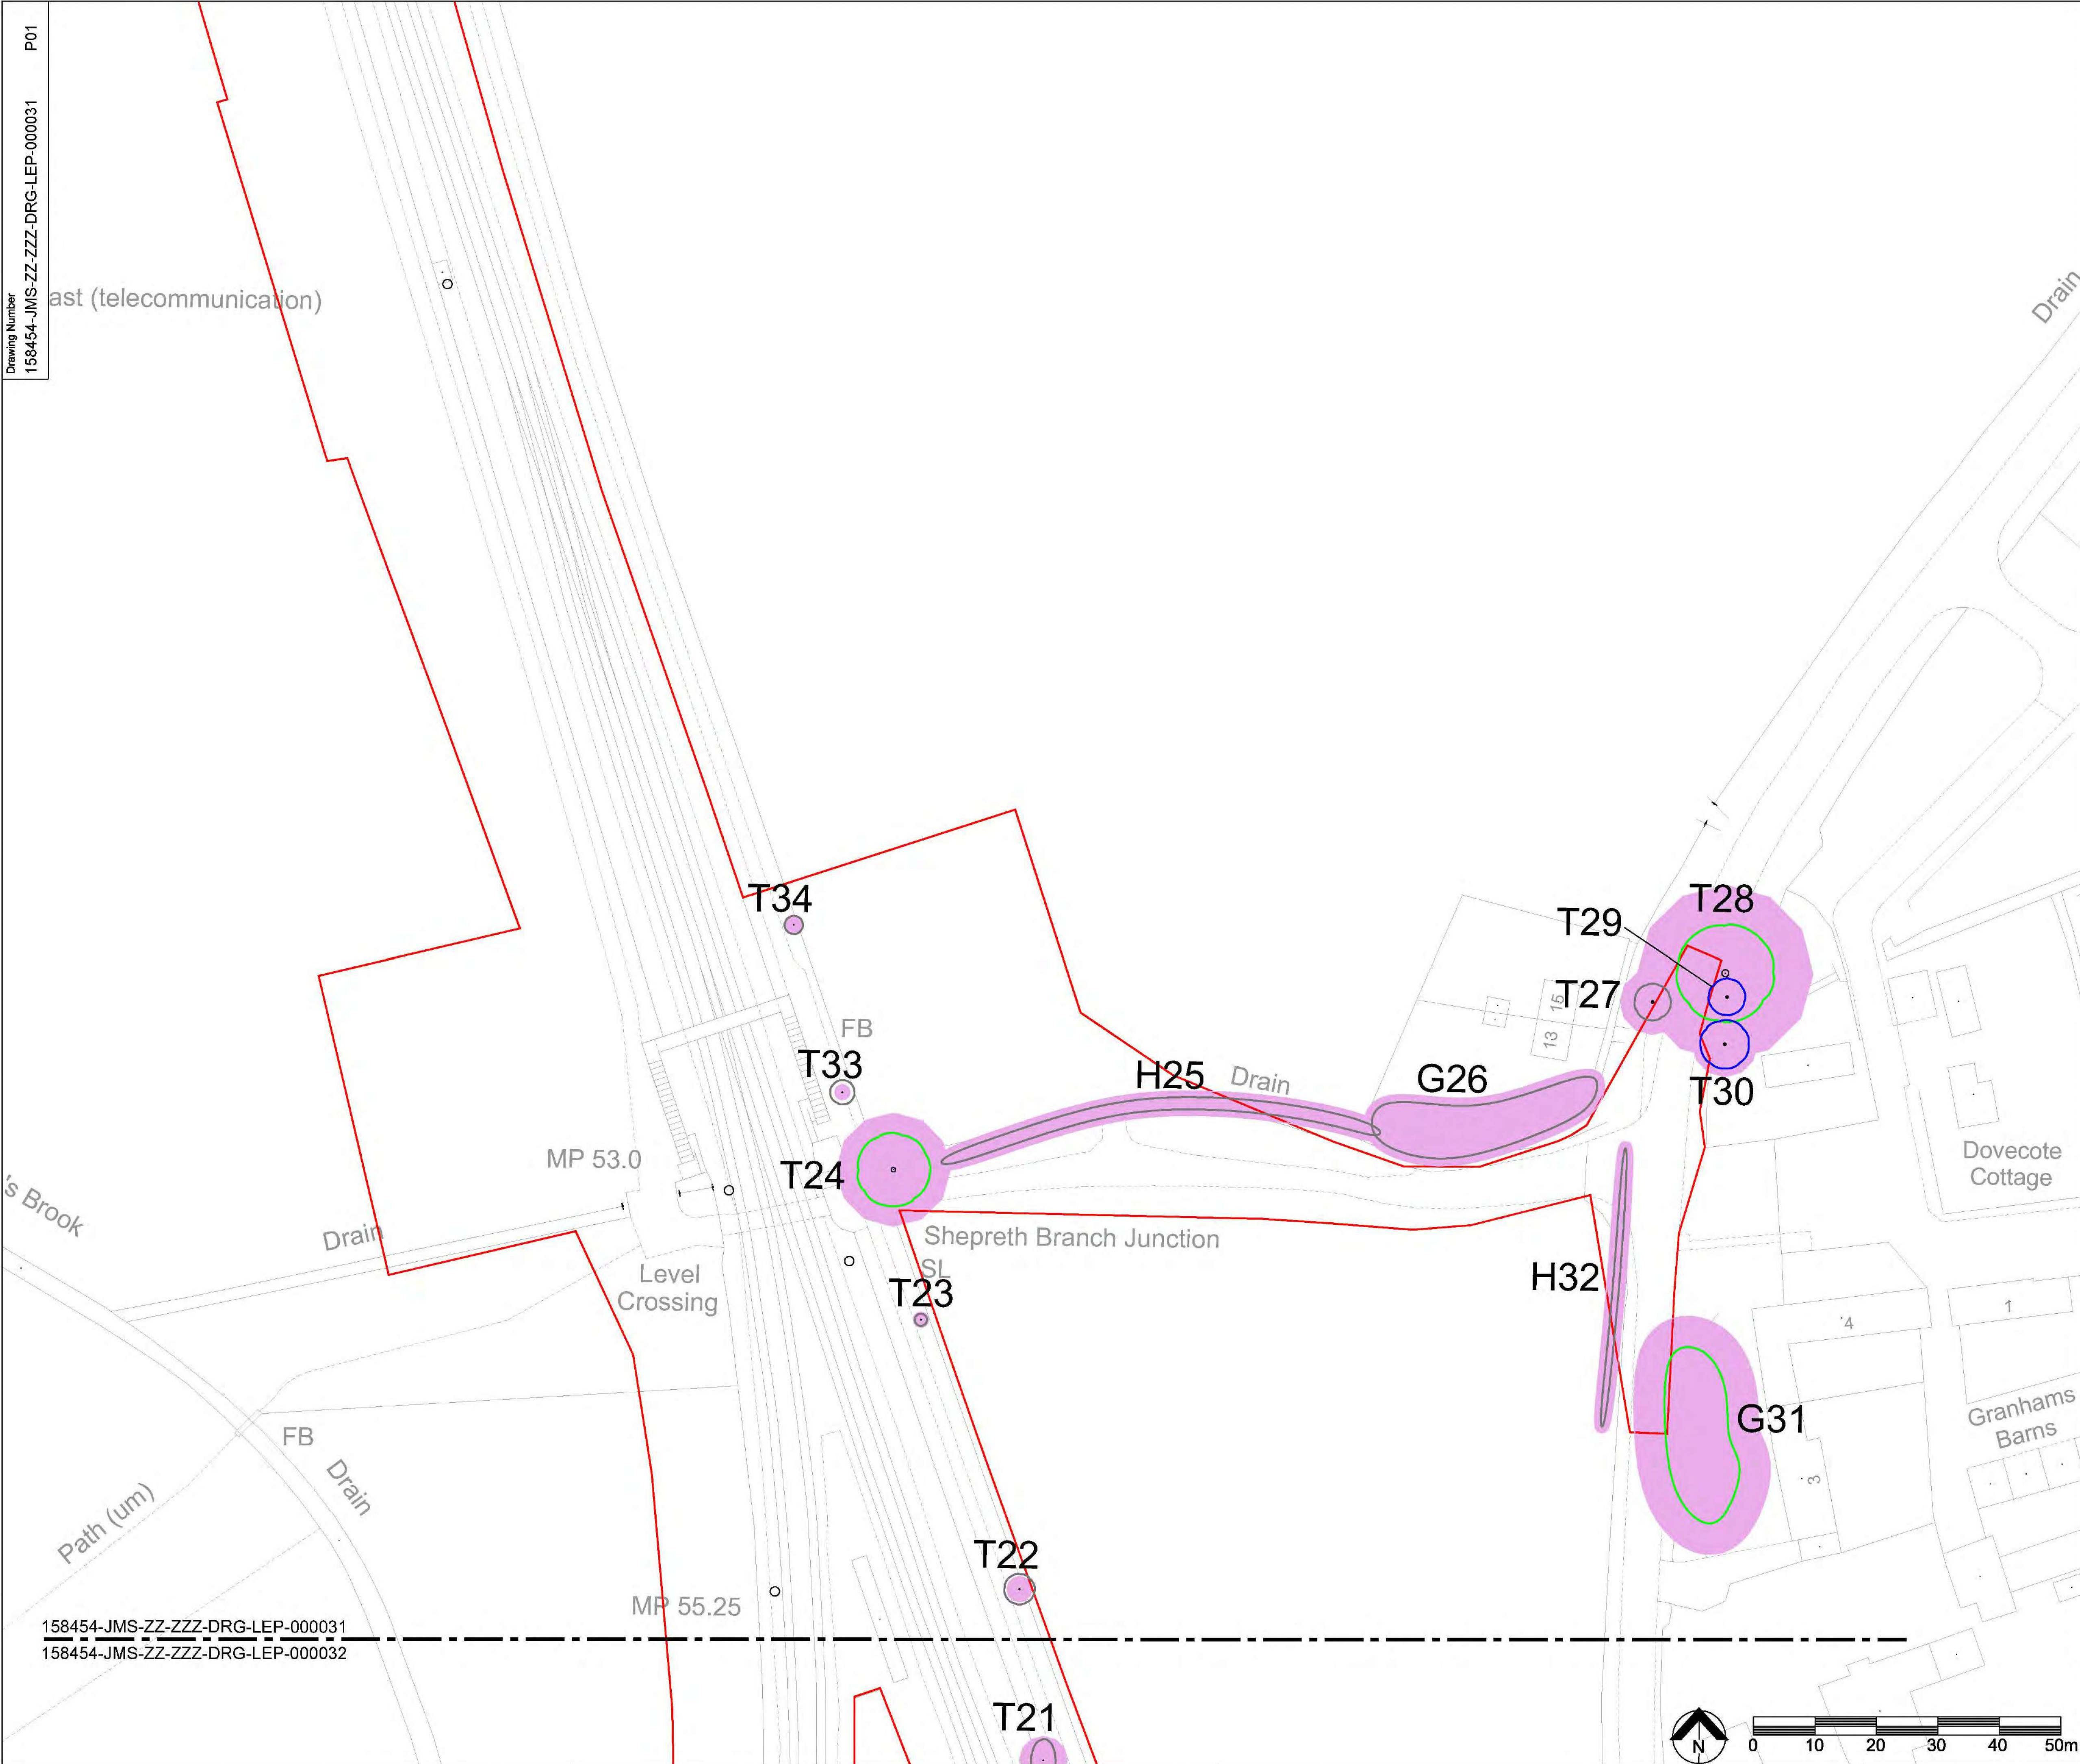

Legend/Notes

Survey Boundary

Canopy extent of A Category tree/group

Canopy extent of B Category tree/group

Canopy extent of C Category tree/group

Canopy extent of U Category tree/group

BS5837 Root Protection Area (RPA)

KEY PLAN

NTS

Sh1

Sh2

Sh3

Sh4

Sh5

Sh6

Sh7

Sh8

Sh9

Sh10

Sh11

Sh12

Sh13

Sh14

Sh15

Sh16

Sh17

Sh18


Sh19

P01	06/12/21	FOR INFORMATION	PR	RG	BM
Rev	Date	Description of Revisions	Drawn	Chkd	Appr
Status					Suitability
For Information					S2

NetworkRail

Authorised	---	Signed	XX	Date	xx/xx/xx
Contractor(s)					
Arcadis Ltd					
Location/Level					
All Levels					
Type	CAD Drawing		Sub-type		
Role	Engineering		General Arrangement		
Volume/System	4		Discipline		
Phasing		Proposed	Stage		4
Project					
Cambridge South Station					
Contract No.					
158454					
Contract Title					
Cambridge South Station					
Drawing Title					
Tree Constraints Plan					

Designed		Signed		Date	
Drawn	R.Grubb	Signed	RG	Date	06/12/21
Checked	J.Potts	Signed	JP	Date	06/12/21
Approved	B.Murray	Signed	BM	Date	06/12/21
Scale(s)		ELR & Mileage		to	
1:500					
Alternative Reference				Sheet	16 of 19
Drawing Number				Revision	
158454-JMS-ZZ-ZZZ-DRG-LEP-000031				P01	

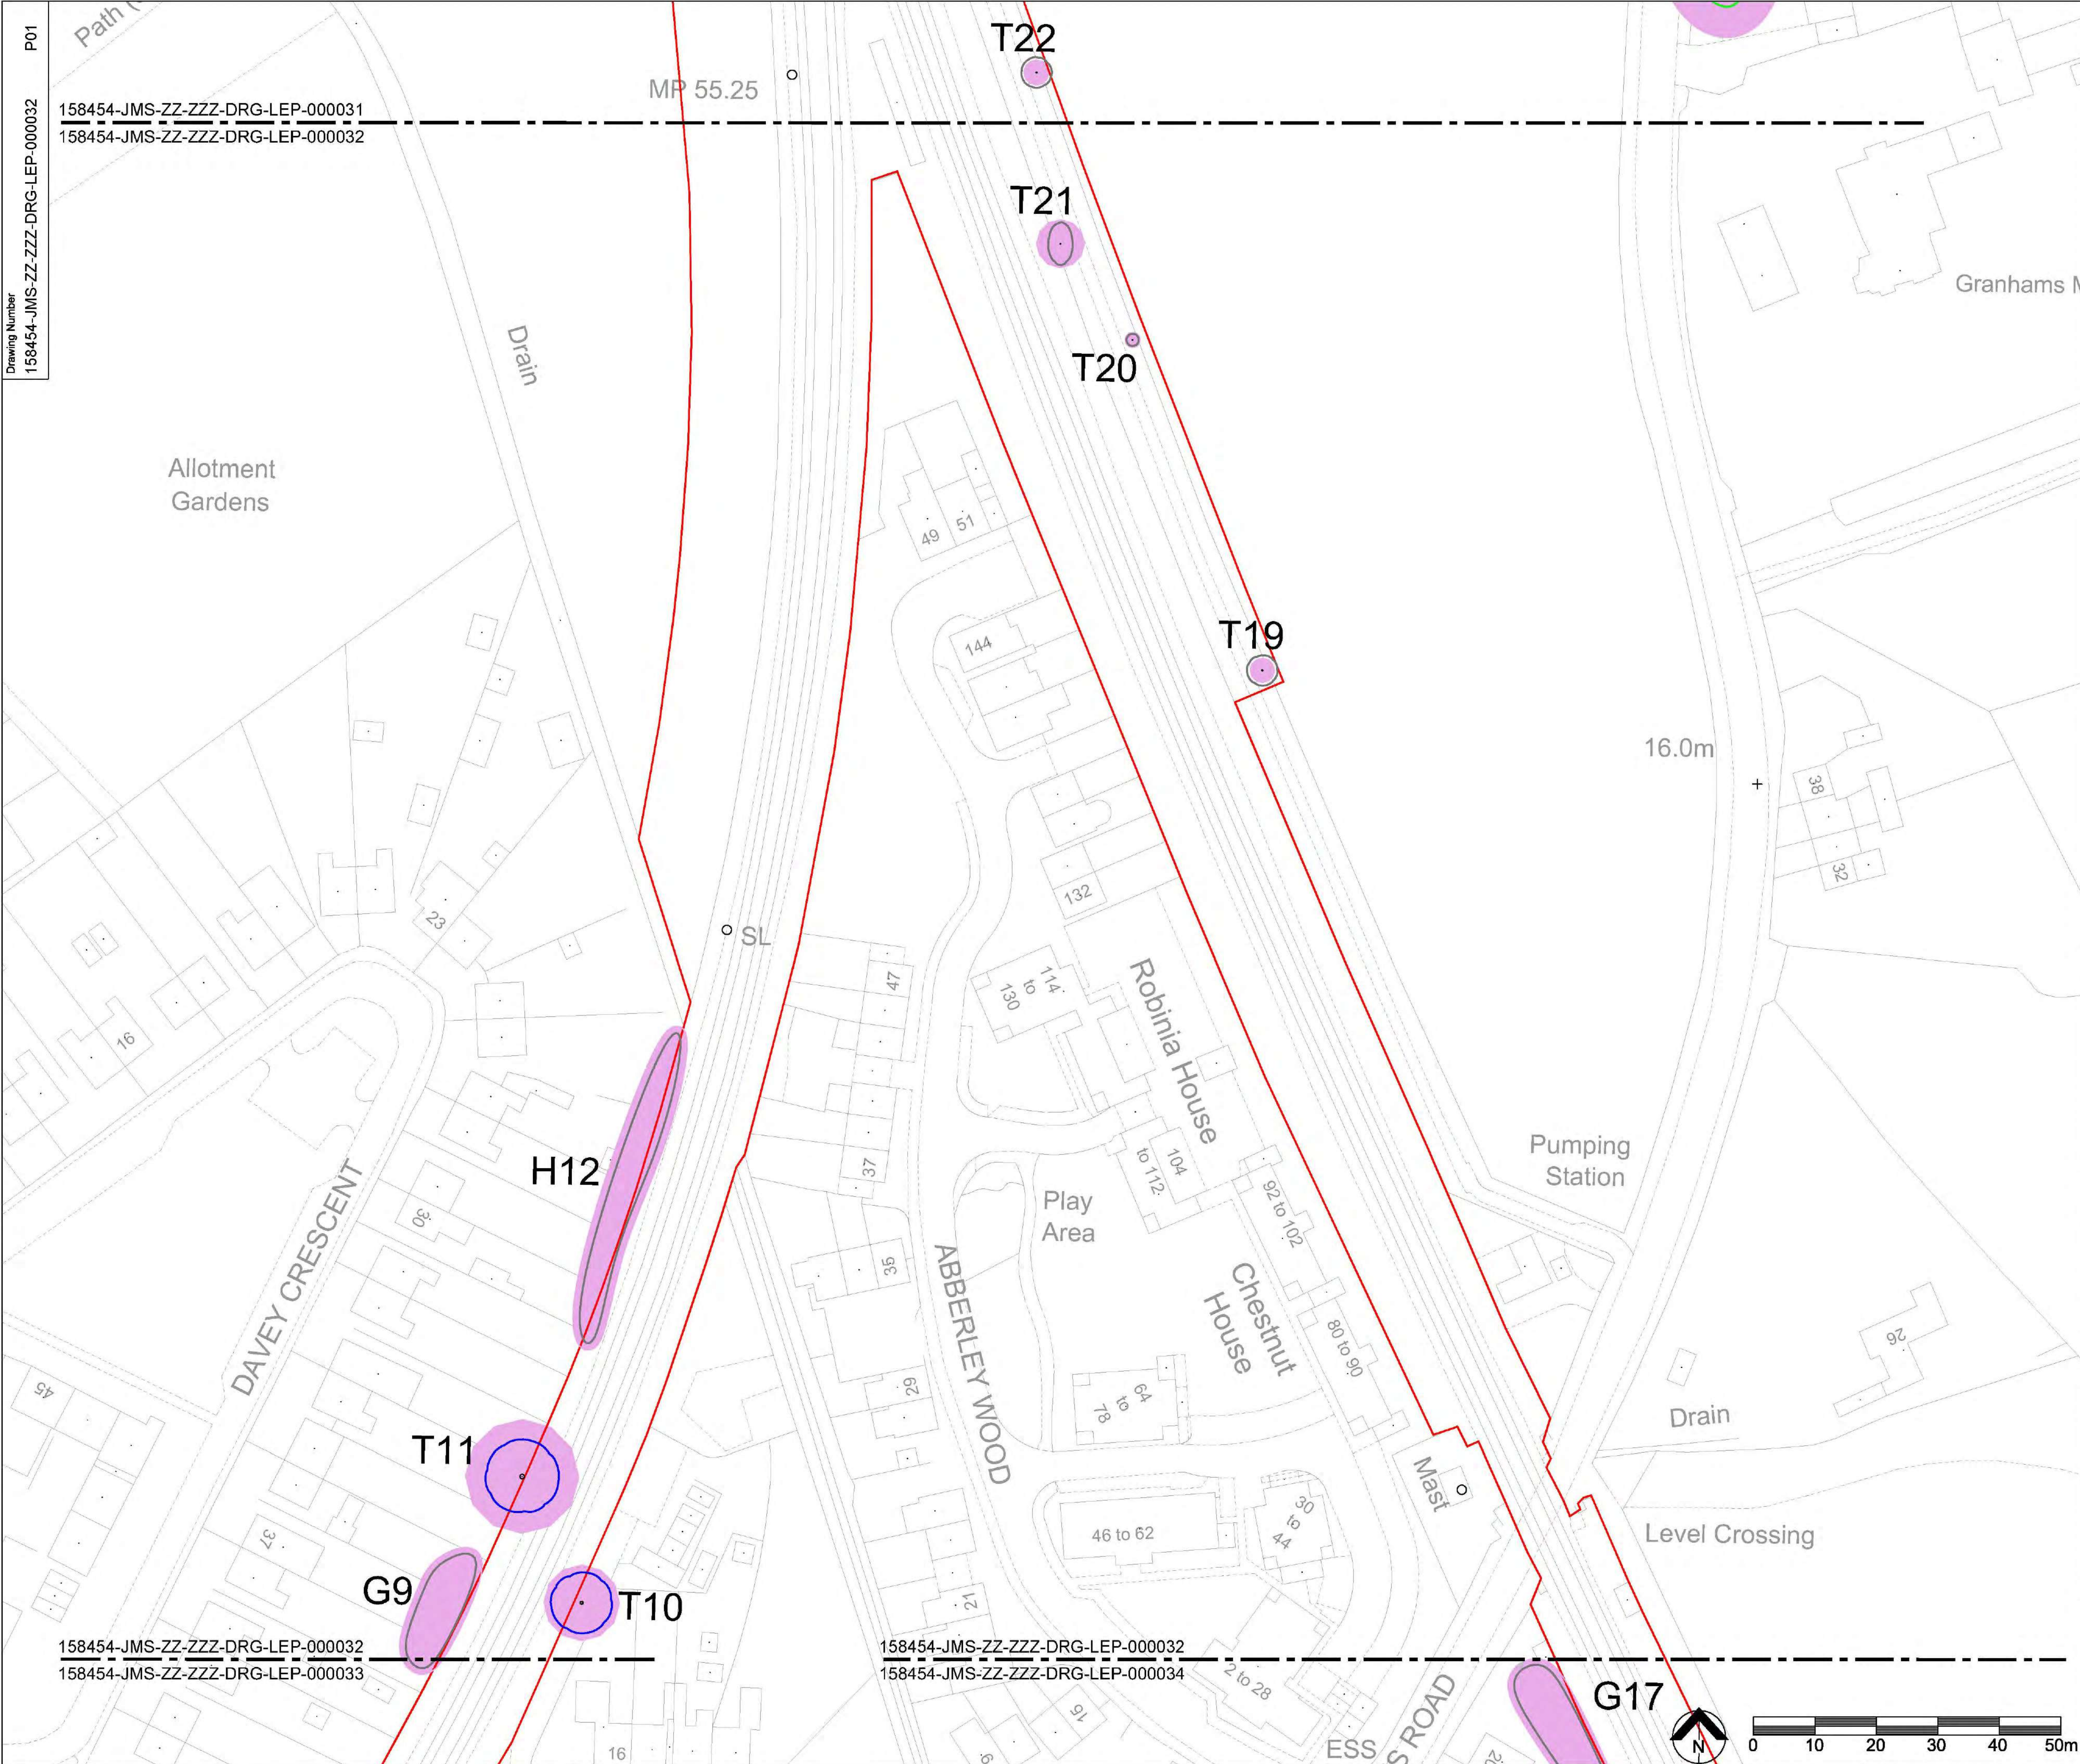

Legend/Notes

Survey Boundary

Canopy extent of A Category tree/group

Canopy extent of B Category tree/group

Canopy extent of C Category tree/group

Canopy extent of U Category tree/group

BS5837 Root Protection Area (RPA)

KEY PLAN

NTS

Sh1

Sh2

Sh3

Sh4

Sh5

Sh6

Sh7

Sh8

Sh9

Sh10

Sh11

Sh12

Sh13

Sh14

Sh15

Sh16

Sh17

Sh18

Sh19

NetworkRail

Authorised

Signed

XX

Date

xx/xx/xx

Contractor(s)

Arcadis Ltd

Location/Level

All Levels

Type

CAD Drawing

Sub-type

General Arrangement

Role

Engineering

Discipline

Landscape

Volume/System

4

Phasing

Proposed

Stage

4

Project

Cambridge South Station

Contract No.

158454

Contract Title

Cambridge South Station

Drawing Title

Tree Constraints Plan

Designed

Signed

Date

Drawn

R.Grubb

Signed

RG

Date

06/12/21

Checked

J.Potts

Signed

JP

Date

06/12/21

Approved

B.Murray

Signed

BM

Date

06/12/21

Scale(s)

1:500

ELR & Mileage

to

Alternative Reference

Sheet

17

of

19


Drawing Number

158454-JMS-ZZ-ZZZ-DRG-LEP-000032

Revision

P01

Sheet Size A1 594 x 841

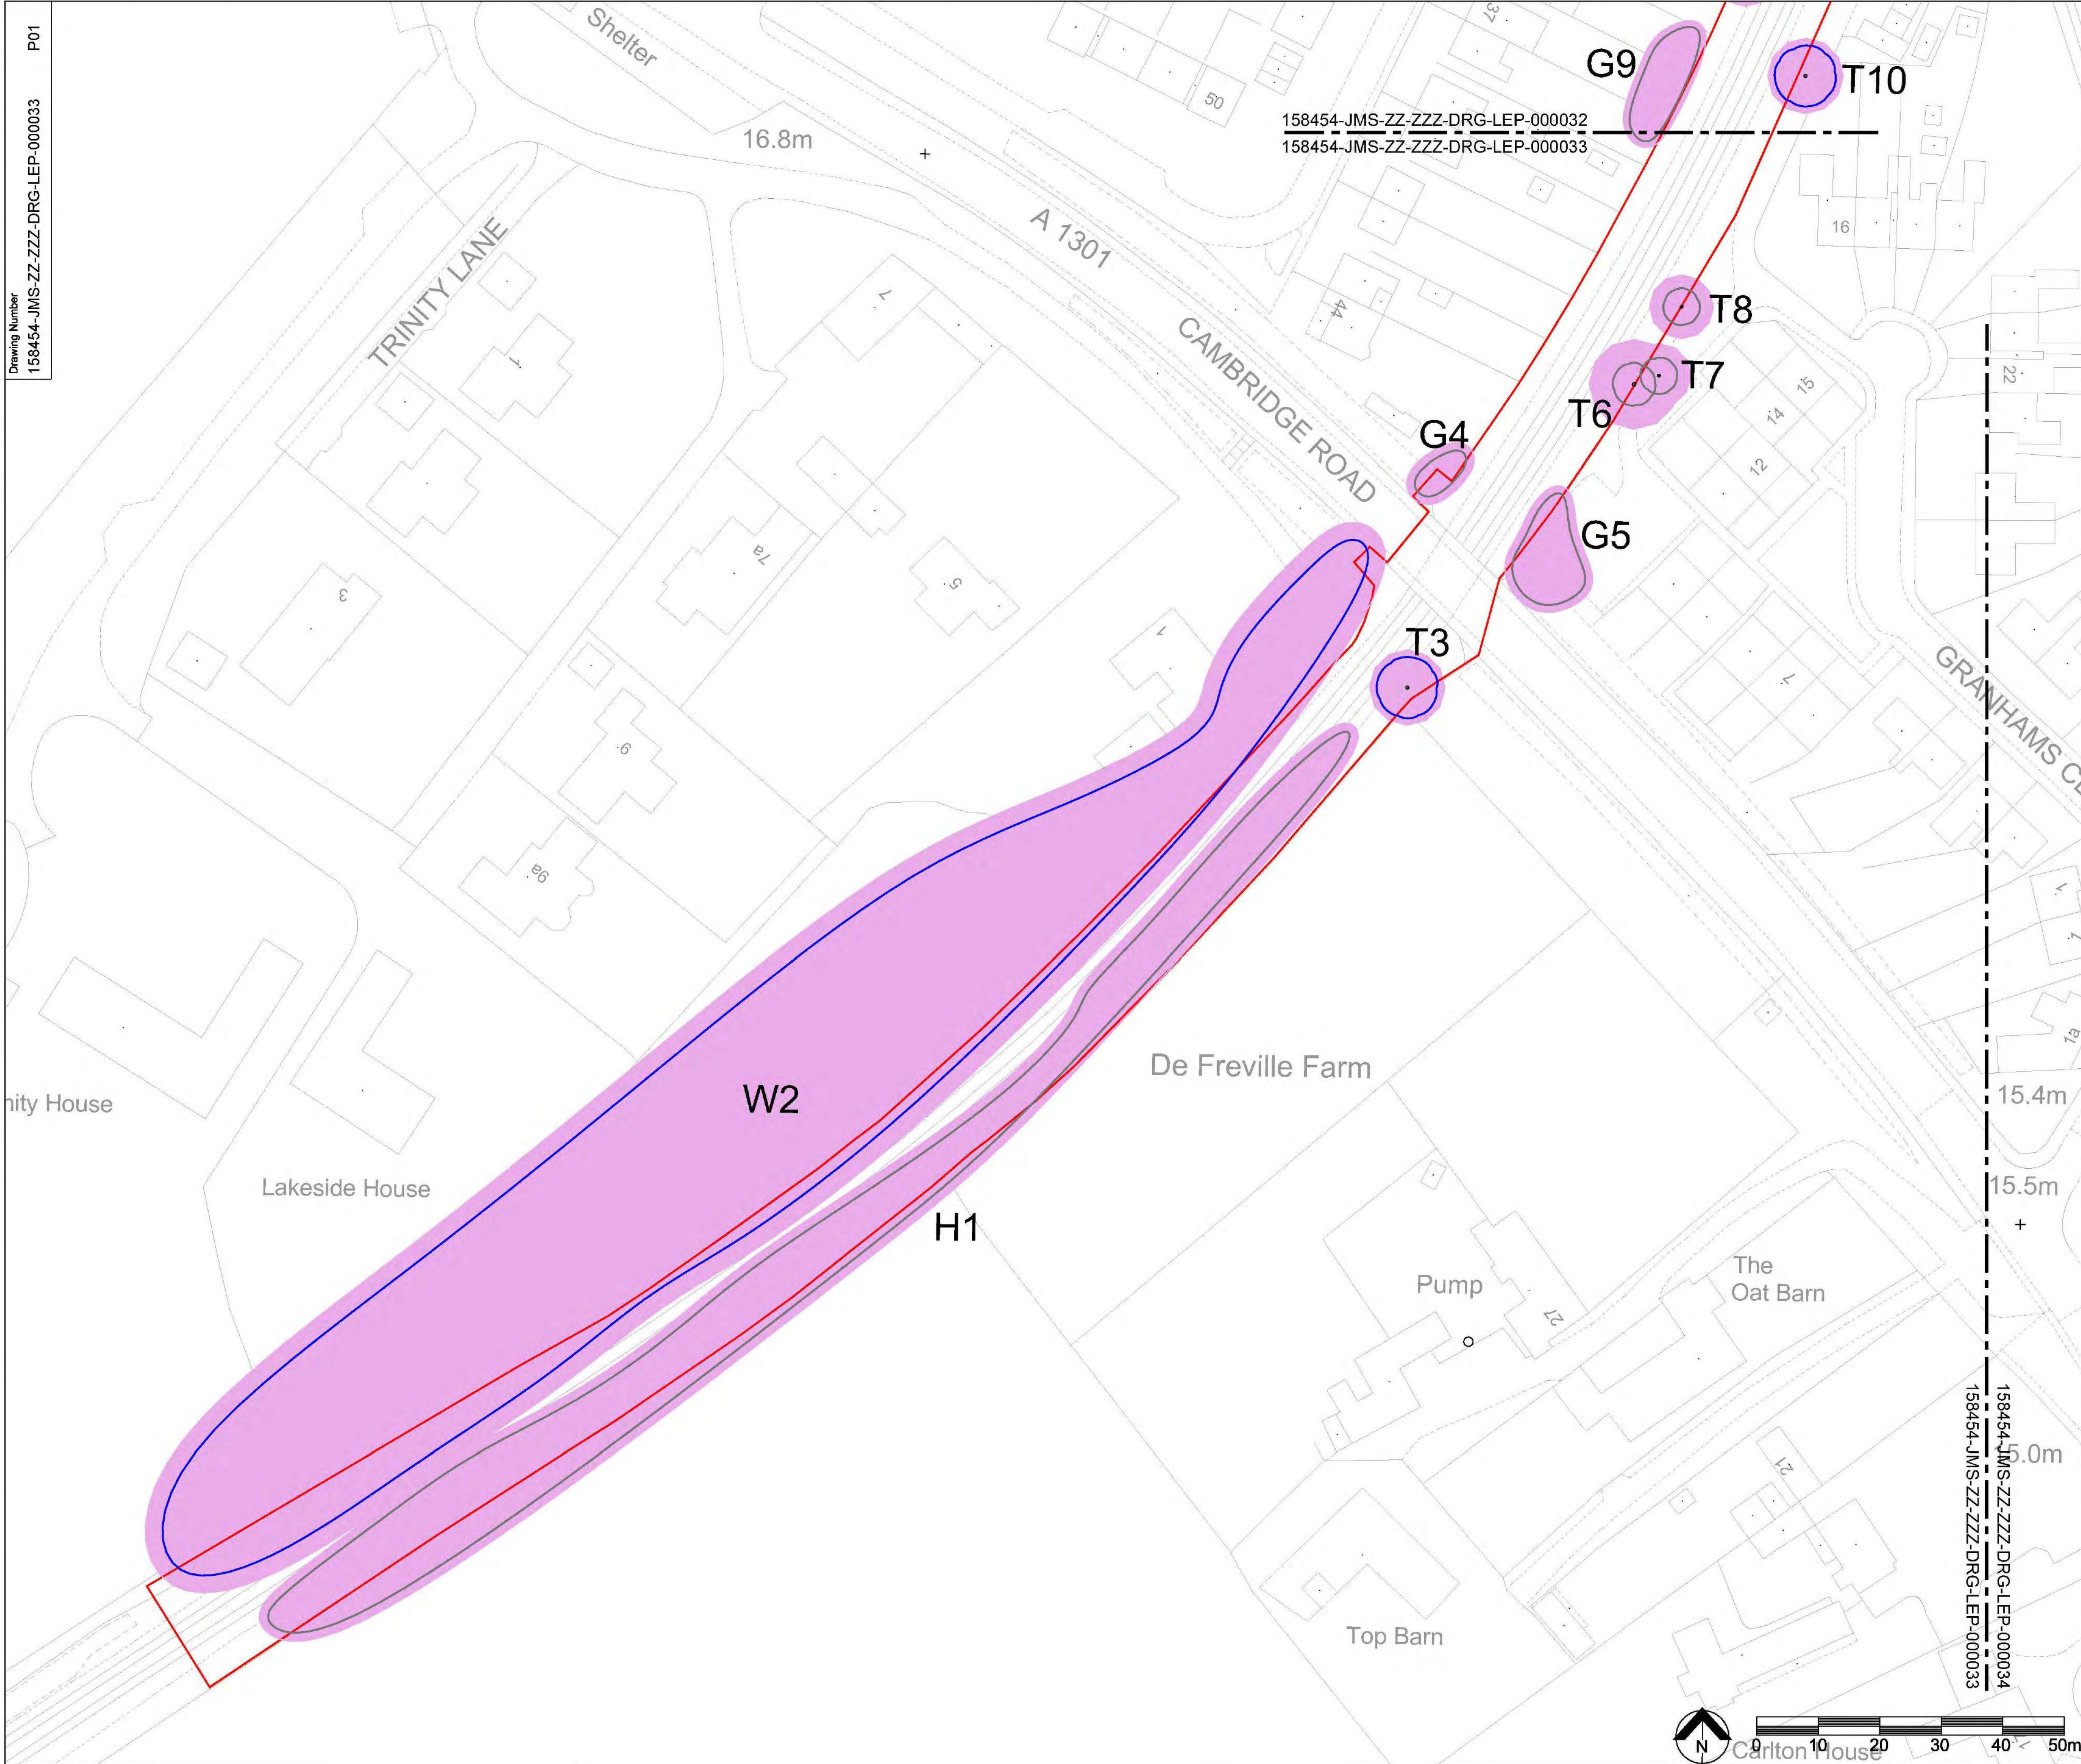

Legend/Notes

Survey Boundary

Canopy extent of A Category tree/group

Canopy extent of B Category tree/group

Canopy extent of C Category tree/group

Canopy extent of U Category tree/group

BS5837 Root Protection Area (RPA)

KEY PLAN

NTS

Sh1

Sh2

Sh3

Sh4

Sh5

Sh6

Sh7

Sh8

Sh9

Sh10

Sh11

Sh12

Sh13

Sh14

Sh15

Sh16

Sh17

Sh18

Sh19

NetworkRail

Authorised

Signed

XX

Date

xx/xx/xx

Contractor(s)

Arcadis Ltd

Location/Level

All Levels

Type

CAD Drawing

Sub-type

General Arrangement

Role

Engineering

Discipline

Landscape

Volume/System

4

Phasing

Proposed

Stage

4

Project

Cambridge South Station

Contract No.

158454

Contract Title

Cambridge South Station

Drawing Title

Tree Constraints Plan

Designed

Signed

Date

Drawn

R.Grubb

Signed

RG

Date

06/12/21

Checked

J.Potts

Signed

JP

Date

06/12/21

Approved

B.Murray

Signed

BM

Date

06/12/21

Scale(s)

1:500

ELR & Mileage

to

Alternative Reference

Sheet

18

of

19

Drawing Number

158454-JMS-ZZ-ZZZ-DRG-LEP-000033

Revision


P01

Drawing Number

158454-JMS-ZZ-ZZZ-DRG-LEP-000033

Revision

P01

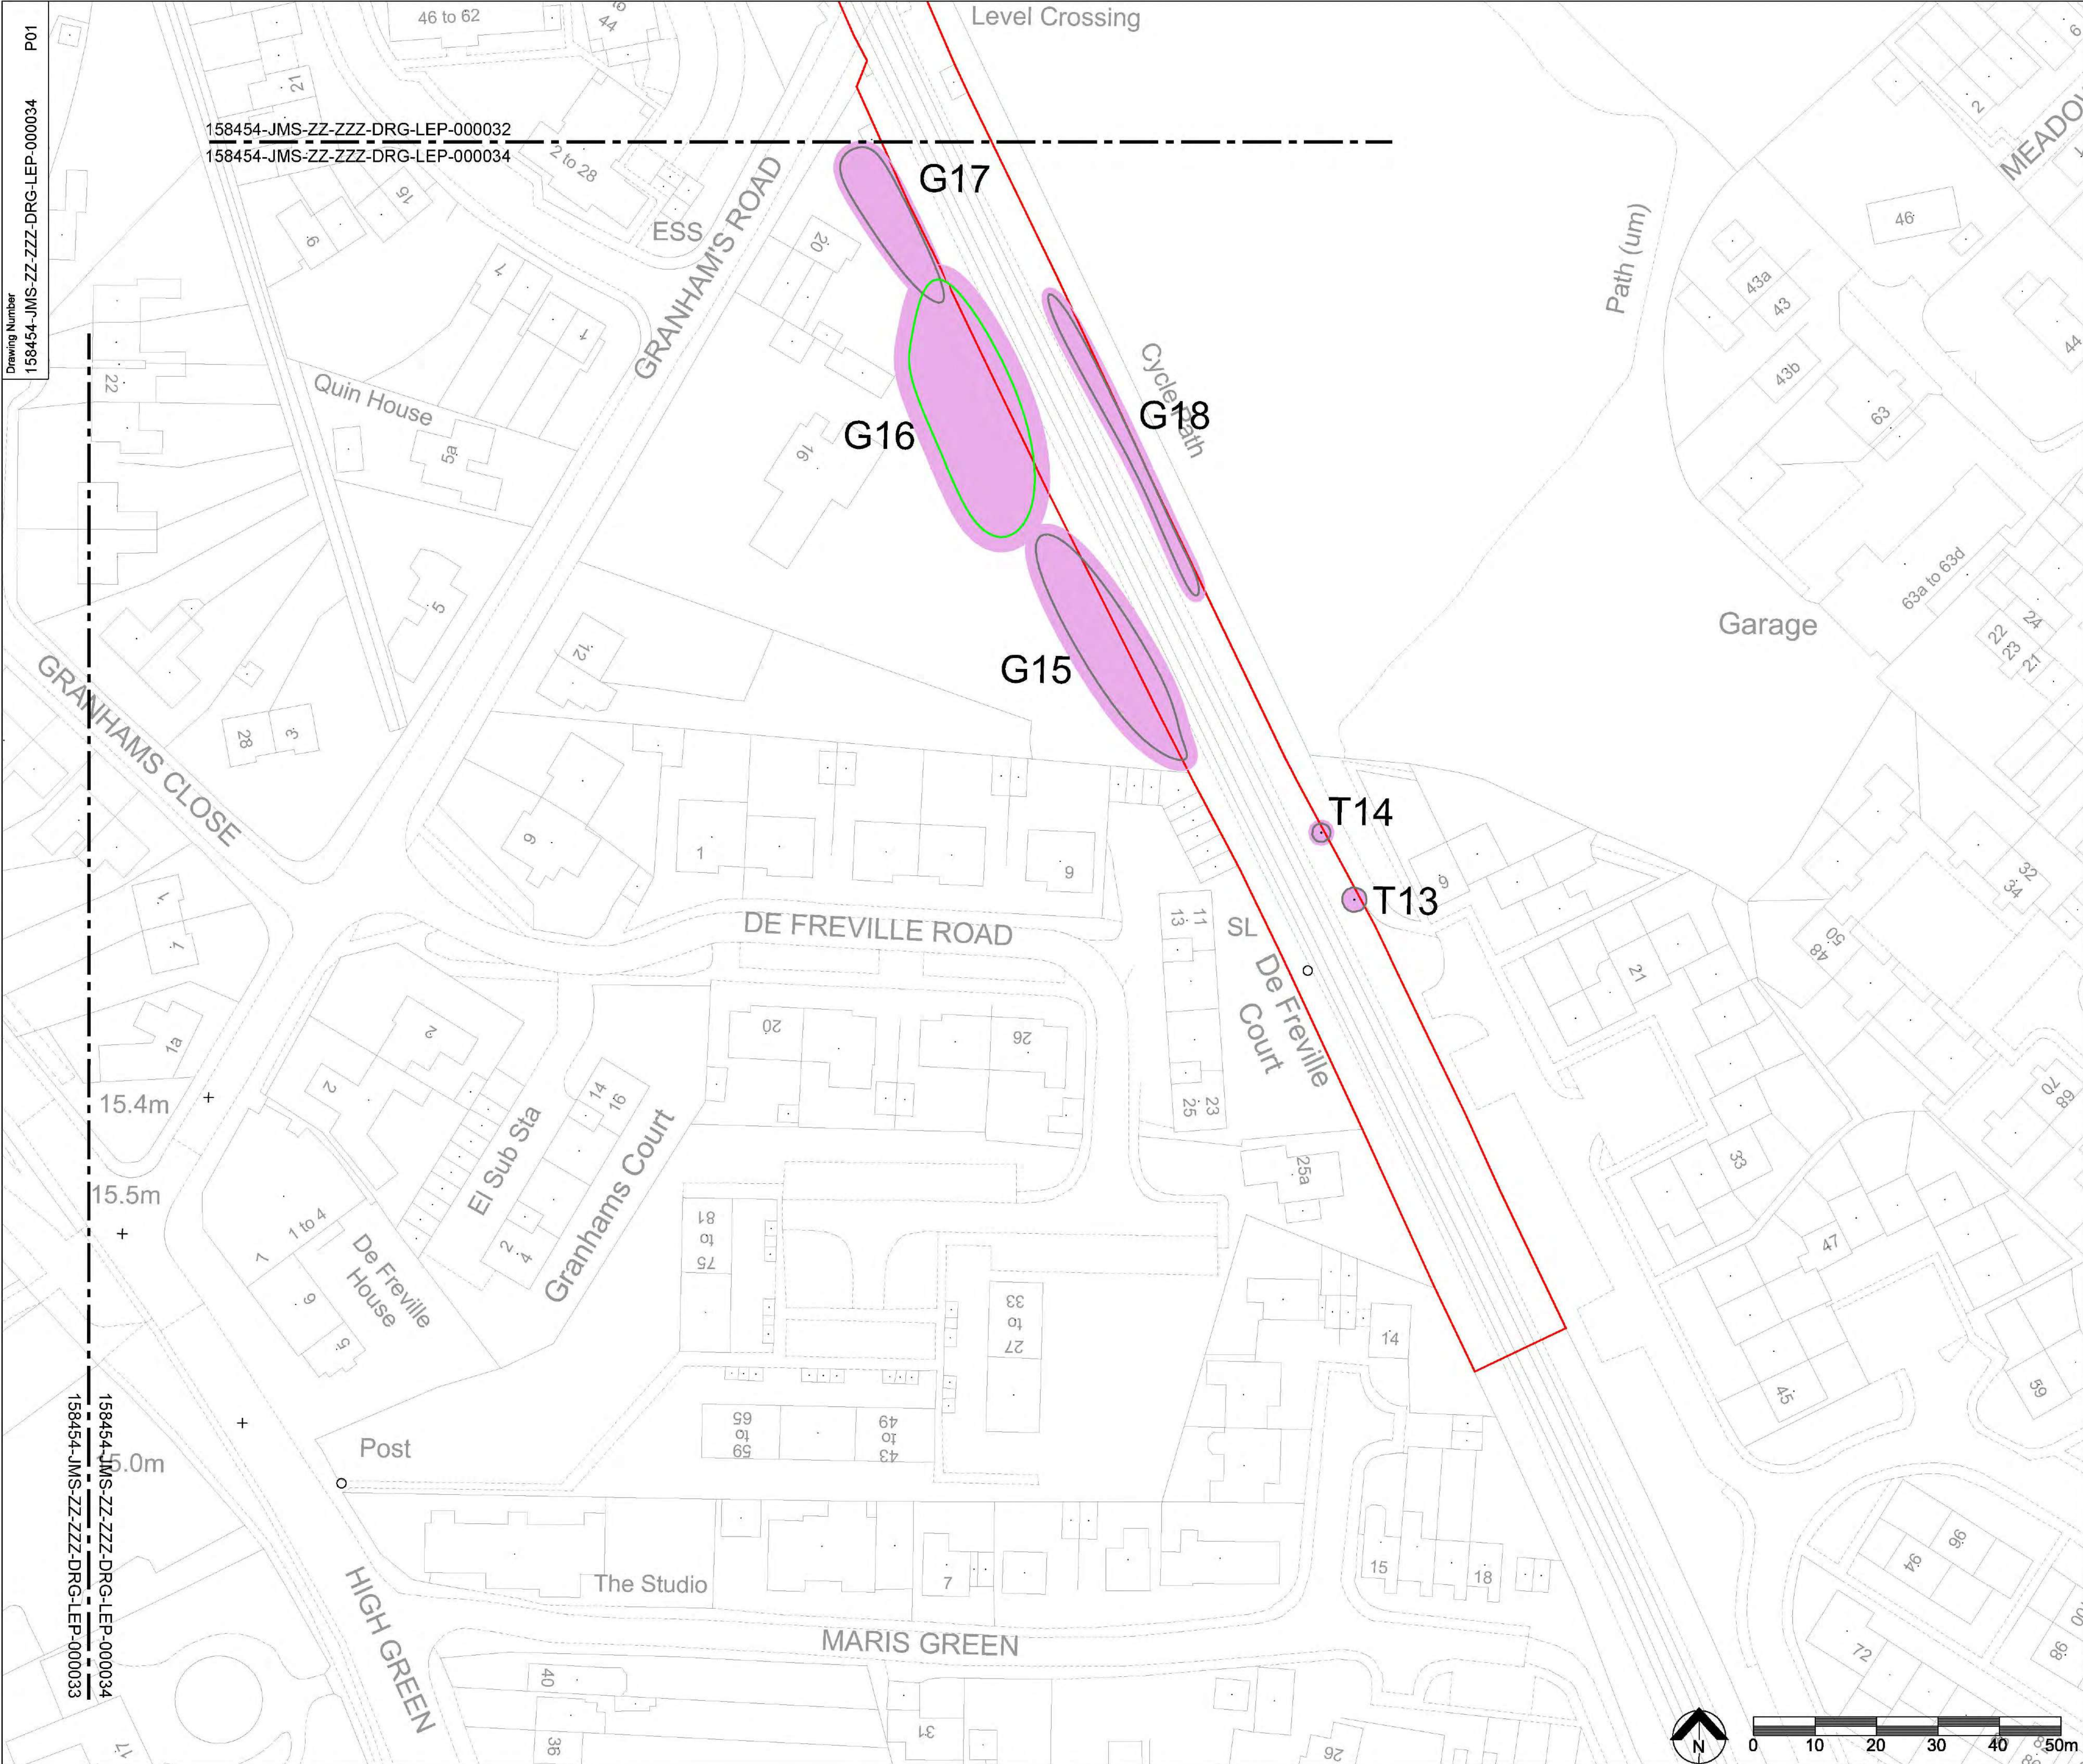

Legend/Notes

- Survey Boundary
- Canopy extent of A Category tree/group
- Canopy extent of B Category tree/group
- Canopy extent of C Category tree/group
- Canopy extent of U Category tree/group
- BS5837 Root Protection Area (RPA)

KEY PLAN

P01	06/12/21	FOR INFORMATION	PR	RG	BM
Rev	Date	Description of Revisions	Drawn	Chkd	Appr
Status				Suitability	
For Information				S2	

Authorised	---	Signed	XX	Date	xx/xx/xx
Contractor(s)					
Arcadis Ltd					
Location/Level					
All Levels					
Type	CAD Drawing		Sub-type		
Role	Engineering		General Arrangement		
Volume/System	4		Discipline		
Phasing		Proposed		Stage	
Project		Proposed		4	
Cambridge South Station					
Contract No.					
158454					
Contract Title					
Cambridge South Station					
Drawing Title					
Tree Constraints Plan					

Designed		Signed		Date	
Drawn	R.Grubb	Signed	RG	Date	06/12/21
Checked	J.Potts	Signed	JP	Date	06/12/21
Approved	B.Murray	Signed	BM	Date	06/12/21
Scale(s)	1:500		ELR & Mileage		to
Alternative Reference				Sheet	19 of 19
Drawing Number		158454-JMS-ZZ-ZZZ-DRG-LEP-000034		Revision	
				P01	