


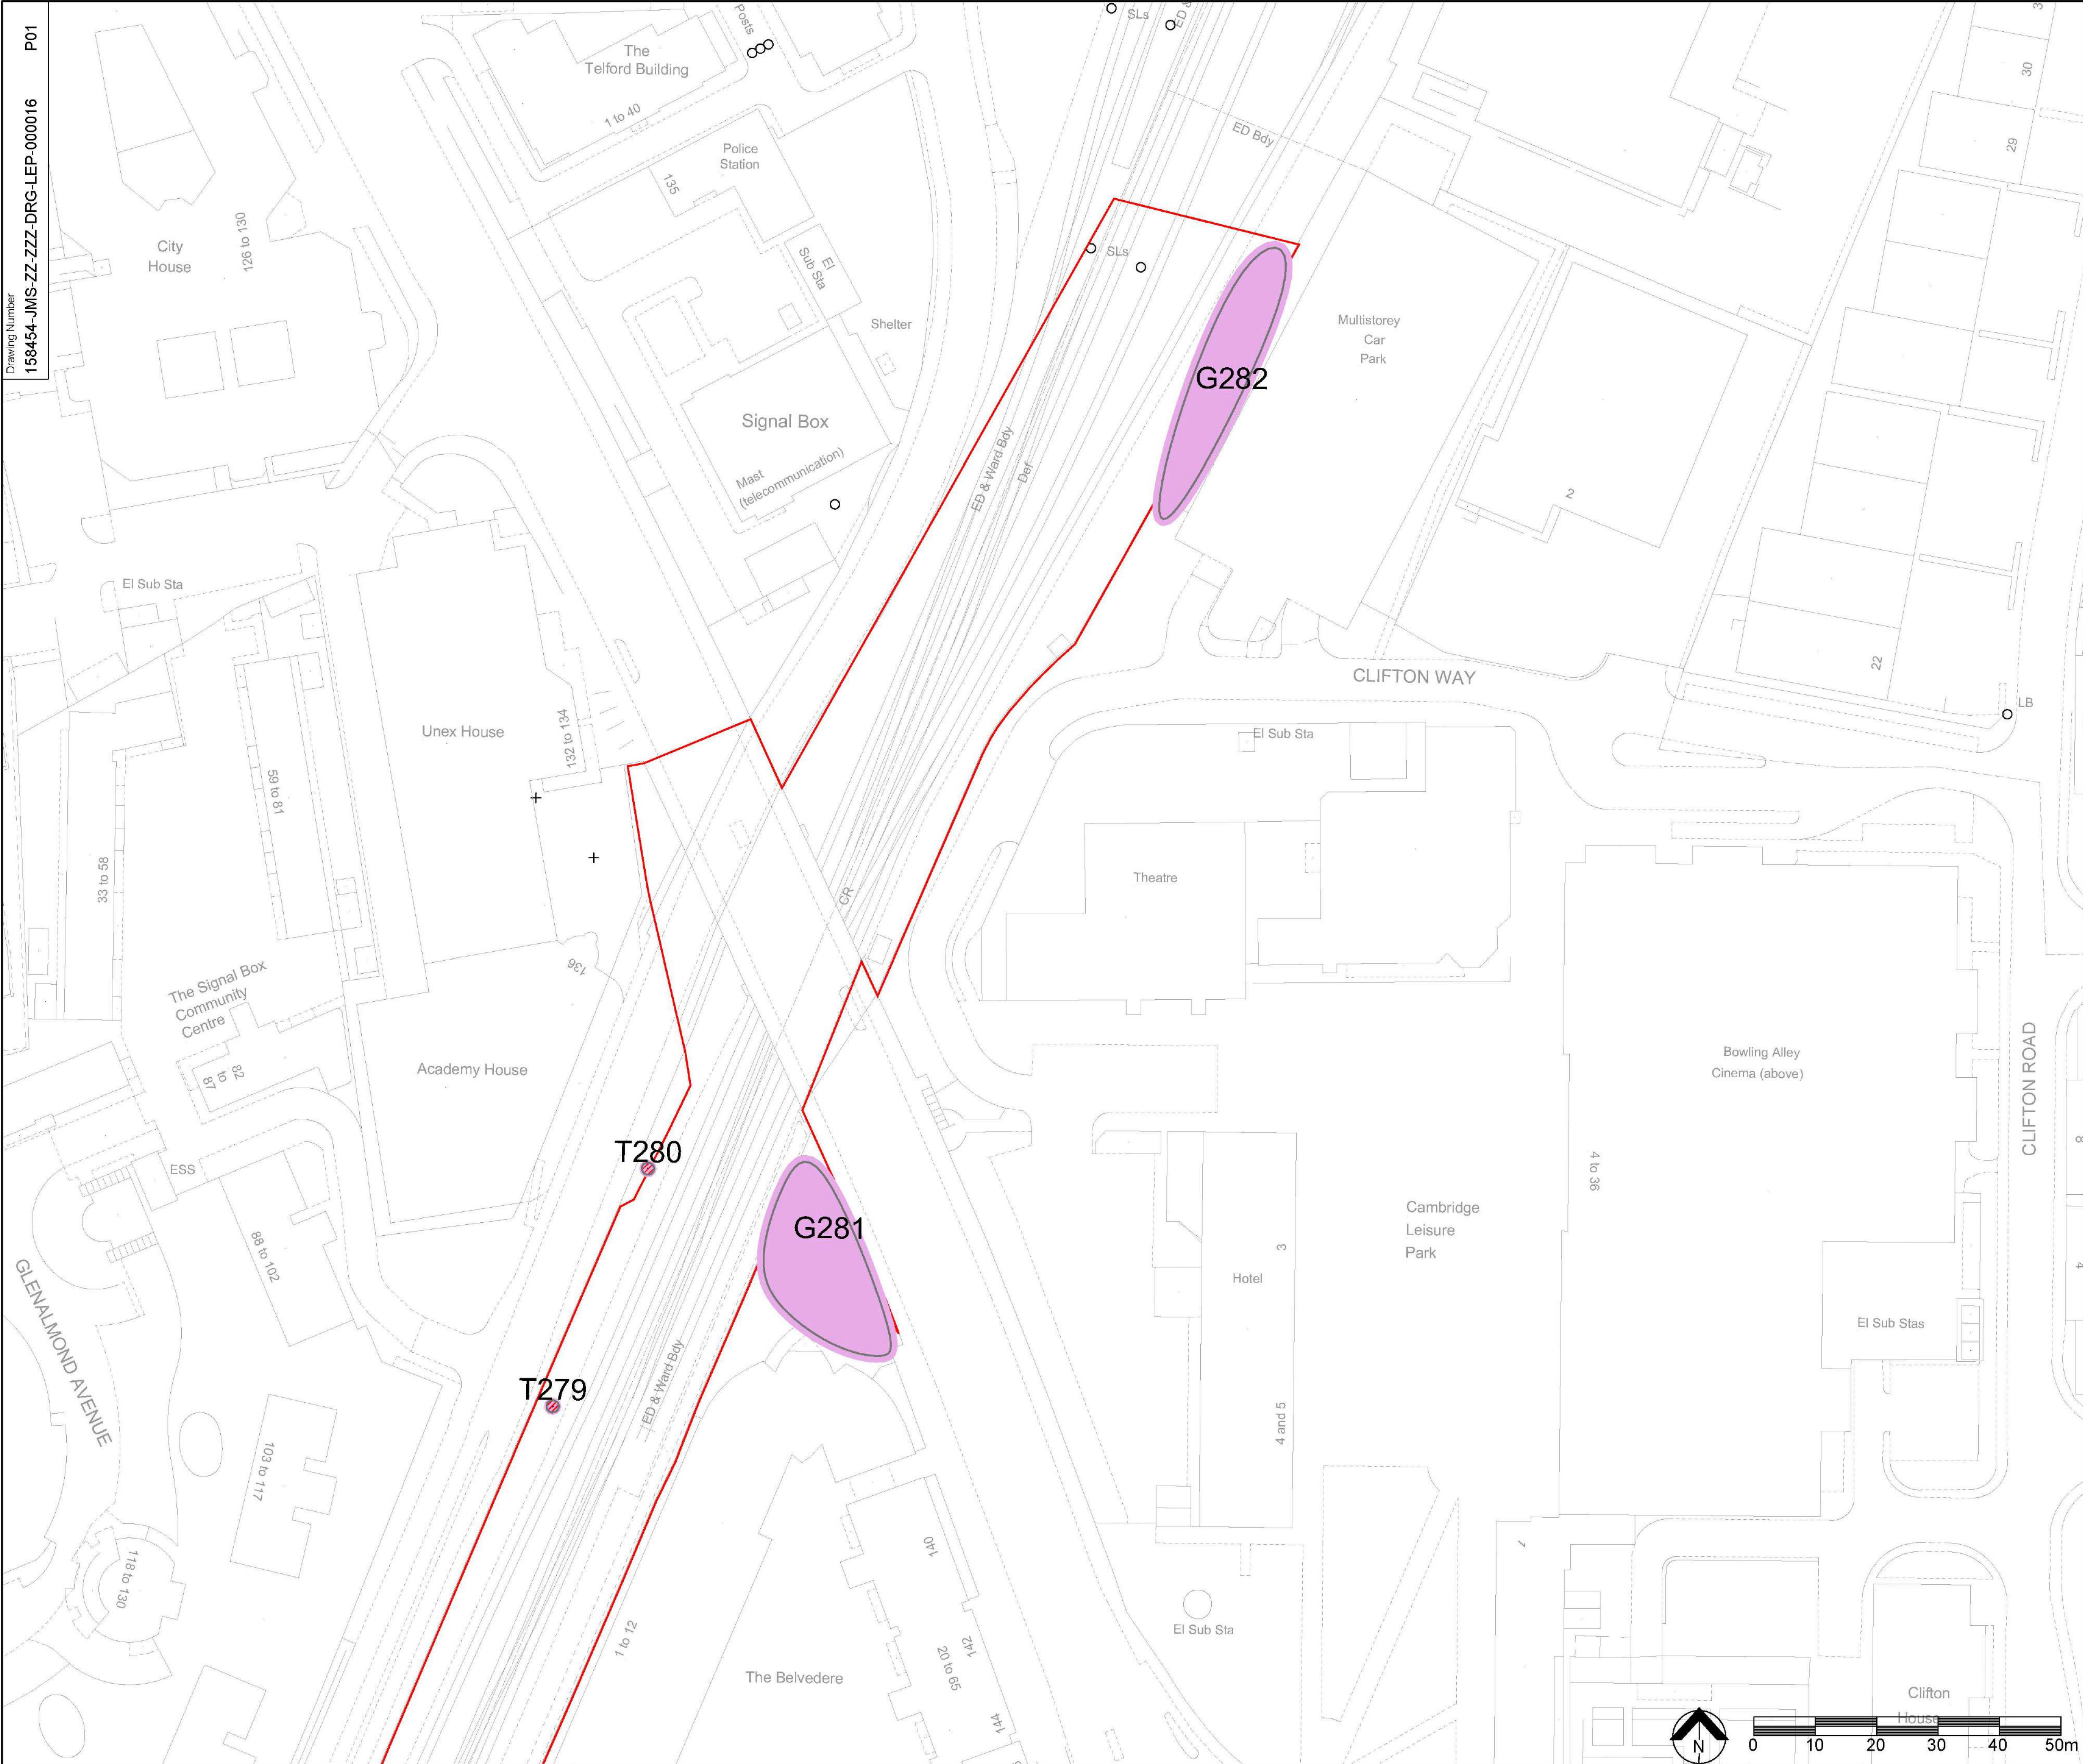

Legend/Notes

Survey Boundary

Canopy extent of A Category tree/group

Canopy extent of B Category tree/group

Canopy extent of C Category tree/group

Canopy extent of U Category tree/group

BS5837 Root Protection Area (RPA)

Tree to be Removed

RPA Incursion

Tree Protection Fencing

KEY PLAN

NTS

Sh1

Sh2

Sh3

Sh4

Sh5

Sh6

Sh7

Sh8

Sh9

Sh10

Sh11

Sh12

Sh13

Sh14

Sh15

Sh16

Sh17

Sh18

Sh19

NetworkRail

Authorised

Signed

XX

Date

xx/xx/xx

Contractor(s)

Arcadis Ltd

Location/Level

All Levels

Type

CAD Drawing

Sub-type

General Arrangement

Role

Engineering

Discipline

Landscape

Volume/System

4

Phasing

Proposed

Stage

4

Project

Cambridge South Station

Contract No.

158454

Contract Title

Cambridge South Station

Drawing Title

Tree Impact and Protection Plan

Sheet Size A1 594 x 841



Legend/Notes

- Survey Boundary
- Canopy extent of A Category tree/group
- Canopy extent of B Category tree/group
- Canopy extent of C Category tree/group
- Canopy extent of U Category tree/group
- BS5837 Root Protection Area (RPA)
- Tree to be Removed
- RPA Incursion
- Tree Protection Fencing

KEY PLAN
NTS

P01	06/12/21	FOR INFORMATION	PR	RG	BM
Rev	Date	Description of Revisions	Drawn	Chkd	Appr
Status					Suitability
For Information					S2

NetworkRail

Authorised: --- Signed: XX Date: xx/xx/xx

Contractor(s): Arcadis Ltd

Location/Level: All Levels

Type: CAD Drawing Sub-type: General Arrangement

Role: Engineering Discipline: Landscape

Volume/System: 4

Phasing: Proposed Stage: 4

Project: Cambridge South Station


Contract No.: 158454


Contract Title: Cambridge South Station

Drawing Title: Tree Impact and Protection Plan

Designed		Signed	Date
Drawn	R. Grubb	Signed RG	Date 06/12/21
Checked	J. Potts	Signed JP	Date 06/12/21
Approved	B. Murray	Signed BM	Date 06/12/21
Scale(s): 1:500	ELR & Mileage		to
Alternative Reference			Sheet 2 of 19
Drawing Number: 158454-JMS-ZZ-ZZZ-DRG-LEP-000017			Revision: P01

Drawing Number
158454-JMS-ZZ-ZZZ-DRG-LEP-000017
P01

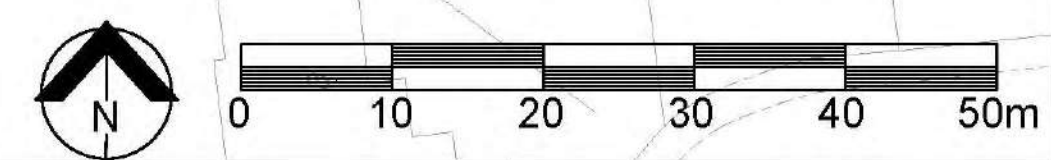

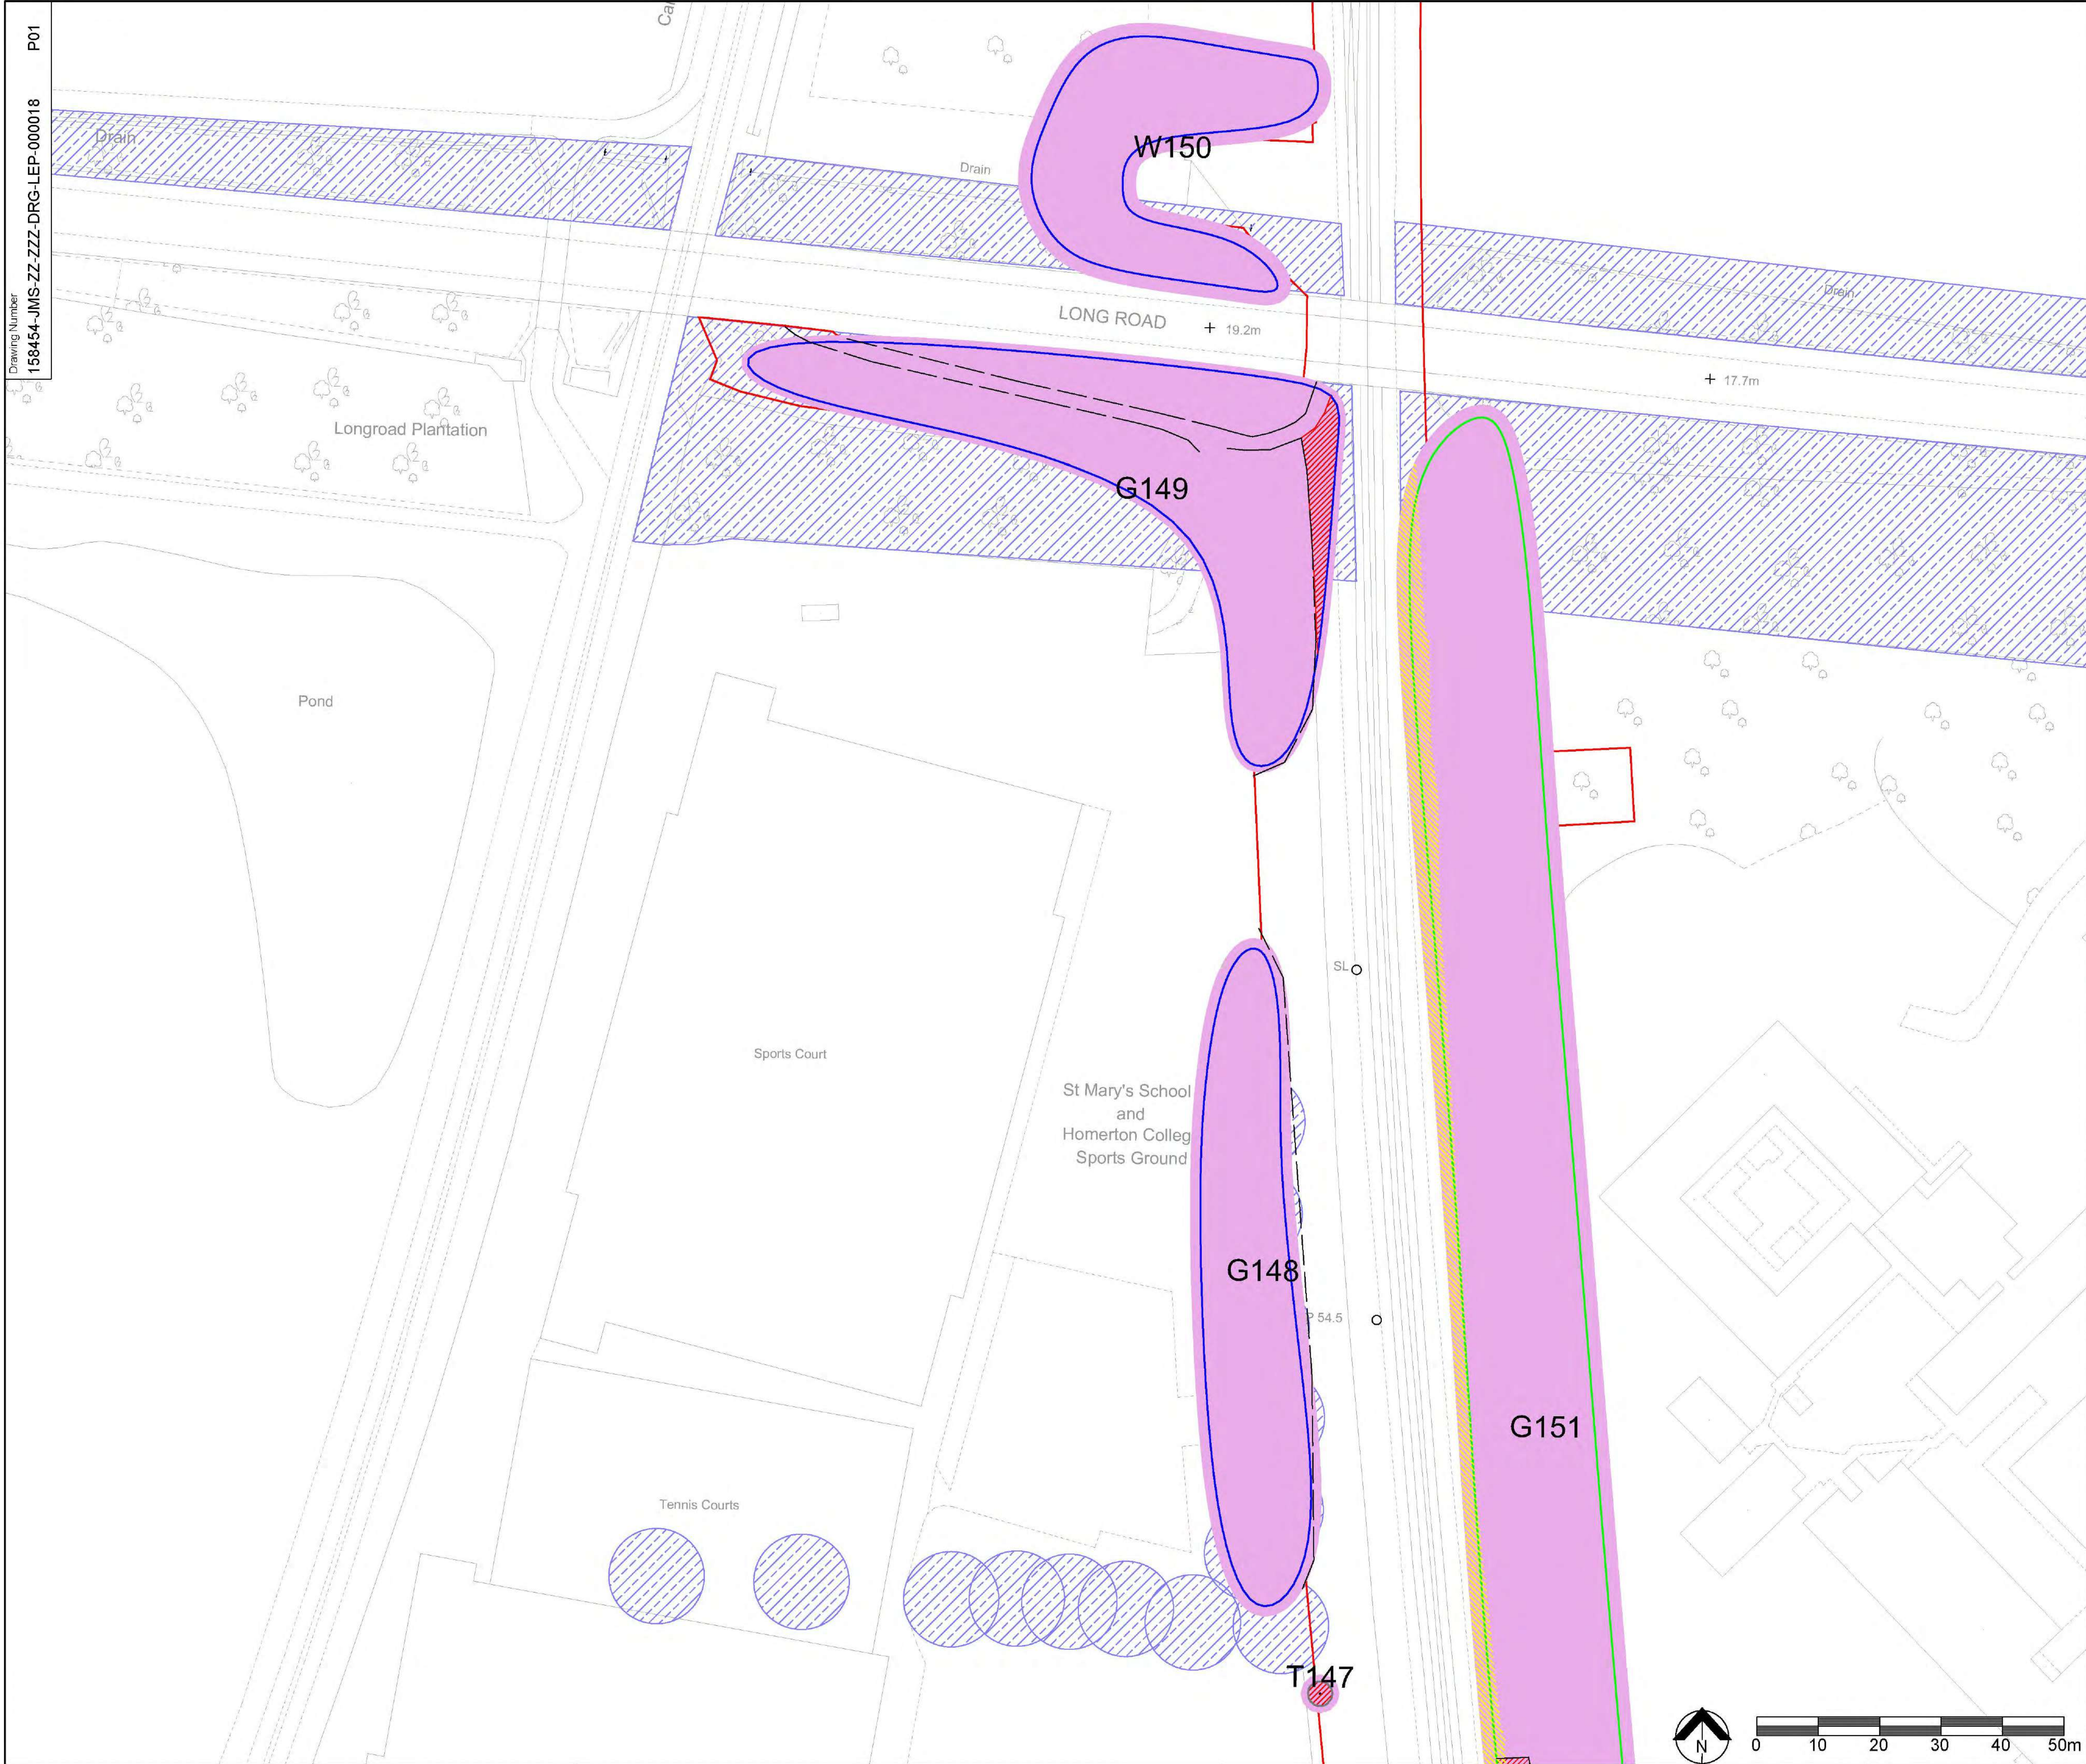

Legend/Notes

- Survey Boundary
- Canopy extent of A Category tree/group
- Canopy extent of B Category tree/group
- Canopy extent of C Category tree/group
- Canopy extent of U Category tree/group
- BS5837 Root Protection Area (RPA)
- Tree to be Removed
- RPA Incursion
- Tree Protection Fencing

KEY PLAN
NTS


P01	06/12/21	FOR INFORMATION	PR	RG	BM
Rev	Date	Description of Revisions	Drawn	Chkd	Appr
Status					Suitability
For Information					S2


NetworkRail

Authorised	---	Signed	XX	Date	xx/xx/xx
Contractor(s)					
Arcadis Ltd					
Location/Level					
All Levels					
Type	CAD Drawing		Sub-type		
Role	Engineering		General Arrangement		
Volume/System	4		Discipline		
Phasing		Proposed	Stage		4
Project					
Cambridge South Station					
Contract No.					
158454					
Contract Title					
Cambridge South Station					
Drawing Title					
Tree Impact and Protection Plan					

Designed		Signed		Date	
Drawn	R.Grubb	Signed	RG	Date	06/12/21
Checked	J.Potts	Signed	JP	Date	06/12/21
Approved	B.Murray	Signed	BM	Date	06/12/21
Scale(s)		ELR & Mileage		to	
1:500					
Alternative Reference				Sheet	3 of 19
Drawing Number		158454-JMS-ZZ-ZZZ-DRG-LEP-000018		Revision	P01

Drawing Number
158454-JMS-ZZ-ZZZ-DRG-LEP-000018
P01

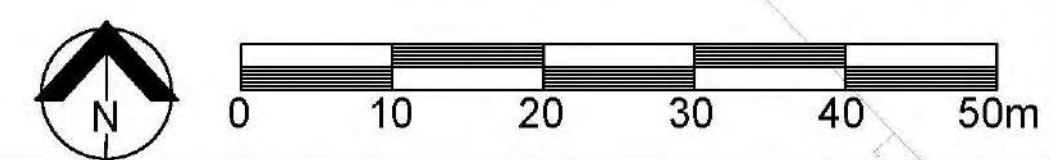

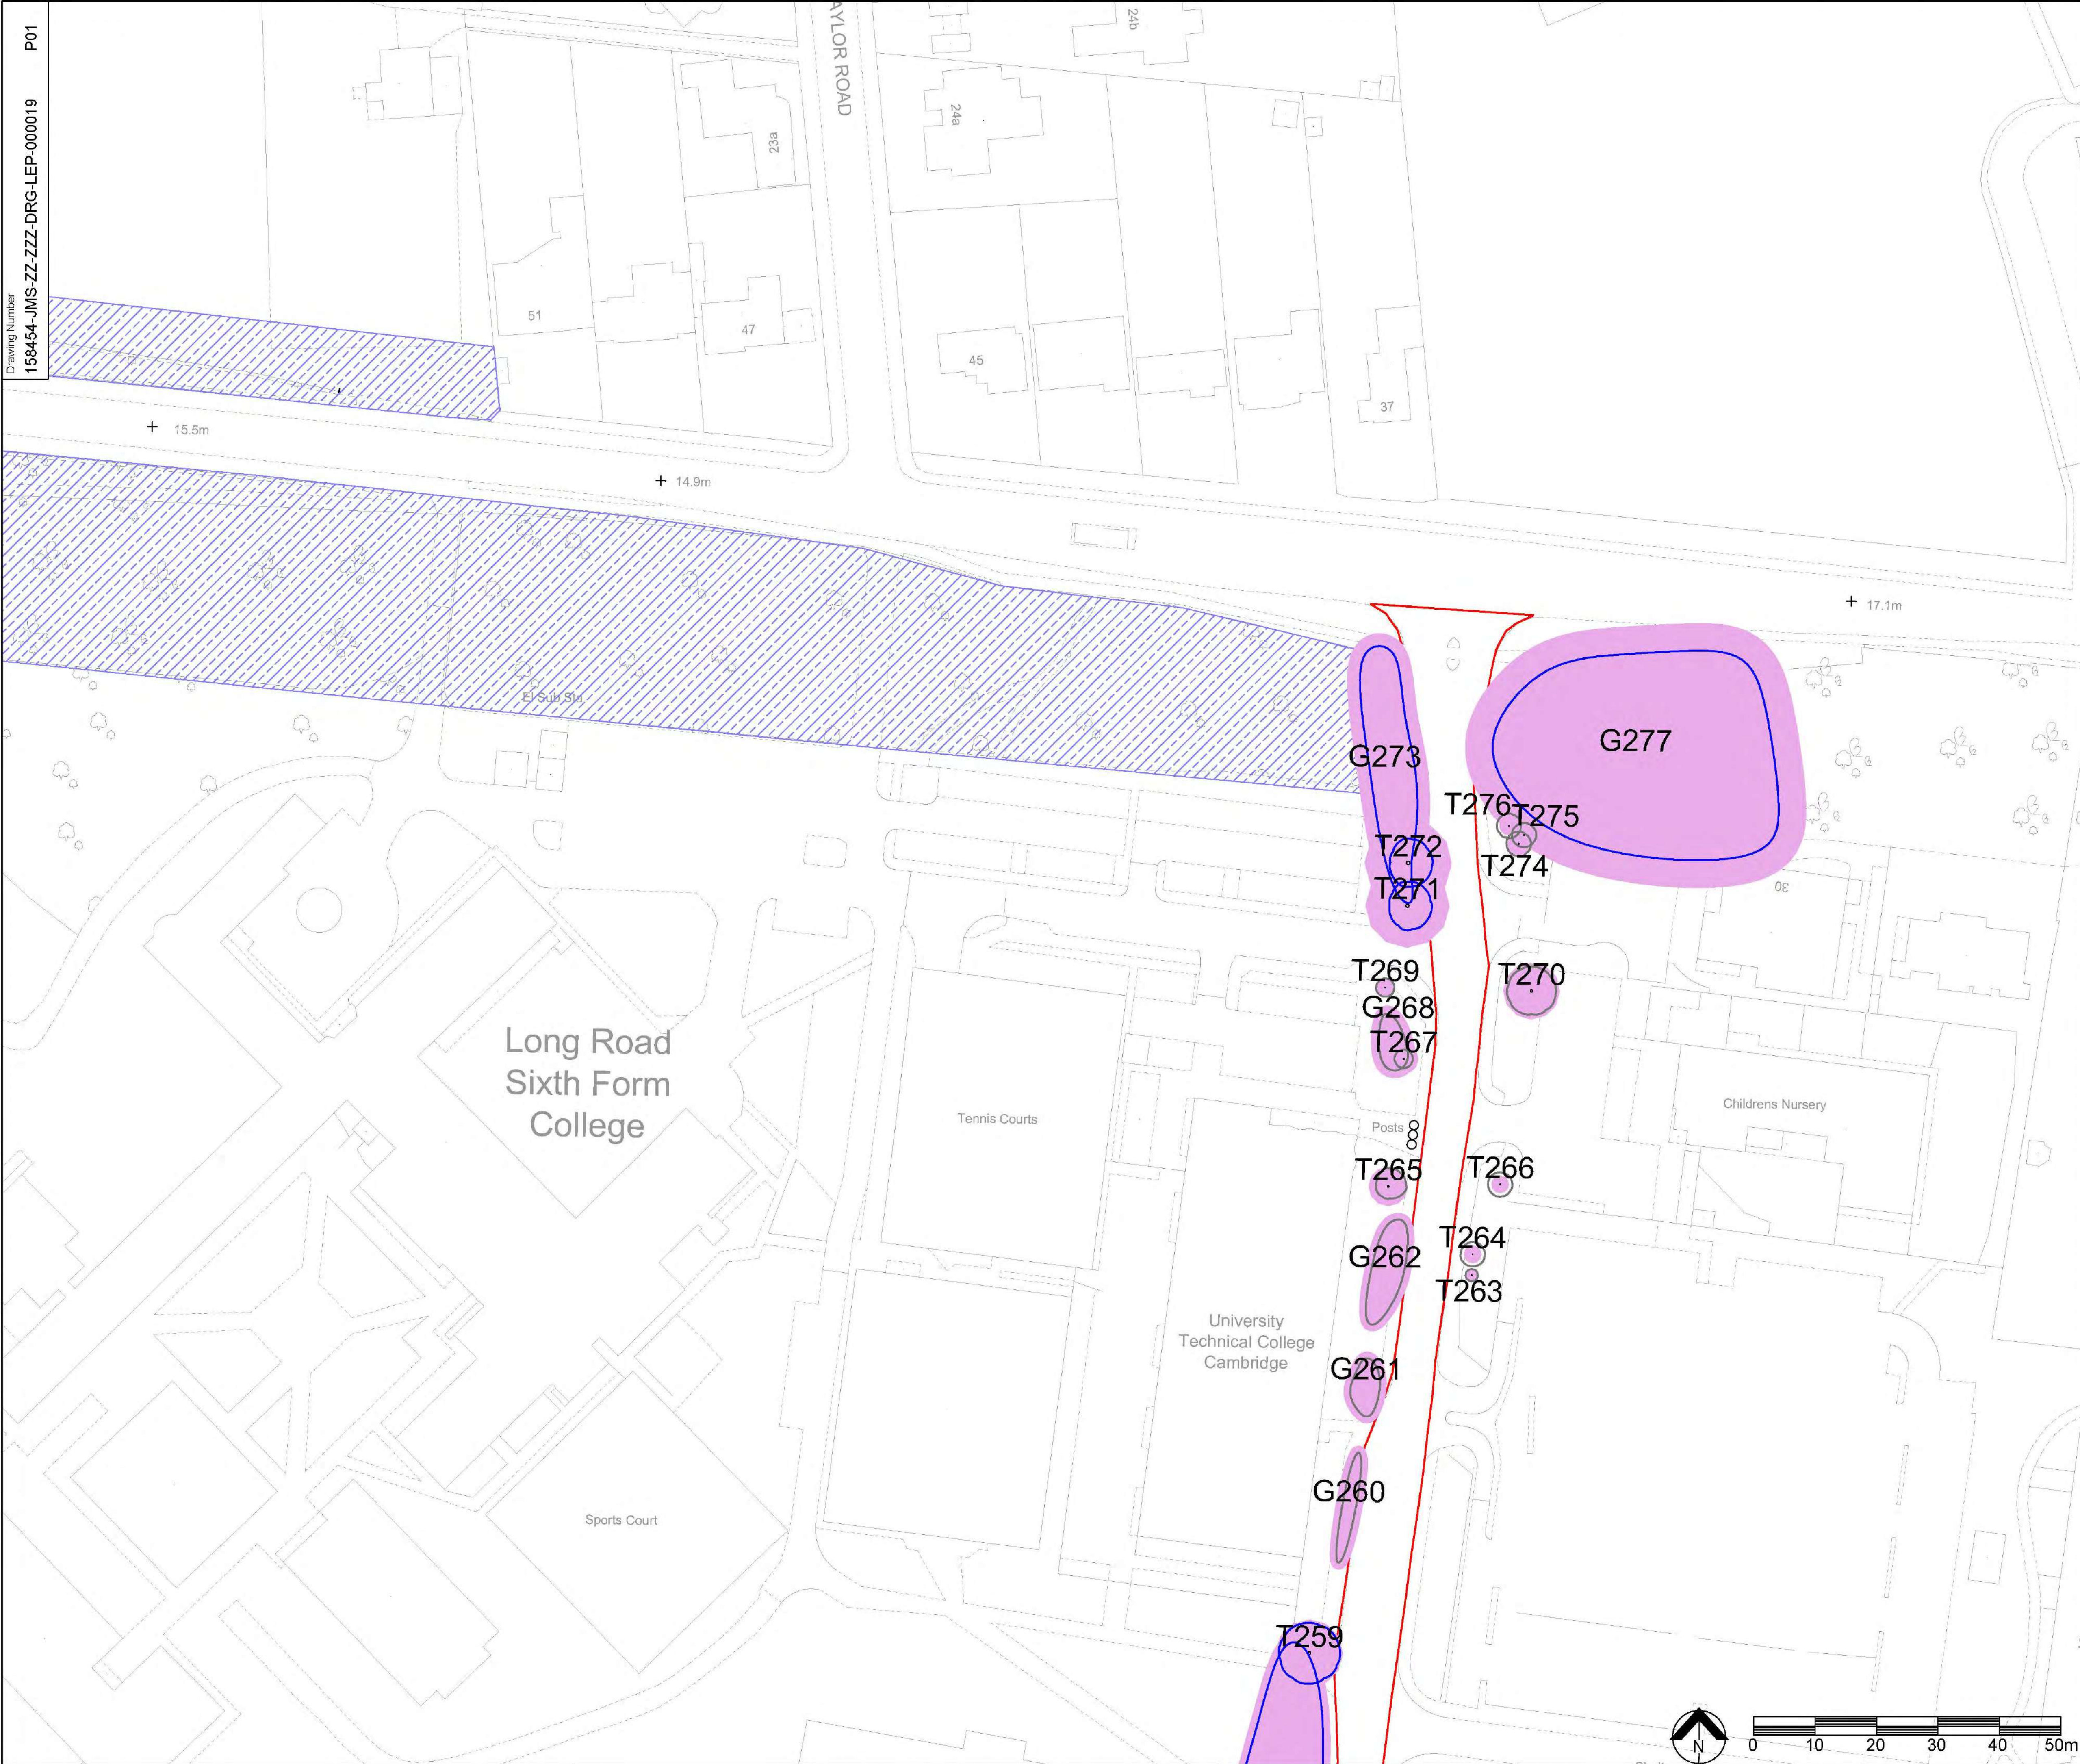

Legend/Notes

Survey Boundary

Canopy extent of A Category tree/group

Canopy extent of B Category tree/group

Canopy extent of C Category tree/group

Canopy extent of U Category tree/group

BS5837 Root Protection Area (RPA)

Tree to be Removed

RPA Incursion

Tree Protection Fencing

KEY PLAN

NTS

P01	06/12/21	FOR INFORMATION	PR	RG	BM
Rev	Date	Description of Revisions	Drawn	Chkd	Appr
Status				Suitability	
For Information					S2

NetworkRail

Authorised

Signed

XX

Date

xx/xx/xx

Contractor(s)

Arcadis Ltd

Location/Level

All Levels

Type

CAD Drawing

Sub-type

General Arrangement

Role

Engineering

Discipline

Landscape

Volume/System

4

Phasing

Proposed

Stage

4

Project

Cambridge South Station

Contract No.

158454

Contract Title

Cambridge South Station

Drawing Title

Tree Impact and Protection Plan

Designed		Signed		Date	
Drawn	R.Grubb	Signed	RG	Date	06/12/21
Checked	J.Potts	Signed	JP	Date	06/12/21
Approved	B.Murray	Signed	BM	Date	06/12/21
Scale(s)	1:500	ELR & Mileage		to	
Alternative Reference				Sheet	4 of 19
Drawing Number	158454-JMS-ZZ-ZZZ-DRG-LEP-000019			Revision	P01

Sheet Size A1 594 x 841



Legend/Notes

Survey Boundary

Canopy extent of A Category tree/group

Canopy extent of B Category tree/group

Canopy extent of C Category tree/group

Canopy extent of U Category tree/group

BS5837 Root Protection Area (RPA)

Tree to be Removed

RPA Incursion

Tree Protection Fencing

KEY PLAN

NTS

P01	06/12/21	FOR INFORMATION	PR	RG	BM
Rev	Date	Description of Revisions	Drawn	Chkd	Appr
Status					Suitability
For Information					S2

Authorised
Contractor(s)
Arcadis Ltd

Location/Level
All Levels

Type
CAD Drawing

Role
Engineering

Volume/System
4

Phasing
Proposed

Project
Cambridge South Station

Sub-type
General Arrangement

Discipline
Landscape

Stage
4

Contract No.
158454

Contract Title
Cambridge South Station

Drawing Title
Tree Impact and Protection Plan

Designed		Signed	Date
Drawn	R.Grubb	Signed RG	Date 06/12/21
Checked	J.Potts	Signed JP	Date 06/12/21
Approved	B.Murray	Signed BM	Date 06/12/21

Scale(s)
1:500

ELR & Mileage

to

Alternative Reference


Drawing Number
158454-JMS-ZZ-ZZZ-DRG-LEP-000020

Sheet
5 of 19

Revision
P01

Drawing Number
158454-JMS-ZZ-ZZZ-DRG-LEP-000020
P01

Sheet Size A1 594 x 841

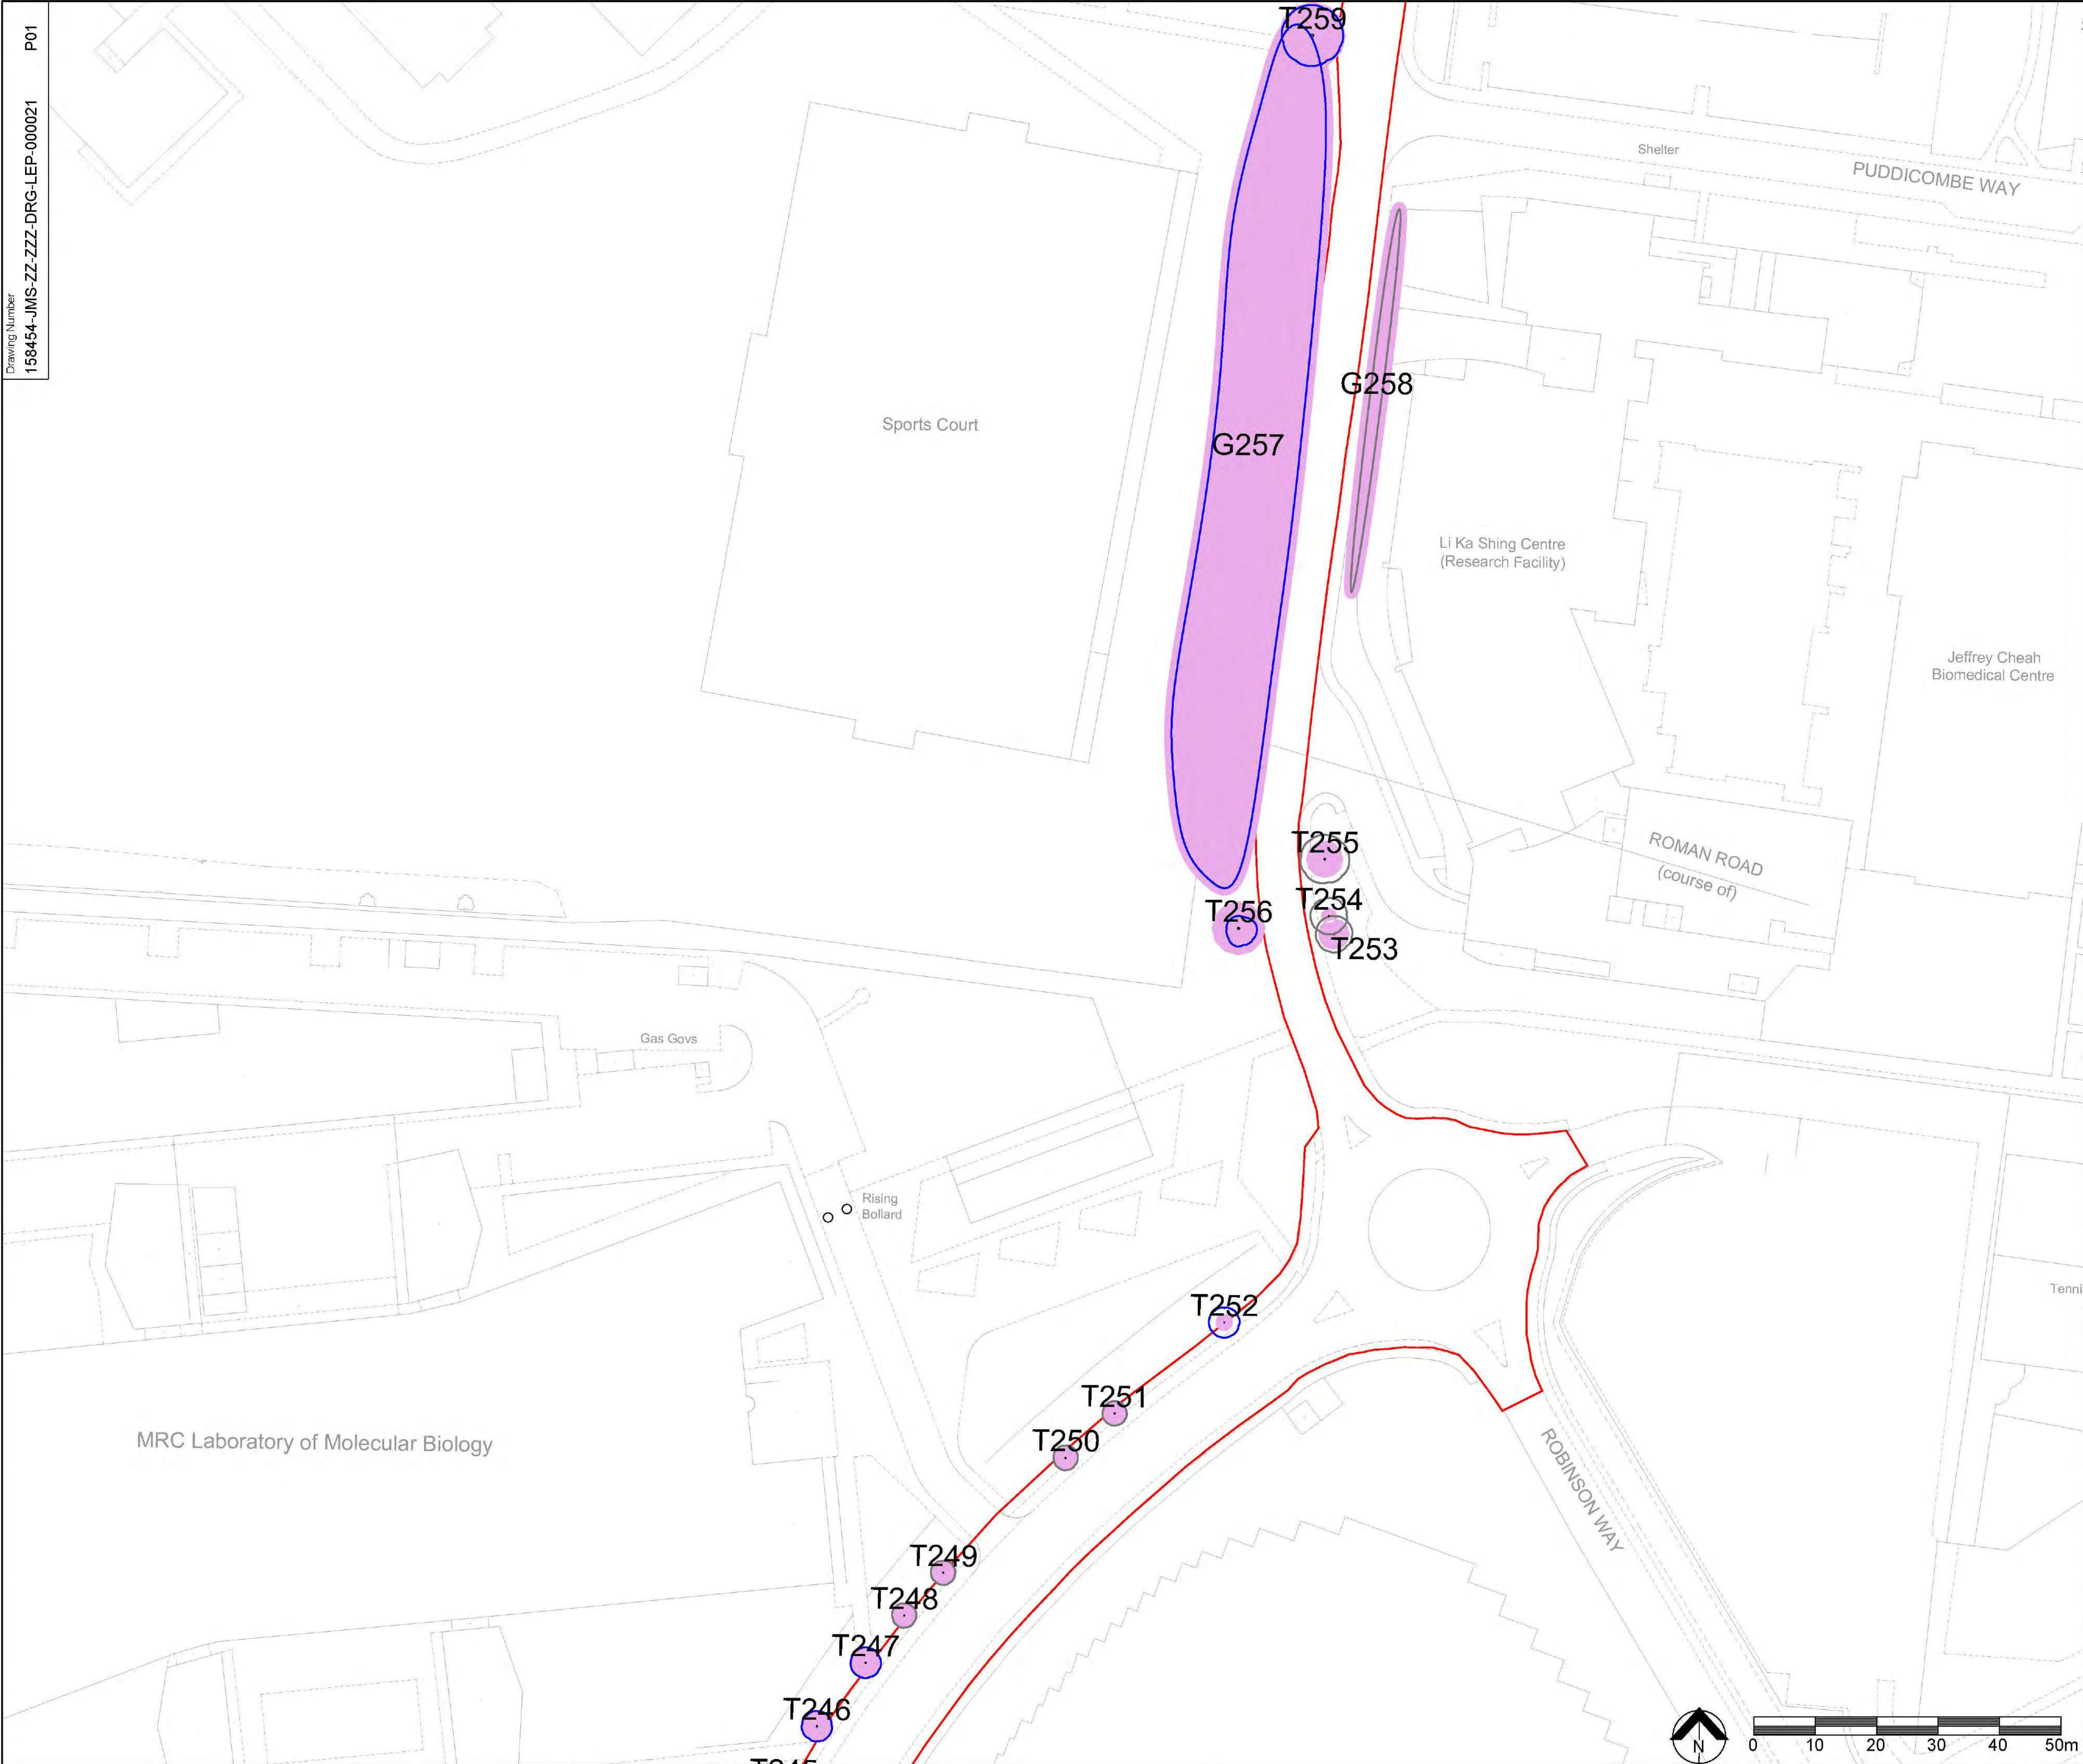

Legend/Notes

Survey Boundary

Canopy extent of A Category tree/group

Canopy extent of B Category tree/group

Canopy extent of C Category tree/group

Canopy extent of U Category tree/group

BS5837 Root Protection Area (RPA)

Tree to be Removed

RPA Incursion

Tree Protection Fencing

KEY PLAN

NTS

Sh1

Sh2

Sh3

Sh4

Sh5

Sh6

Sh7

Sh8

Sh9

Sh10

Sh11

Sh12

Sh13

Sh14

Sh15

Sh16

Sh17

Sh18

Sh19

NetworkRail

Authorised

Signed

XX

Date

xx/xx/xx

Contractor(s)

Arcadis Ltd

Location/Level

All Levels

Type

CAD Drawing

Sub-type

General Arrangement

Role

Engineering

Discipline

Landscape

Volume/System

4

Phasing

Proposed

Stage

4

Project

Cambridge South Station

Contract No.

158454


Contract Title

Cambridge South Station

Drawing Title

Tree Impact and Protection Plan

Sheet Size A1 594 x 841

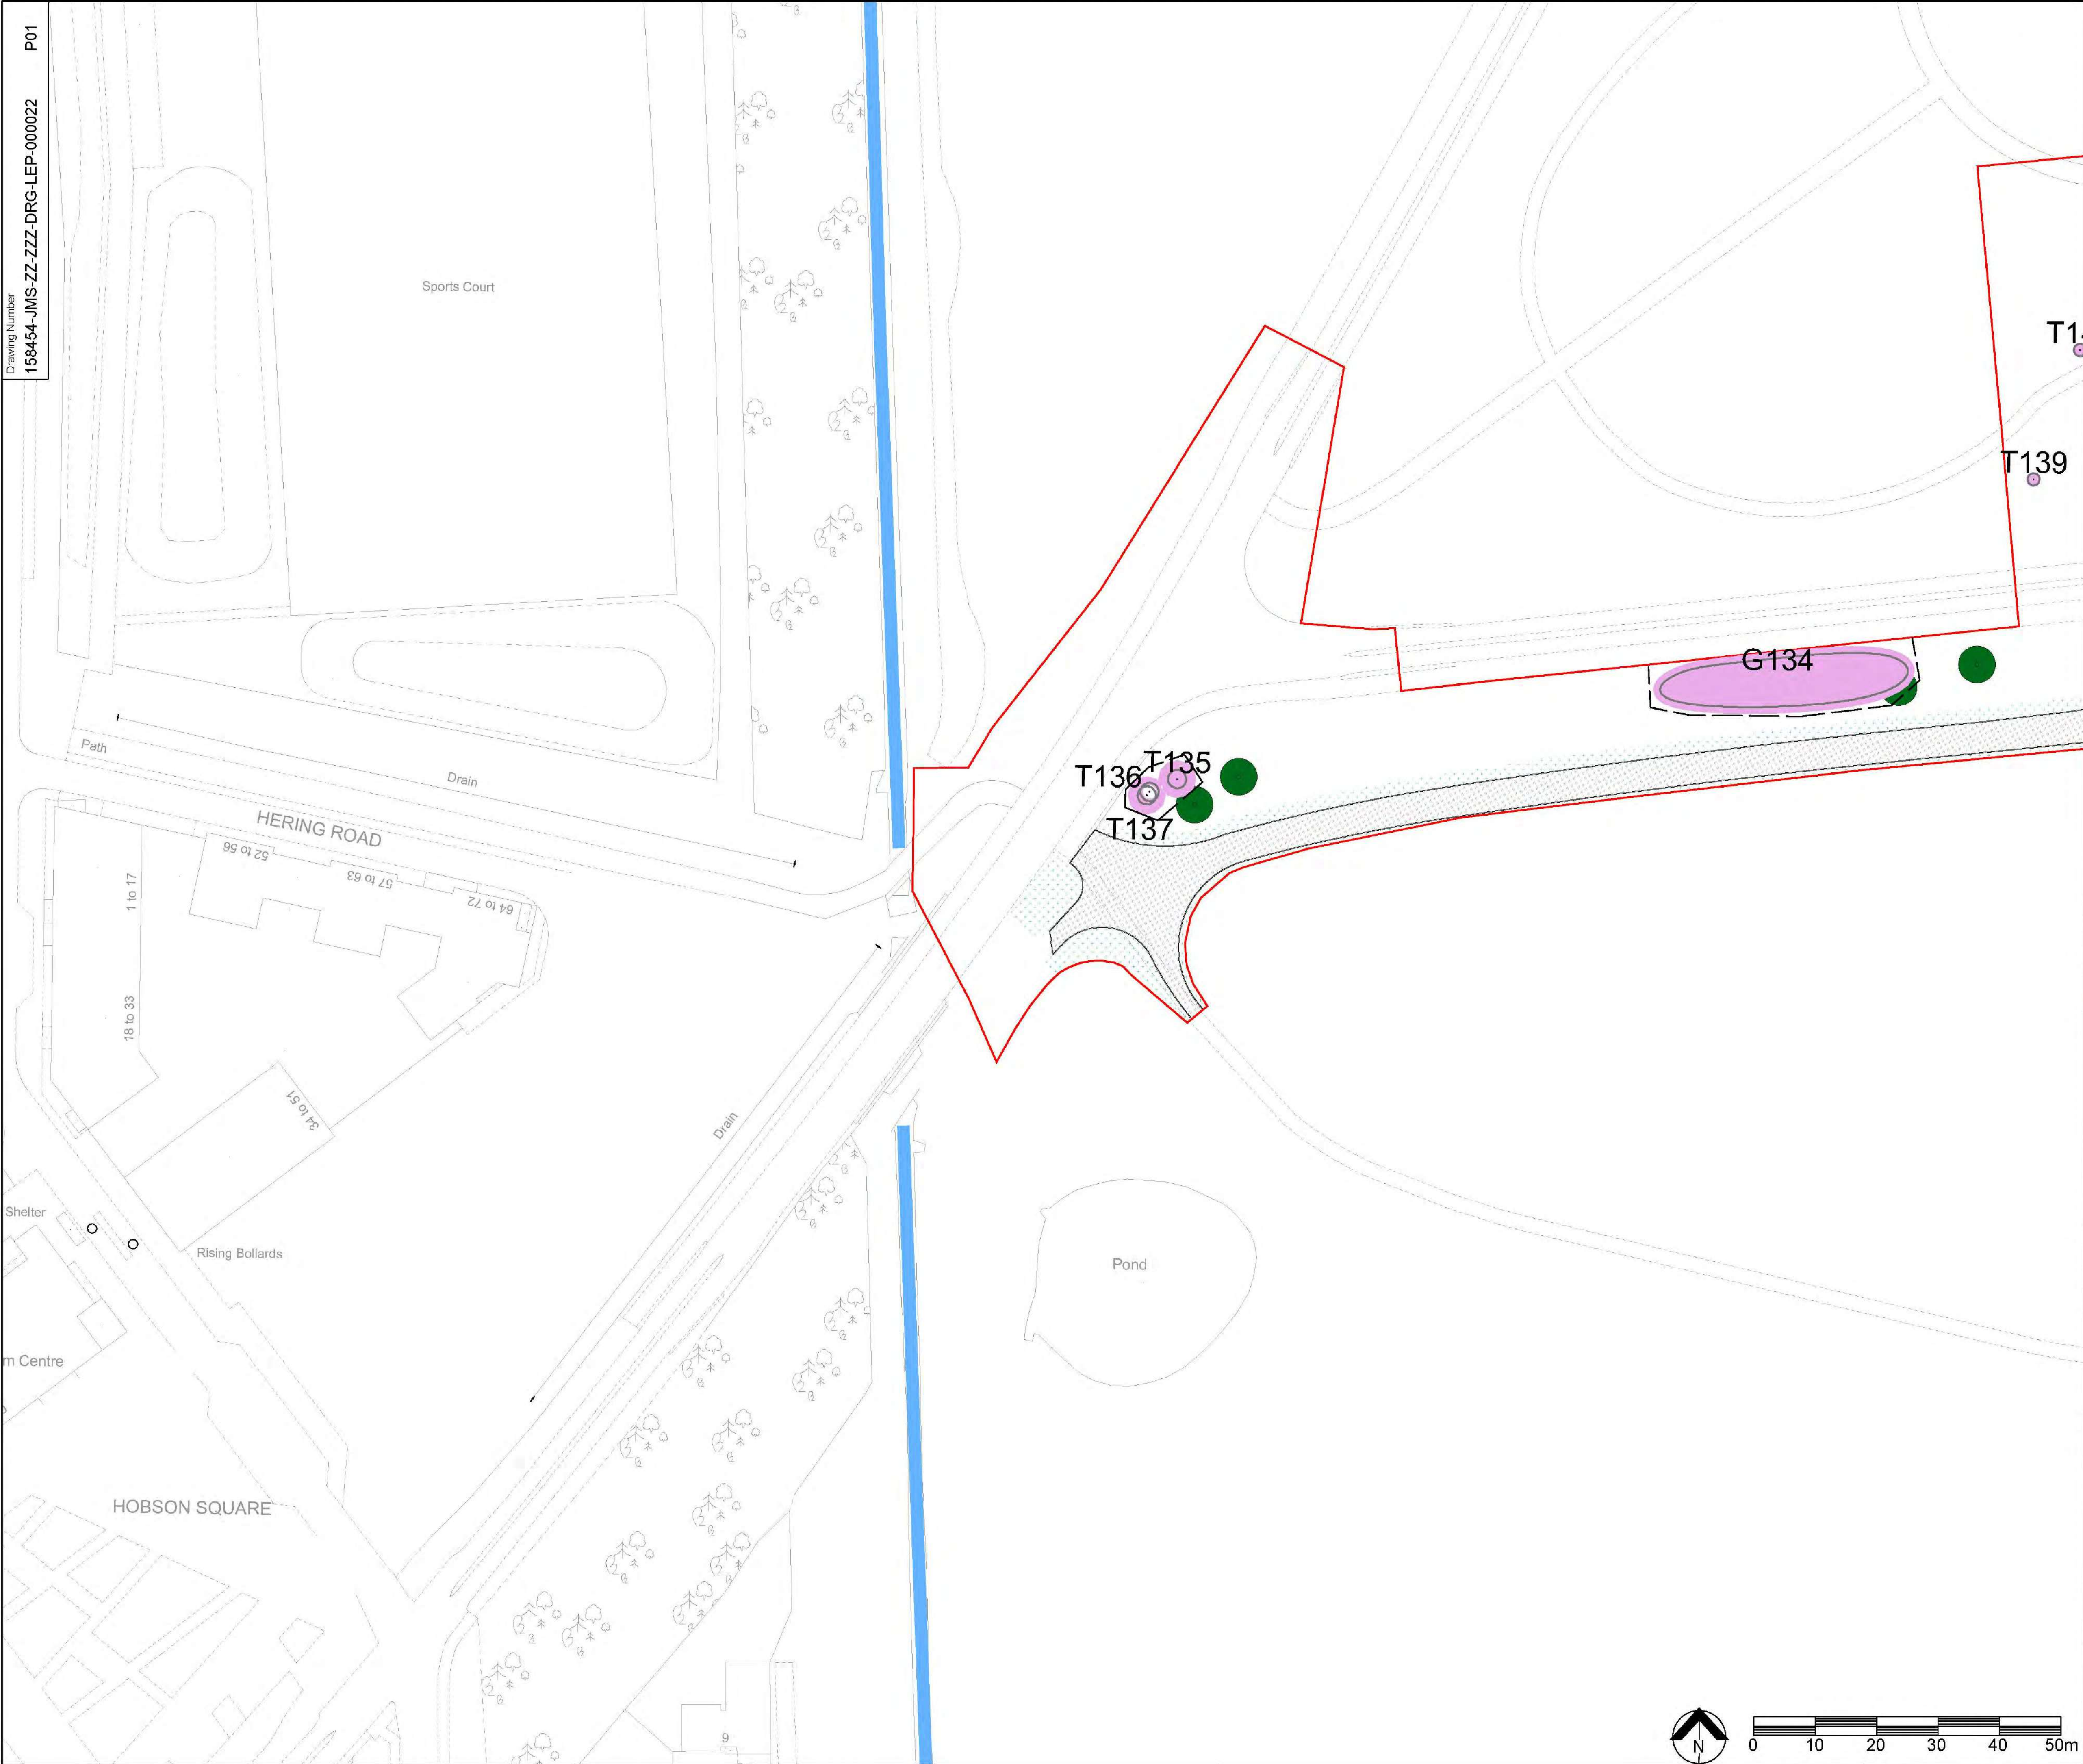

Legend/Notes


- Survey Boundary
- Canopy extent of A Category tree/group
- Canopy extent of B Category tree/group
- Canopy extent of C Category tree/group
- Canopy extent of U Category tree/group
- BS5837 Root Protection Area (RPA)
- Tree to be Removed
- RPA Incursion
- Tree Protection Fencing

KEY PLAN

P01	06/12/21	FOR INFORMATION	PR	RG	BM
Rev	Date	Description of Revisions	Drawn	Chkd	Appr
Status					Suitability
For Information					S2

Authorised	---	Signed	XX	Date	xx/xx/xx
Contractor(s)					
Arcadis Ltd					
Location/Level					
All Levels					
Type	CAD Drawing		Sub-type		
Role	Engineering		General Arrangement		
Volume/System	4		Discipline		
Phasing		Proposed		Stage	
Project		4			
Cambridge South Station					
Contract No.					
158454					
Contract Title					
Cambridge South Station					
Drawing Title					
Tree Impact and Protection Plan					

Designed		Signed		Date	
Drawn	R.Grubb	Signed	RG	Date	06/12/21
Checked	J.Potts	Signed	JP	Date	06/12/21
Approved	B.Murray	Signed	BM	Date	06/12/21
Scale(s)	1:500		ELR & Mileage		to
Alternative Reference				Sheet	7 of 19
Drawing Number		158454-JMS-ZZ-ZZZ-DRG-LEP-000022		Revision	
				P01	

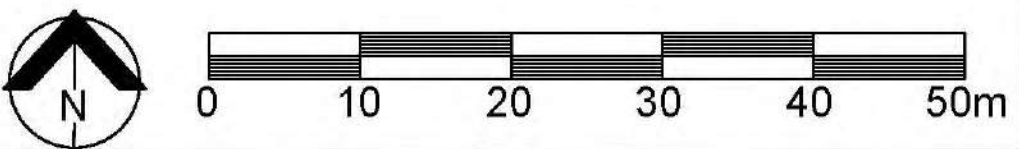



Legend/Notes

Survey Boundary

Canopy extent of A Category tree/group

Canopy extent of B Category tree/group

Canopy extent of C Category tree/group

Canopy extent of U Category tree/group

BS5837 Root Protection Area (RPA)

Tree to be Removed

RPA Incursion

Tree Protection Fencing

KEY PLAN

NTS

Sh1

Sh2

Sh3

Sh4

Sh5

Sh6

Sh7

Sh8

Sh9

Sh10

Sh11

Sh12

Sh13

Sh14

Sh15

Sh16

Sh17

Sh18

Sh19

NetworkRail

Authorised

Signed

XX

Date

xx/xx/xx

Contractor(s)

Arcadis Ltd

Location/Level

All Levels

Type

CAD Drawing

Sub-type

General Arrangement

Role

Engineering

Discipline

Landscape

Volume/System

4

Phasing

Proposed

Stage

4

Project

Cambridge South Station

Contract No.

158454


Contract Title

Cambridge South Station

Drawing Title

Tree Impact and Protection Plan

Sheet Size A1 594 x 841

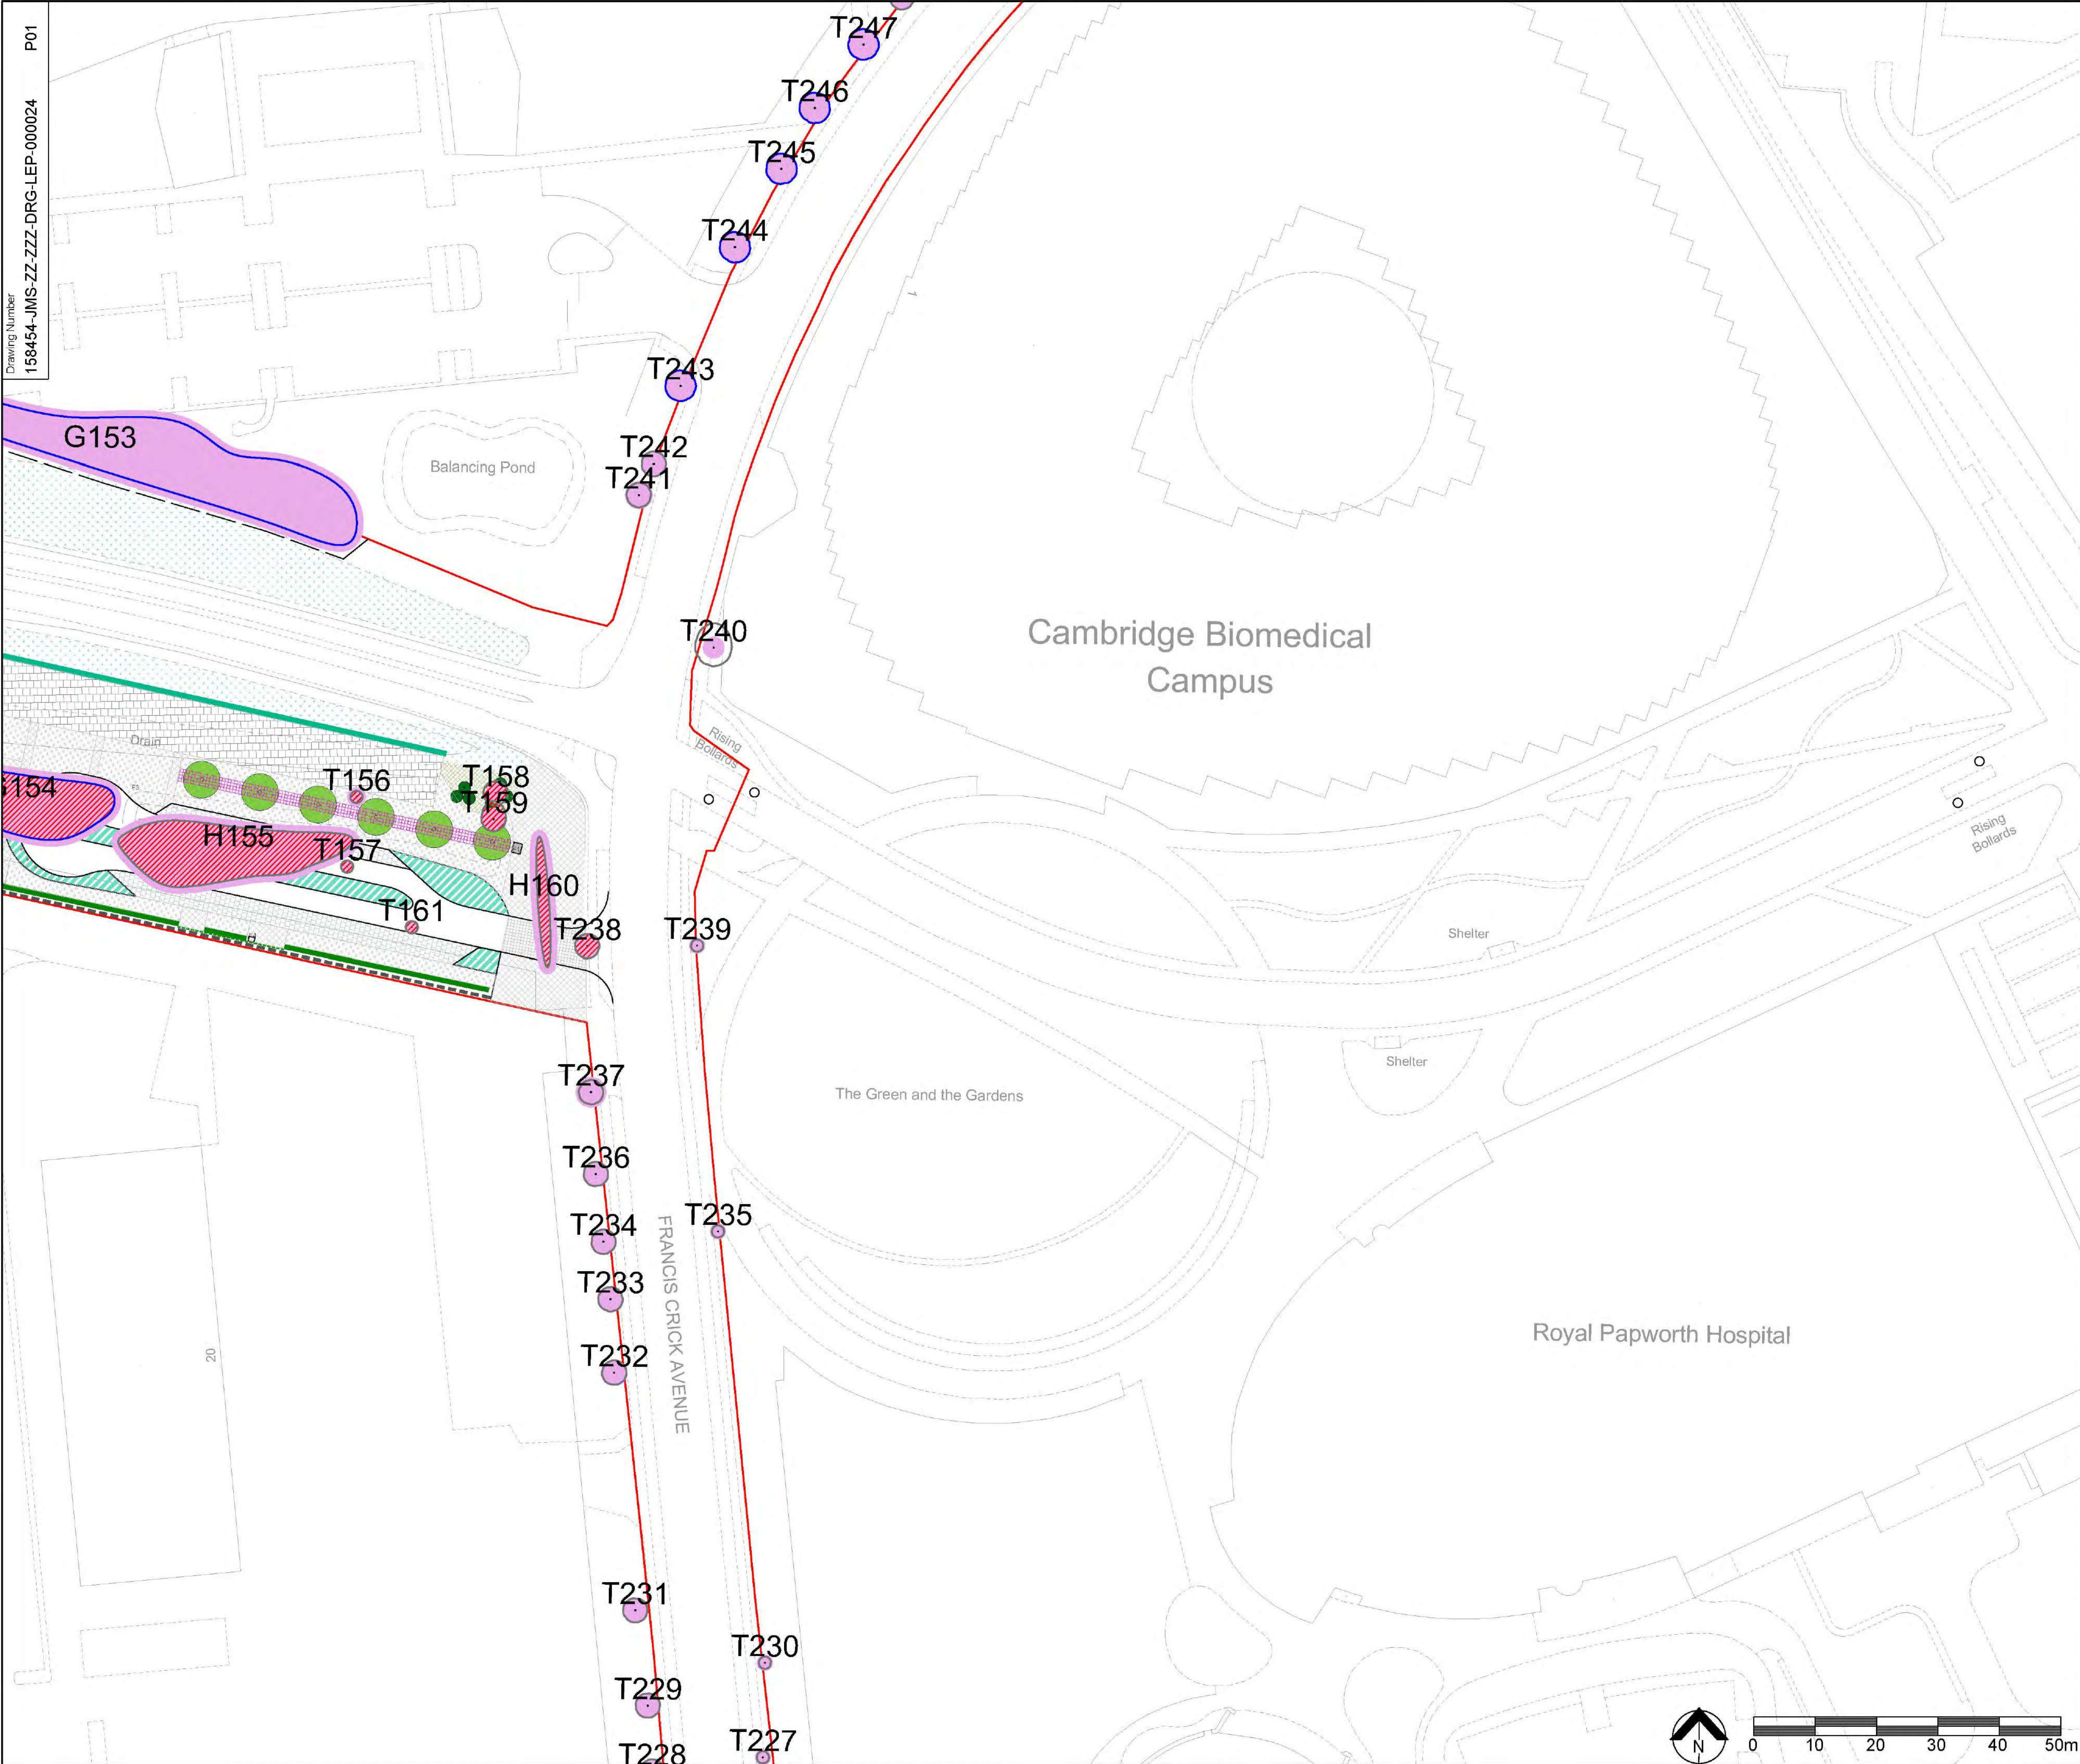

Legend/Notes

Survey Boundary

Canopy extent of A Category tree/group

Canopy extent of B Category tree/group

Canopy extent of C Category tree/group

Canopy extent of U Category tree/group

BS5837 Root Protection Area (RPA)

Tree to be Removed

RPA Incursion

Tree Protection Fencing

KEY PLAN

NTS

Sh1

Sh2

Sh3

Sh4

Sh5

Sh6

Sh7

Sh8

Sh9

Sh10

Sh11

Sh12

Sh13

Sh14

Sh15

Sh16

Sh17

Sh18

Sh19

NetworkRail

Authorised

Signed

XX

Date

xx/xx/xx

Contractor(s)

Arcadis Ltd

Location/Level

All Levels

Type

CAD Drawing

Sub-type

General Arrangement

Role

Engineering

Discipline

Landscape

Volume/System

4

Phasing

Proposed

Stage

4

Project

Cambridge South Station

Contract No.

158454

Contract Title

Cambridge South Station

Drawing Title

Tree Impact and Protection Plan

N

0

10

20

30

40

50m



Legend/Notes

Survey Boundary

Canopy extent of A Category tree/group

Canopy extent of B Category tree/group

Canopy extent of C Category tree/group

Canopy extent of U Category tree/group

BS5837 Root Protection Area (RPA)

Tree to be Removed

RPA Incursion

Tree Protection Fencing

KEY PLAN

NTS

Sh1

Sh2

Sh3

Sh4

Sh5

Sh6

Sh7

Sh8

Sh9

Sh10

Sh11

Sh12

Sh13

Sh14

Sh15

Sh16

Sh17

Sh18

Sh19

NetworkRail

Authorised

Signed

XX

Date

xx/xx/xx

Contractor(s)

Arcadis Ltd

Location/Level

All Levels

Type

CAD Drawing

Sub-type

General Arrangement

Role

Engineering

Discipline

Landscape

Volume/System

4

Phasing

Proposed

Stage

4

Project

Cambridge South Station

Contract No.

158454


Contract Title

Cambridge South Station

Drawing Title

Tree Impact and Protection Plan

Sheet Size A1 594 x 841

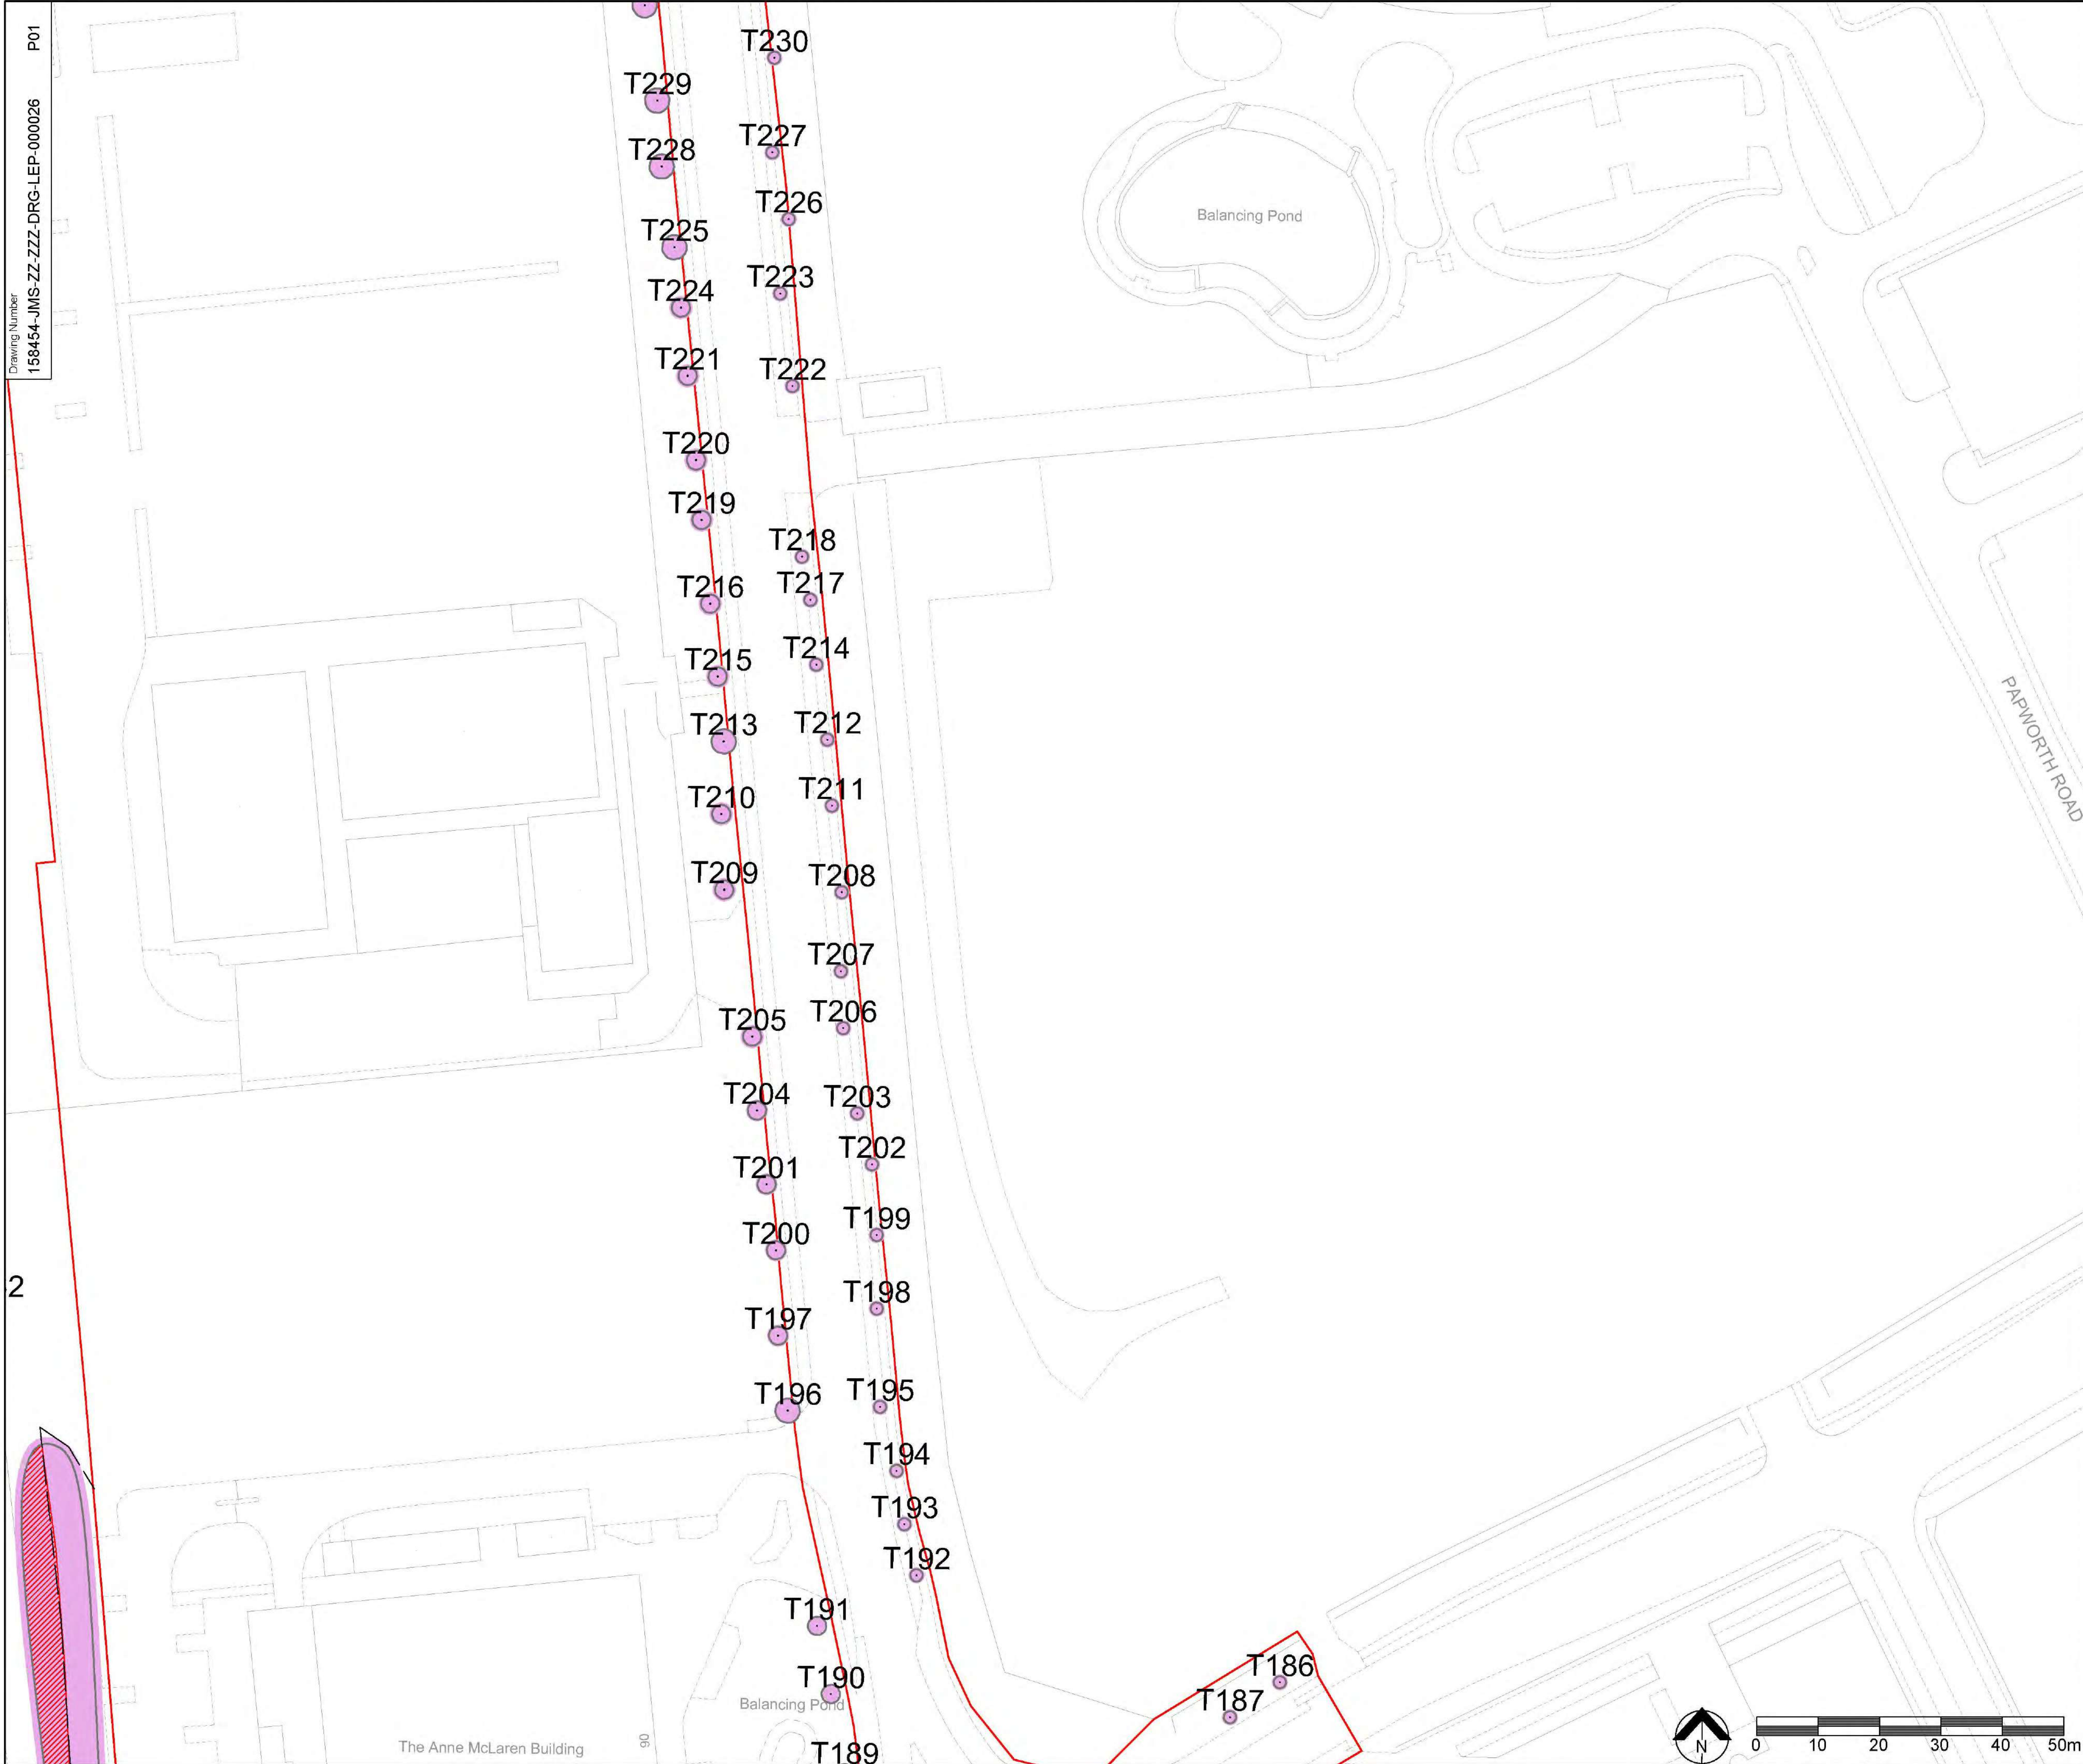

Drawing Number
158454-JMS-ZZ-ZZZ-DRG-LEP-000026
P01

Legend/Notes


- Survey Boundary
- Canopy extent of A Category tree/group
- Canopy extent of B Category tree/group
- Canopy extent of C Category tree/group
- Canopy extent of U Category tree/group
- BS5837 Root Protection Area (RPA)
- Tree to be Removed
- RPA Incursion
- Tree Protection Fencing

KEY PLAN
NTS

P01	06/12/21	FOR INFORMATION	PR	RG	BM
Rev	Date	Description of Revisions	Drawn	Chkd	Appr
Status					Suitability
For Information					S2

Authorised	---	Signed	XX	Date	xx/xx/xx
Contractor(s) Arcadis Ltd					
Location/Level All Levels					
Type	CAD Drawing	Sub-type General Arrangement			
Role	Engineering	Discipline Landscape			
Volume/System	4				
Phasing	Proposed	Stage	4		
Project Cambridge South Station					
Contract No. 158454					
Contract Title Cambridge South Station					
Drawing Title Tree Impact and Protection Plan					

Designed		Signed		Date	
Drawn	R.Grubb	Signed	RG	Date	06/12/21
Checked	J.Potts	Signed	JP	Date	06/12/21
Approved	B.Murray	Signed	BM	Date	06/12/21
Scale(s) 1:500		ELR & Mileage		to	
Alternative Reference				Sheet	11 of 19
Drawing Number 158454-JMS-ZZ-ZZZ-DRG-LEP-000026				Revision P01	

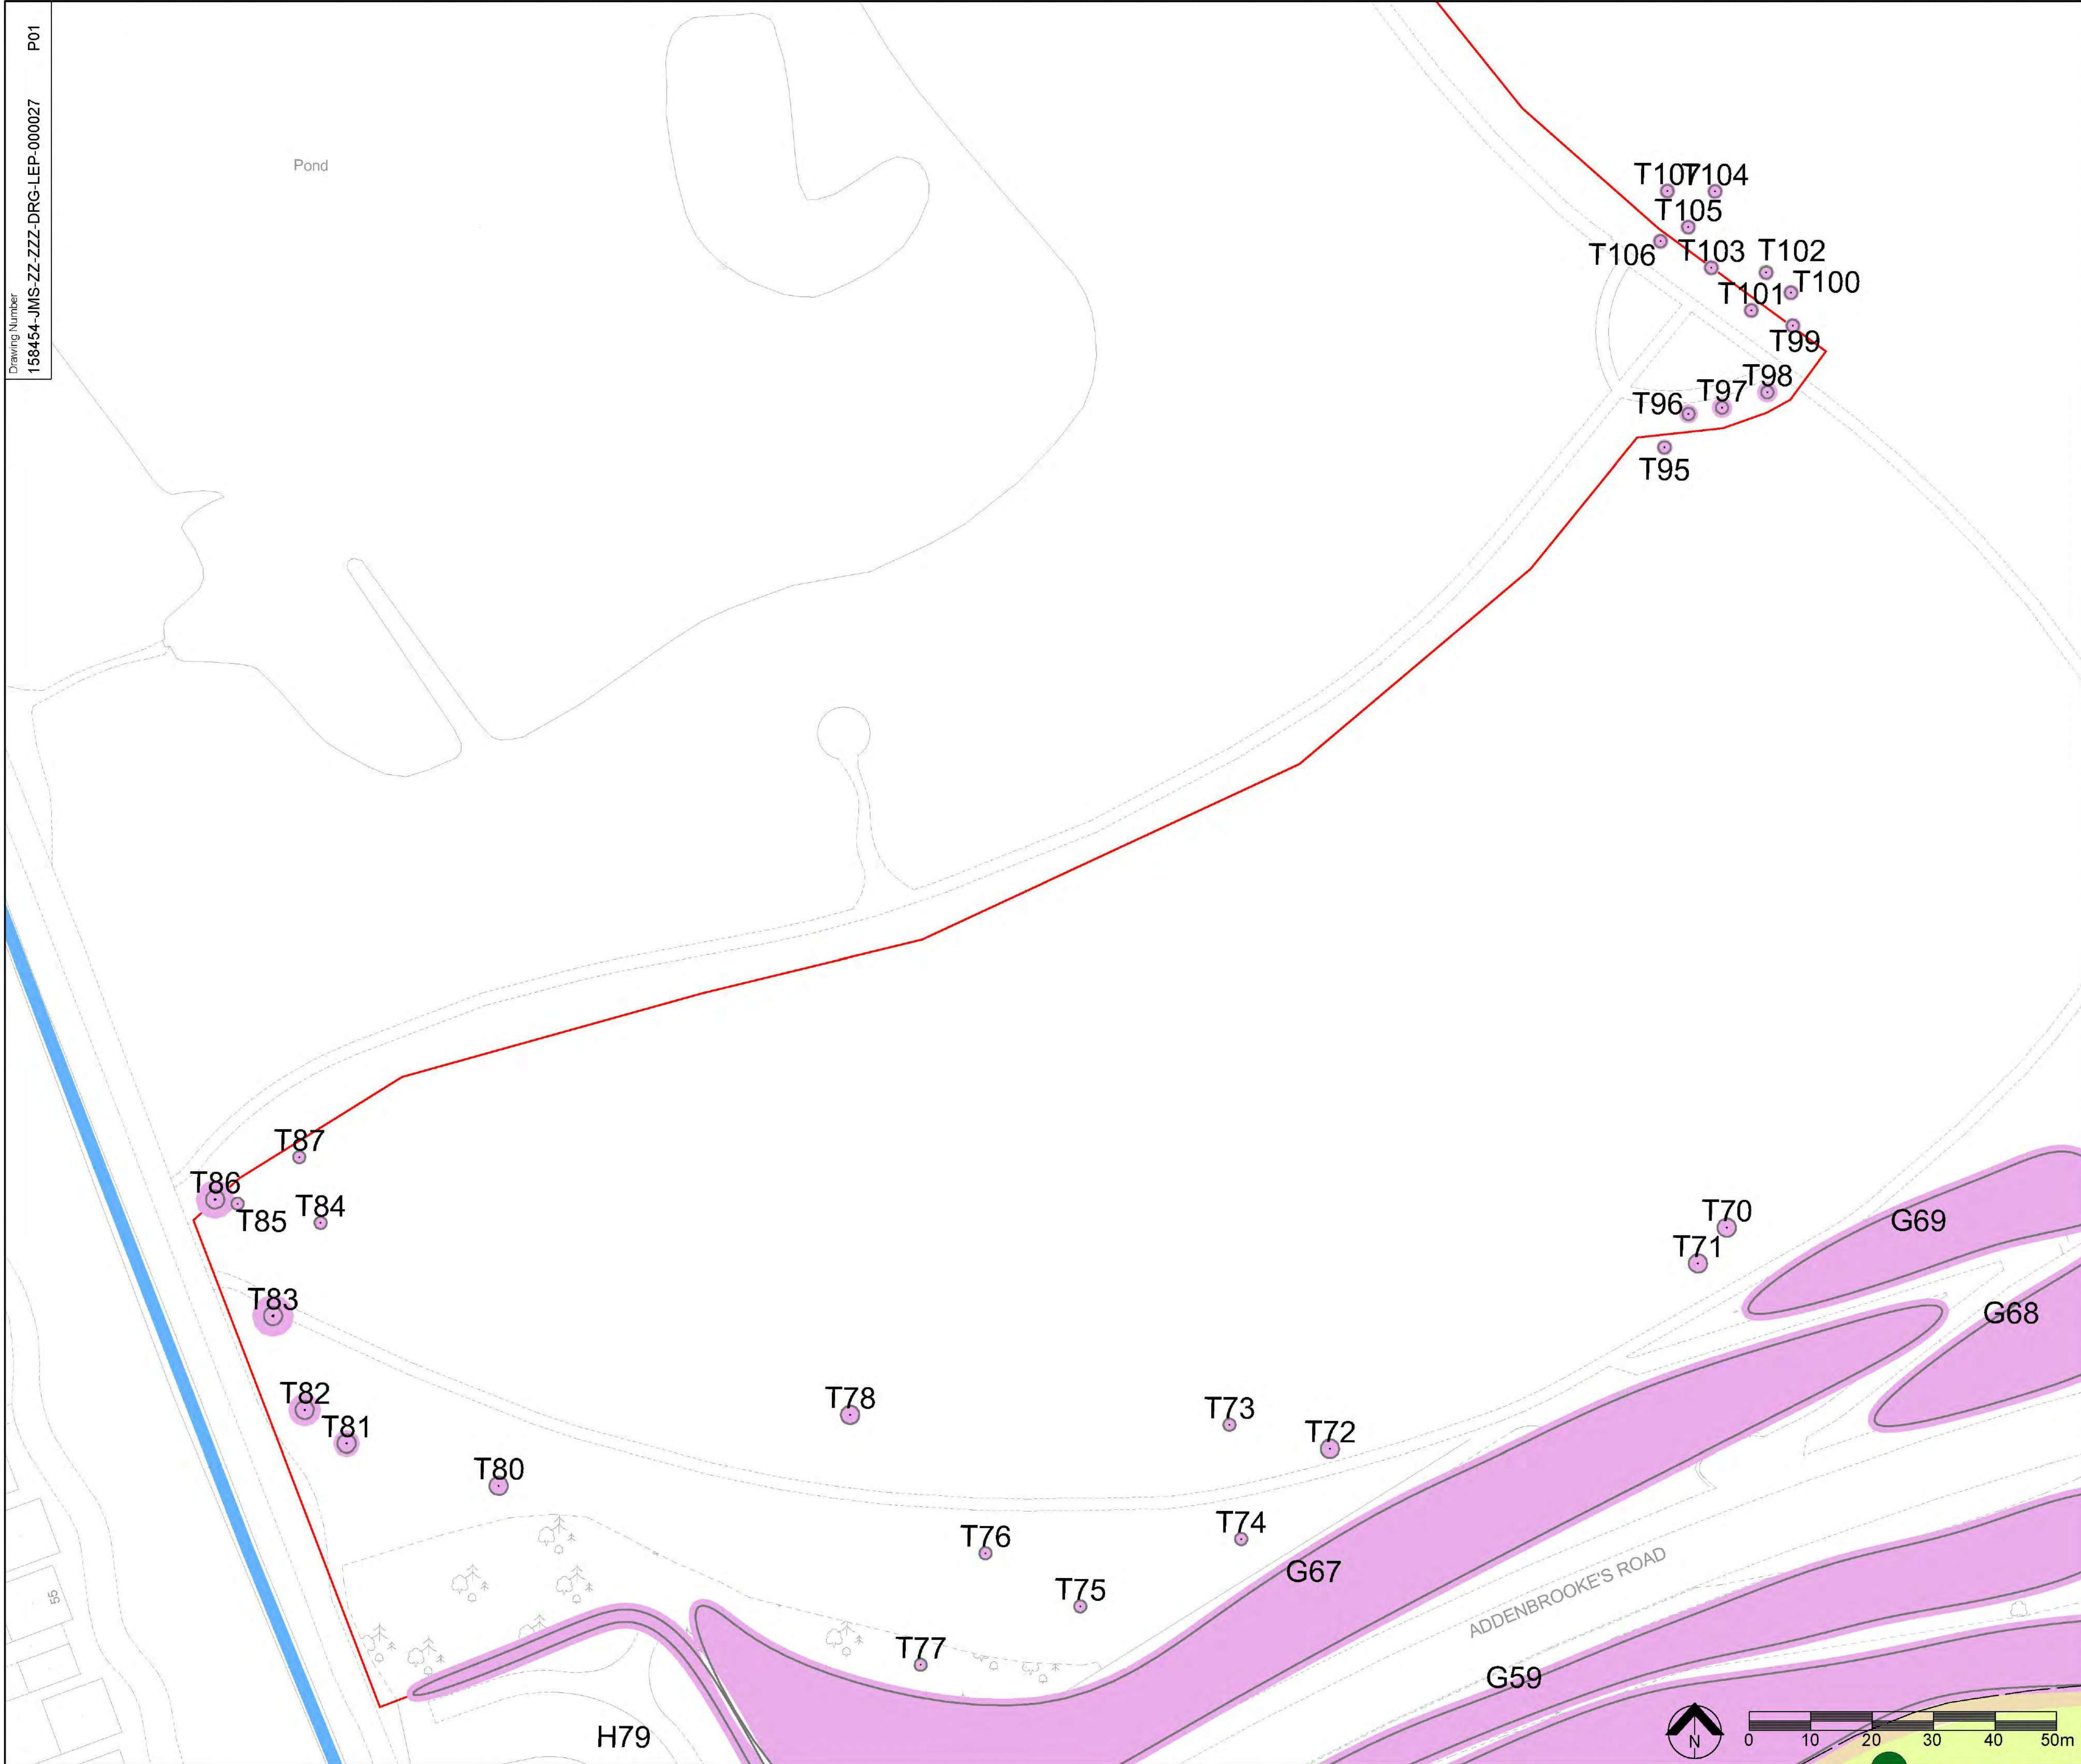

Legend/Notes

Survey Boundary

Canopy extent of A Category tree/group

Canopy extent of B Category tree/group

Canopy extent of C Category tree/group

Canopy extent of U Category tree/group

BS5837 Root Protection Area (RPA)

Tree to be Removed

RPA Incursion

Tree Protection Fencing

KEY PLAN

NTS

Sh1

Sh2

Sh3

Sh4

Sh5

Sh6

Sh7

Sh8

Sh9

Sh10

Sh11

Sh12

Sh13

Sh14

Sh15

Sh16

Sh17

Sh18

Sh19

P01	06/12/21	FOR INFORMATION	PR	RG	BM
Rev	Date	Description of Revisions	Drawn	Chkd	Appr
Status					Suitability
					S2

NetworkRail

Authorised

Signed

XX

Date

xx/xx/xx

Contractor(s)

Arcadis Ltd

Location/Level

All Levels

Type

CAD Drawing

Sub-type

General Arrangement

Role

Engineering

Discipline

Landscape

Volume/System

4

Phasing

Proposed

Stage

4

Project

Cambridge South Station

Contract No.

158454

Contract Title

Cambridge South Station

Drawing Title

Tree Impact and Protection Plan

Designed

Signed

Date

Drawn

R.Grubb

Signed

RG

Date

06/12/21

Checked

J.Potts

Signed

JP

Date

06/12/21

Approved

B.Murray

Signed

BM

Date

06/12/21

Scale(s)

1:500

ELR & Mileage

to

Alternative Reference

Sheet

12

of


19

Drawing Number

158454-JMS-ZZ-ZZZ-DRG-LEP-000027

Revision

P01

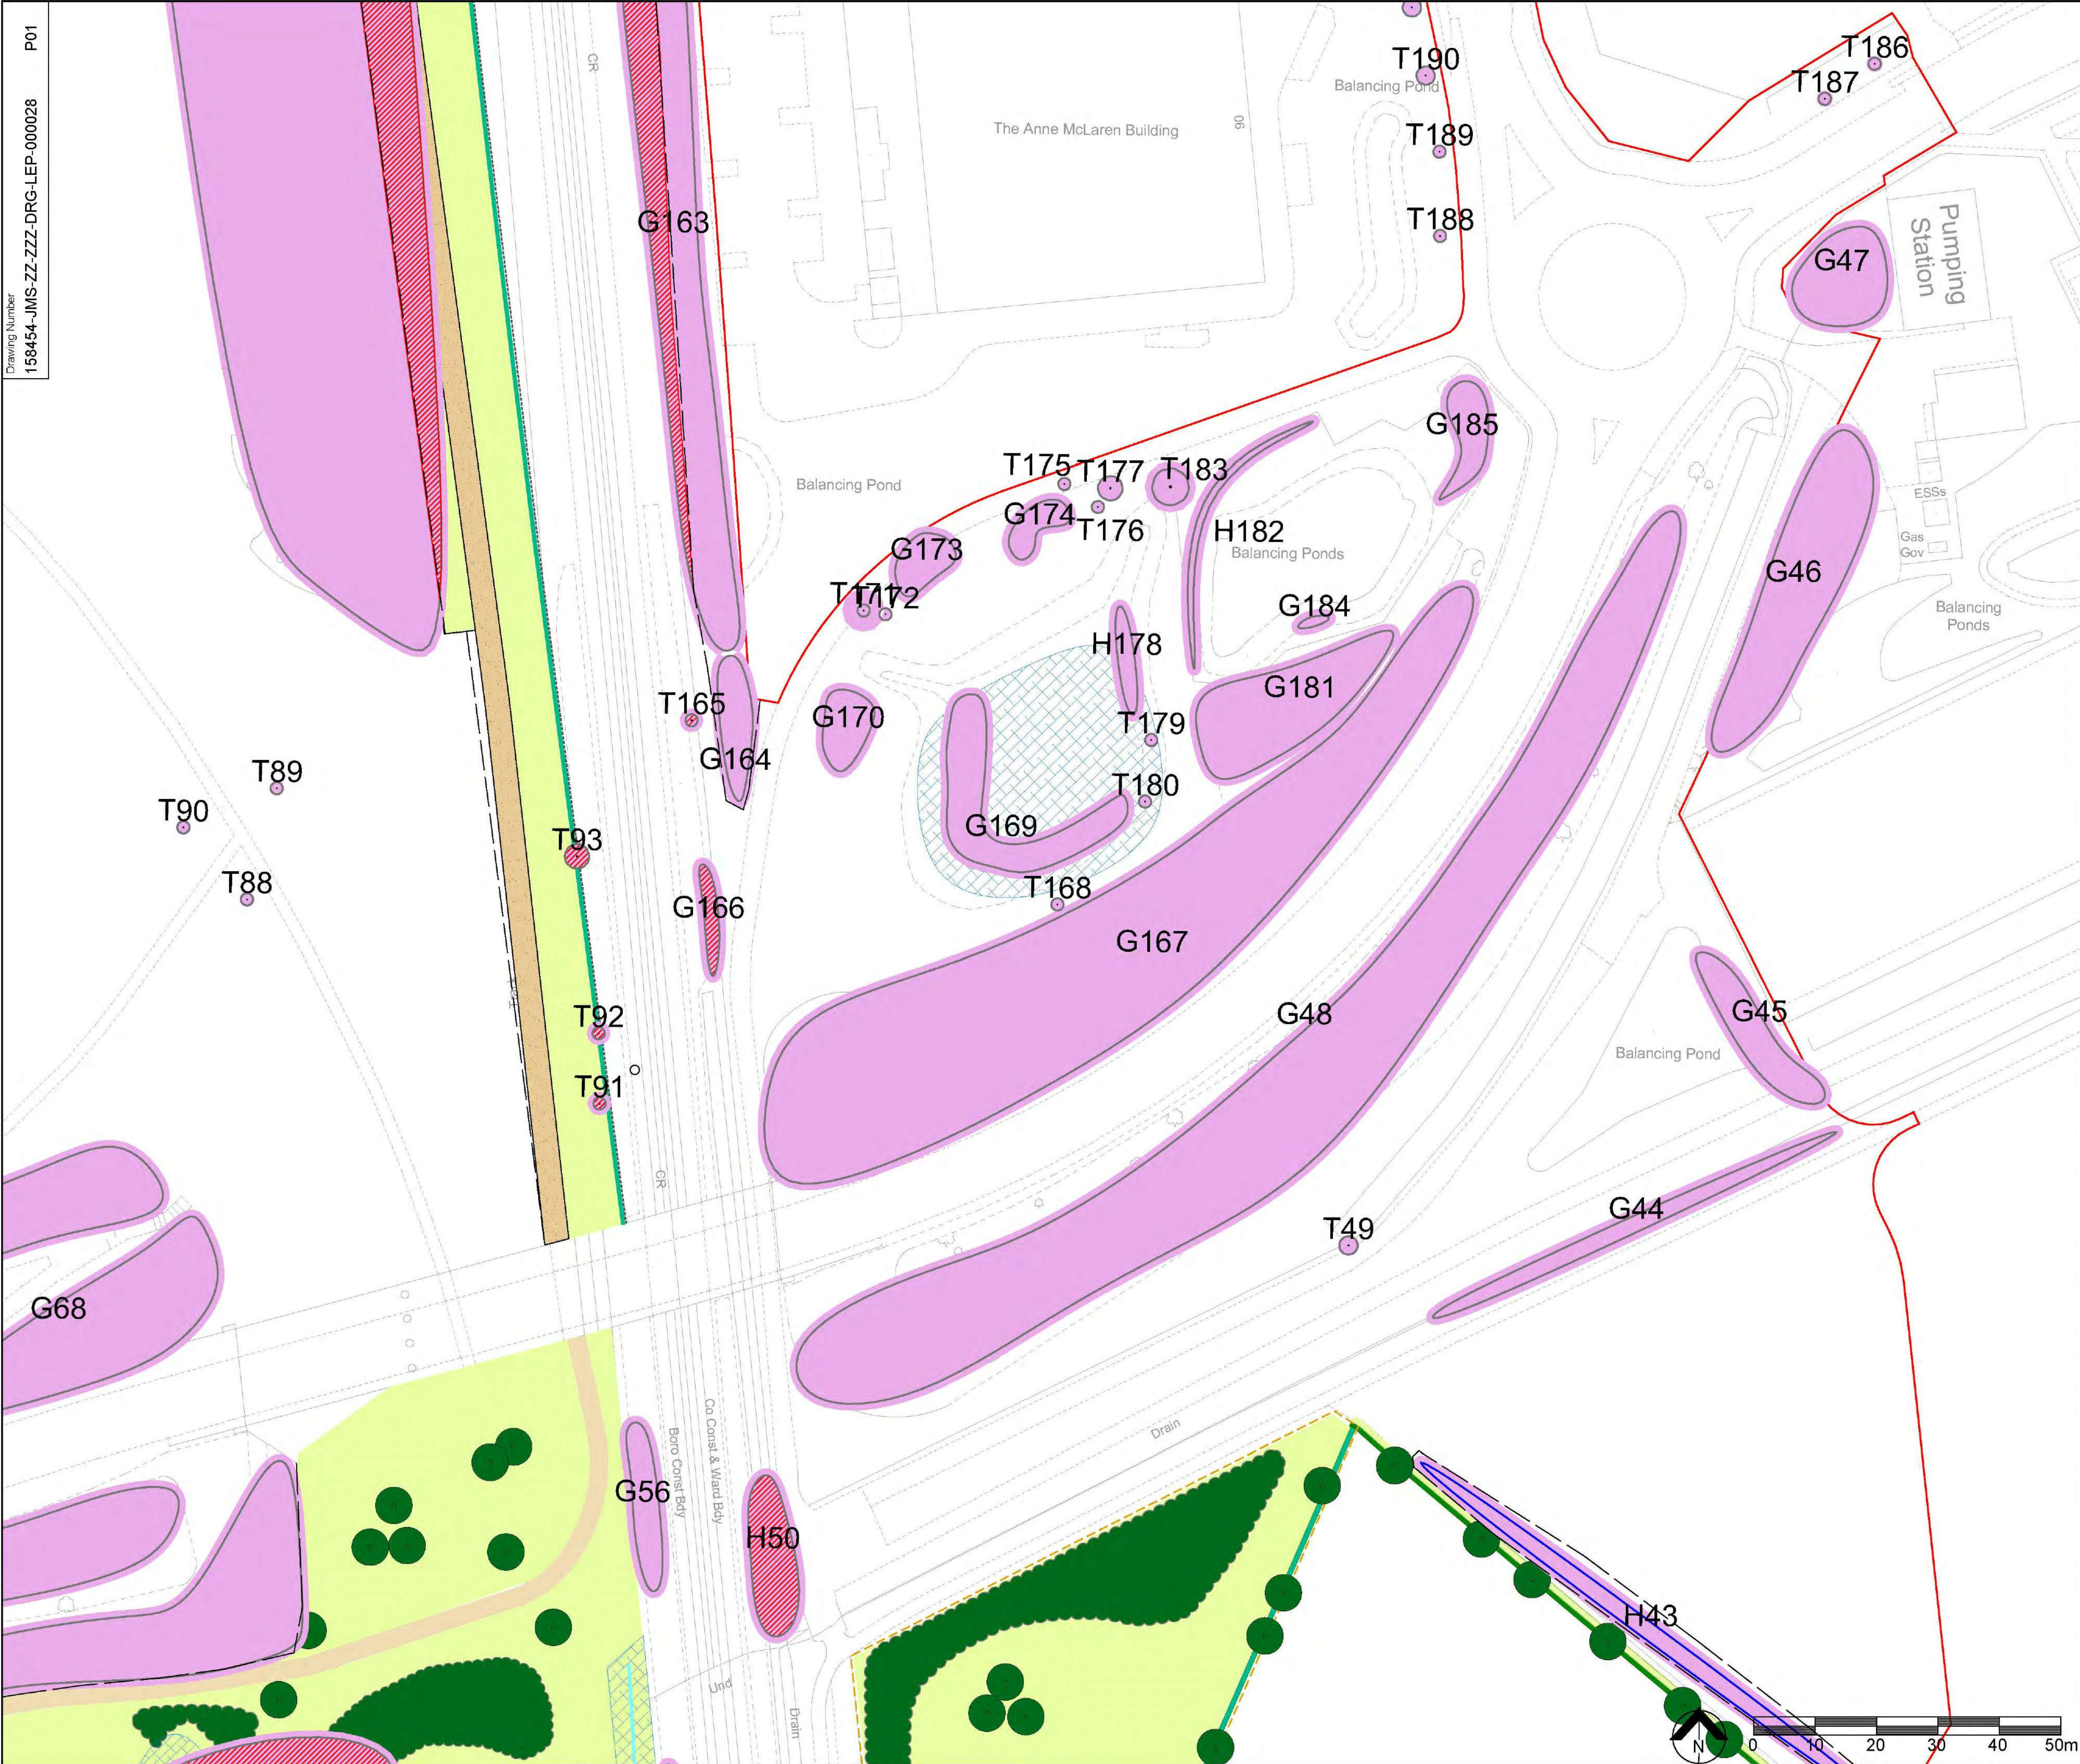

Legend/Notes

- Survey Boundary
- Canopy extent of A Category tree/group
- Canopy extent of B Category tree/group
- Canopy extent of C Category tree/group
- Canopy extent of U Category tree/group
- BS5837 Root Protection Area (RPA)
- Tree to be Removed
- RPA Incursion
- Tree Protection Fencing

KEY PLAN

P01	06/12/21	FOR INFORMATION	PR	RG	BM
Rev	Date	Description of Revisions	Drawn	Chkd	Appr
Status					Suitability
For Information					S2

NetworkRail

Authorised	---	Signed	XX	Date	xx/xx/xx
Contractor(s)					
Arcadis Ltd					
Location/Level					
Type	CAD Drawing	Sub-type			
Role	Engineering	General Arrangement			
Volume/System	4	Discipline			
Phasing	Proposed	Landscape			
Project		Stage	4		
Cambridge South Station					
Contract No.					
158454					
Contract Title					
Cambridge South Station					
Drawing Title					
Tree Impact and Protection Plan					

Designed		Signed		Date	
Drawn	R. Grubb	Signed	RG	Date	06/12/21
Checked	J. Potts	Signed	JP	Date	06/12/21
Approved	B. Murray	Signed	BM	Date	06/12/21
Scale(s)	1:500	ELR & Mileage			
Alternative Reference					
Drawing Number	158454-JMS-ZZ-ZZZ-DRG-LEP-000028	Sheet	13	of	19
		Revision			P01



Legend/Notes


- Survey Boundary
- Canopy extent of A Category tree/group
- Canopy extent of B Category tree/group
- Canopy extent of C Category tree/group
- Canopy extent of U Category tree/group
- BS5837 Root Protection Area (RPA)
- Tree to be Removed
- RPA Incursion
- Tree Protection Fencing

KEY PLAN


P01	06/12/21	FOR INFORMATION	PR	RG	BM
Rev	Date	Description of Revisions	Drawn	Chkd	Appr
Status					Suitability
For Information					S2

Authorised	---	Signed	XX	Date	xx/xx/xx
Contractor(s)					
Arcadis Ltd					
Location/Level					
All Levels					
Type	CAD Drawing		Sub-type		
Role	Engineering		General Arrangement		
Volume/System	4		Discipline		
Phasing		Proposed	Stage		4
Project					
Cambridge South Station					
Contract No.					
158454					
Contract Title					
Cambridge South Station					
Drawing Title					
Tree Impact and Protection Plan					

Designed		Signed		Date	
Drawn	R.Grubb	Signed	RG	Date	06/12/21
Checked	J.Potts	Signed	JP	Date	06/12/21
Approved	B.Murray	Signed	BM	Date	06/12/21
Scale(s)	1:500		ELR & Mileage		to
Alternative Reference				Sheet	14 of 19
Drawing Number		158454-JMS-ZZ-ZZZ-DRG-LEP-000029		Revision	
				P01	

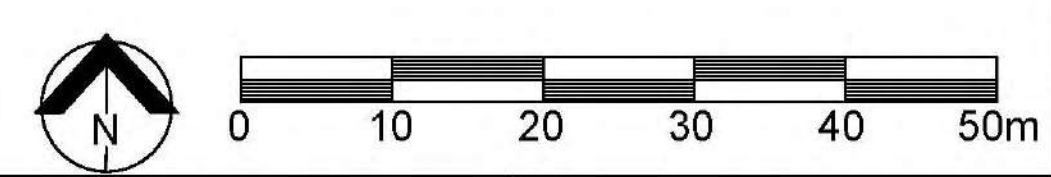

Drawing Number
158454-JMS-ZZ-ZZZ-DRG-LEP-000029
P01

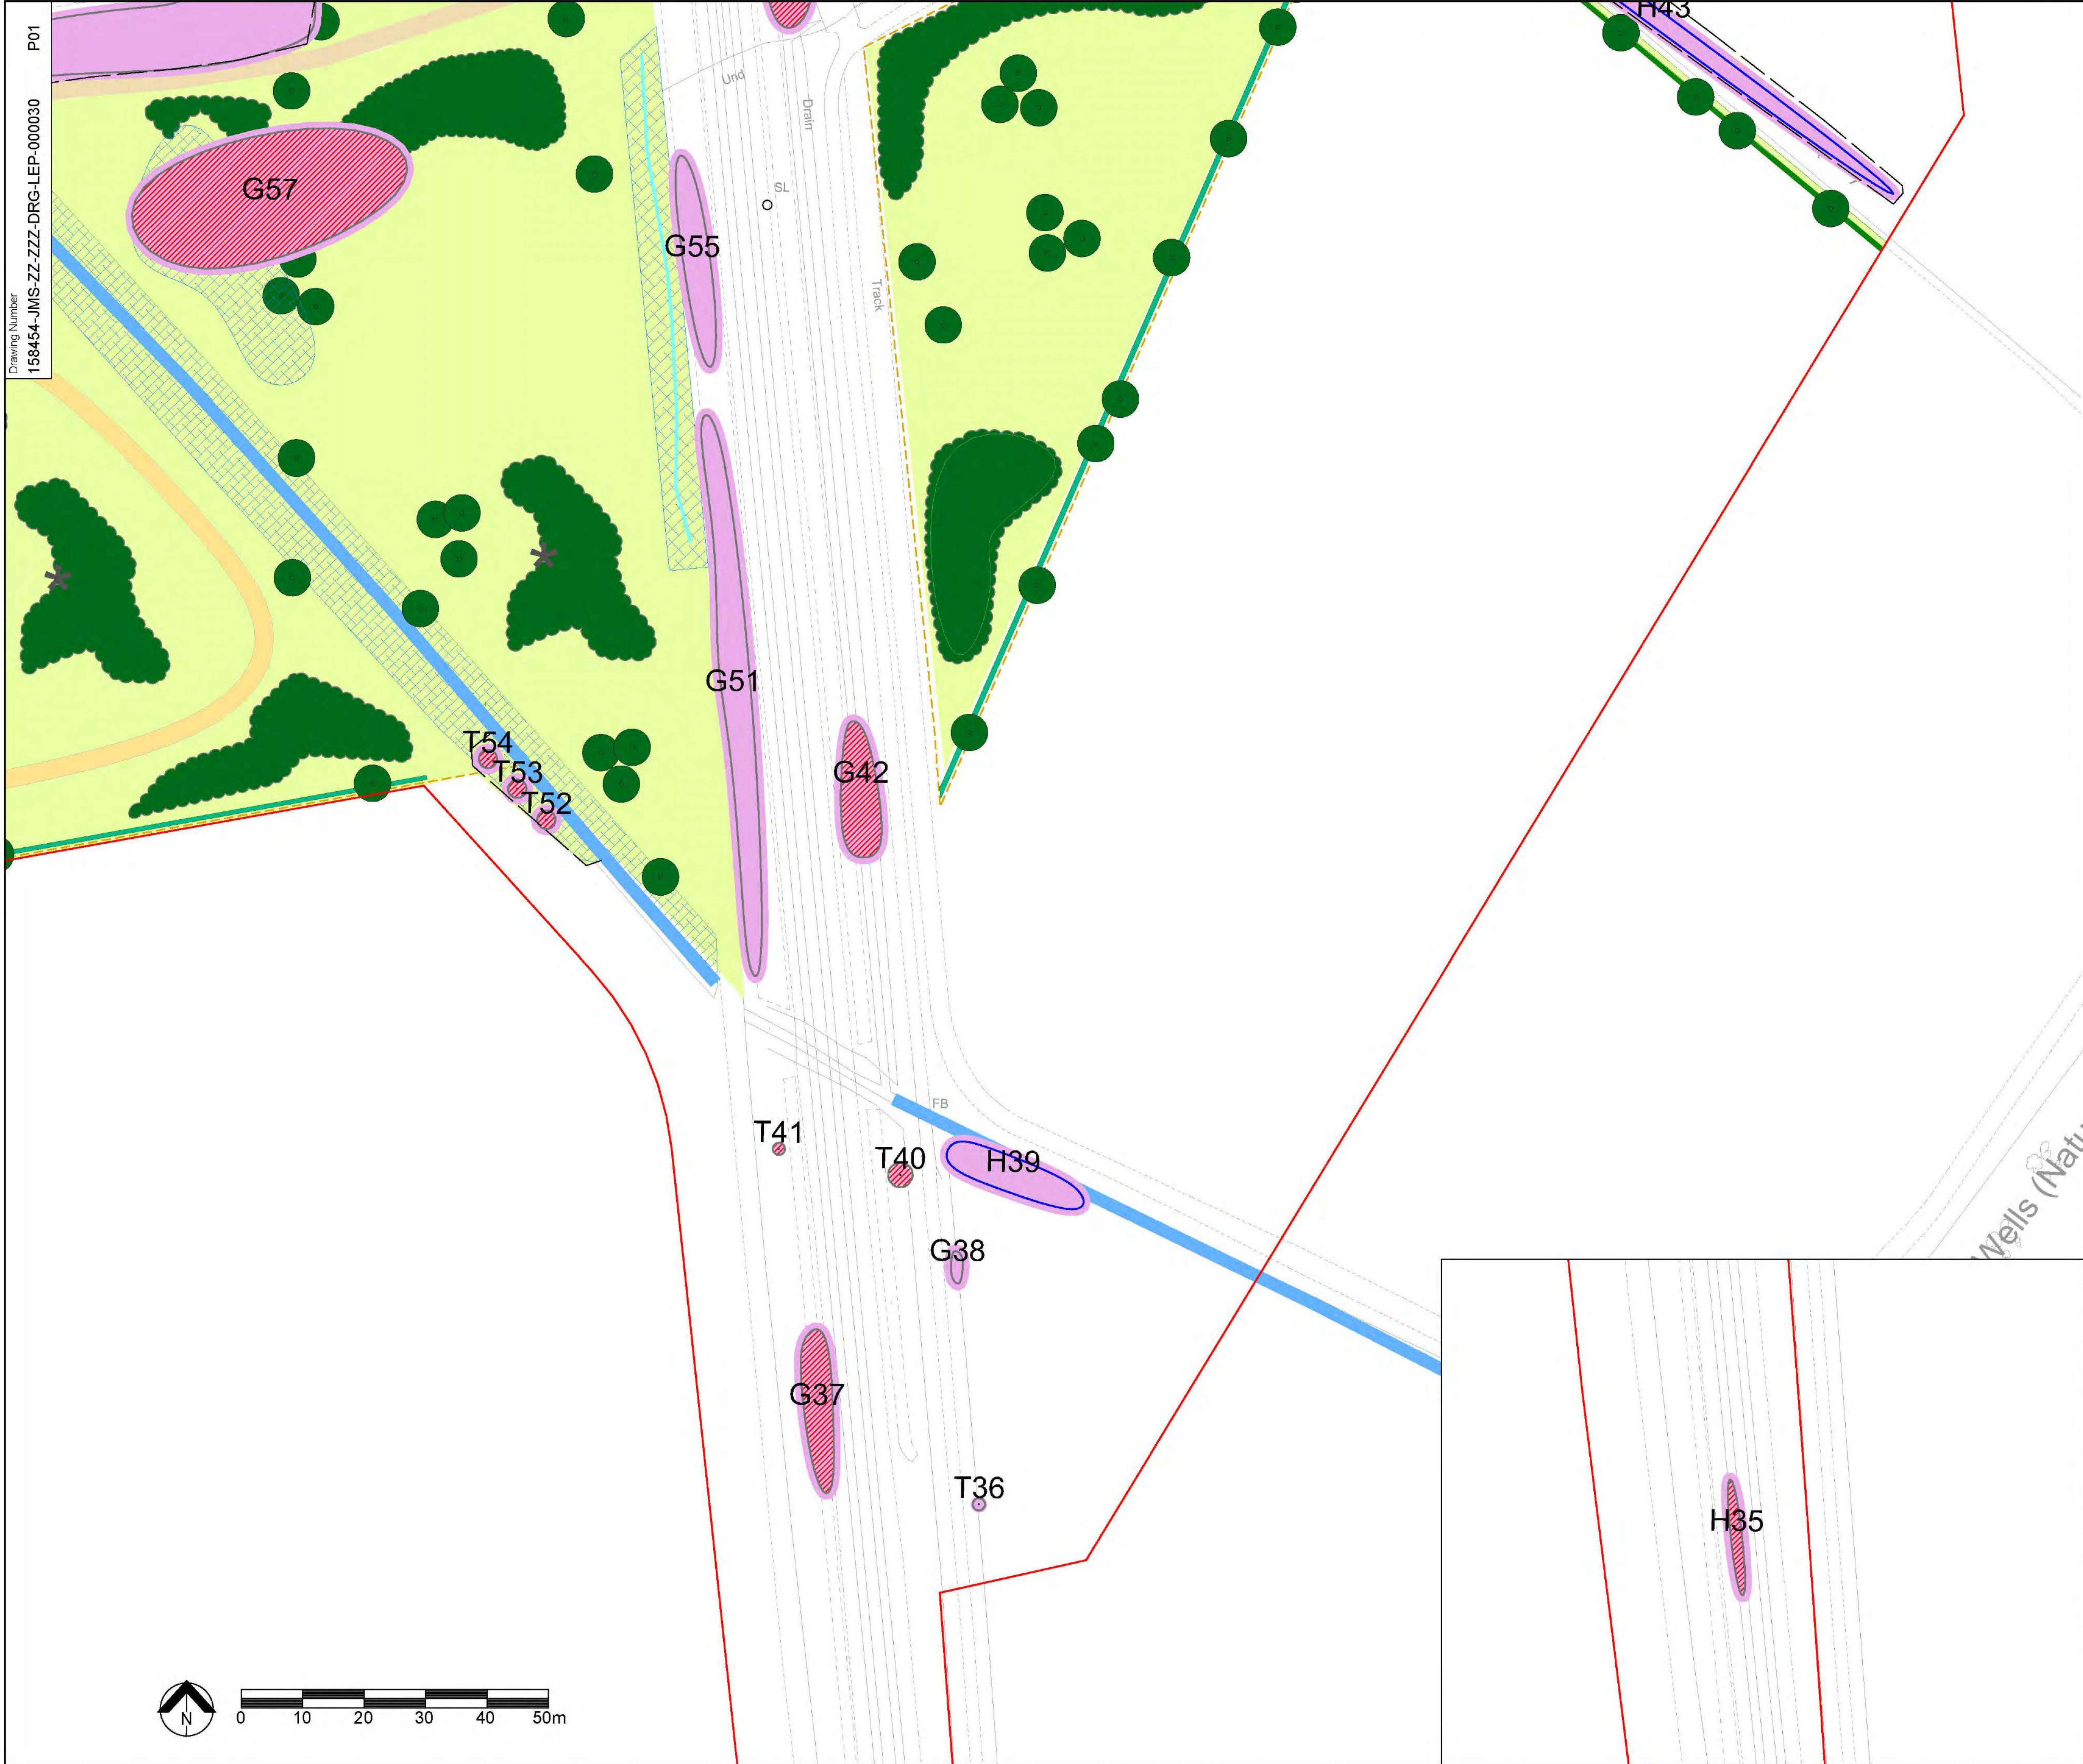

Drawing Number
158454-JMS-ZZ-ZZZ-DRG-LEP-000030 P01

Legend/Notes


- Survey Boundary
- Canopy extent of A Category tree/group
- Canopy extent of B Category tree/group
- Canopy extent of C Category tree/group
- Canopy extent of U Category tree/group
- BS5837 Root Protection Area (RPA)
- Tree to be Removed
- RPA Incursion
- Tree Protection Fencing

KEY PLAN

P01	06/12/21	FOR INFORMATION	PR	RG	BM
Rev	Date	Description of Revisions	Drawn	Chkd	Appr
Status					Suitability
For Information					S2

Authorised	---	Signed	XX	Date	xx/xx/xx
Contractor(s)					
Arcadis Ltd					
Location/Level					
Type	CAD Drawing		Sub-type General Arrangement		
Role	Engineering		Discipline Landscape		
Volume/System	4				
Phasing	Proposed		Stage	4	
Project					
Cambridge South Station					
Contract No.					
158454					
Contract Title					
Cambridge South Station					
Drawing Title					
Tree Impact and Protection Plan					

Designed		Signed		Date	
Drawn	R.Grubb	Signed	RG	Date	06/12/21
Checked	J.Potts	Signed	JP	Date	06/12/21
Approved	B.Murray	Signed	BM	Date	06/12/21
Scale(s)		ELR & Mileage		to	
1:500					
Alternative Reference				Sheet	15 of 19
Drawing Number				Revision	
158454-JMS-ZZ-ZZZ-DRG-LEP-000030				P01	

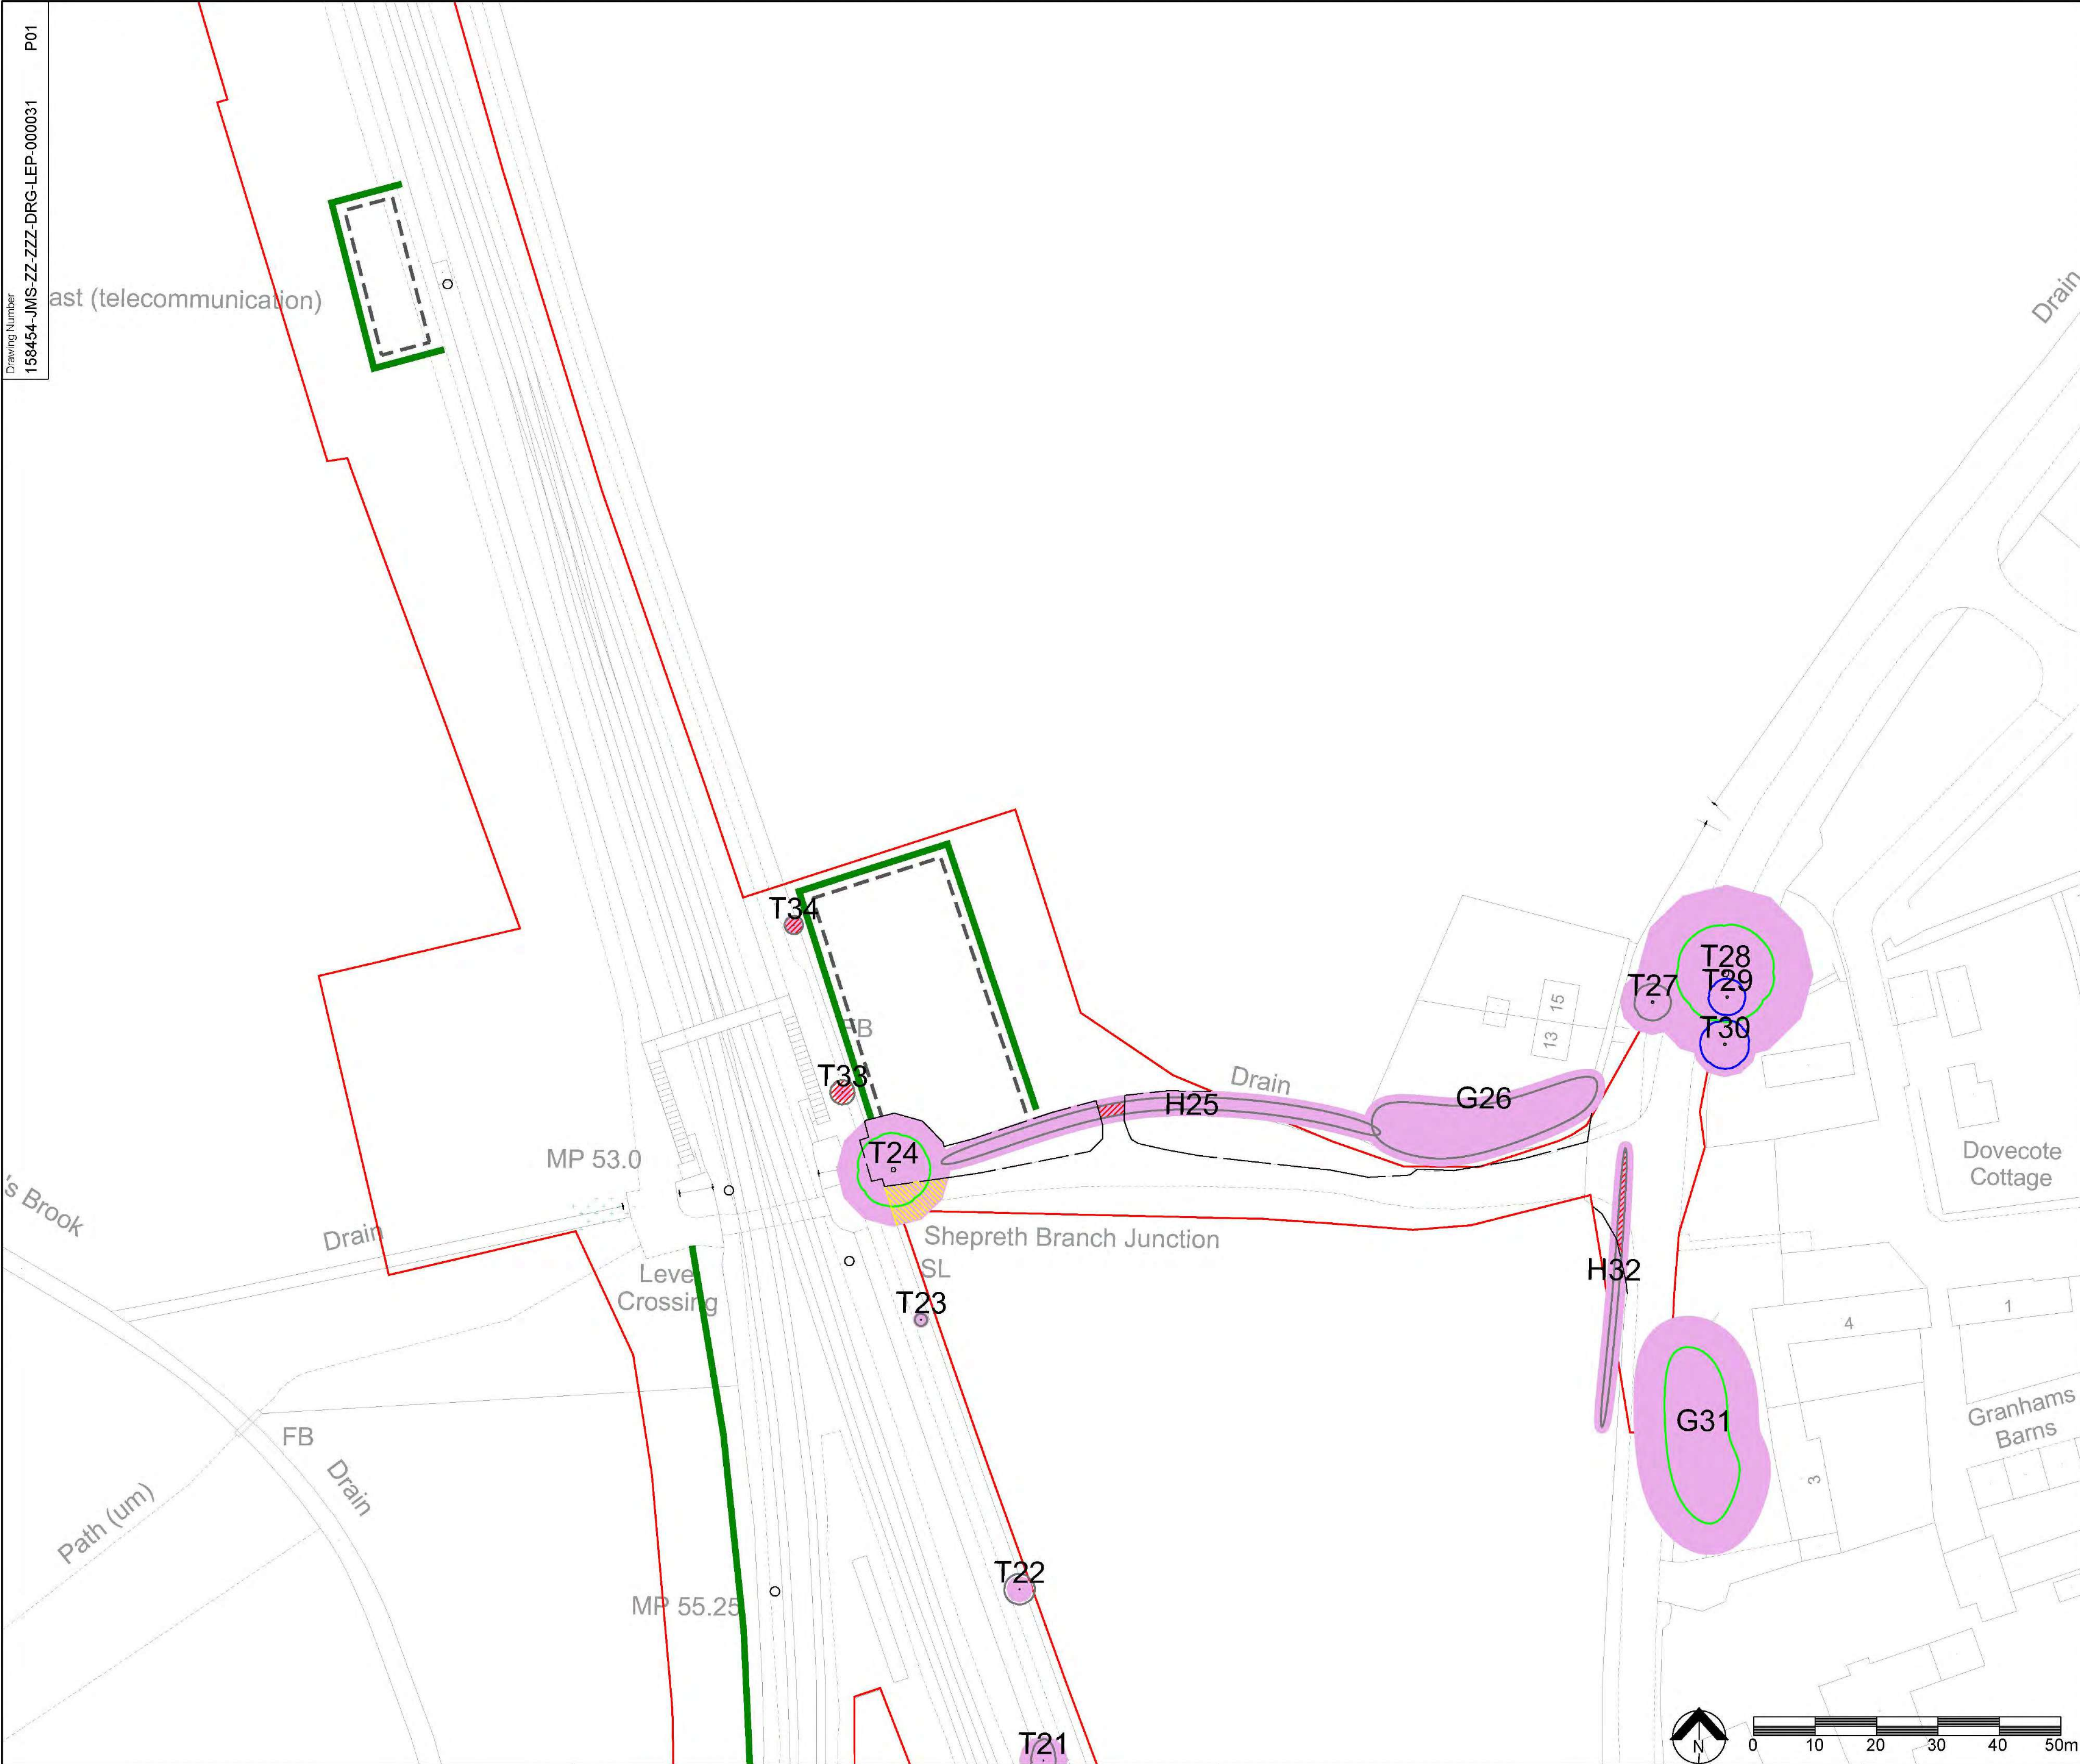

Legend/Notes

Survey Boundary

Canopy extent of A Category tree/group

Canopy extent of B Category tree/group

Canopy extent of C Category tree/group

Canopy extent of U Category tree/group

BS5837 Root Protection Area (RPA)

Tree to be Removed

RPA Incursion

Tree Protection Fencing

KEY PLAN

NTS

Sh1

Sh2

Sh3

Sh4

Sh5

Sh6

Sh7

Sh8

Sh9

Sh10

Sh11

Sh12

Sh13

Sh14

Sh15

Sh16


Sh17

Sh18

Sh19

NetworkRail

Sheet Size A1 594 x 841

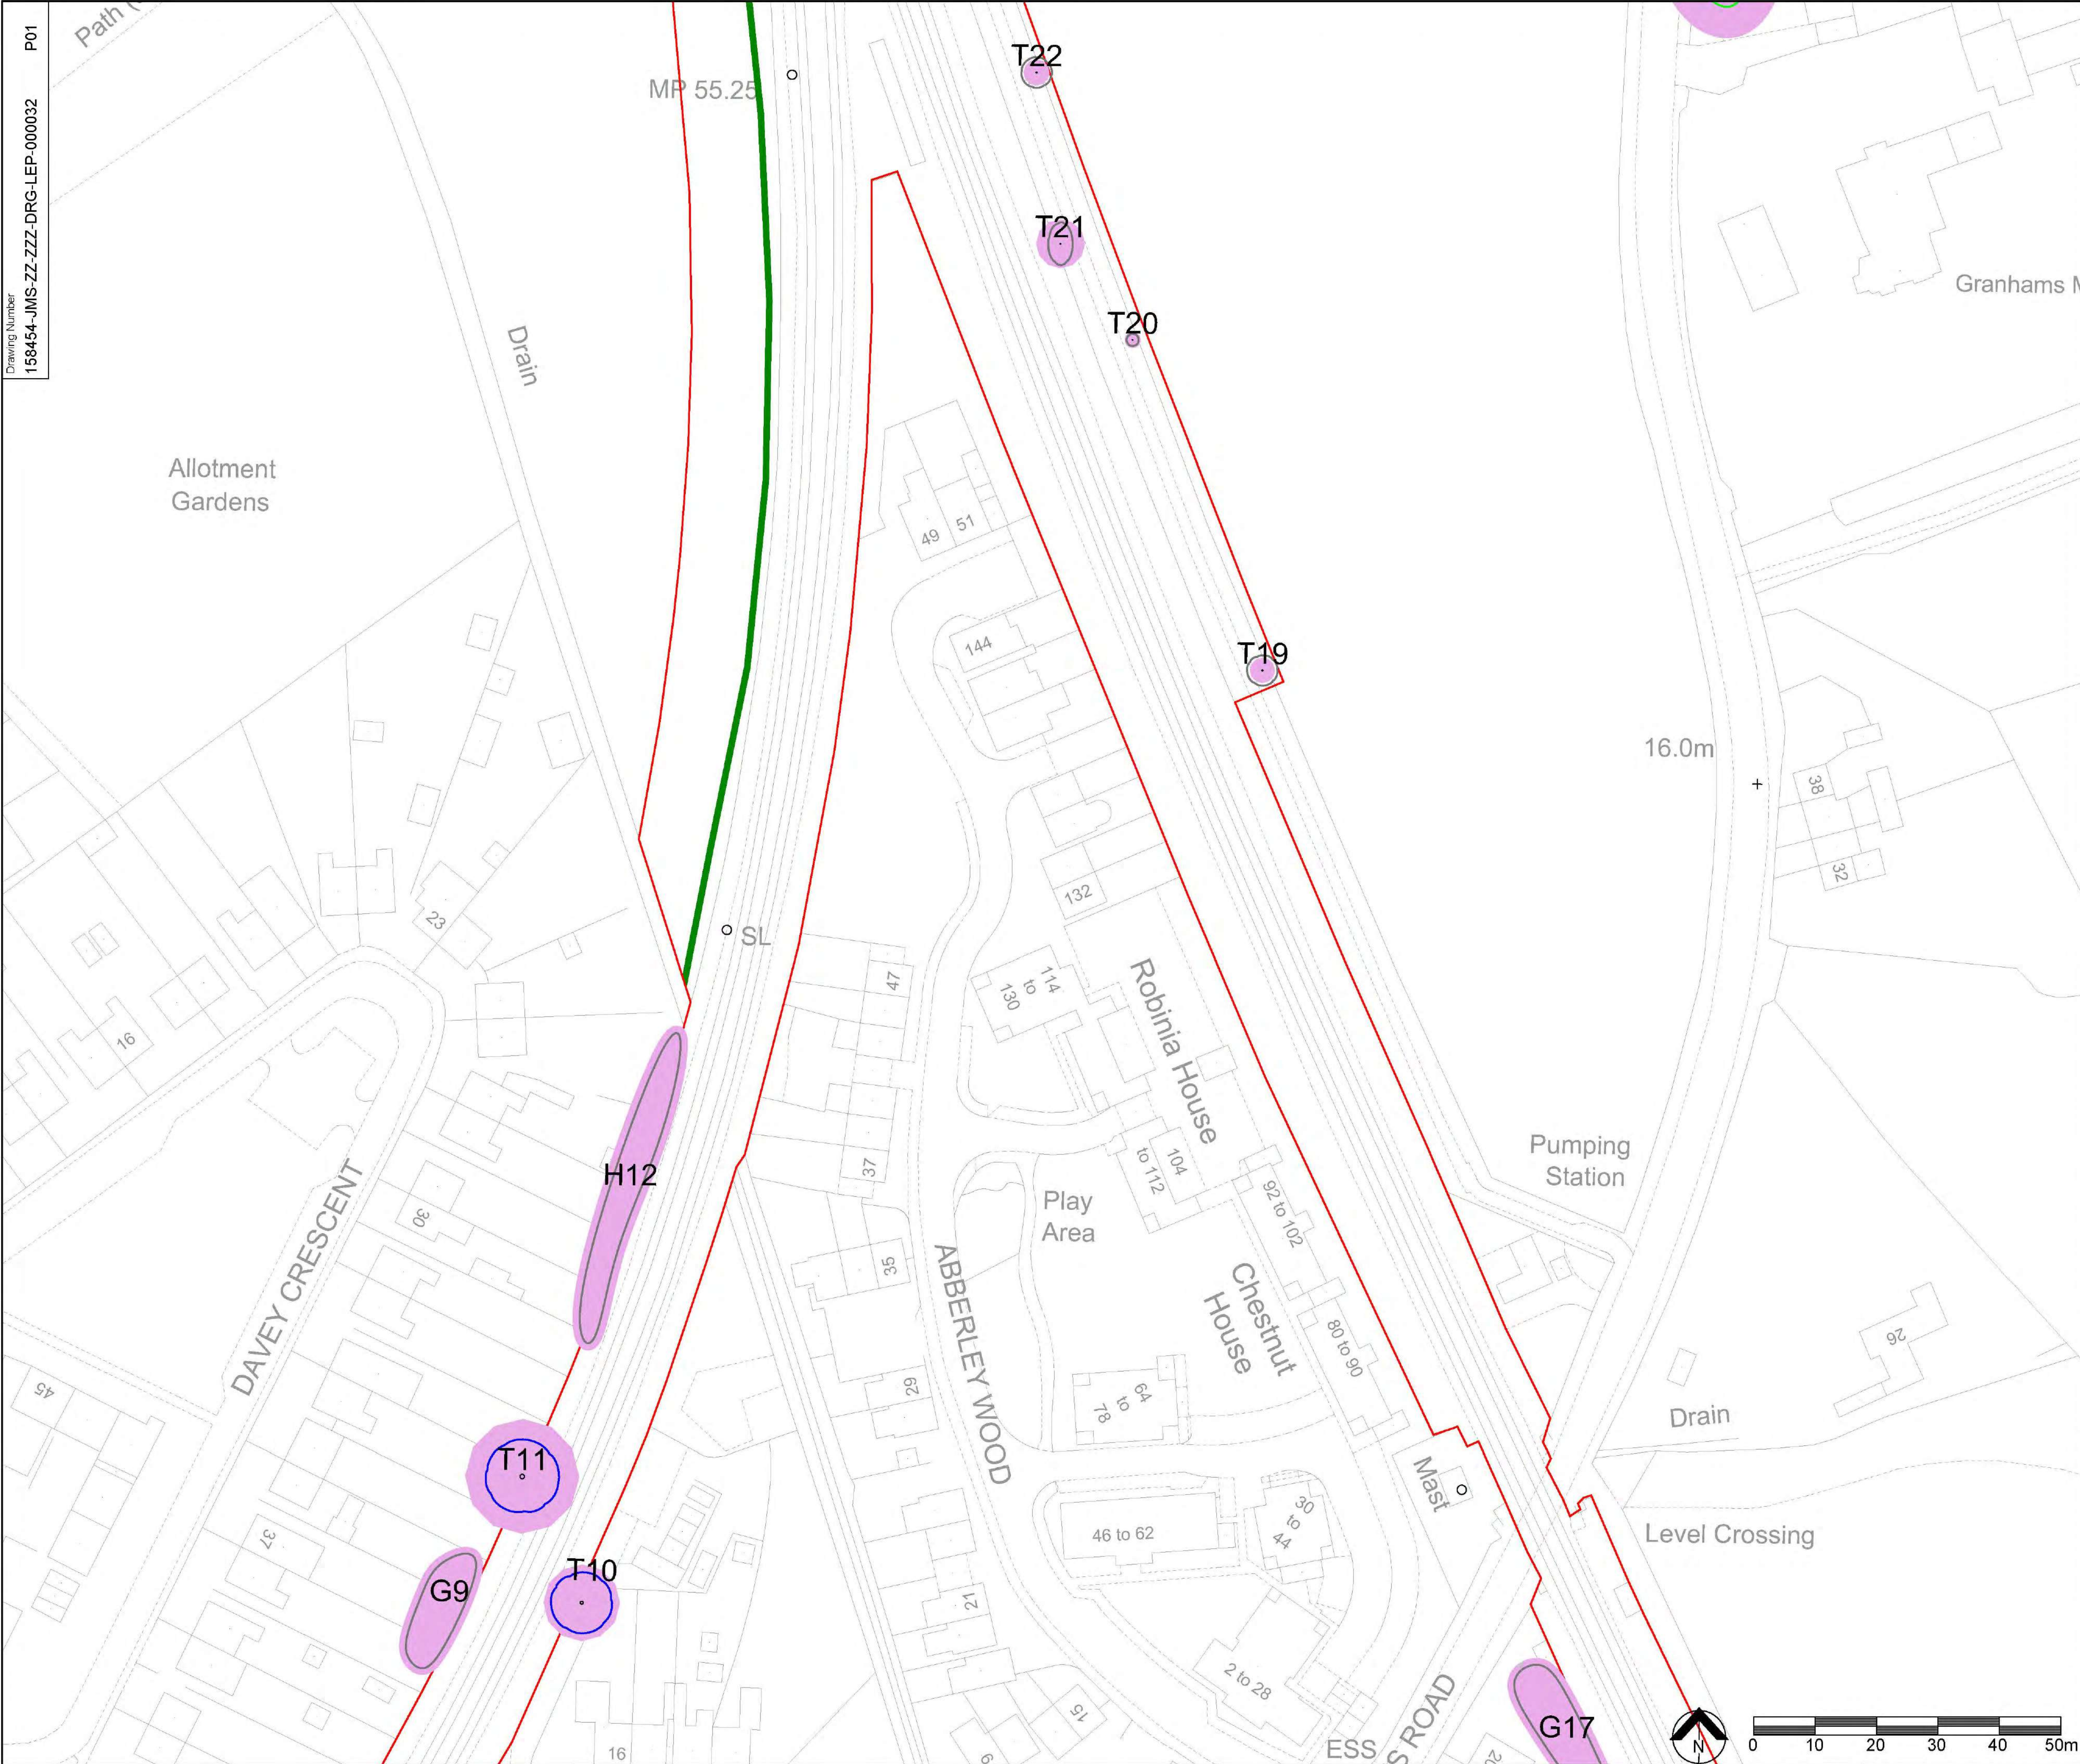

Legend/Notes

- Survey Boundary
- Canopy extent of A Category tree/group
- Canopy extent of B Category tree/group
- Canopy extent of C Category tree/group
- Canopy extent of U Category tree/group
- BS5837 Root Protection Area (RPA)
- Tree to be Removed
- RPA Incursion
- Tree Protection Fencing

KEY PLAN

NTS

P01	06/12/21	FOR INFORMATION	PR	RG	BM
Rev	Date	Description of Revisions	Drawn	Chkd	Appr
Status				Suitability	
For Information				S2	

Authorised	---	Signed	XX	Date	xx/xx/xx
Contractor(s)					
Arcadis Ltd					
Location/Level					
All Levels					
Type	CAD Drawing		Sub-type		
Role	Engineering		General Arrangement		
Volume/System	4		Discipline		
Phasing			Stage		
Proposed			4		
Project					
Cambridge South Station					
Contract No.					
158454					
Contract Title					
Cambridge South Station					
Drawing Title					
Tree Impact and Protection Plan					

Designed		Signed		Date	
Drawn	R. Grubb	Signed	RG	Date	06/12/21
Checked	J. Potts	Signed	JP	Date	06/12/21
Approved	B. Murray	Signed	BM	Date	06/12/21
Scale(s)		ELR & Mileage		to	
1:500					
Alternative Reference				Sheet	17 of 19
Drawing Number		158454-JMS-ZZ-ZZZ-DRG-LEP-000032		Revision	P01

Sheet Size A1 594 x 841



Legend/Notes


- Survey Boundary
- Canopy extent of A Category tree/group
- Canopy extent of B Category tree/group
- Canopy extent of C Category tree/group
- Canopy extent of U Category tree/group
- BS5837 Root Protection Area (RPA)
- Tree to be Removed
- RPA Incursion
- Tree Protection Fencing

KEY PLAN

P01	06/12/21	FOR INFORMATION	PR	RG	BM
Rev	Date	Description of Revisions	Drawn	Chkd	Appr
Status				Suitability	
For Information					S2

Authorised	---	Signed	XX	Date	xx/xx/xx
Contractor(s)					
Arcadis Ltd					
Location/Level					
All Levels					
Type	CAD Drawing		Sub-type		
Role	Engineering		General Arrangement		
Volume/System	4		Discipline		
Phasing		Proposed		Stage	
Project		4			
Cambridge South Station					
Contract No.					
158454					
Contract Title					
Cambridge South Station					
Drawing Title					
Tree Impact and Protection Plan					

Designed		Signed		Date	
Drawn	R. Grubb	Signed	RG	Date	06/12/21
Checked	J. Potts	Signed	JP	Date	06/12/21
Approved	B. Murray	Signed	BM	Date	06/12/21
Scale(s)	1:500		ELR & Mileage		to
Alternative Reference				Sheet	18 of 19
Drawing Number		158454-JMS-ZZ-ZZZ-DRG-LEP-000033		Revision	
				P01	

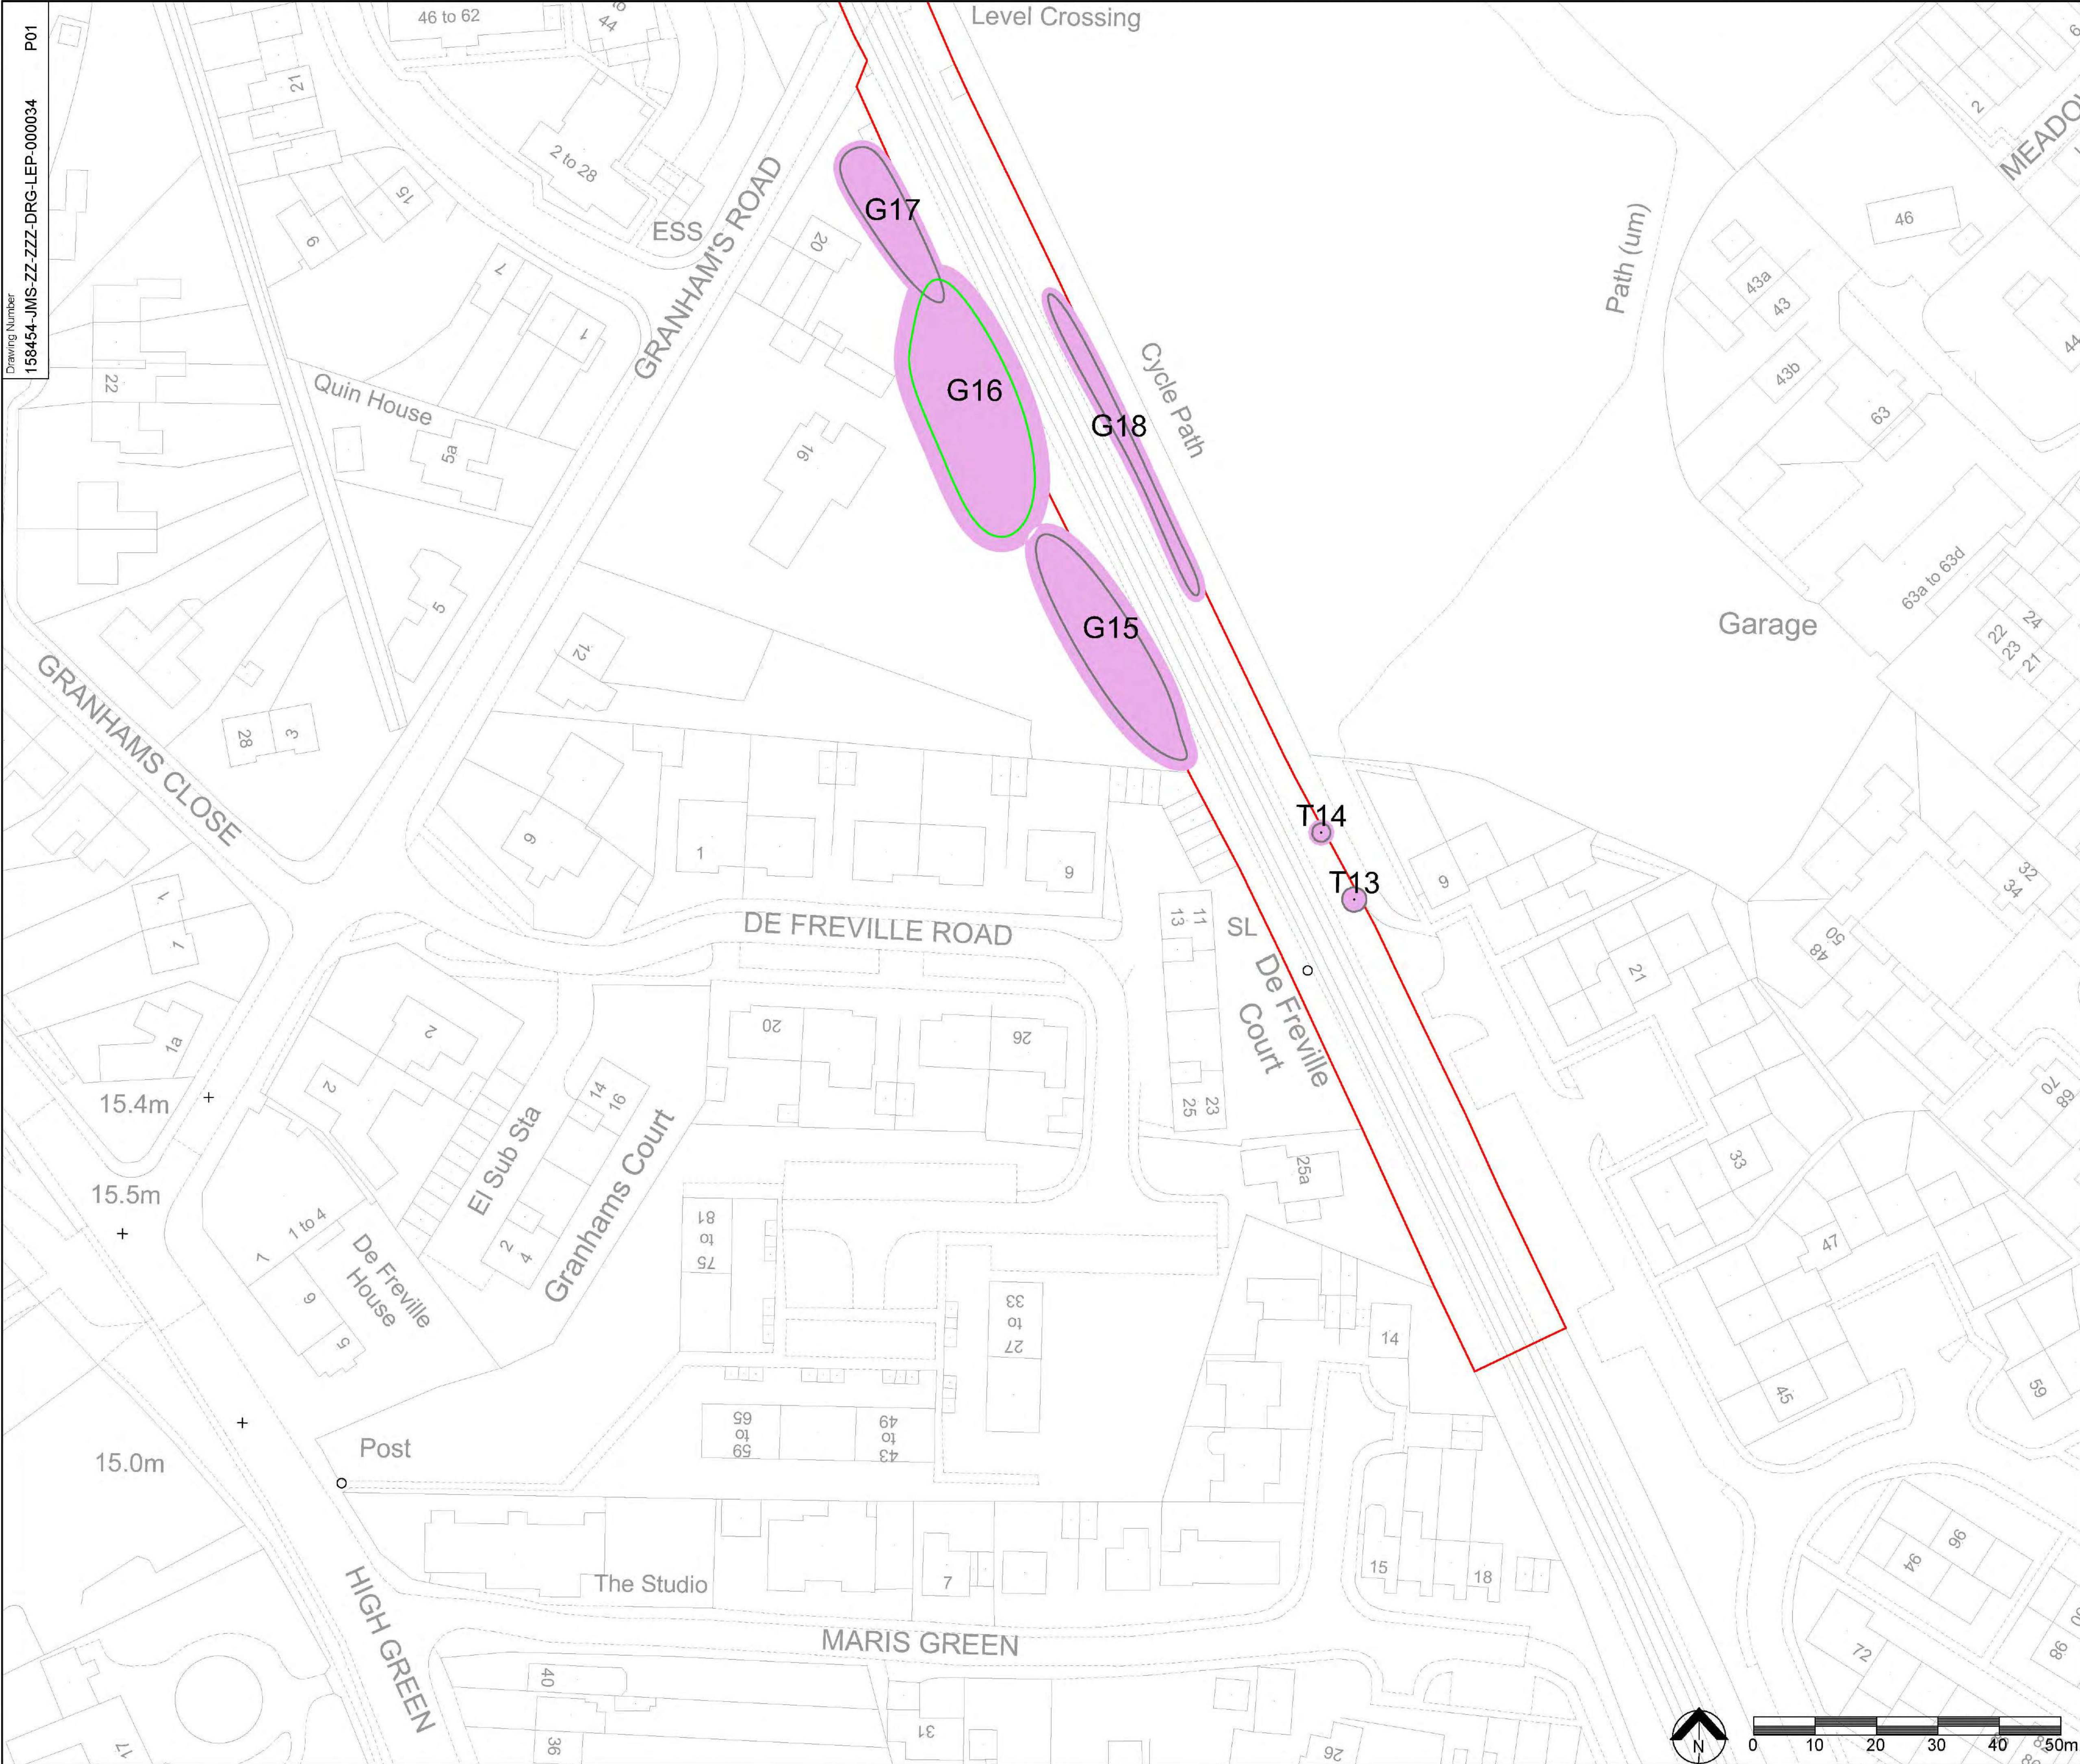

Legend/Notes

Survey Boundary

Canopy extent of A Category tree/group

Canopy extent of B Category tree/group

Canopy extent of C Category tree/group

Canopy extent of U Category tree/group

BS5837 Root Protection Area (RPA)

Tree to be Removed

RPA Incursion

Tree Protection Fencing

KEY PLAN

P01	06/12/21	FOR INFORMATION	PR	RG	BM
Rev	Date	Description of Revisions	Drawn	Chkd	Appr
Status					Suitability
For Information					S2

Authorised

Signed

XX

Date

xx/xx/xx

Contractor(s)

Arcadis Ltd

Location/Level

All Levels

Type

CAD Drawing

Sub-type

General Arrangement

Role

Engineering

Discipline

Landscape

Volume/System

4

Phasing

Proposed

Stage

4

Project

Cambridge South Station

Contract No.

158454

Contract Title

Cambridge South Station

Drawing Title

Tree Impact and Protection Plan

Designed		Signed		Date	
Drawn	R.Grubb	Signed	RG	Date	06/12/21
Checked	J.Potts	Signed	JP	Date	06/12/21
Approved	B.Murray	Signed	BM	Date	06/12/21
Scale(s)	1:500	ELR & Mileage		to	
Alternative Reference				Sheet	19 of 19

Drawing Number

158454-JMS-ZZ-ZZZ-DRG-LEP-000034

Revision

P01

Drawing Number
158454-JMS-ZZ-ZZZ-DRG-LEP-000034
P01

Sheet Size A1 594 x 841