




1 GENERAL SECTION AA - LEVEL 24 - WOODLAND  
GS03 SCALE 1:100

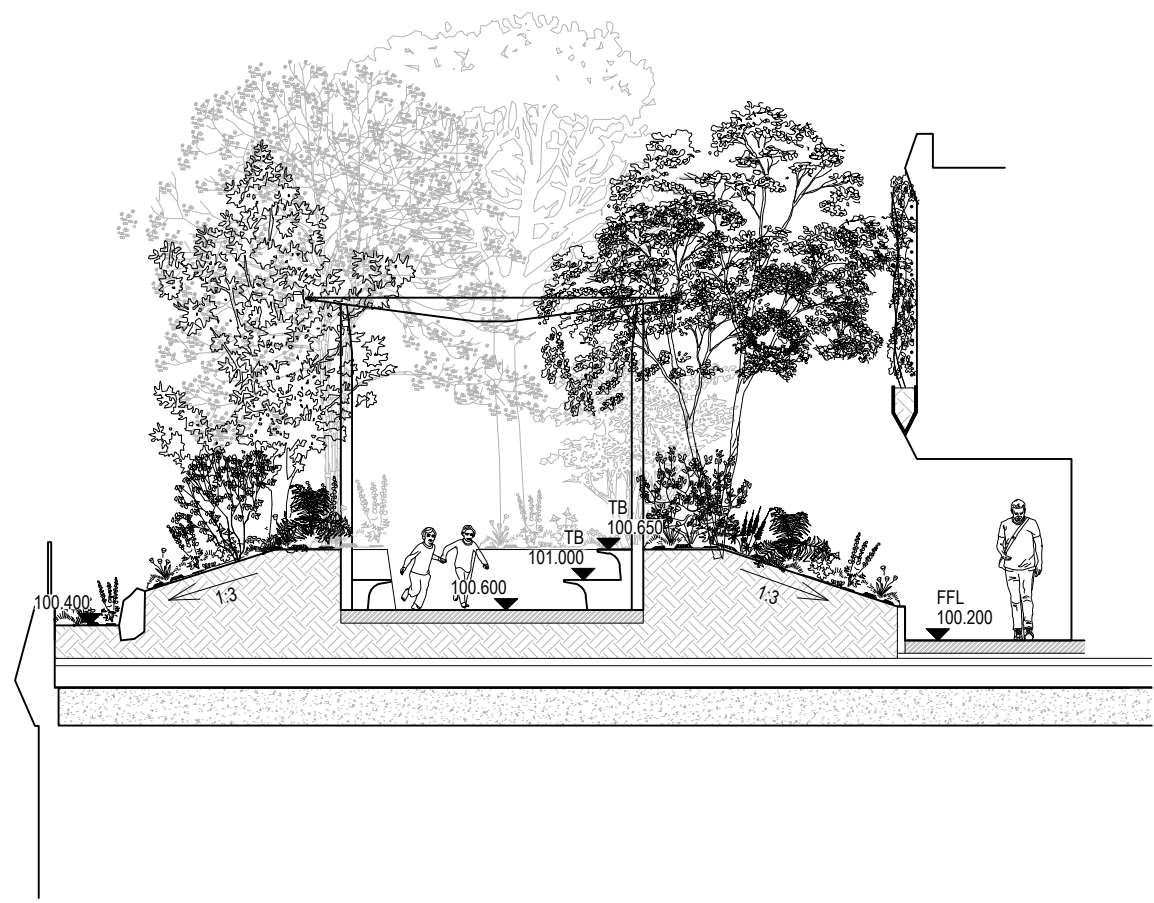


2 GENERAL SECTION BB - LEVEL 24 - PAVILION  
GS03 SCALE 1:100

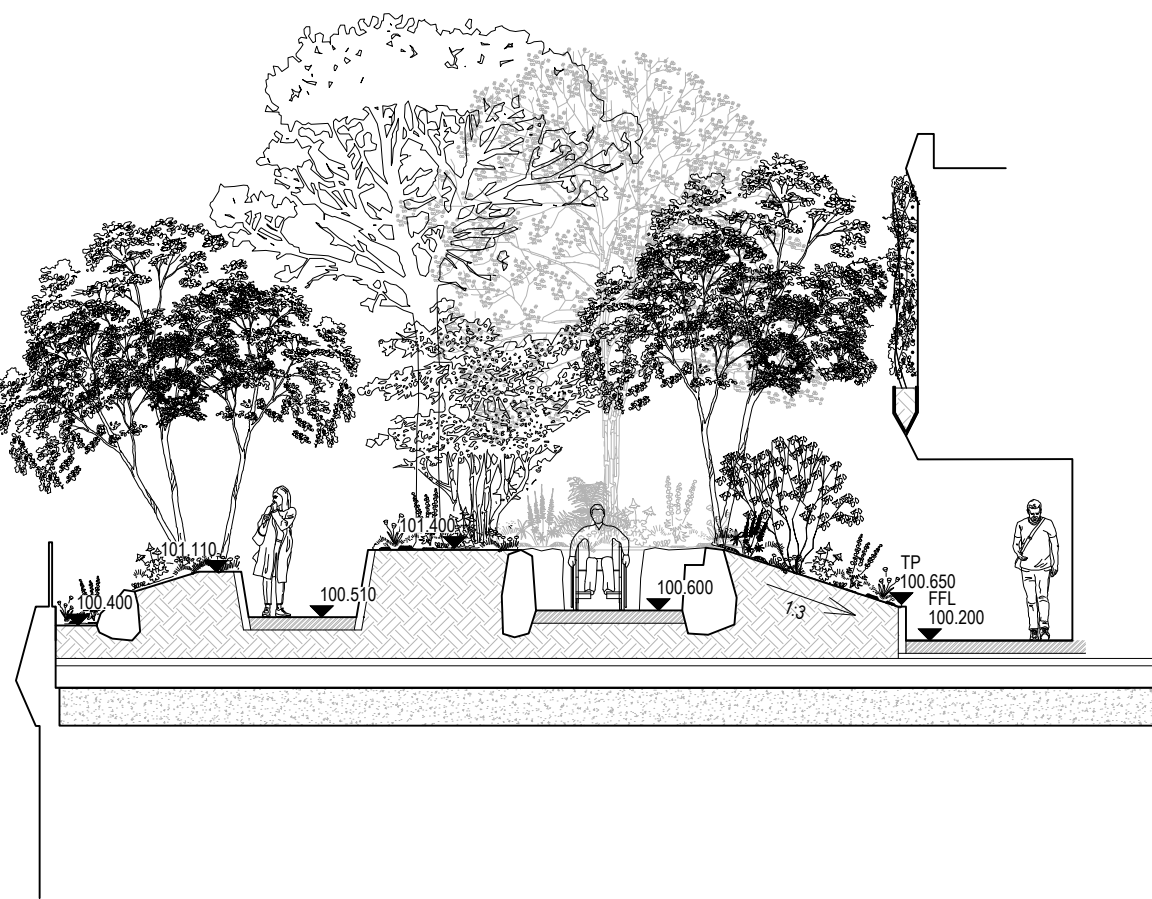


3 GENERAL SECTION CC - LEVEL 24 - WOODLAND GLADE & PATH  
GS03 SCALE 1:100

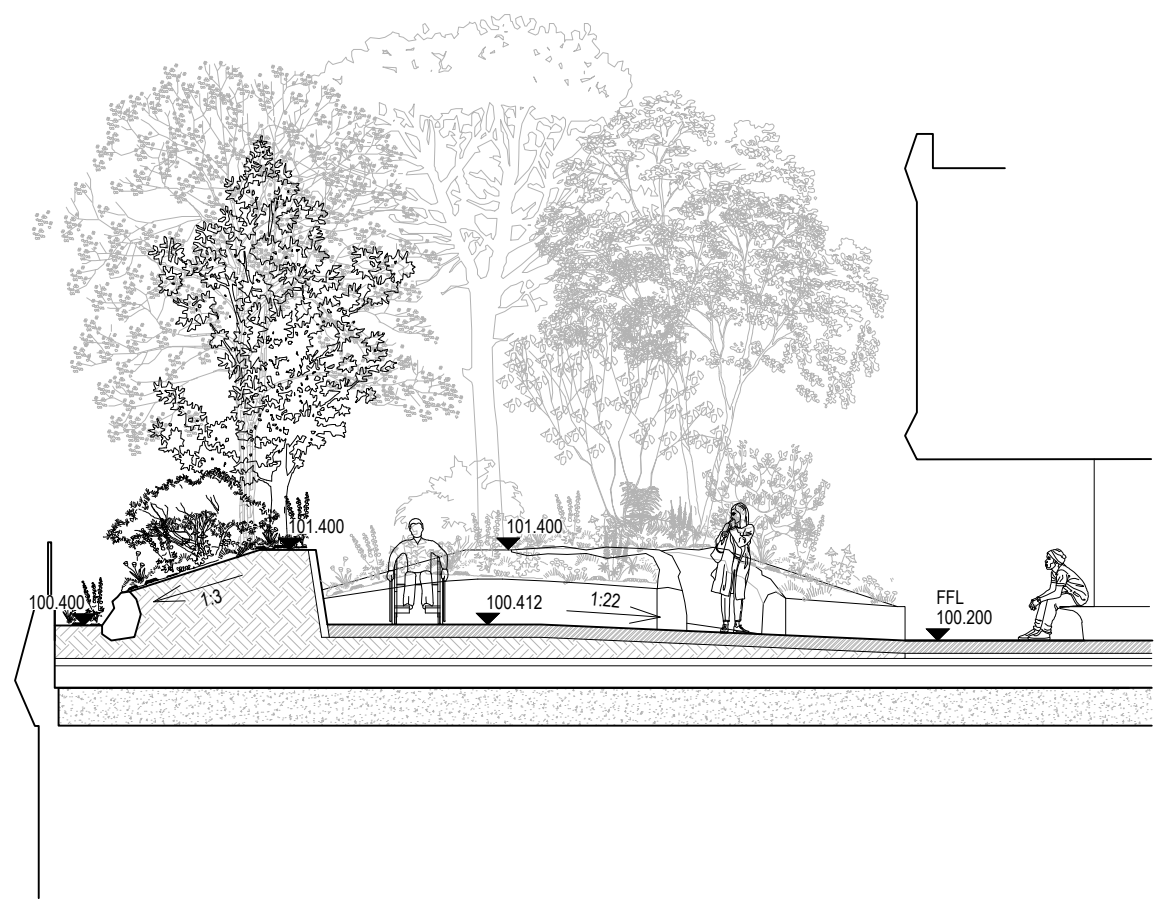


4 GENERAL SECTION DD - LEVEL 24 - WOODLAND PATH  
GS03 SCALE 1:100

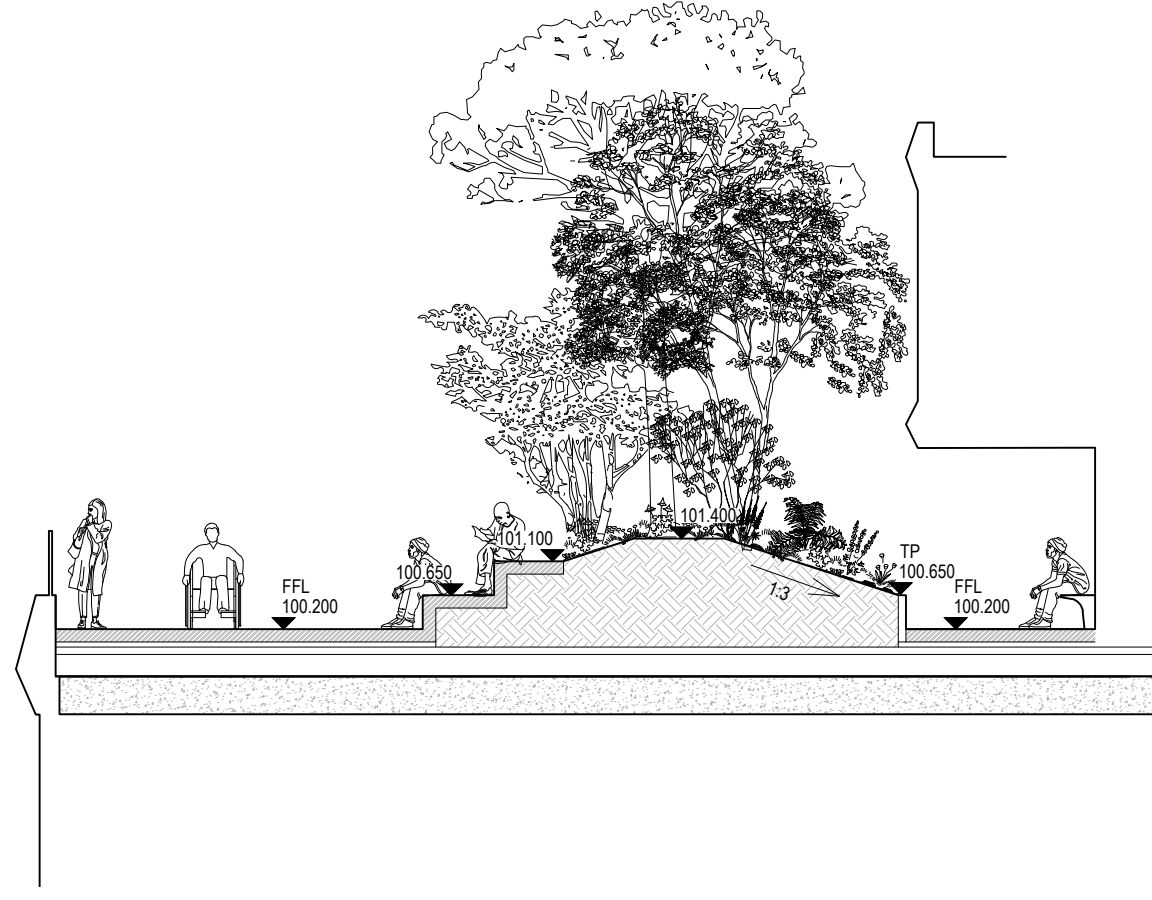


5 GENERAL SECTION EE - LEVEL 24 - VIEWING SPACE  
GS03 SCALE 1:100

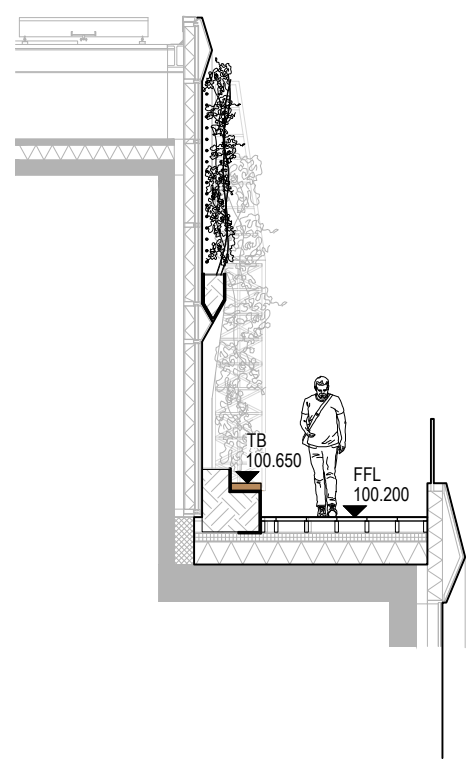

6 GENERAL SECTION FF - LEVEL 24 - TERRACE  
GS03 SCALE 1:100

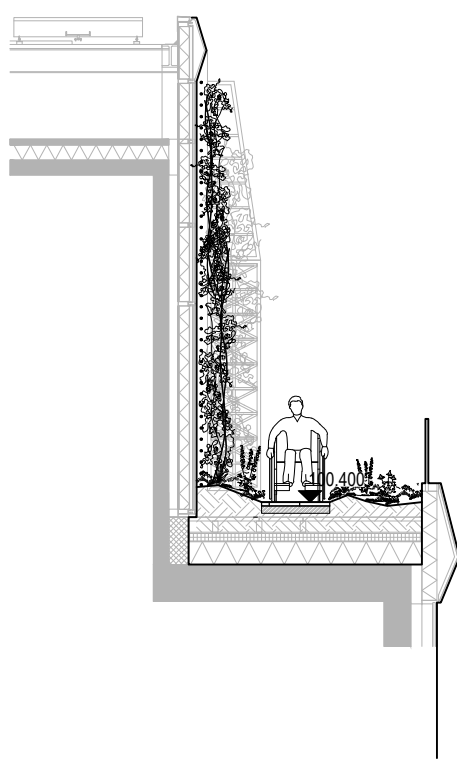

7 GENERAL SECTION GG - LEVEL 24 - WILDLIFE PATH  
GS03 SCALE 1:100

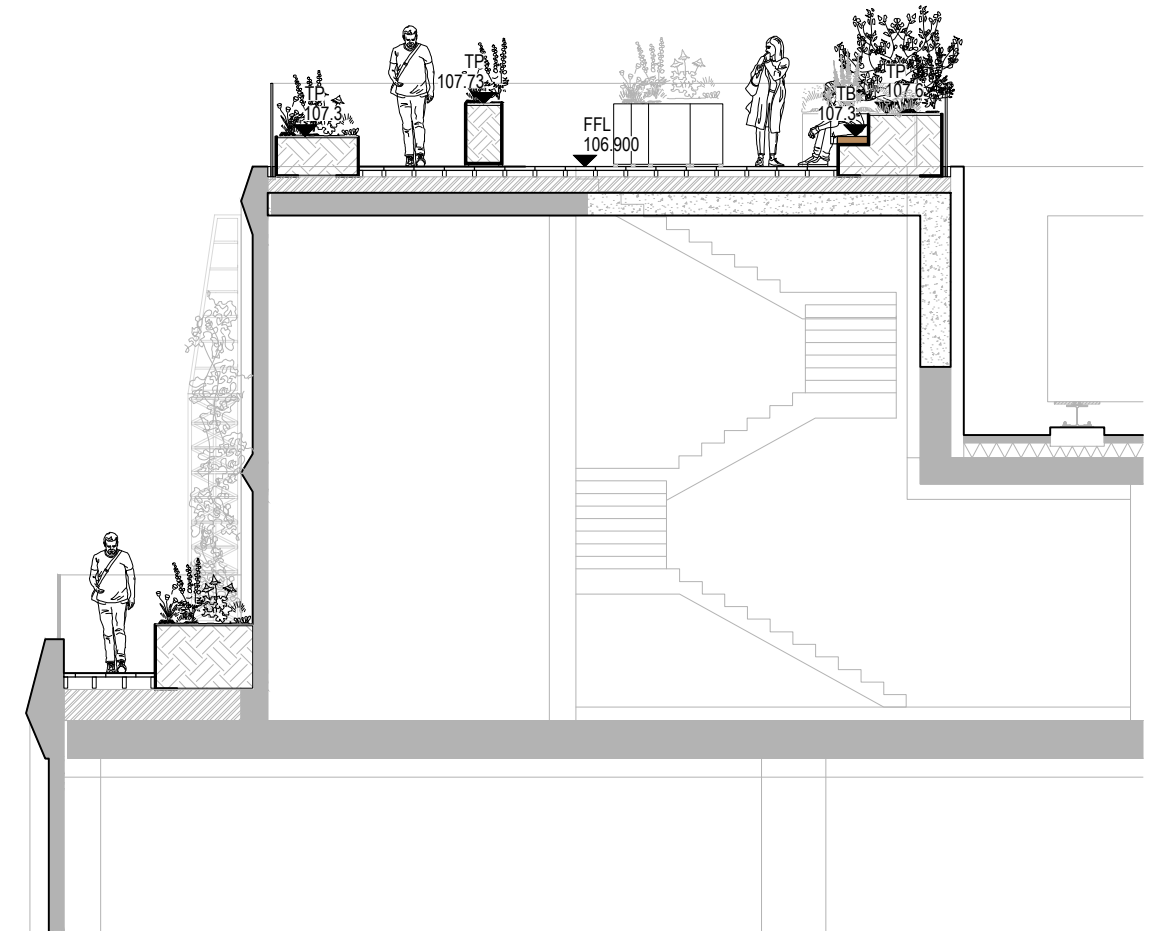

8 GENERAL SECTION HH - LEVEL 26 - OFFICE ROOFTOP  
GS03 SCALE 1:100

0m 1 5 10


#### General Notes:

All architectural, structural, mechanical, electrical and utilities items are shown for legibility purposes only, the relevant Architect or Engineer's drawings and specification must be referred to for such items.

Do not scale off this drawing. Use figured dimensions only. All dimensions and levels shown on drawings are subject to verification on site. MRG Studio does not accept responsibility for accuracy of survey information.

This drawing is copyright.

#### Key plan

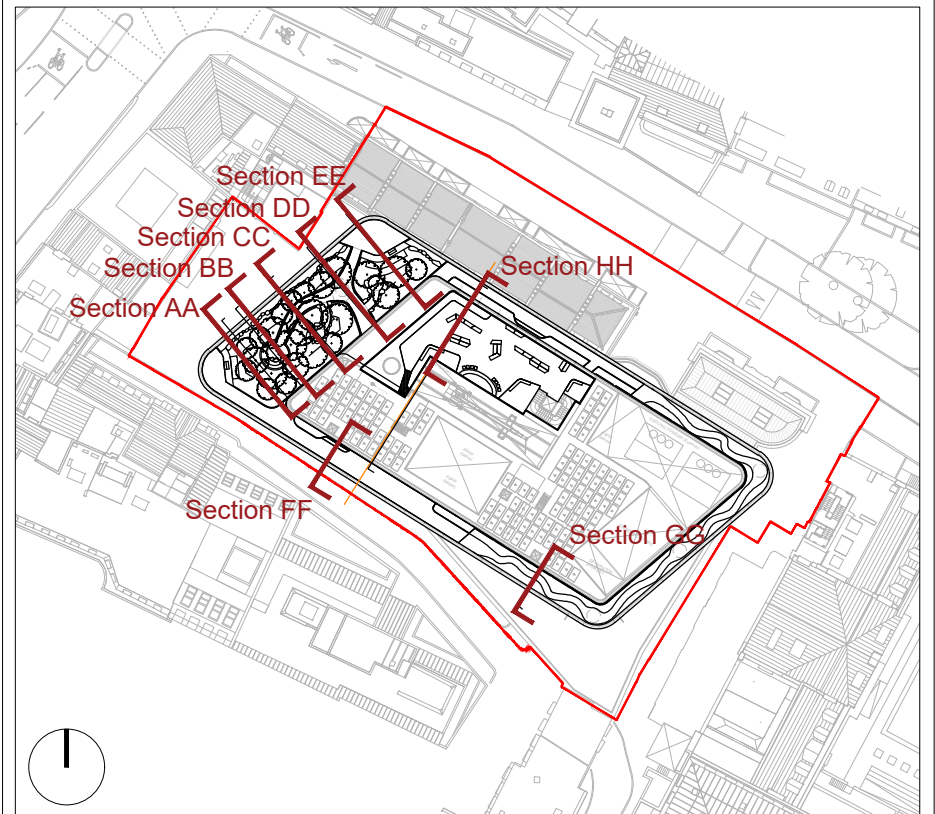

01	16/04/2021	JFP	JM	PLANNING SUBMISSION	
revision	date	by	appr	description	

landscape architect

MRG Studio

client

GPE (St Thomas Street) Limited

project

New City Court

drawing title

General Sections  
Level 24 & Level 26

drawing number

166-NCC2-GS03

scale

1:100@ A1  
1:200 @ A3

date

26 March 2021

revision

01