


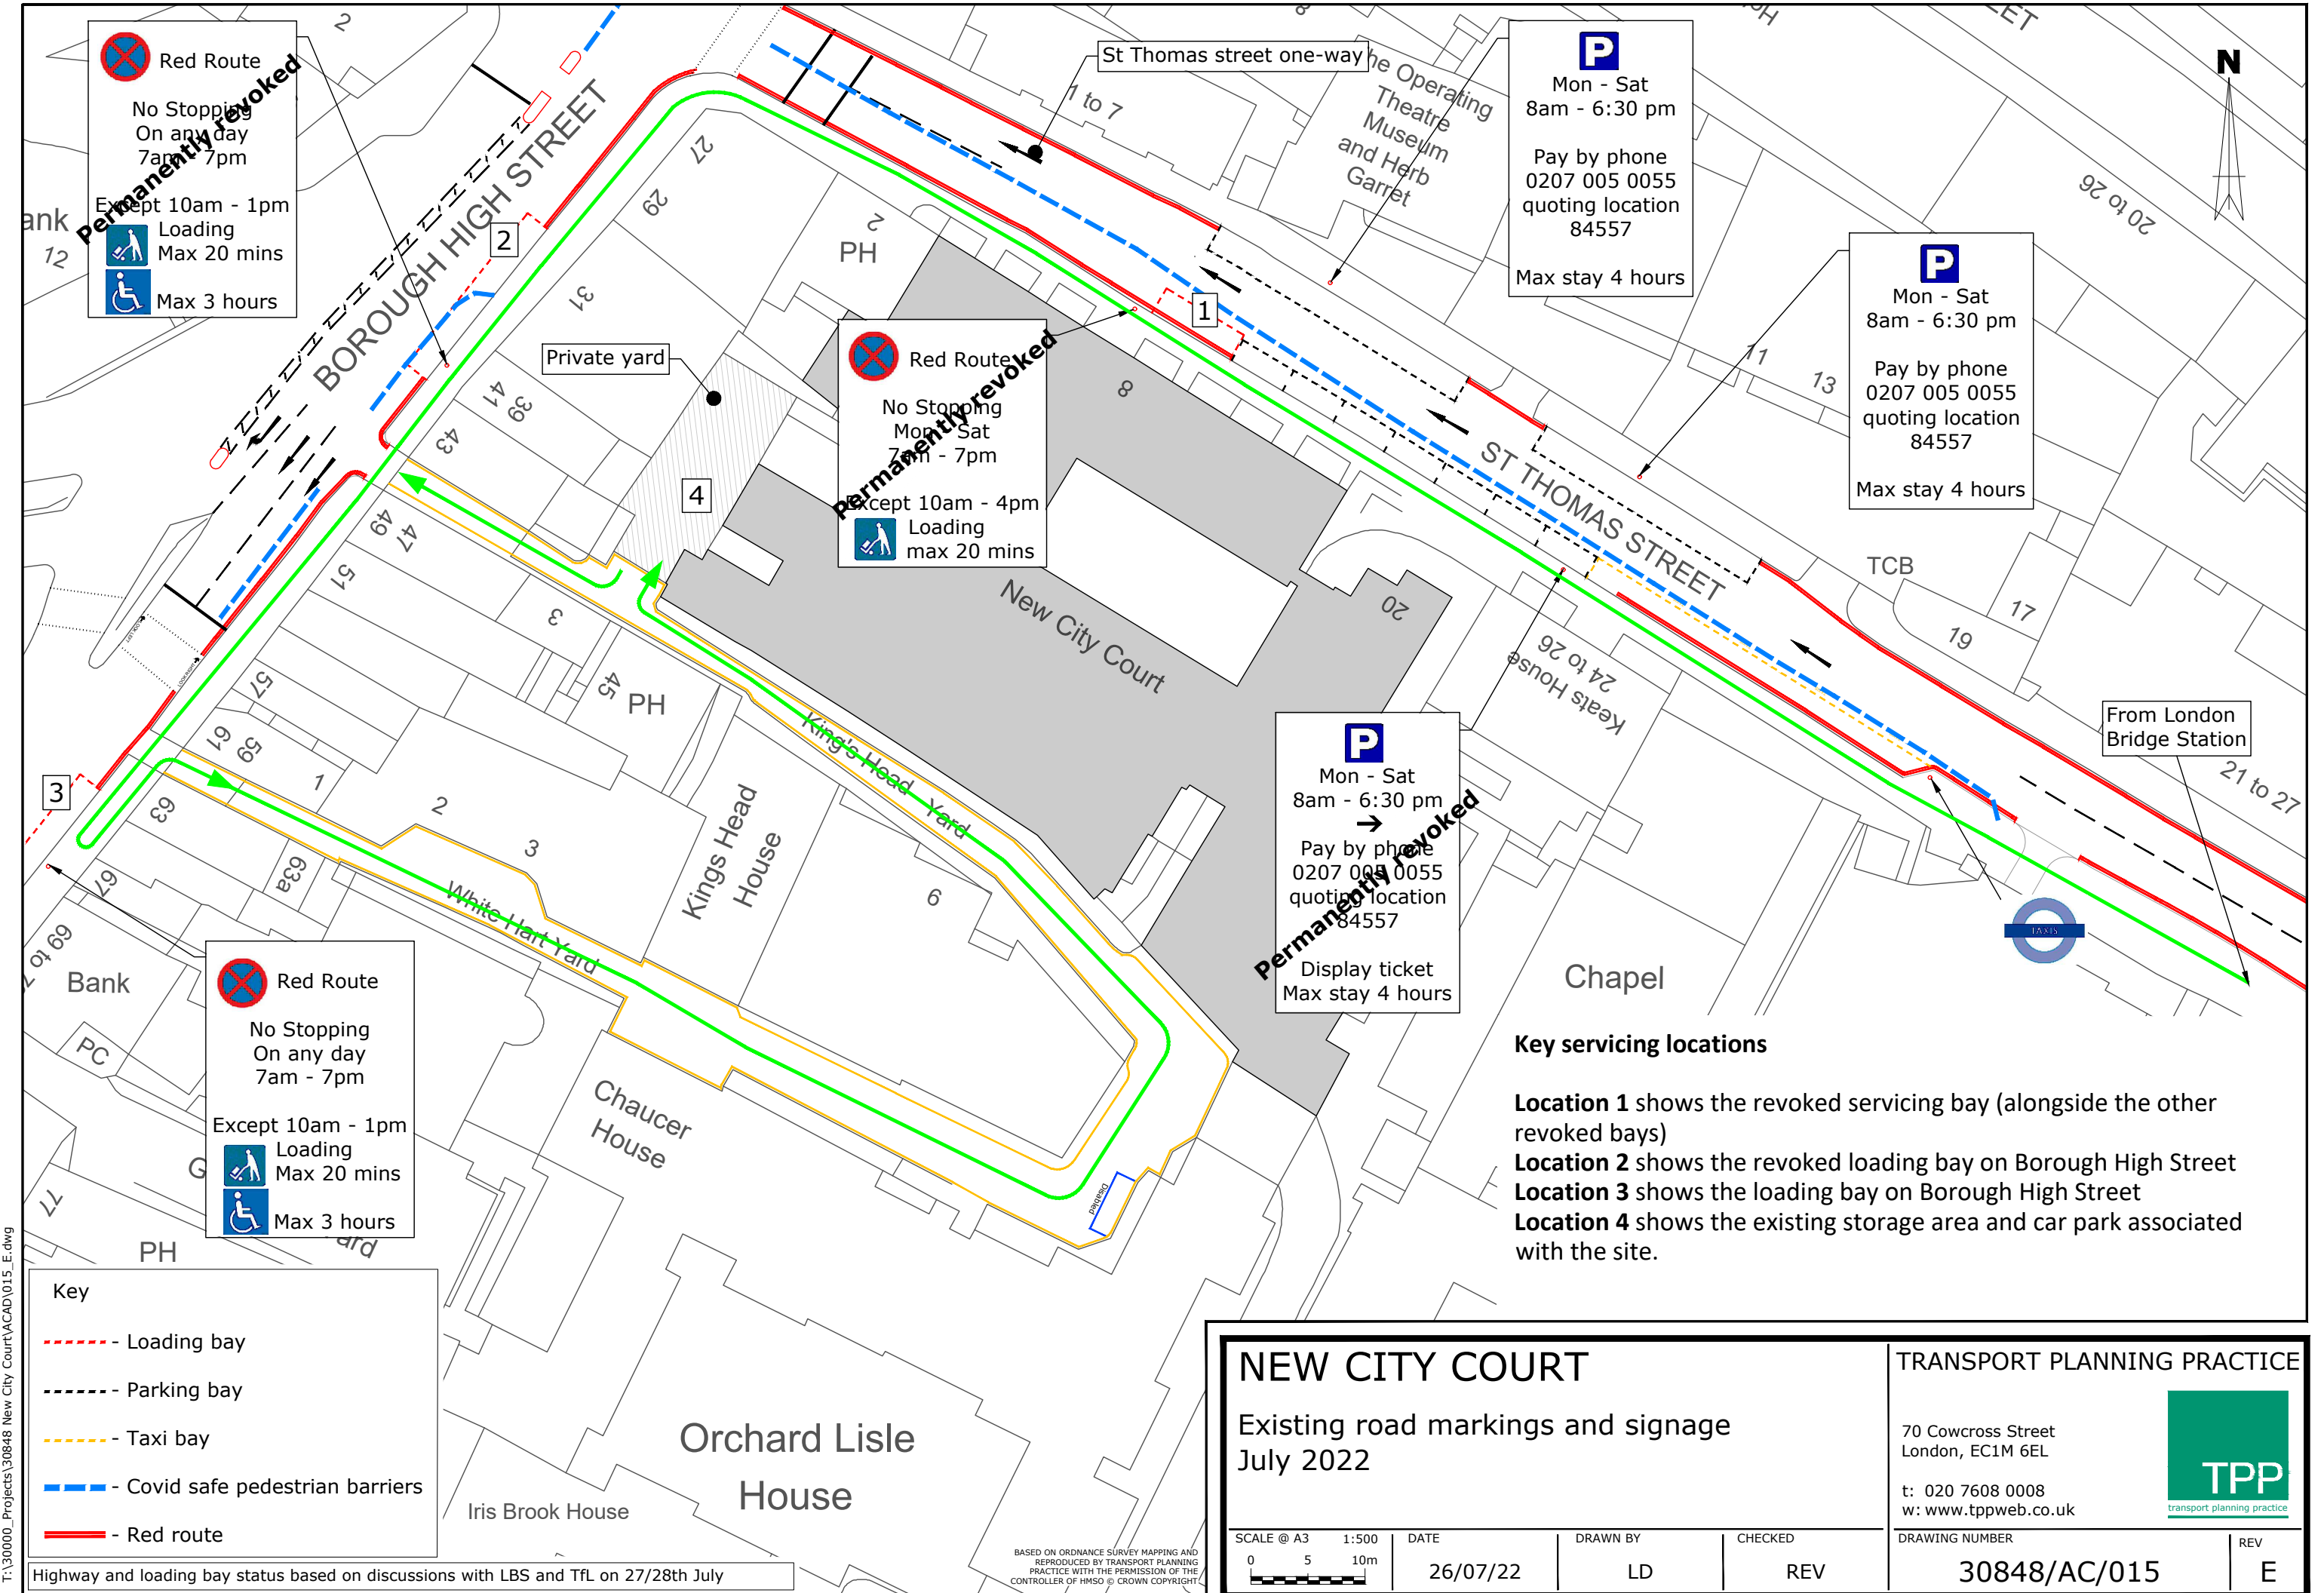

T:\30000_Projects\30848 New City Court\ACAD\015_E.dwg

Highway and loading bay status based on discussions with LBS and TfL on 27/28th July

BASED ON ORDNANCE SURVEY MAPPING AND
REPRODUCED BY TRANSPORT PLANNING
PRACTICE WITH THE PERMISSION OF THE
CONTROLLER OF HMSO © CROWN COPYRIGHT

NEW CITY COURT			TRANSPORT PLANNING PRACTICE		
Existing road markings and signage July 2022			70 Cowcross Street London, EC1M 6EL		
t: 020 7608 0008 w: www.tppweb.co.uk			t: 020 7608 0008 w: www.tppweb.co.uk		
DRAWING NUMBER 30848/AC/015			REV E		

SCALE @ A3
1:500
0 5 10m

DATE
26/07/22

DRAWN BY
LD

CHECKED
REV