

KEY	
—	Planning Application Boundary
▨	Ownership of vaults below carriageway pavement


REV	DATE
P01	21/11/18 Issued for Planning

SOURCE:	
This drawing is adapted from Plowman Craven survey drawing 35722F-02B-G-OS.	
SCALE 1:200	
<div><div></div><div>0</div><div>1</div><div>5</div><div>10</div><div>20</div></div>	

NOTE	
1. Do not scale from this drawing. 2. All dimensions to be checked on site by the contractor and such dimensions to be his responsibility. 3. Report all drawing errors, omissions and discrepancies to the architect. 4. This document may be issued in an uncontrolled CAD format to enable others to use it as background information to make alterations and/or additions. In that instance the file will be accompanied by a PDF version. It is for those making such alterations and additions to ensure that they make use of current background information. AHMM Ltd accepts no liability for any such alterations or additions to the background information or arising out of changes to background information which occur prior to alterations or additions being made.	

LOCATION	

ALLFORD HALL MONAGHAN MORRIS					
ARCHITECTS Ltd 2ND FLOOR, BLOCK C, 5-23 OLD STREET LONDON EC1V 9HL TEL 020 7251 5261 FAX 020 7251 5123 WEB WWW.AHMM.CO.UK					
job title					
NEW CITY COURT					
drawing title / location					
SURVEY DRAWING EXISTING LEVEL 00					
drawn by	checked	scale	status		
GO	HT	1:200@A1; 1:400@A3	PLANNING		
project	zone	type	classification	drawing no	revision
14032	X	-	[01]	P120	P01

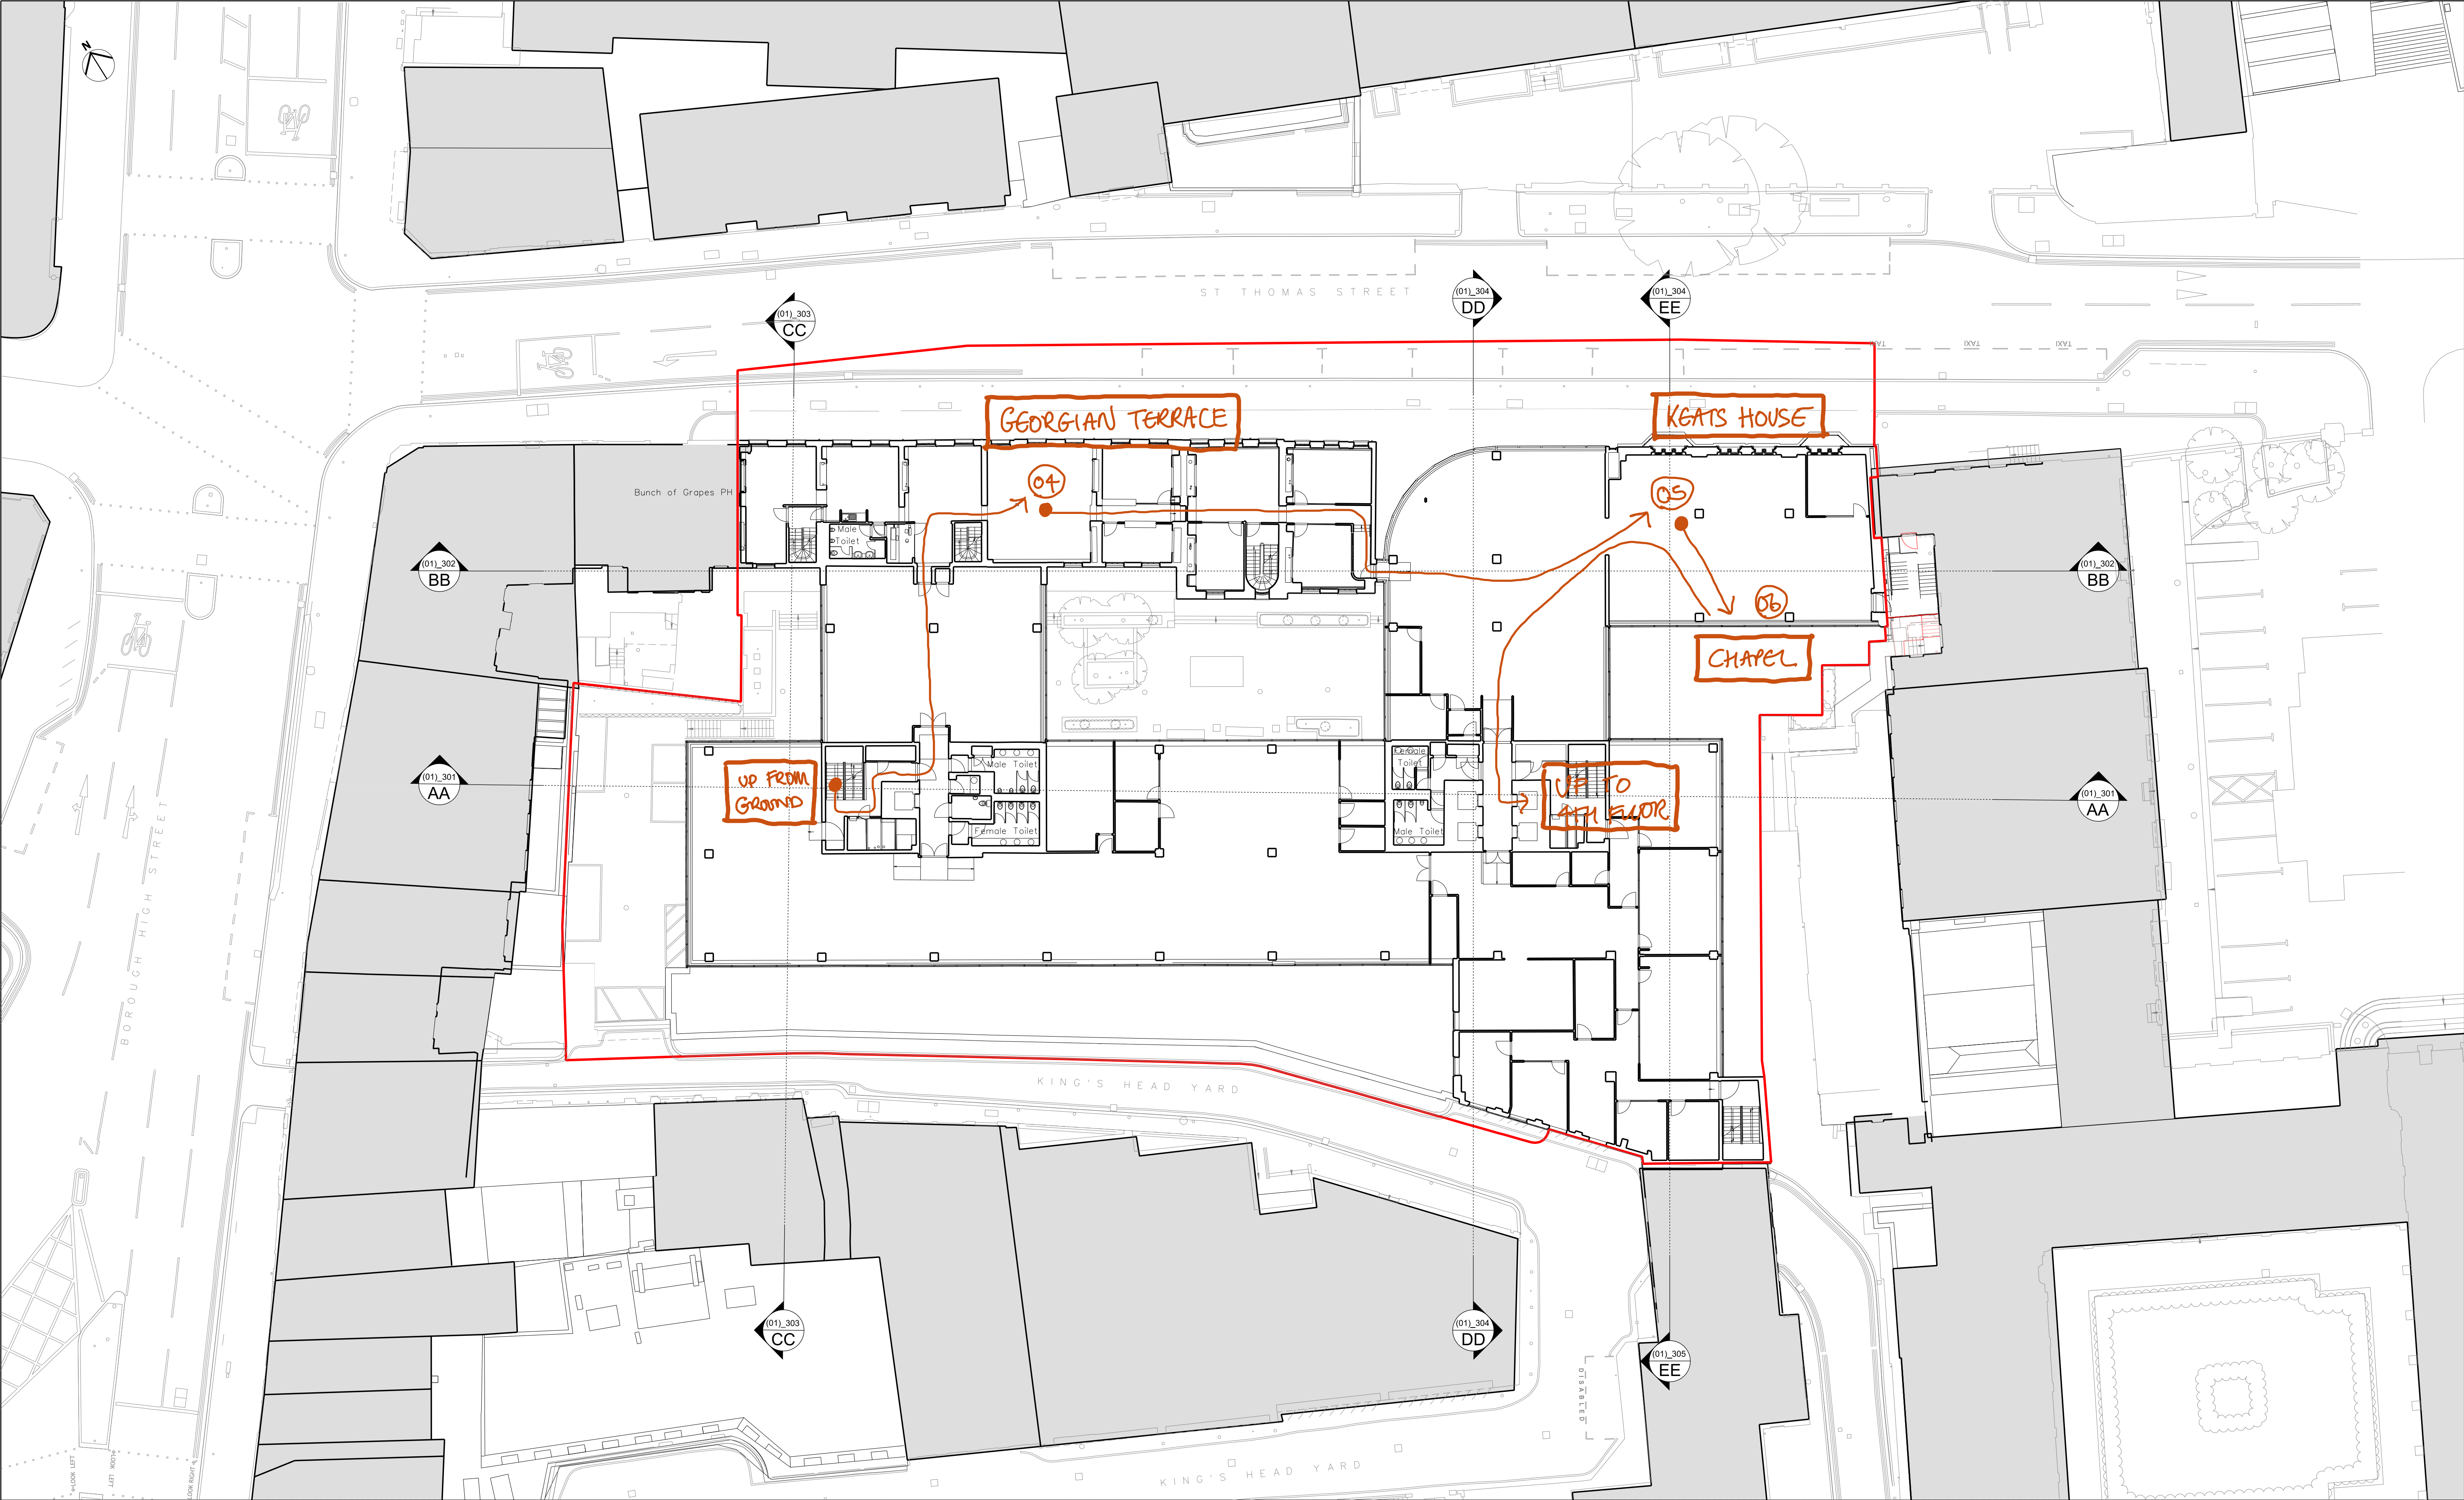

KEY	
	Planning Application Boundary

REV	DATE
P01	21/11/18 Issued for Planning

SOURCE:
This drawing is adapted from Plowman Craven survey drawing 35722F-04B-2F-OS.

NOTE
1. Do not scale from this drawing. 2. All dimensions to be checked on site by the contractor and such dimensions to be his responsibility. 3. Report all drawing errors, omissions and discrepancies to the architect. 4. This document may be issued in an uncontrolled CAD format to enable others to use it as background information to make alterations and/or additions. In that instance the file will be accompanied by a PDF version. It is for those making such alterations and additions to ensure that they make use of current background information. AHMM Ltd accepts no liability for any such alterations or additions to the background information or arising out of changes to background information which occur prior to alterations or additions being made.

LOCATION


ALLFORD HALL MONAGHAN MORRIS

ARCHITECTS Ltd
2ND FLOOR, BLOCK C, 5-23 OLD STREET LONDON EC1V 9HL
TEL 020 7251 5261 FAX 020 7251 5123 WEB WWW.AHMM.CO.UK

job title
NEW CITY COURT

drawing title / location
SURVEY DRAWING
EXISTING LEVEL 02

drawn by	checked	scale	status		
GO	HT	1:200@A1; 1:400@A3	PLANNING		
project	zone	type	classification	drawing no	revision
14032	X	-	[01]	P122	P01

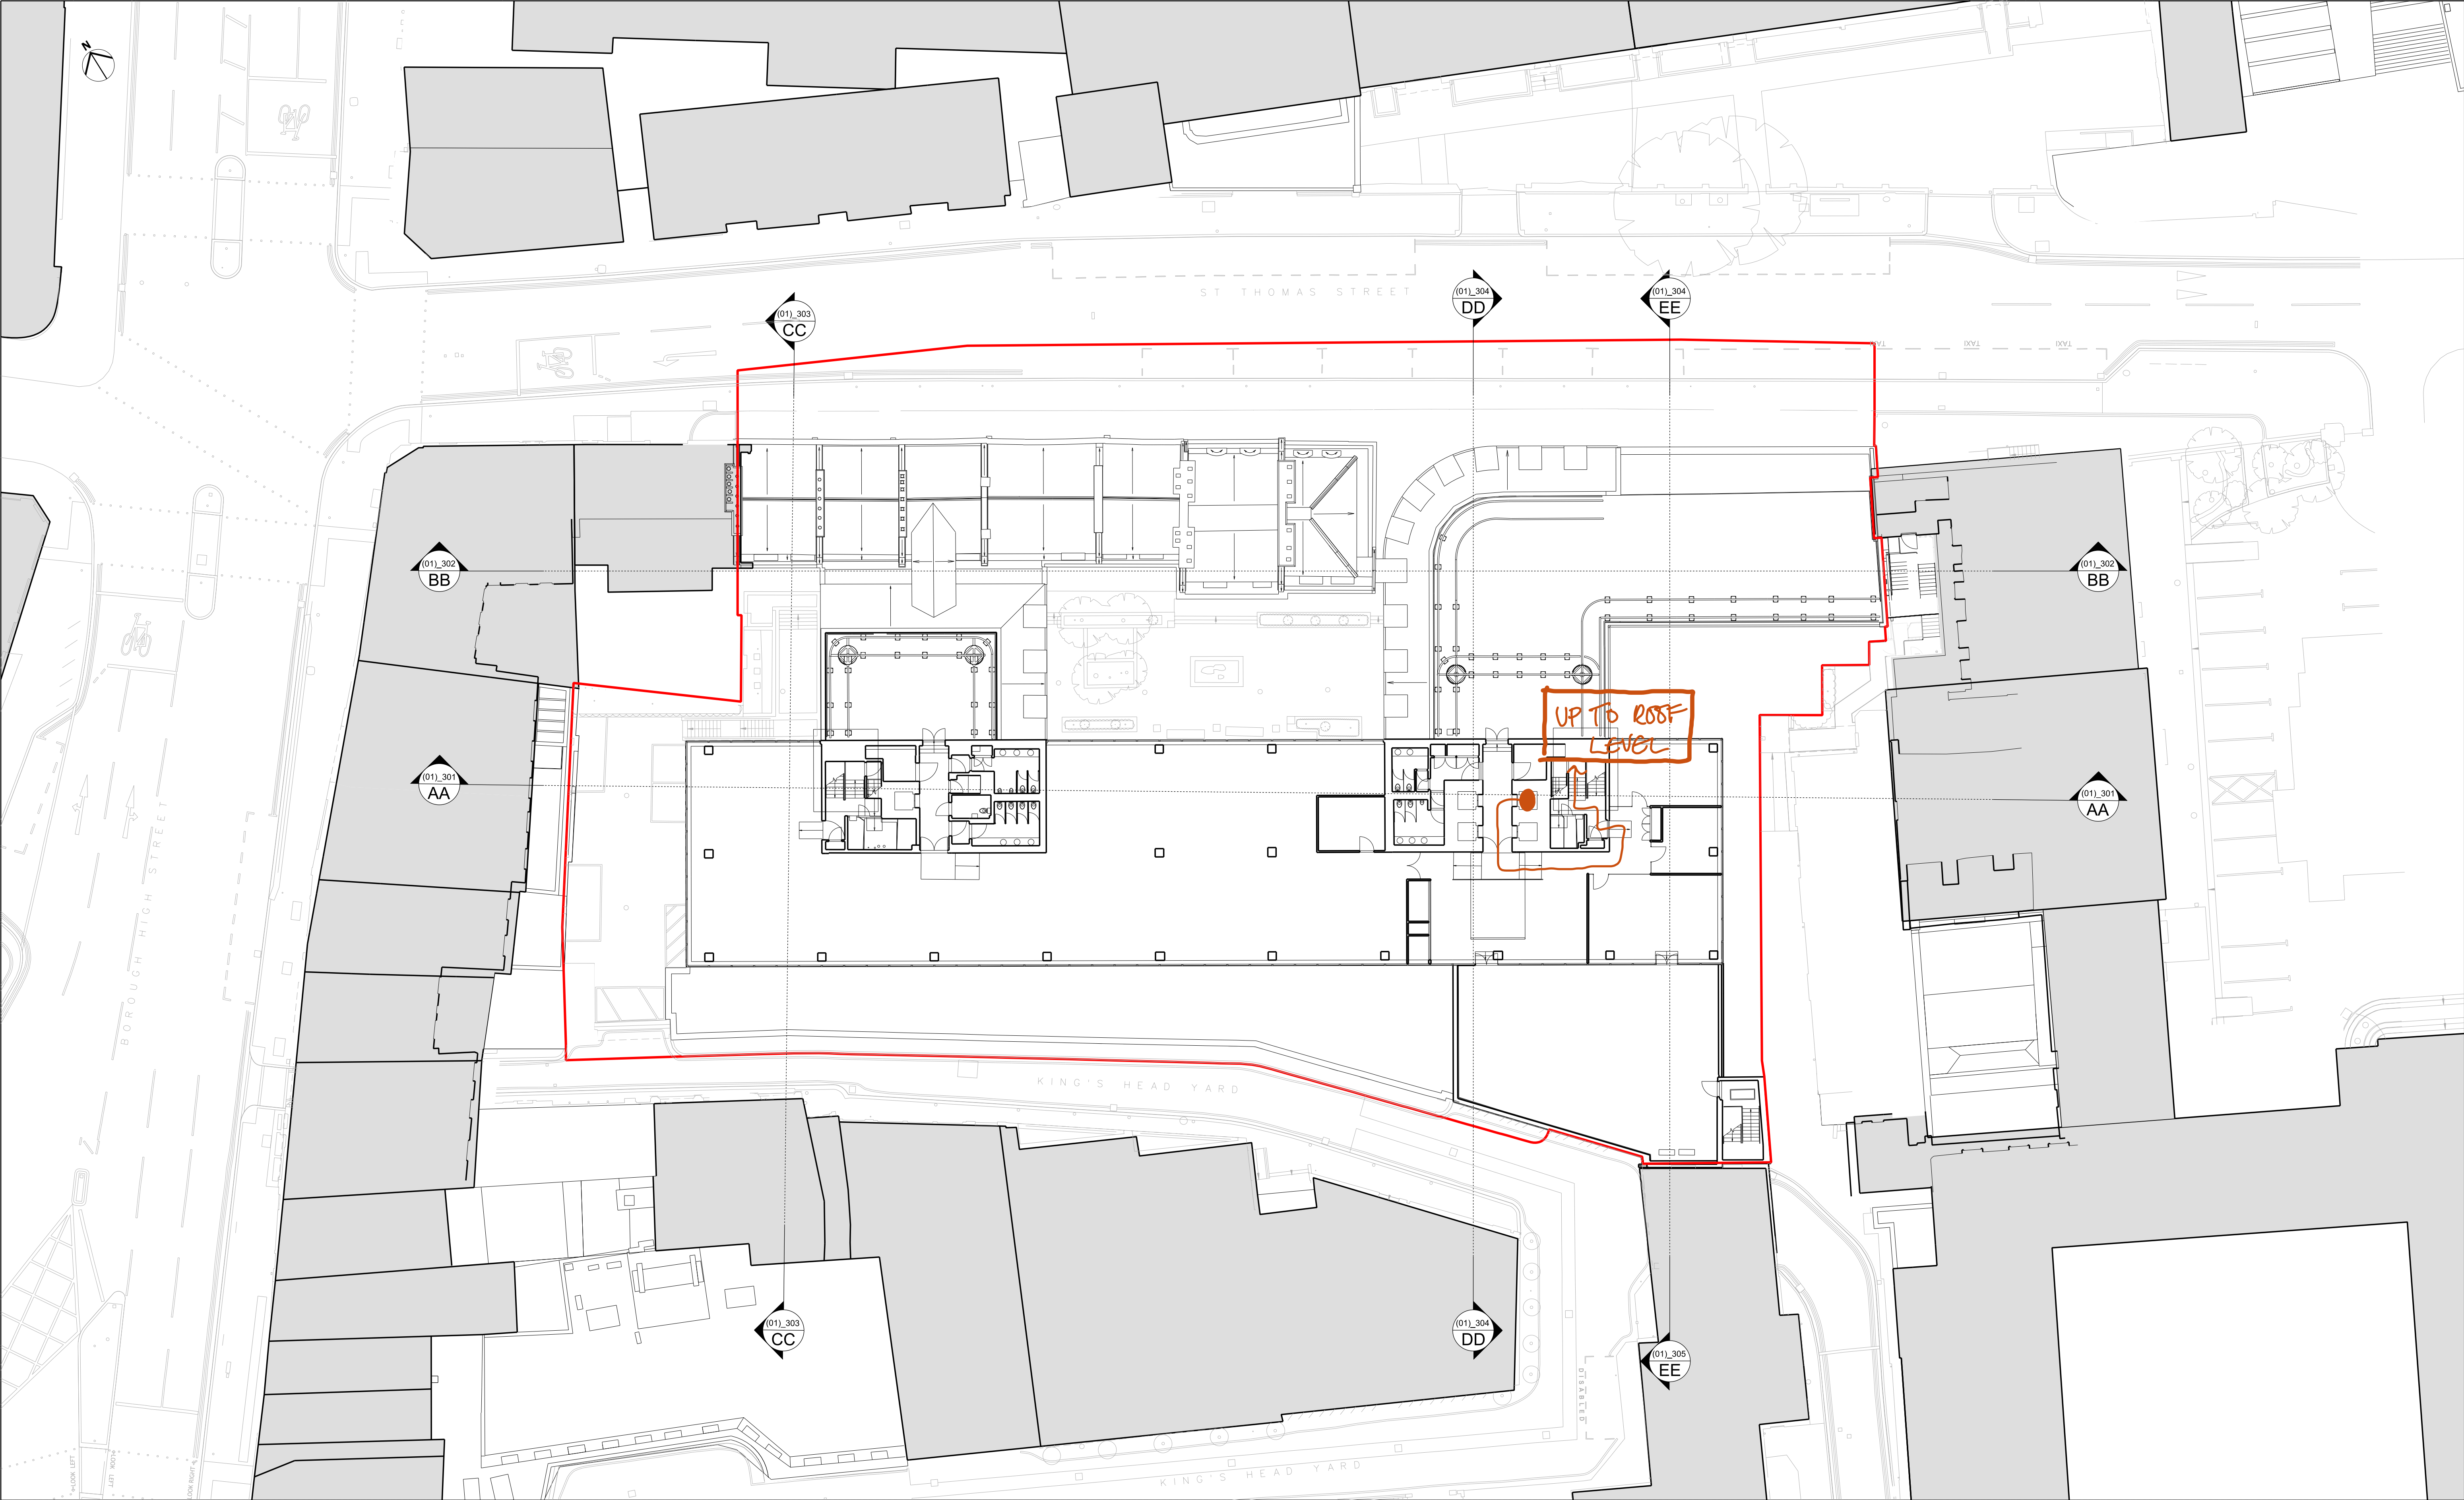

KEY	
—	Planning Application Boundary

REV	DATE
P01	21/11/18 Issued for Planning

SOURCE:

This drawing is adapted from Plowman Craven survey drawing 35722F-06B-4F-OS.

SCALE 1 : 200

0 1 5 10 20


NOTE

1. Do not scale from this drawing.
2. All dimensions to be checked on site by the contractor and such dimensions to be his responsibility.
3. Report all drawing errors, omissions and discrepancies to the architect.
4. This document may be issued in an uncontrolled CAD format to enable others to use it as background information to make alterations and/or additions. In that instance the file will be accompanied by a PDF version. It is for those making such alterations and additions to ensure that they make use of current background information.
AHMM Ltd accepts no liability for any such alterations or additions to the background information or arising out of changes to background information which occur prior to alterations or additions being made.

LOCATION

N

ALLFORD HALL MONAGHAN MORRIS						
ARCHITECTS Ltd 2ND FLOOR, BLOCK C, 5-23 OLD STREET LONDON EC1V 9HL TEL 020 7251 5261 FAX 020 7251 5123 WEB WWW.AHMM.CO.UK						
job title NEW CITY COURT						
drawing title / location SURVEY DRAWING EXISTING LEVEL 04						
drawn by GO	checked HT	scale 1:200@A1; 1:400@A3	status PLANNING			
project 14032	zone X	type -	classification [01]	drawing no P124	revision P01	

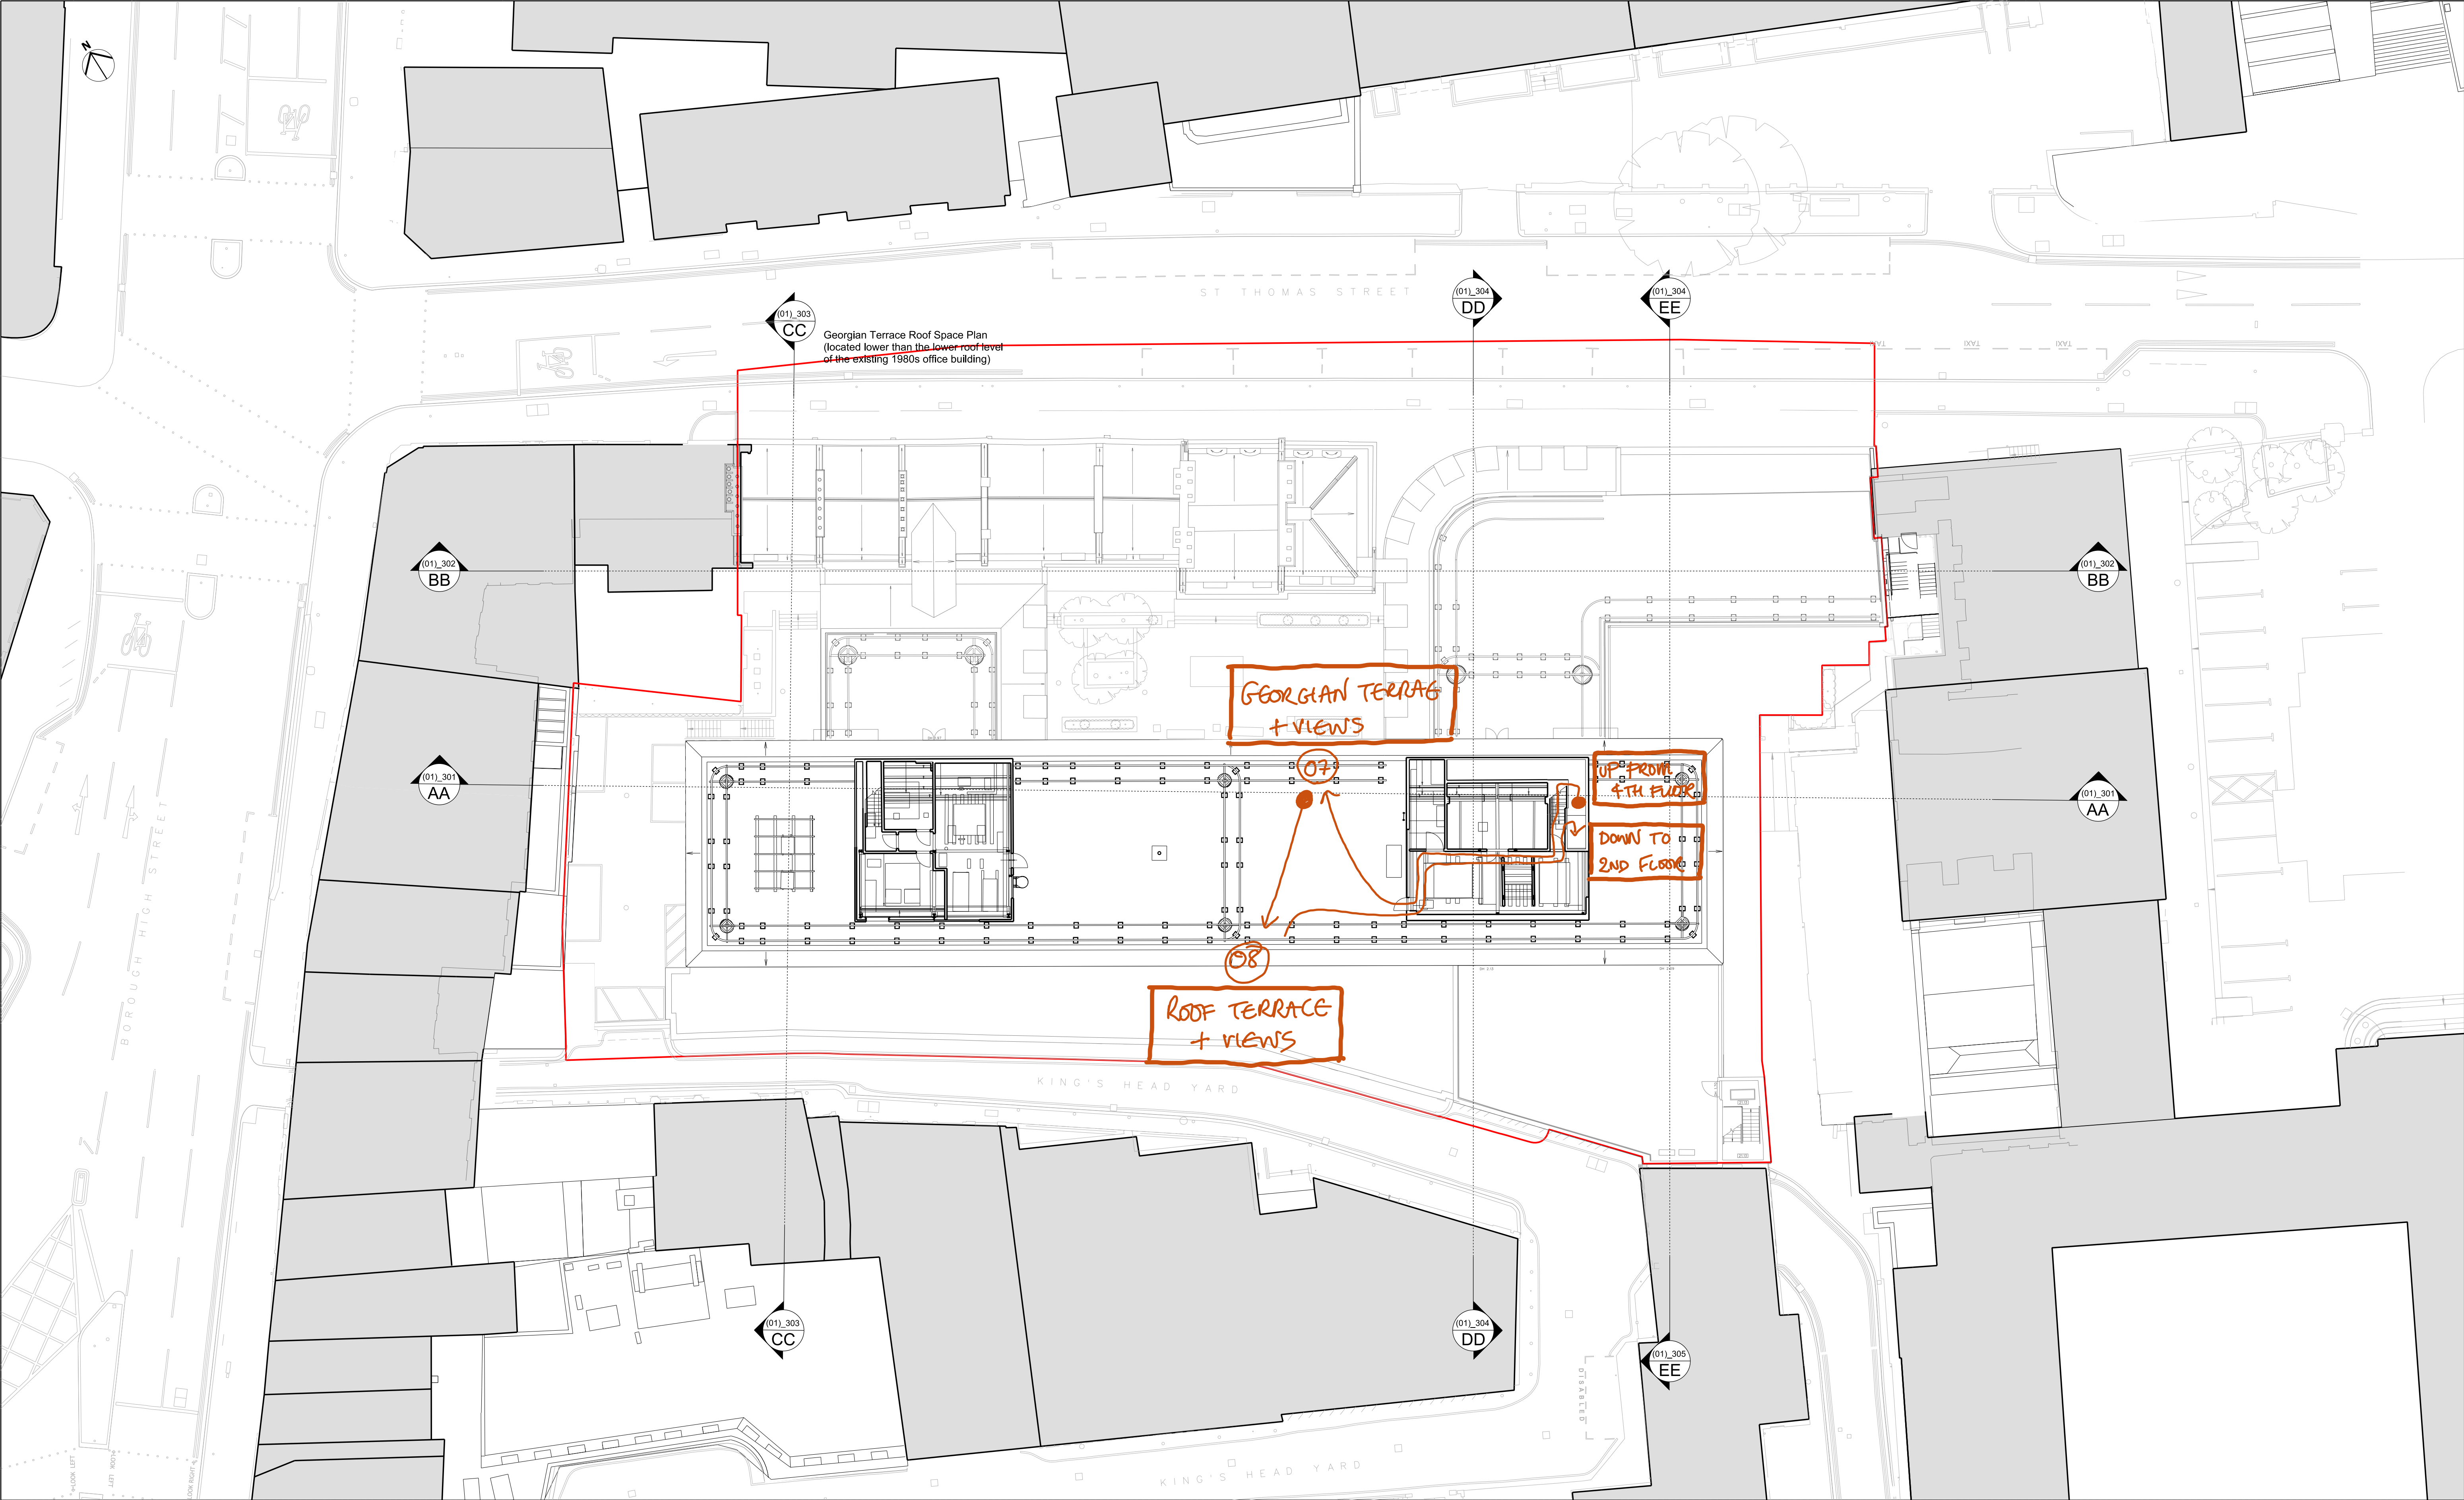

KEY

Planning Application Boundary

REV

DATE

P01 21/11/18 Issued for Planning

SOURCE:

This drawing is adapted from Plowman Craven survey drawings 35722F-07A-RS-OS and 35722R-01B-Roof&Plan-OS.

SCALE

1 : 200

0 1 5 10 20

NOTE

1. Do not scale from this drawing.
2. All dimensions to be checked on site by the contractor and such dimensions to be his responsibility.
3. Report all drawing errors, omissions and discrepancies to the architect.
4. This document may be issued in an uncontrolled CAD format to enable others to use it as background information to make alterations and/or additions. In that instance the file will be accompanied by a PDF version. It is for those making such alterations and additions to ensure that they make use of current background information.
AHMM Ltd accepts no liability for any such alterations or additions to the background information or arising out of changes to background information which occur prior to alterations or additions being made.

LOCATION

ALLFORD HALL MONAGHAN MORRIS

ARCHITECTS Ltd
2ND FLOOR, BLOCK C, 5-23 OLD STREET LONDON EC1V 9HL
TEL 020 7251 5261 FAX 020 7251 5123 WEB WWW.AHMM.CO.UK

job title

NEW CITY COURT

drawing title / location

SURVEY DRAWING
EXISTING LOWER ROOF

drawn by

checked

scale

status

GO

HT

1:200@A1; 1:400@A3

PLANNING

project

zone

type

classification

drawing no

revision

14032


X

-

[01]

P125

P01

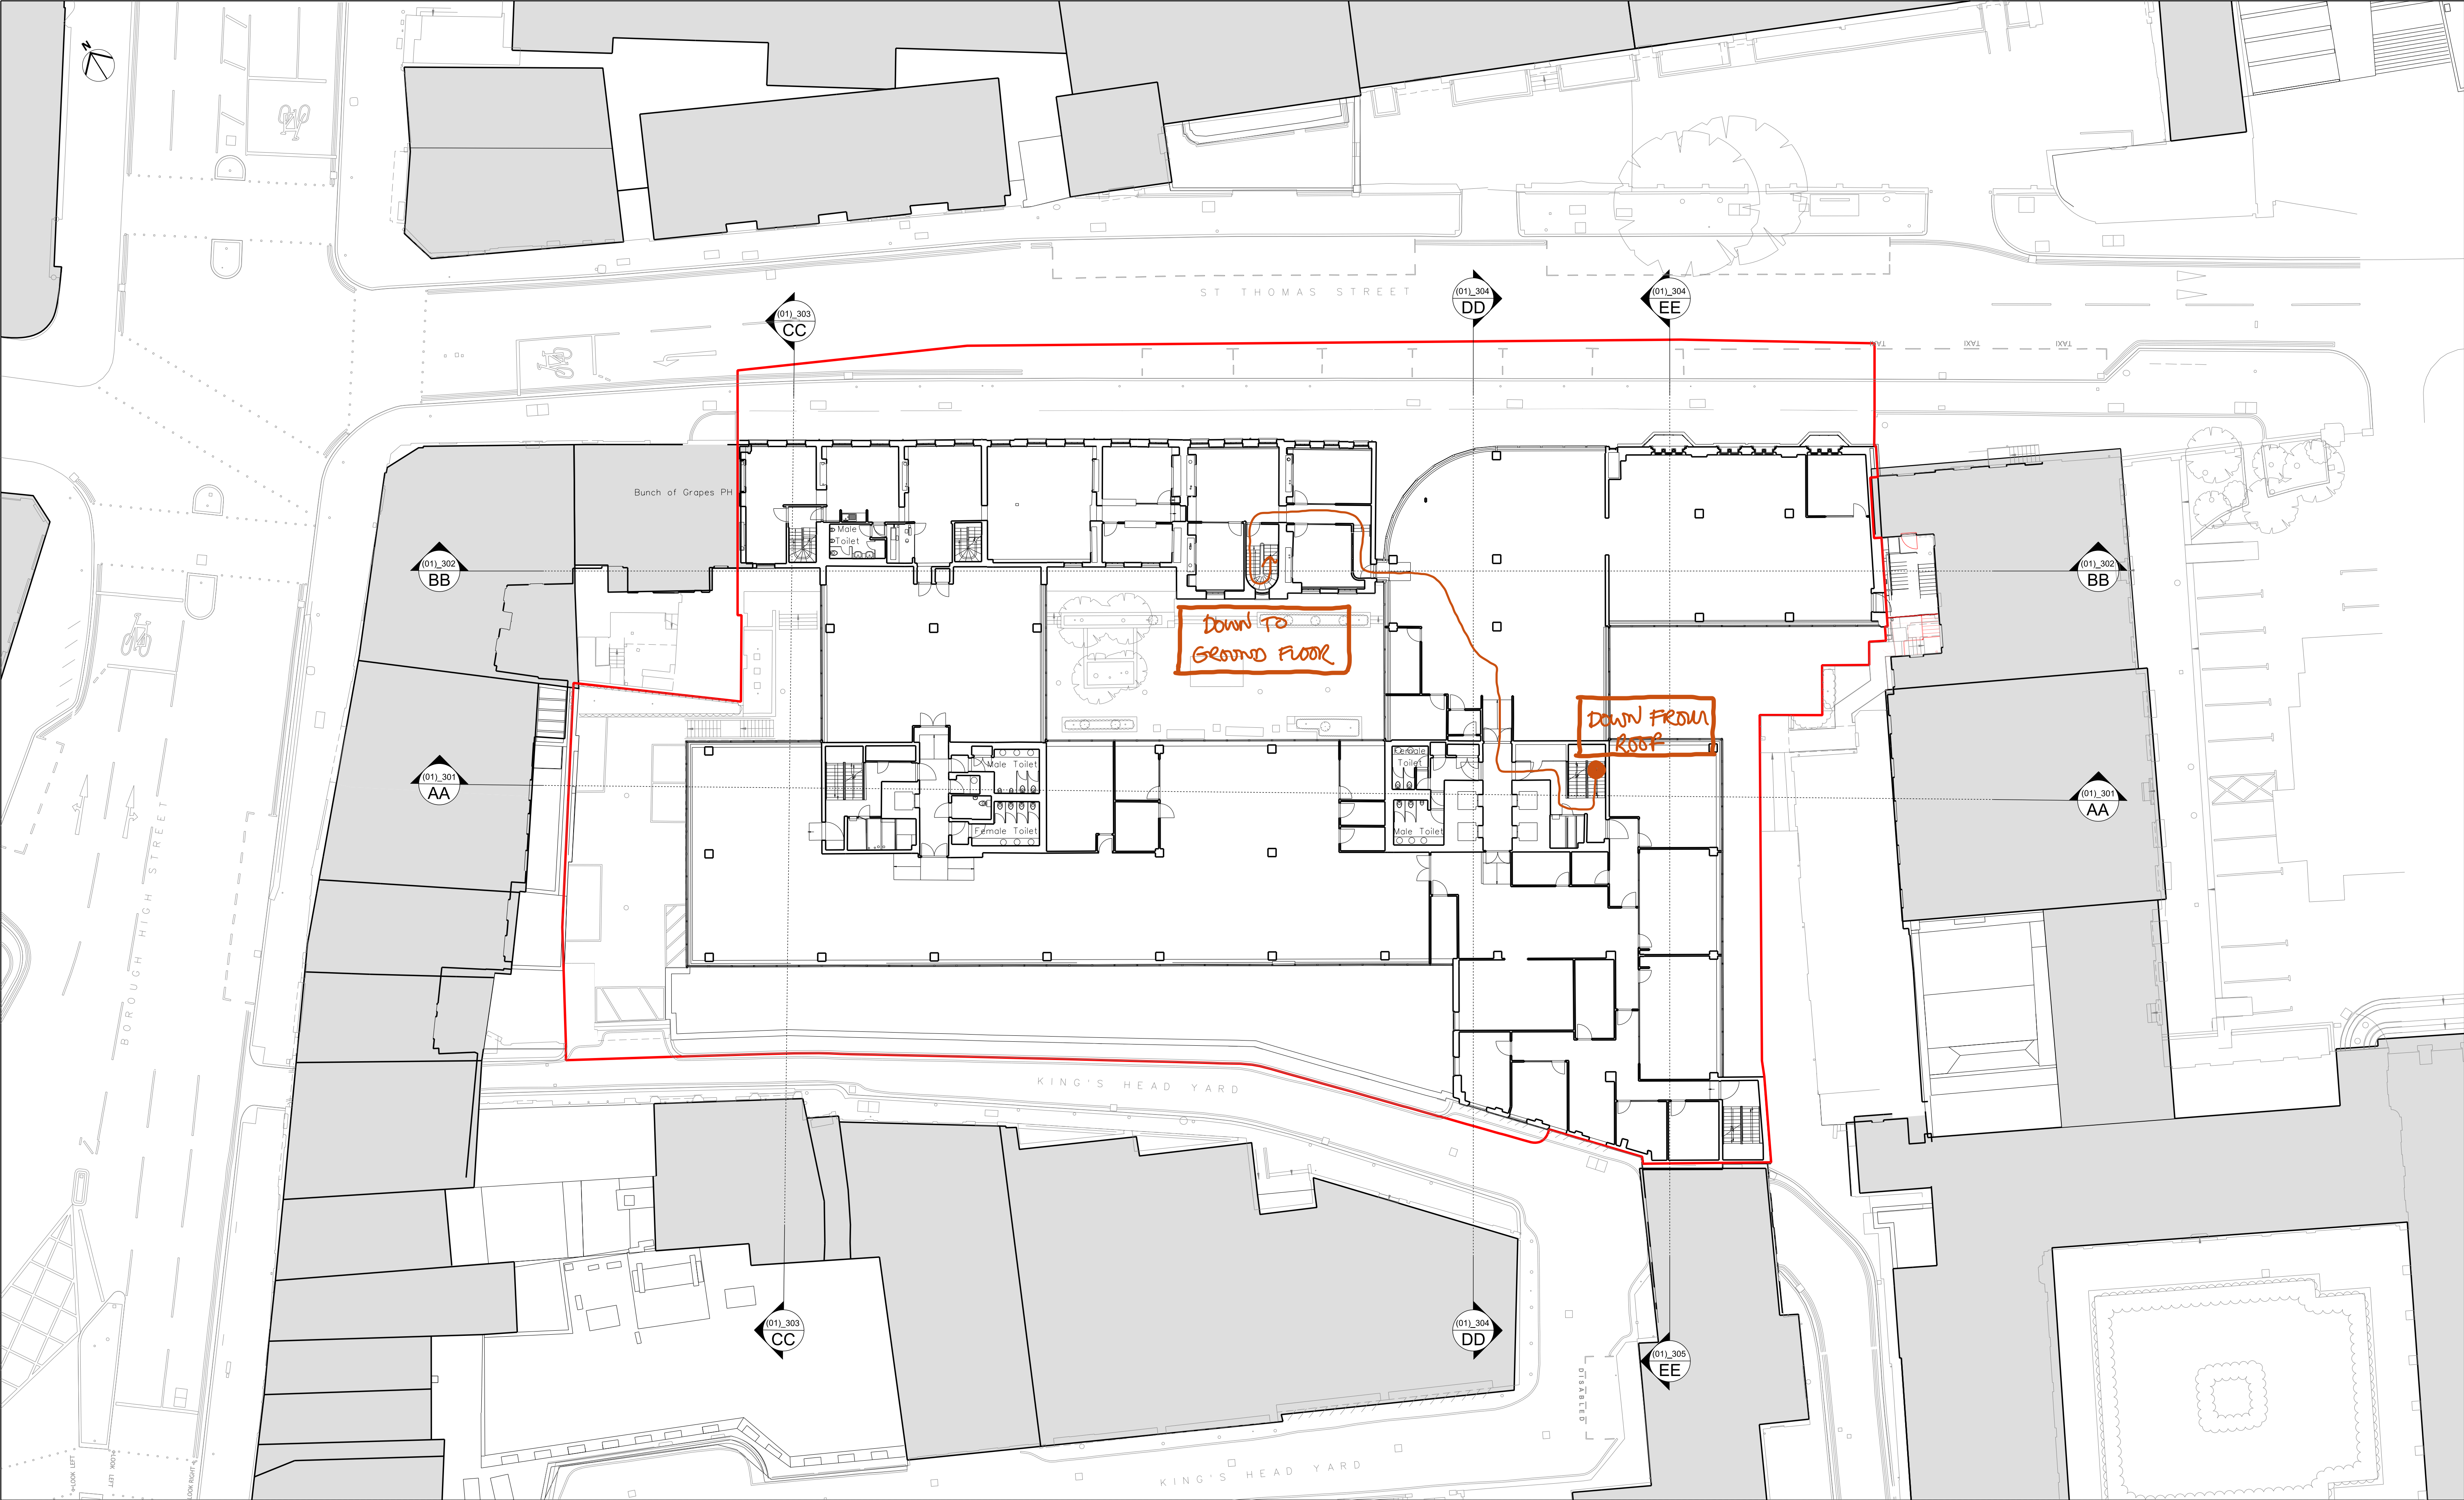


KEY	
—	Planning Application Boundary


REV	DATE
P01	21/11/18 Issued for Planning

SOURCE:
This drawing is adapted from Plowman Craven survey drawing 35722F-04B-2F-OS.

NOTE
1. Do not scale from this drawing. 2. All dimensions to be checked on site by the contractor and such dimensions to be his responsibility. 3. Report all drawing errors, omissions and discrepancies to the architect. 4. This document may be issued in an uncontrolled CAD format to enable others to use it as background information to make alterations and/or additions. In that instance the file will be accompanied by a PDF version. It is for those making such alterations and additions to ensure that they make use of current background information. AHMM Ltd accepts no liability for any such alterations or additions to the background information or arising out of changes to background information which occur prior to alterations or additions being made.

LOCATION


ALLFORD HALL MONAGHAN MORRIS							
ARCHITECTS Ltd 2ND FLOOR, BLOCK C, 5-23 OLD STREET LONDON EC1V 9HL TEL 020 7251 5261 FAX 020 7251 5123 WEB WWW.AHMM.CO.UK							
job title NEW CITY COURT							
drawing title / location SURVEY DRAWING EXISTING LEVEL 02							
drawn by GO	checked HT	scale 1:200@A1; 1:400@A3	status PLANNING				
project 14032	zone X	type -	classification [01]	drawing no P122	revision P01		

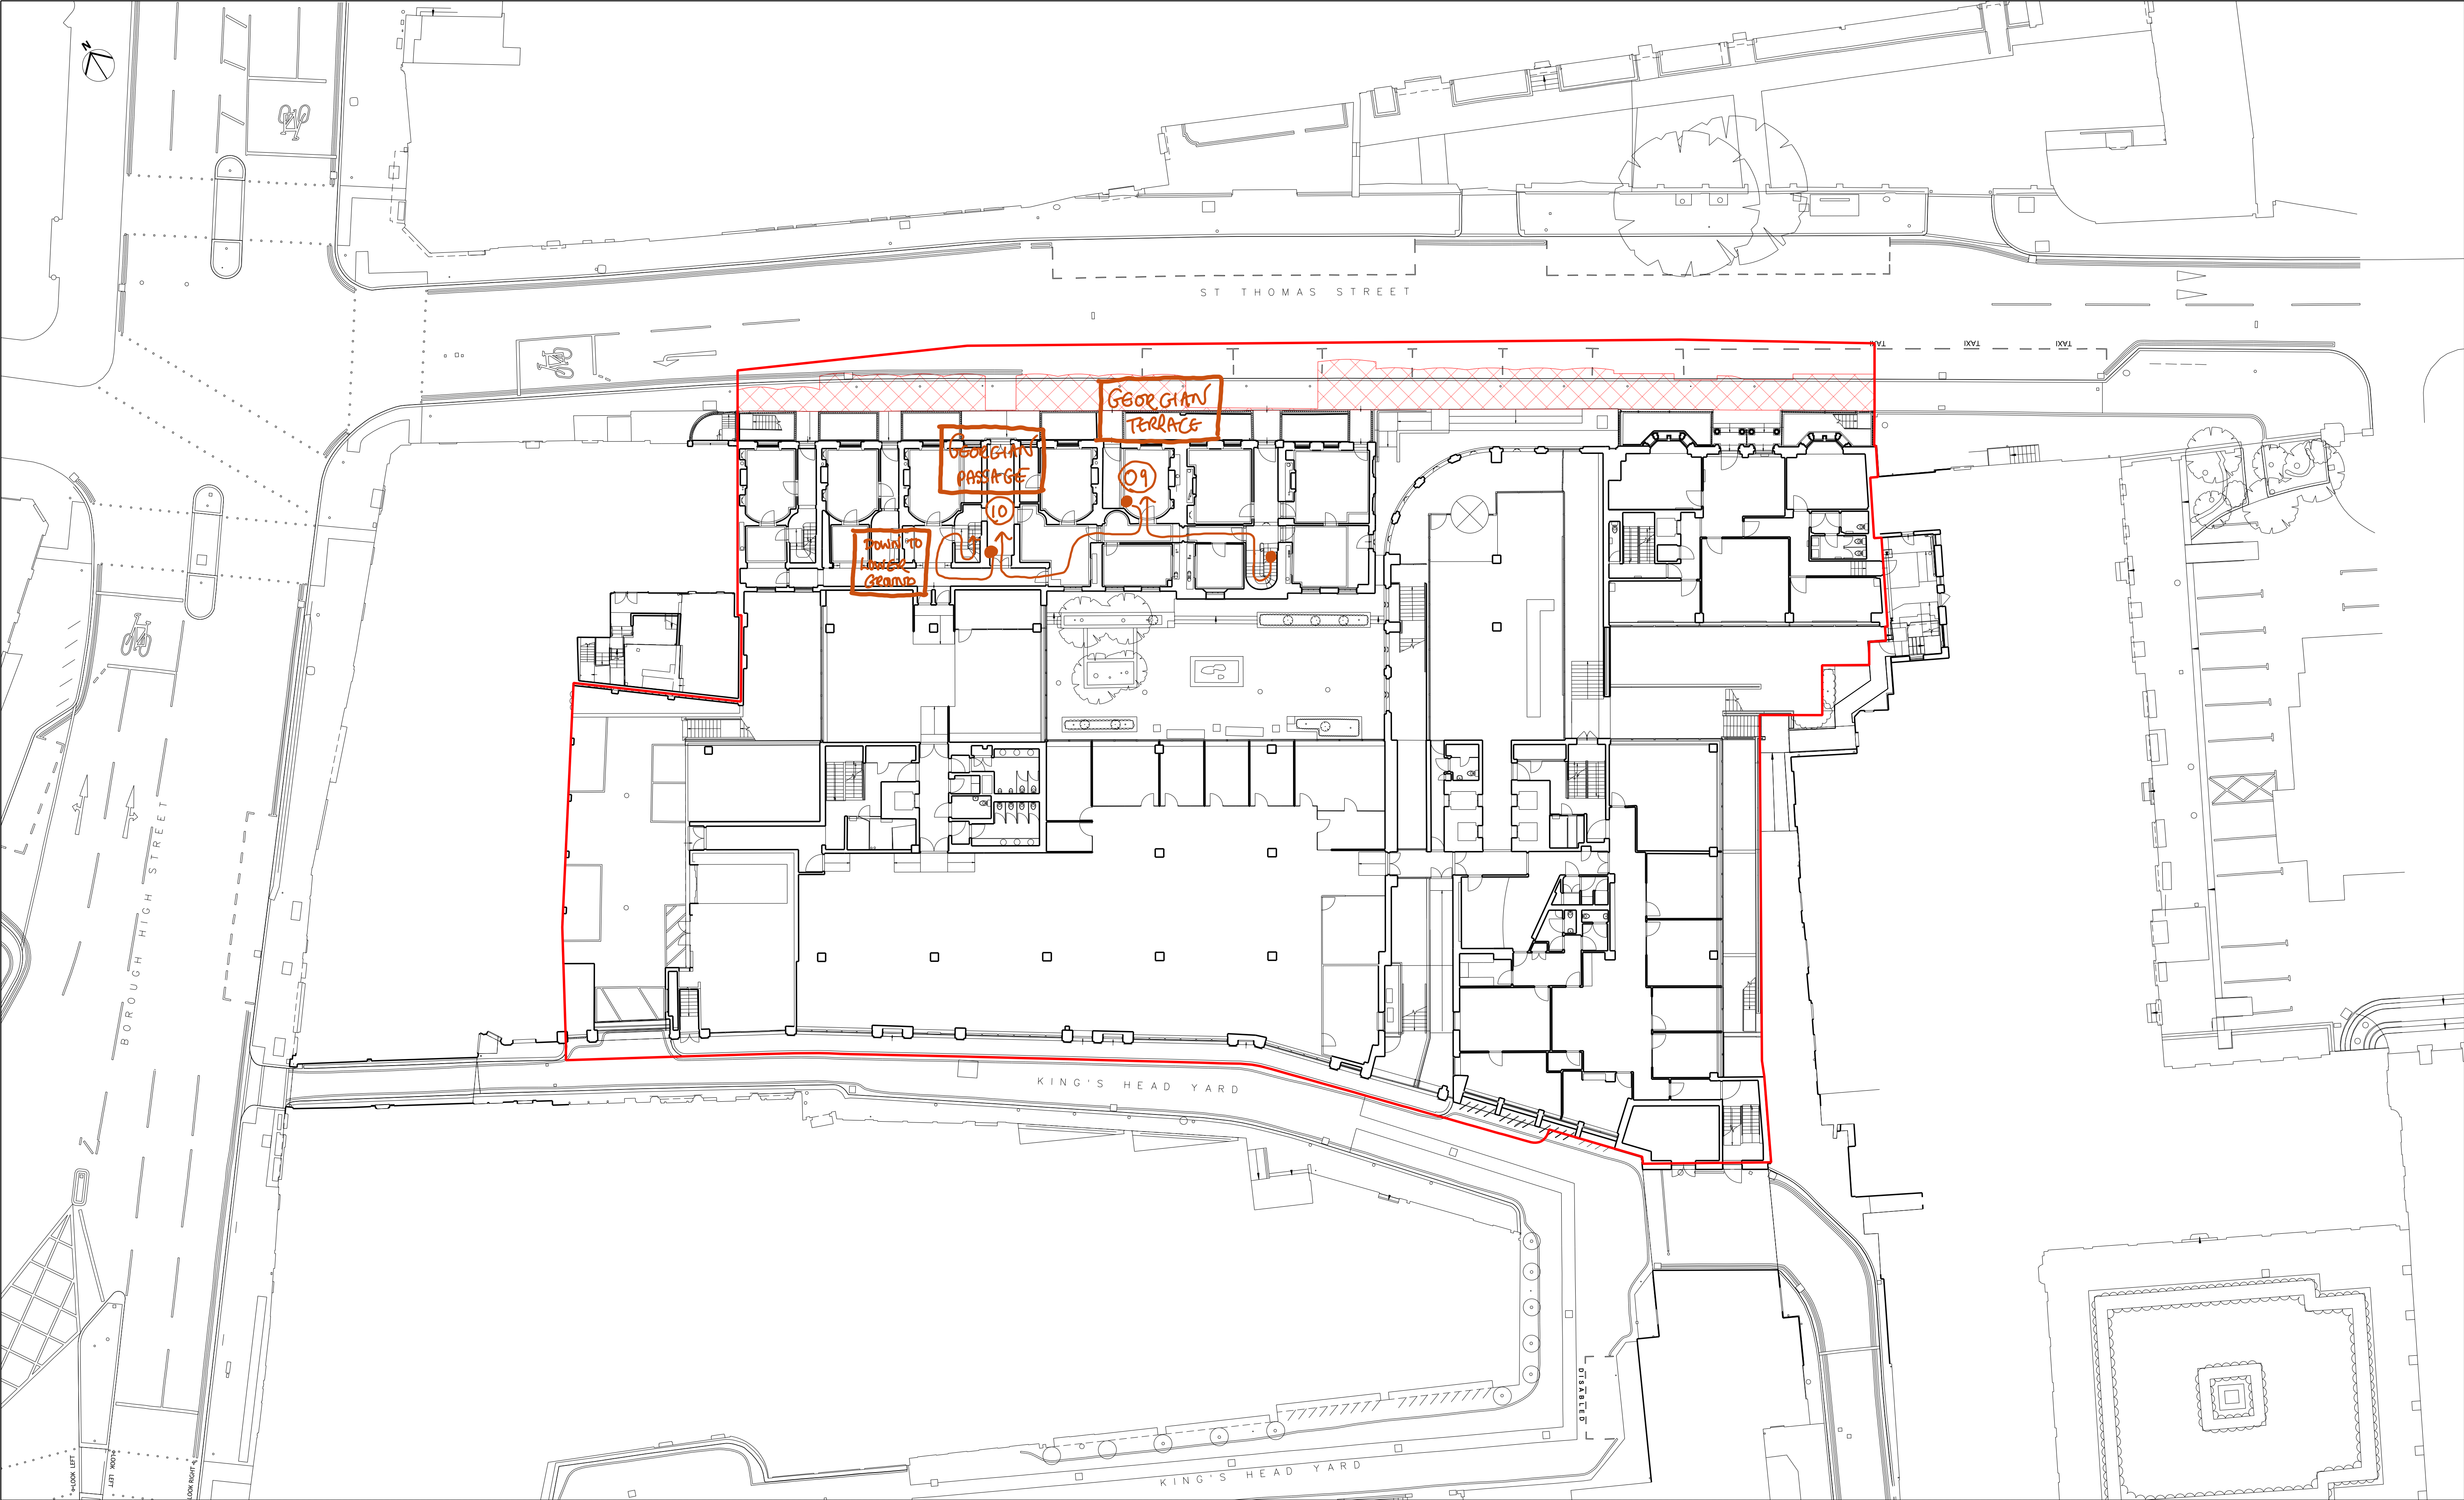

KEY	
	Planning Application Boundary
	Ownership of vaults below carriageway pavement


REV	DATE
P01	21/11/18 Issued for Planning


SOURCE:
This drawing is adapted from Plowman Craven survey drawing 35722F-02B-G-OS.


NOTE
1. Do not scale from this drawing. 2. All dimensions to be checked on site by the contractor and such dimensions to be his responsibility. 3. Report all drawing errors, omissions and discrepancies to the architect. 4. This document may be issued in an uncontrolled CAD format to enable others to use it as background information to make alterations and/or additions. In that instance the file will be accompanied by a PDF version. It is for those making such alterations and additions to ensure that they make use of current background information. AHMM Ltd accepts no liability for any such alterations or additions to the background information or arising out of changes to background information which occur prior to alterations or additions being made.

LOCATION

ALLFORD HALL MONAGHAN MORRIS					
ARCHITECTS Ltd 2ND FLOOR, BLOCK C, 5-23 OLD STREET LONDON EC1V 9HL TEL 020 7251 5261 FAX 020 7251 5123 WEB WWW.AHMM.CO.UK					
job title NEW CITY COURT					
drawing title / location SURVEY DRAWING EXISTING LEVEL 00					
drawn by GO	checked HT	scale 1:200@A1; 1:400@A3	status PLANNING		
project 14032	zone X	type -	classification [01]	drawing no P120	revision P01

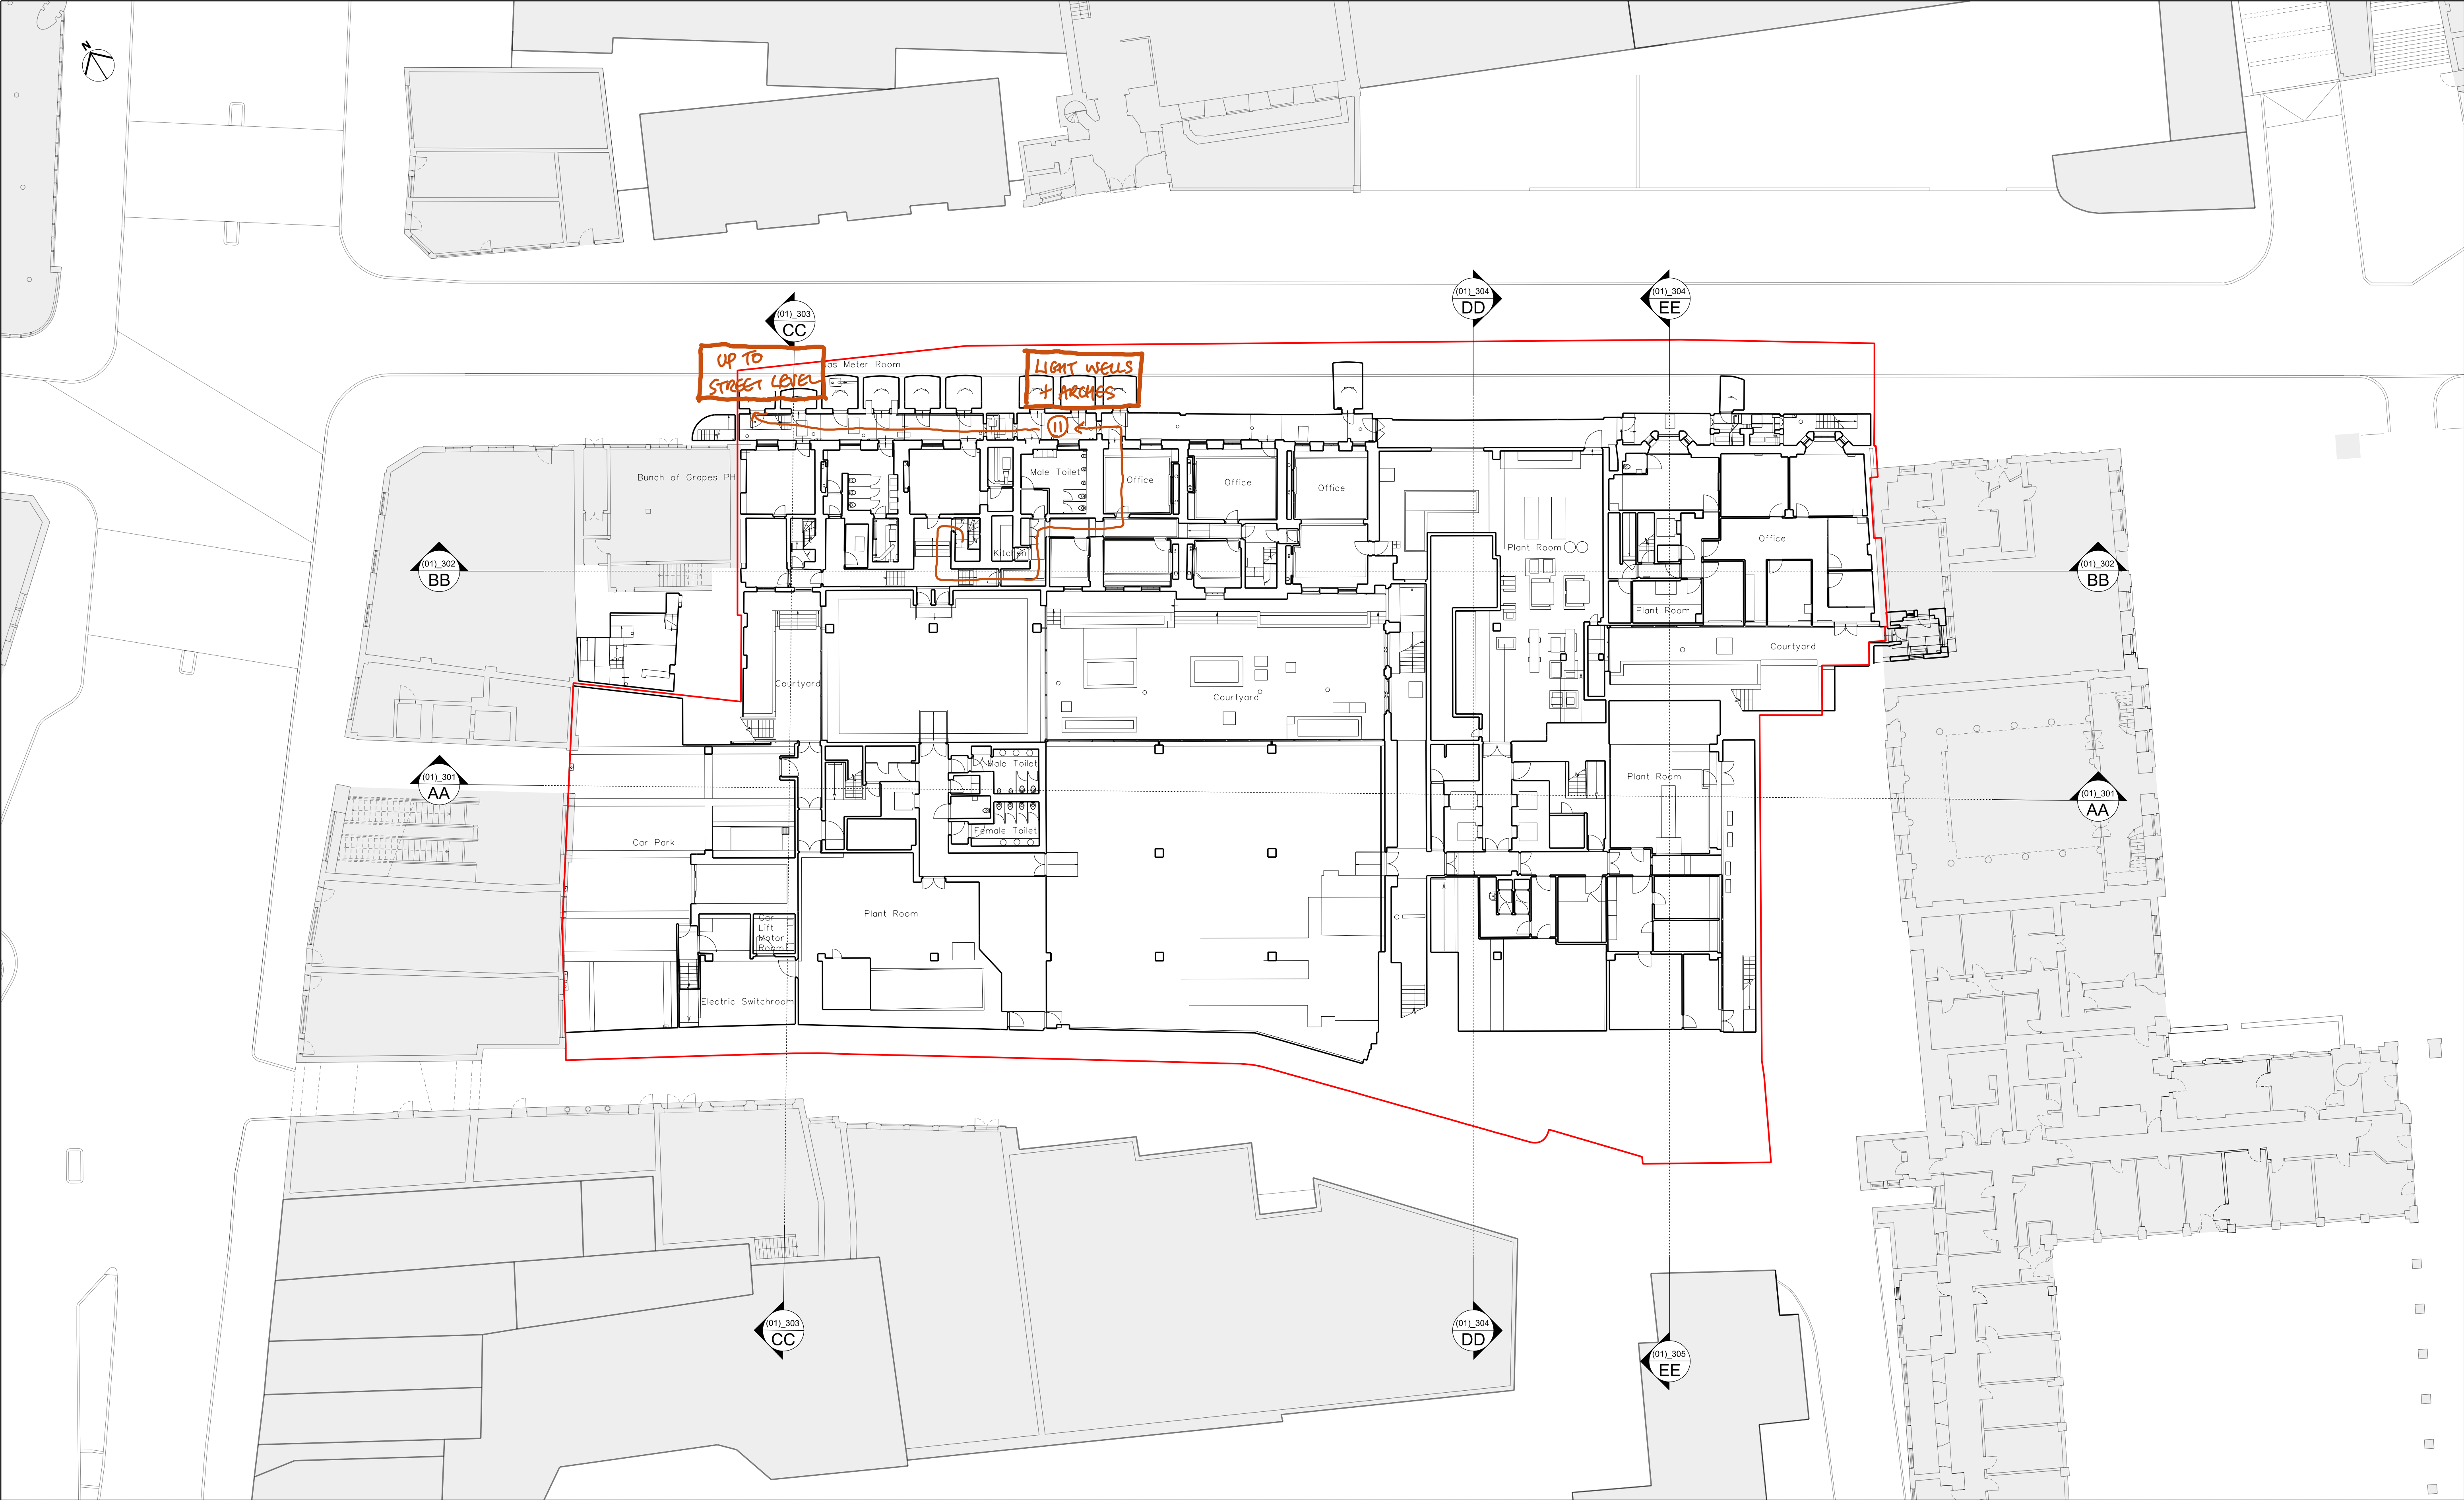
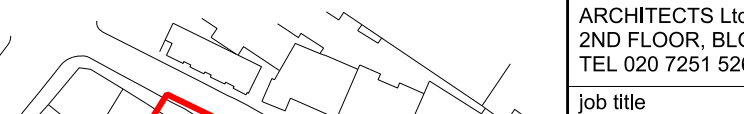
<div>KEY</div> <div><div></div>Planning Application Boundary</div>	<div>REV DATE</div> <div>P01 21/11/18 Issued for Planning</div>	<div>SOURCE:</div> <div>This drawing is adapted from Plowman Craven survey drawing 35722F-01B-LG-OS.</div> <div><div>SCALE</div><div>1 : 200</div><div><div>0151020</div></div></div>	<div>NOTE</div> <div>1. Do not scale from this drawing. 2. All dimensions to be checked on site by the contractor and such dimensions to be his responsibility. 3. Report all drawing errors, omissions and discrepancies to the architect. 4. This document may be issued in an uncontrolled CAD format to enable others to use it as background information to make alterations and/or additions. In that instance the file will be accompanied by a PDF version. It is for those making such alterations and additions to ensure that they make use of current background information. AHMM Ltd accepts no liability for any such alterations or additions to the background information or arising out of changes to background information which occur prior to alterations or additions being made.</div>	<div>LOCATION</div> <div><div><div>N</div></div></div>	<div>ALLFORD HALL MONAGHAN MORRIS</div> <div>ARCHITECTS Ltd 2ND FLOOR, BLOCK C, 5-23 OLD STREET LONDON EC1V 9HL TEL 020 7251 5261 FAX 020 7251 5123 WEB WWW.AHMM.CO.UK</div> <div><div>job title</div><div>NEW CITY COURT</div></div> <div><div>drawing title / location</div><div>SURVEY DRAWING EXISTING LEVEL B1</div></div> <div><table><tr><td>drawn by</td><td>checked</td><td>scale</td><td>status</td></tr><tr><td>GO</td><td>HT</td><td>1:200@A1; 1:400@A3</td><td>PLANNING</td></tr><tr><td>project</td><td>zone</td><td>type</td><td>classification</td><td>drawing no</td><td>revision</td></tr><tr><td>14032</td><td>X</td><td>-</td><td>[01]</td><td>P119</td><td>P01</td></tr></table></div>	drawn by	checked	scale	status	GO	HT	1:200@A1; 1:400@A3	PLANNING	project	zone	type	classification	drawing no	revision	14032	X	-	[01]	P119	P01
	drawn by	checked	scale	status																					
	GO	HT	1:200@A1; 1:400@A3	PLANNING																					
project	zone	type	classification	drawing no	revision																				
14032	X	-	[01]	P119	P01																				

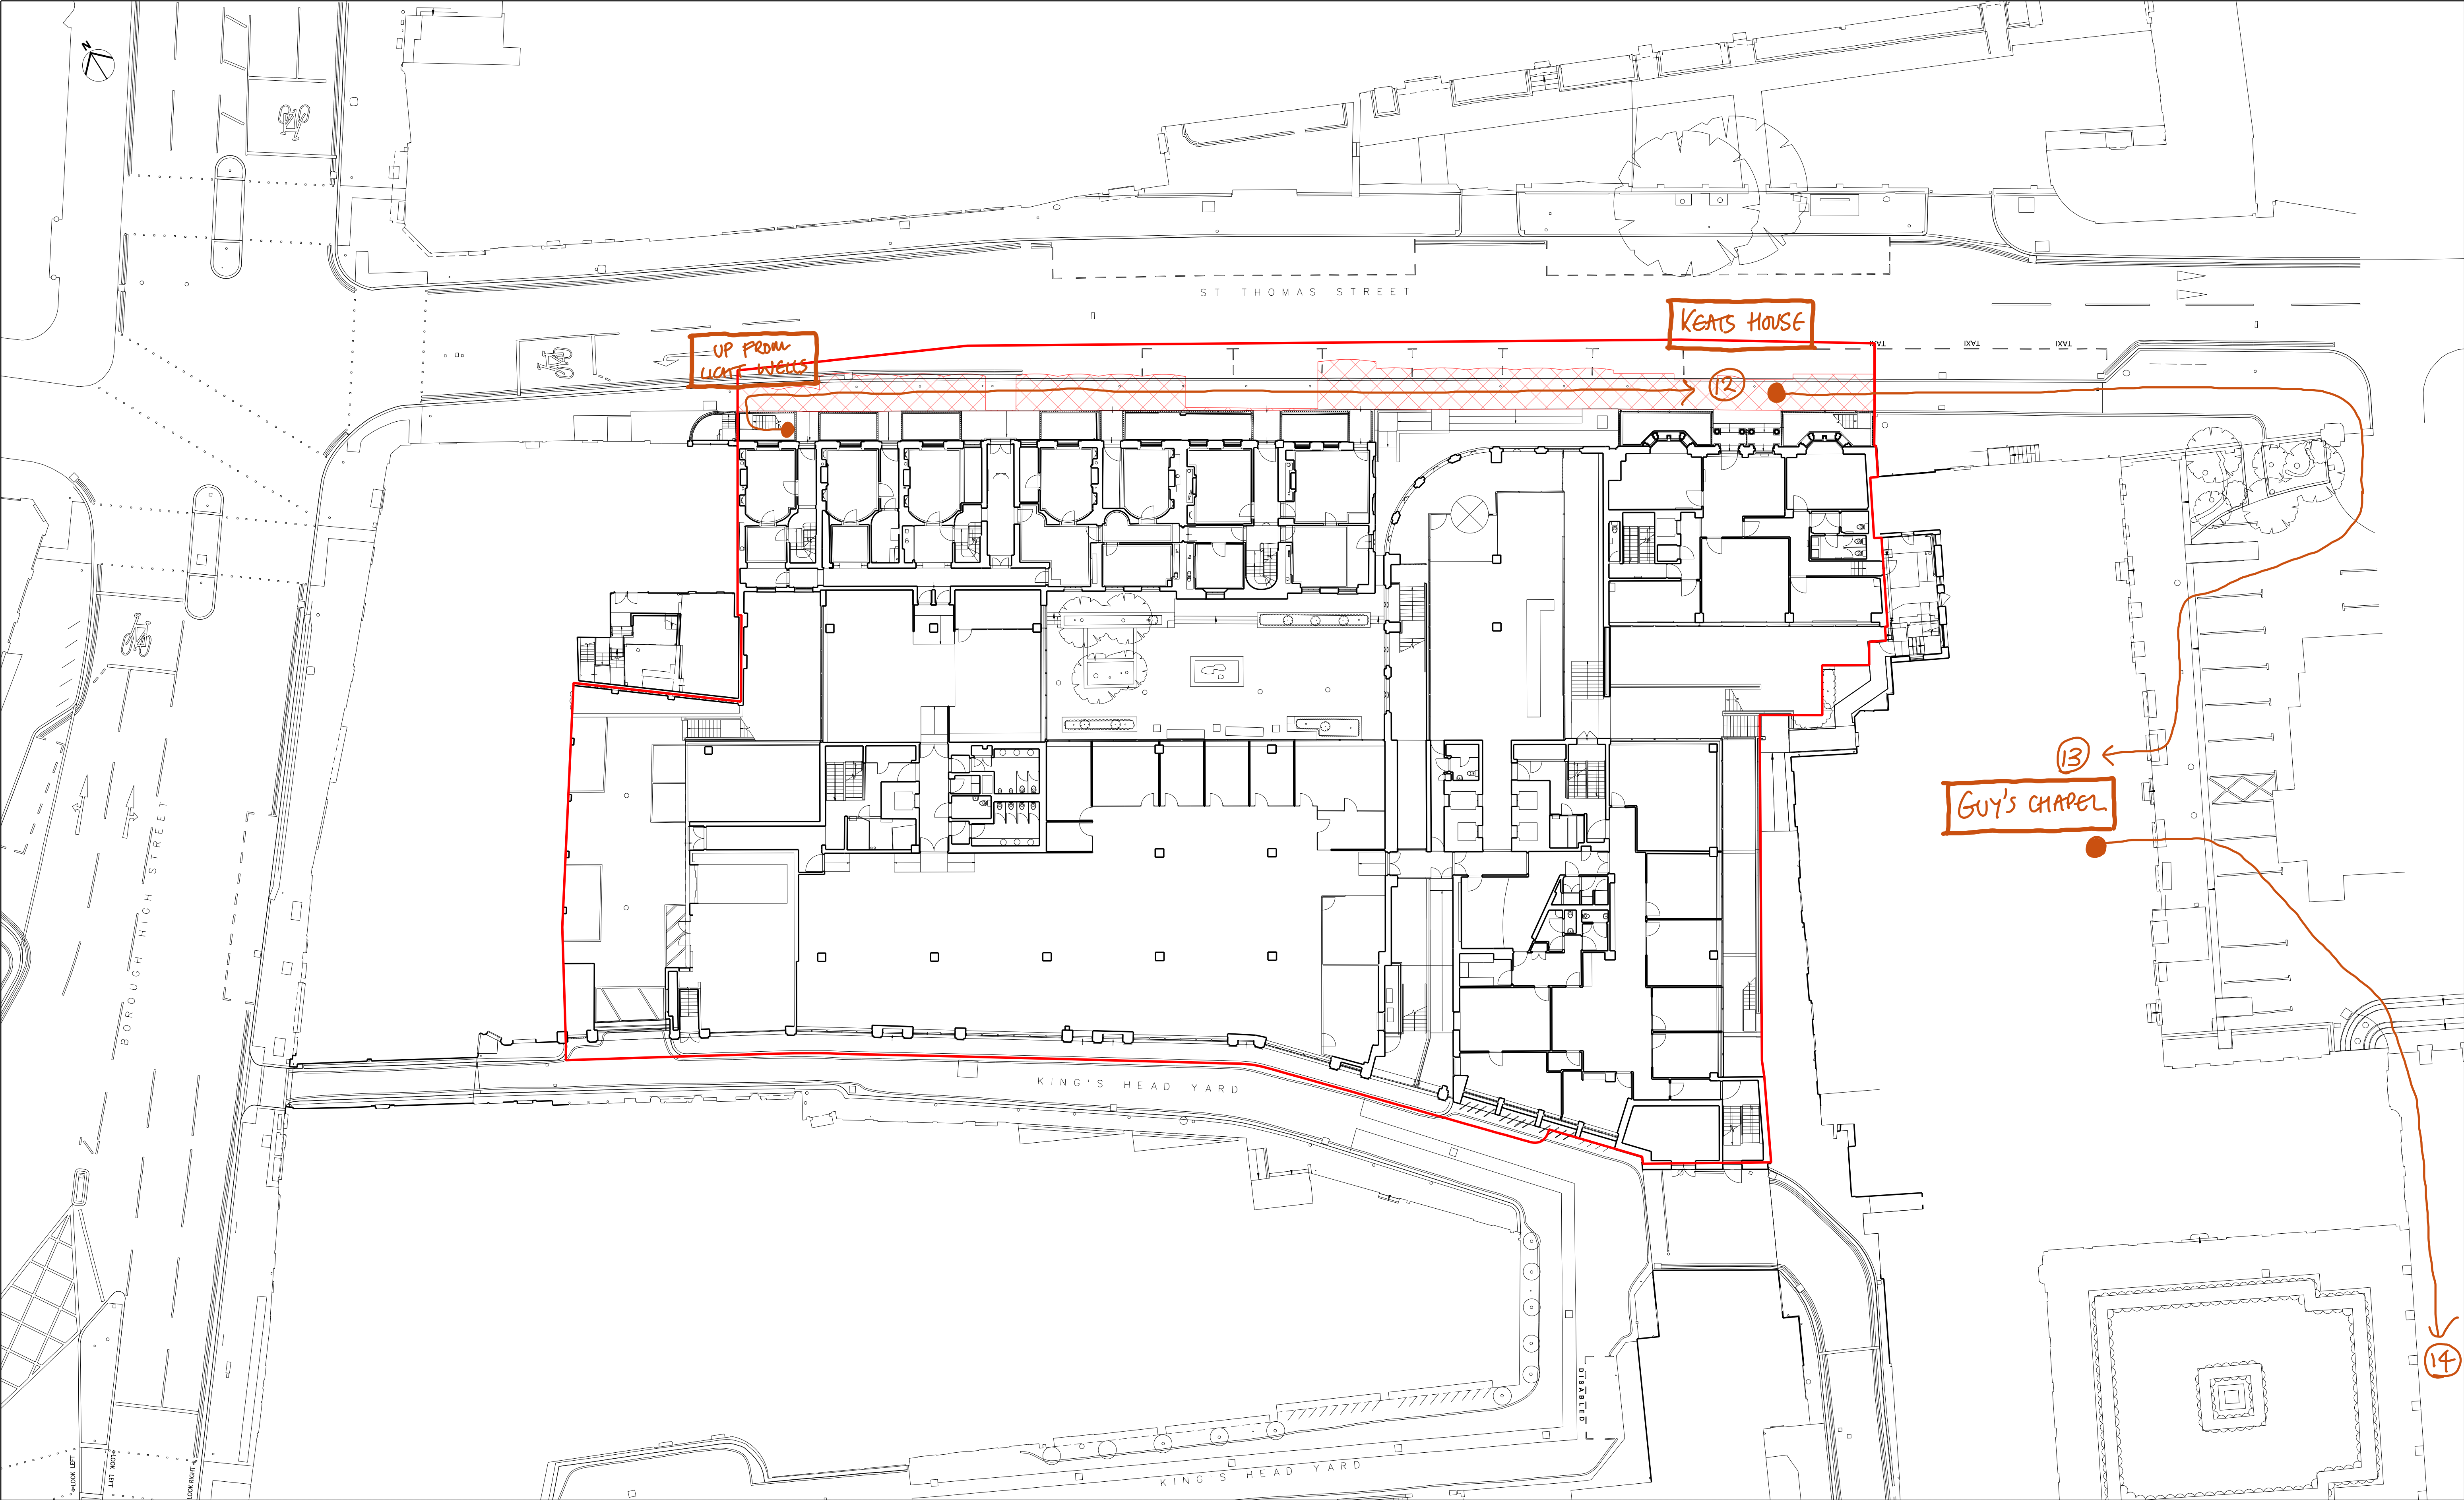

KEY	
	Planning Application Boundary
	Ownership of vaults below carriageway pavement

REV	DATE
P01	21/11/18 Issued for Planning


SOURCE:

This drawing is adapted from Plowman Craven survey drawing 35722F-02B-G-OS.


SCALE 1 : 200

NOTE


1. Do not scale from this drawing.
2. All dimensions to be checked on site by the contractor and such dimensions to be his responsibility.
3. Report all drawing errors, omissions and discrepancies to the architect.
4. This document may be issued in an uncontrolled CAD format to enable others to use it as background information to make alterations and/or additions. In that instance the file will be accompanied by a PDF version. It is for those making such alterations and additions to ensure that they make use of current background information.
AHMM Ltd accepts no liability for any such alterations or additions to the background information or arising out of changes to background information which occur prior to alterations or additions being made.

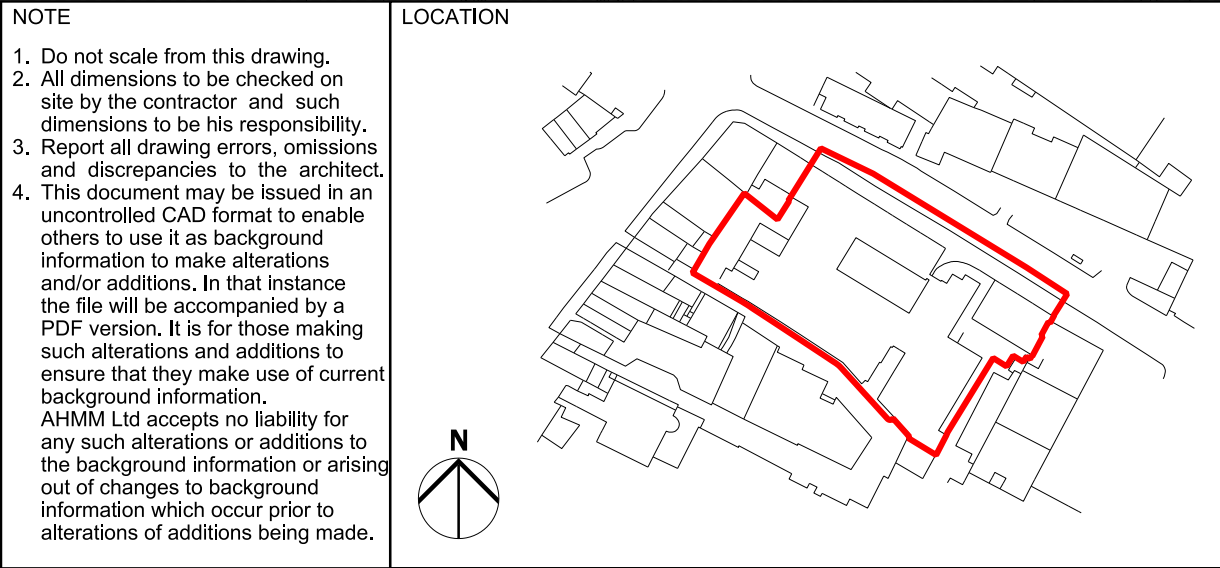

ALLFORD HALL MONAGHAN MORRIS ARCHITECTS Ltd 2ND FLOOR, BLOCK C, 5-23 OLD STREET LONDON EC1V 9HL TEL 020 7251 5261 FAX 020 7251 5123 WEB WWW.AHMM.CO.UK					
job title NEW CITY COURT					
drawing title / location SURVEY DRAWING EXISTING LEVEL 00					
drawn by GO	checked HT	scale 1:200@A1; 1:400@A3	status PLANNING		
project 14032	zone X	type -	classification [01]	drawing no P120	revision P01

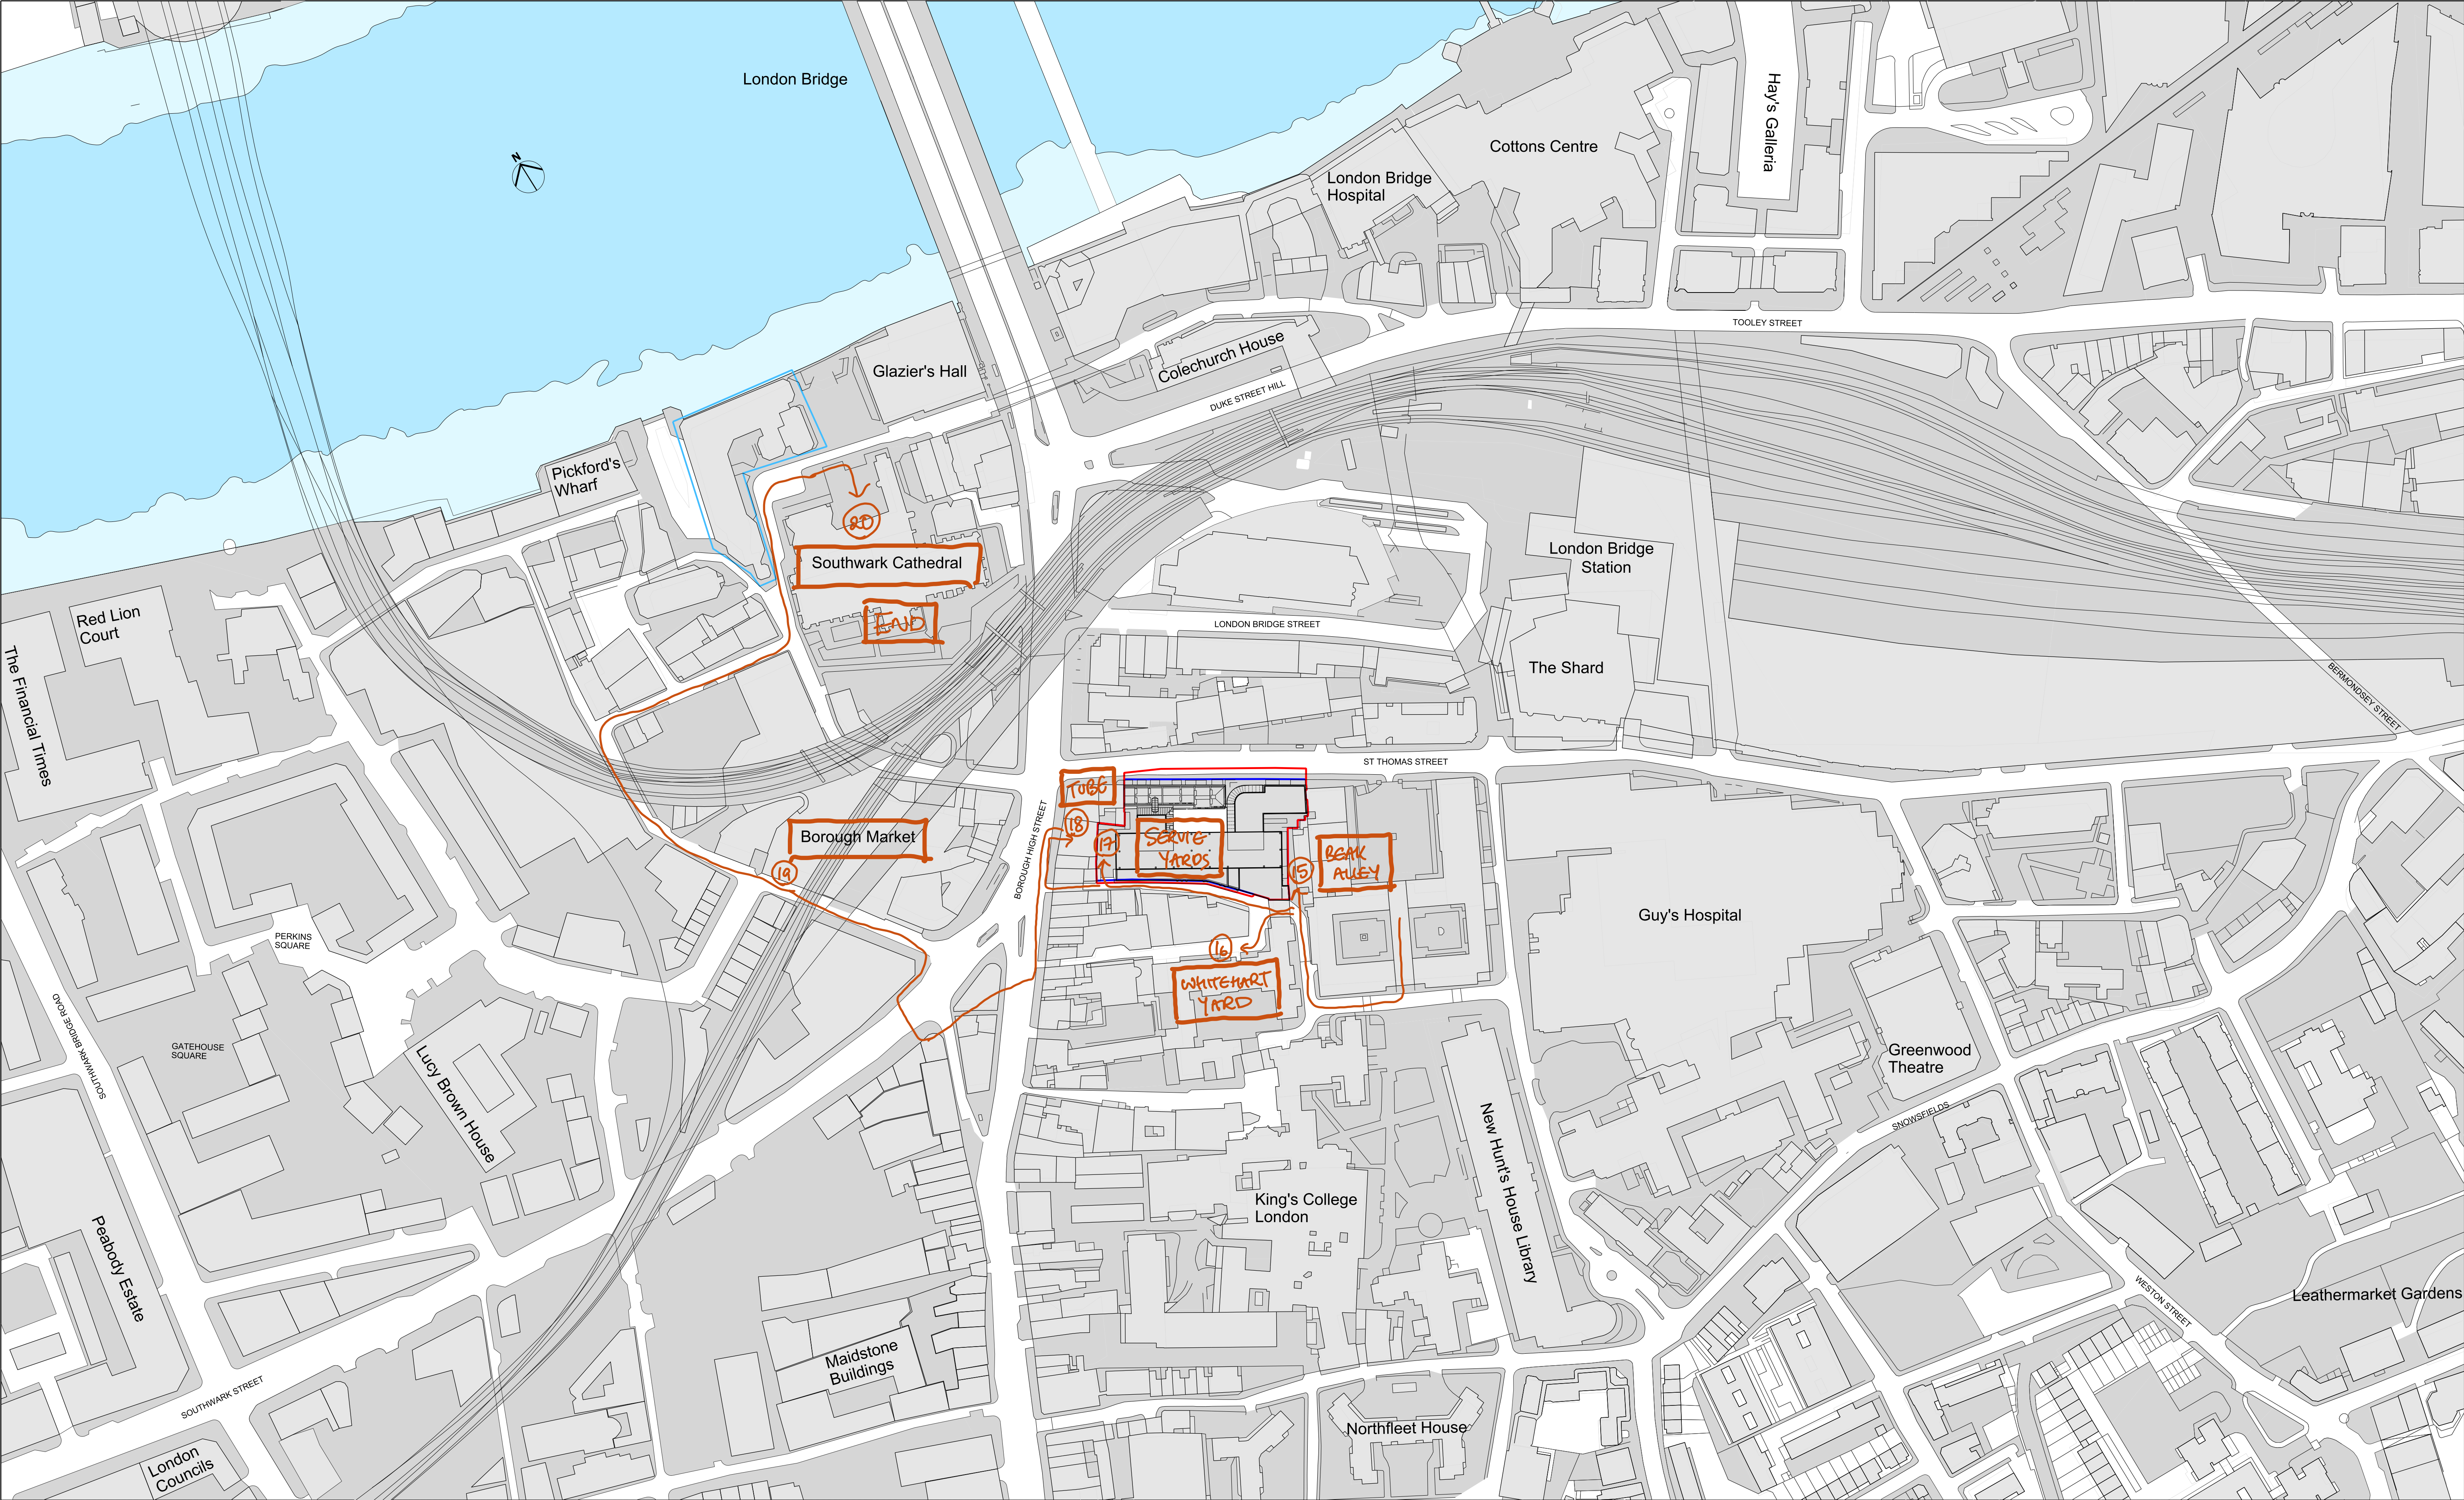

KEY <div><div></div> Planning Application Boundary</div> <div><div></div> Title Boundary</div> <div><div></div> Site Application Boundary</div>	REV DATE P01 21/11/18 Issued for Planning	SCALE 1:1250 0 25 50 100 200	NOTE 1. Do not scale from this drawing. 2. All dimensions to be checked on site by the contractor and such dimensions to be his responsibility. 3. Report all drawing errors, omissions and discrepancies to the architect. 4. This document may be issued in an uncontrolled CAD format to enable others to use it as background information to make alterations and/or additions. In that instance the file will be accompanied by a PDF version. It is for those making such alterations and additions to ensure that they make use of current background information. AHMM Ltd accepts no liability for any such alterations or additions to the background information or arising out of changes to background information which occur prior to alterations or additions being made.	ALLFORD HALL MONAGHAN MORRIS ARCHITECTS Ltd 2ND FLOOR, BLOCK C, 5-23 OLD STREET LONDON EC1V 9HL TEL 020 7251 5261 FAX 020 7251 5123 WEB WWW.AHMM.CO.UK job title NEW CITY COURT drawing title / location LOCATION PLAN - EXISTING drawn by checked scale status GM HT 1:1250@A1 PLANNING project zone type classification drawing no revision 14032 X - (00) P001 P01
---	---	--	---	---

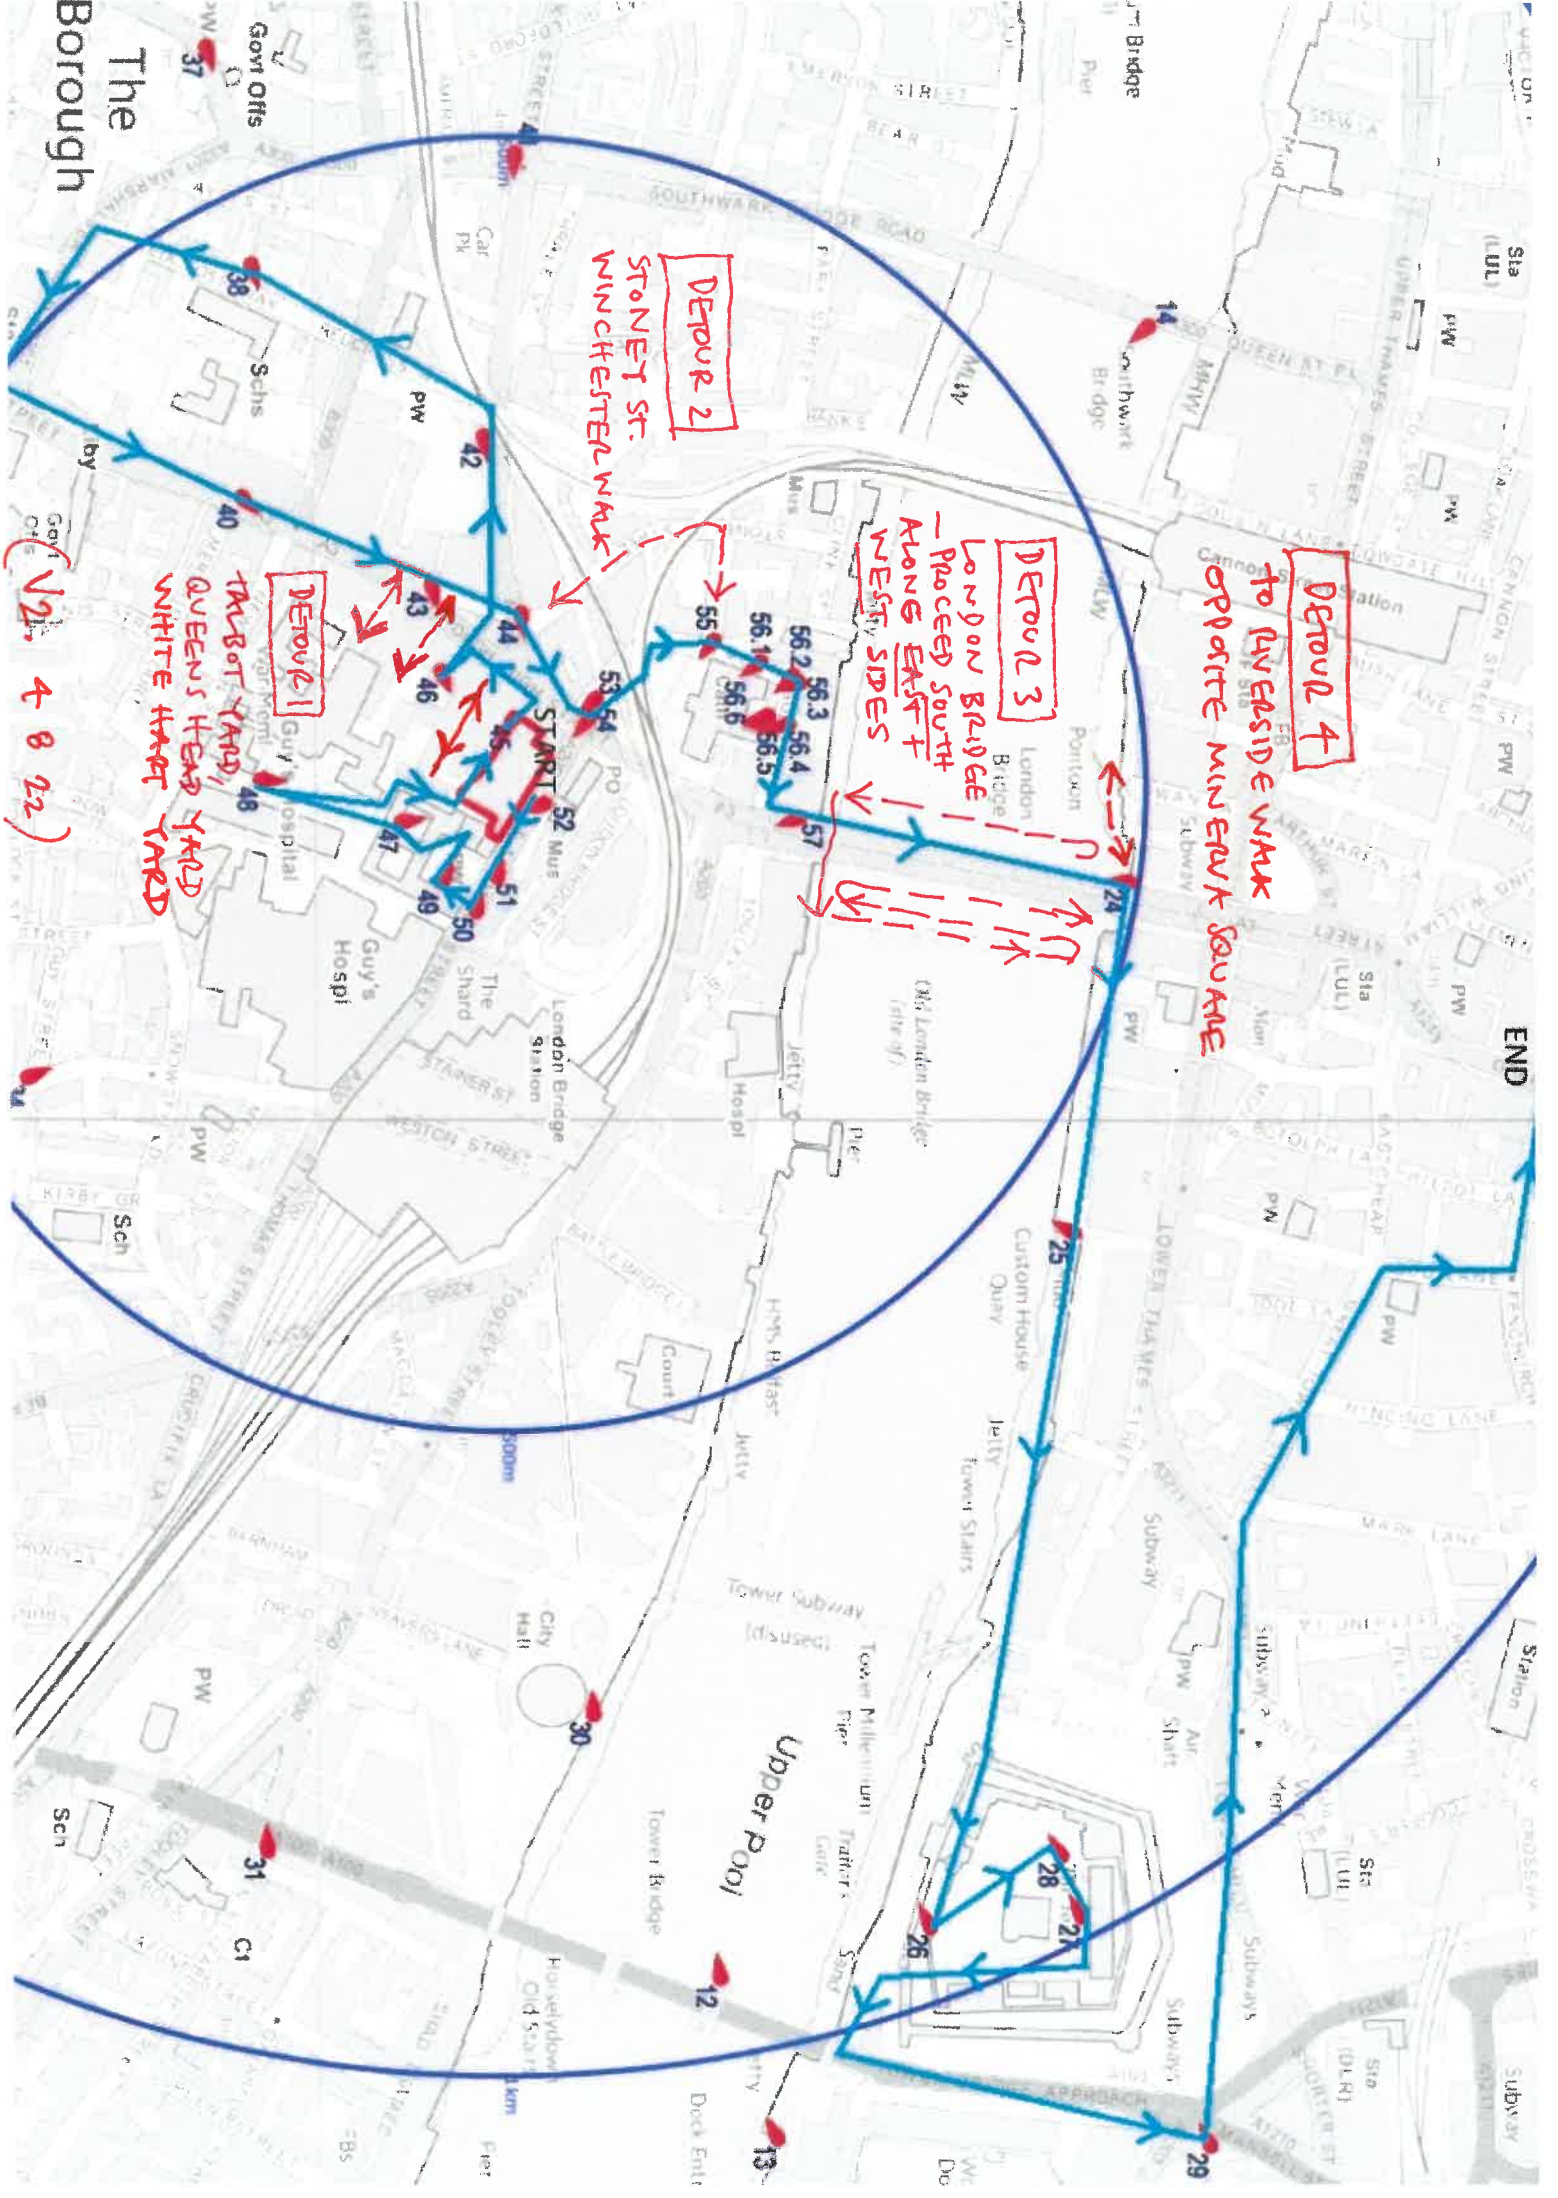

DETOUR 4

TO RIVERSIDE WALK
OPPOSITE MINERVA SQUARE

DETOUR 3

LONDON BRIDGE
- PROCEED SOUTH
ALONG EAST +
WEST SIDES

DETOUR 2

STONE ST.
WINCHESTER WALK

DETOUR 1

TALBOT YARD,
QUEEN'S HEAD YARD
WHITE HART YARD

(V2, 4 & 22)

