


Notes:

This drawing shows proposed IWMF process and landscape areas as indicative only. Final details of all process plant layout and configuration will be as approved under the Submission of Details against Condition 19, and all landscape details under the Submission of Details against Condition 57. Similarly, access road details will be as approved under Condition(s) 6, 62 and 63 and Woodhouse Farm Car Park will be approved under condition 61.

KEY

- Proposed IWMF Planning Application Boundary
- Existing Vegetation
- Proposed Mixed Woodland and Edge
- Proposed Grassland (Amenity, SRN & OM)
- Proposed Lagoon & Marginal Planting
- Proposed Sedum Roof Habitat
- Proposed Mixed Woodland, Edge and Translocated Hedge (Outside of Site Boundary)
- Proposed Open Habitat (for GCN)

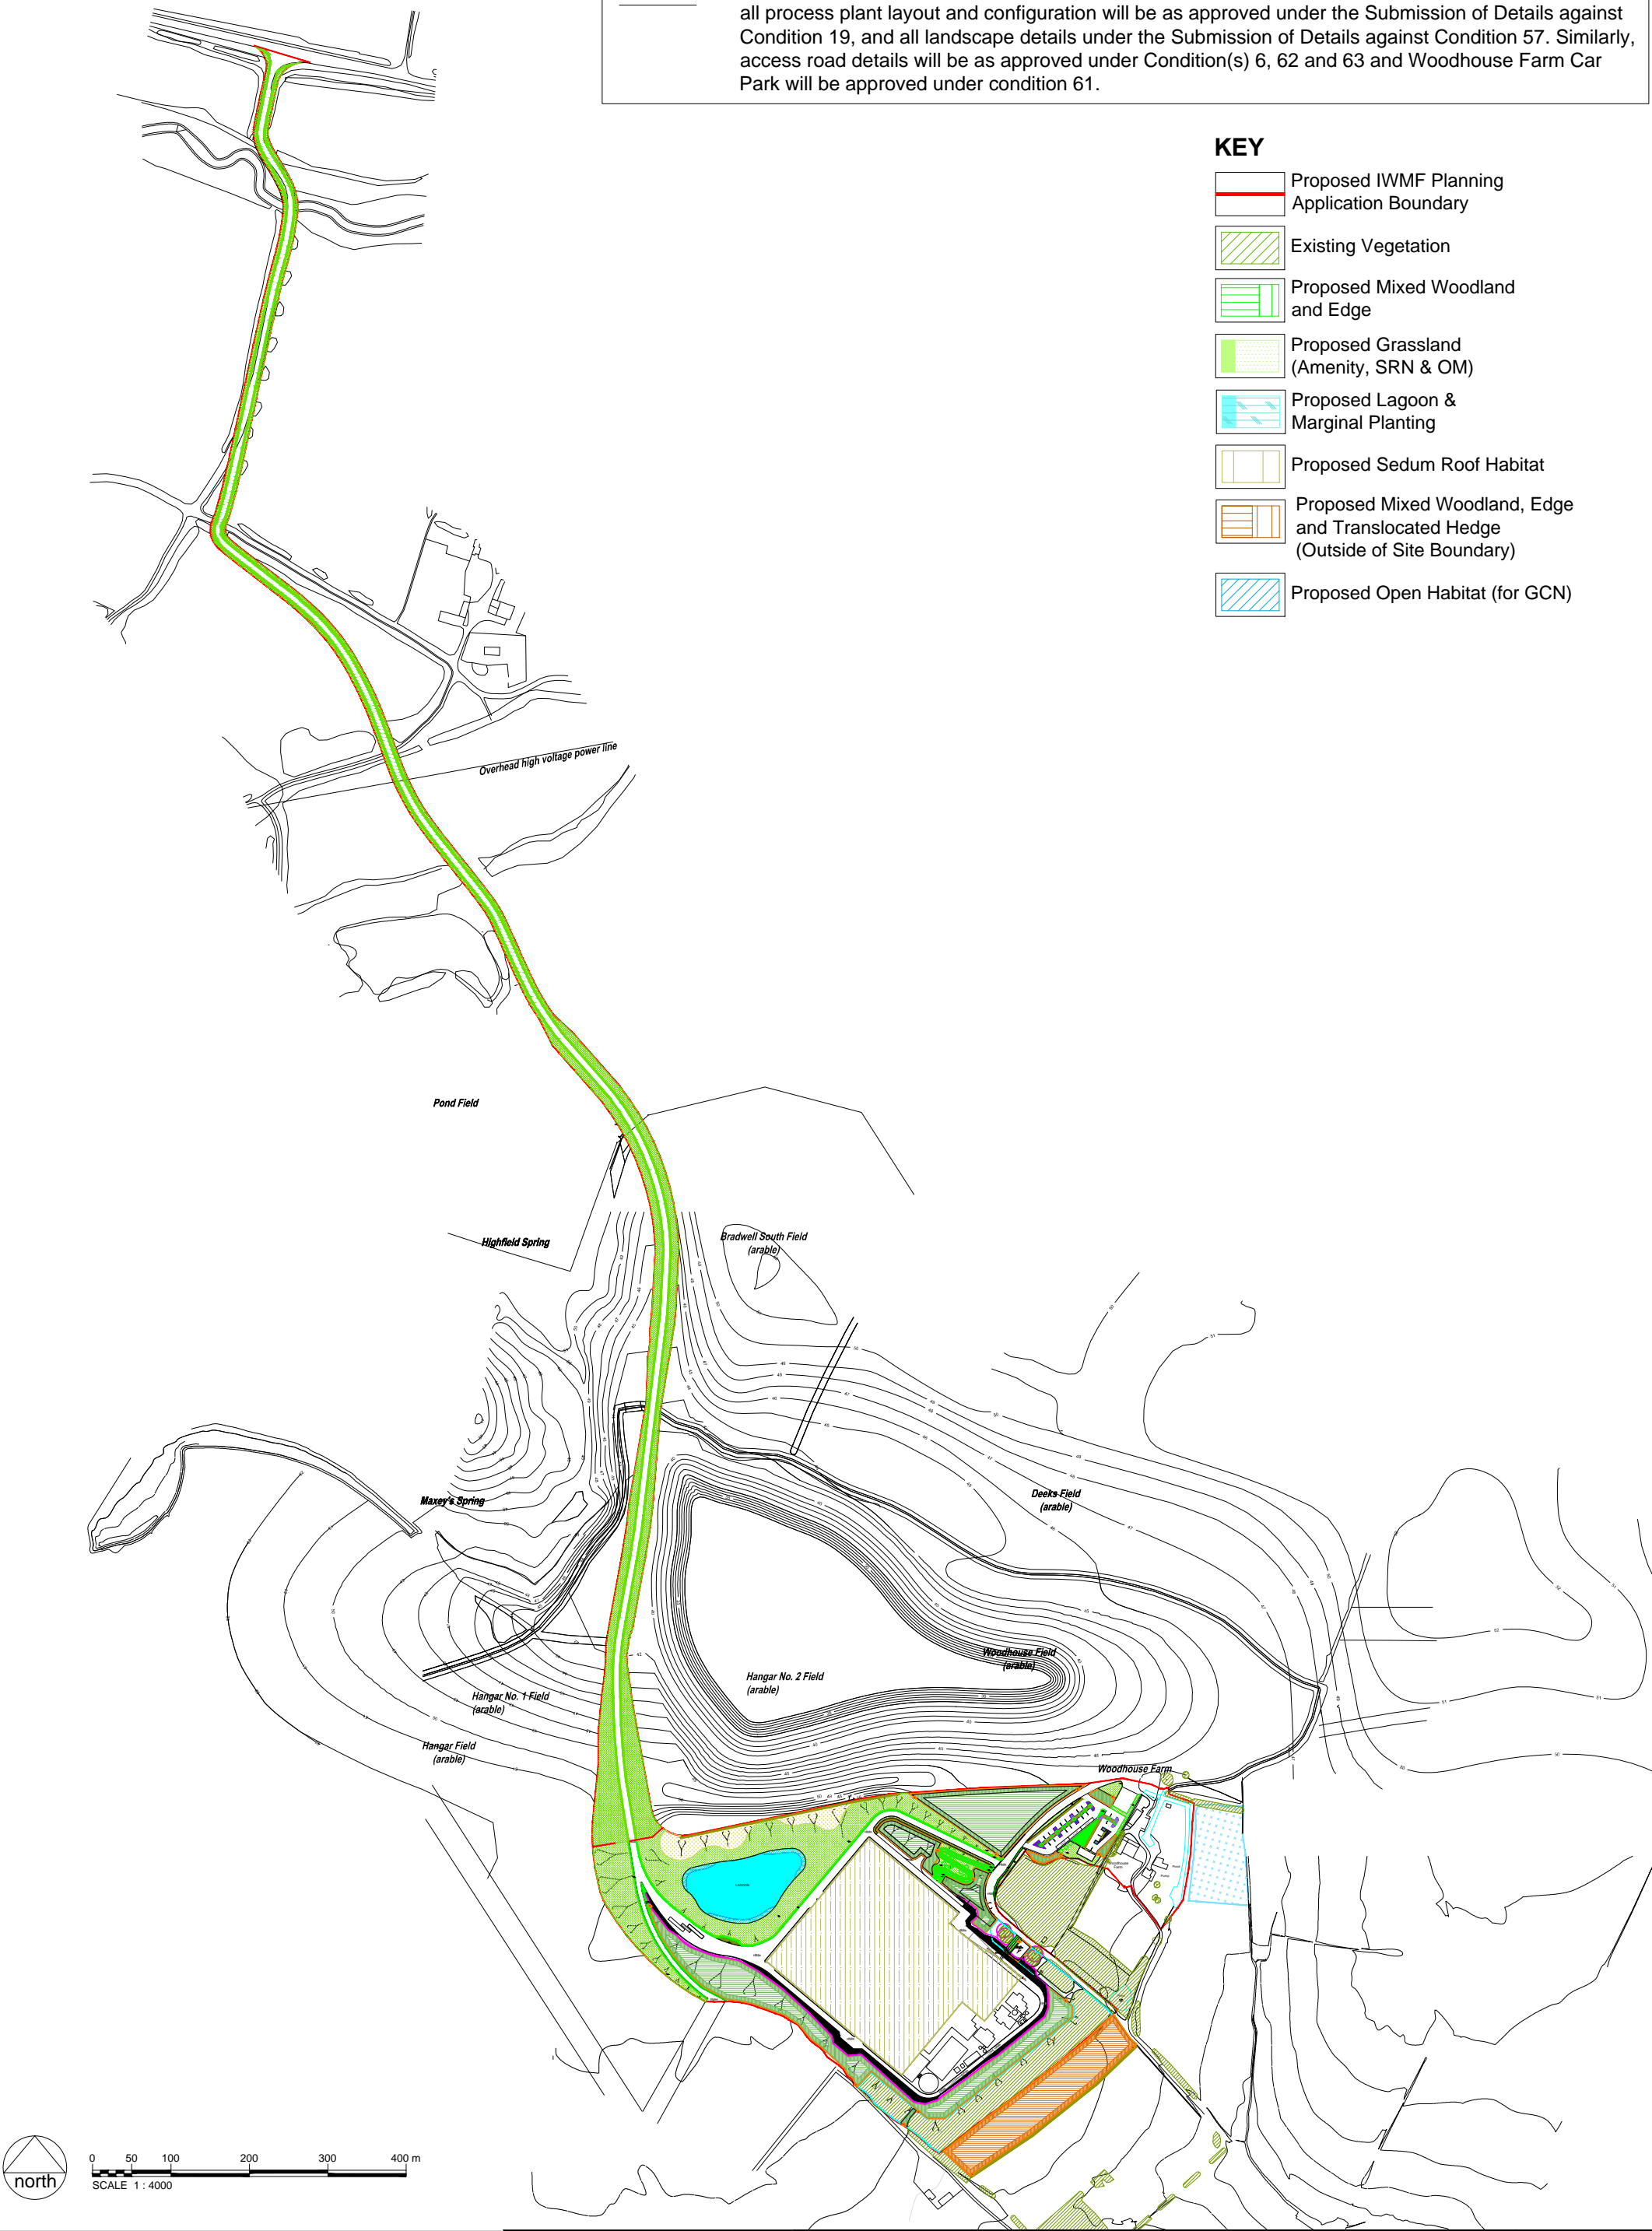

SCALE 1:7500 @ A3

A	Updated planning details	ROS	ABM	May 2015
Rev	Revision	Ini	Chk	Date

Melia Smith & Jones
Consulting Civil & Structural Engineers
Vinery Court, 58 Cardigan Lane, LEEDS LS4 2LD.
Tel: 0113 2306080 Website: www.msj.co.uk

Date	21/05/15
Project No.	213033
Created by	CL
Sheet Size	A3

Title
Landscape Mitigation Measures
Gent Fairhead & Co. Limited, Rivenhall Airfield
Proposed Integrated Waste Management Facility

8-6A