



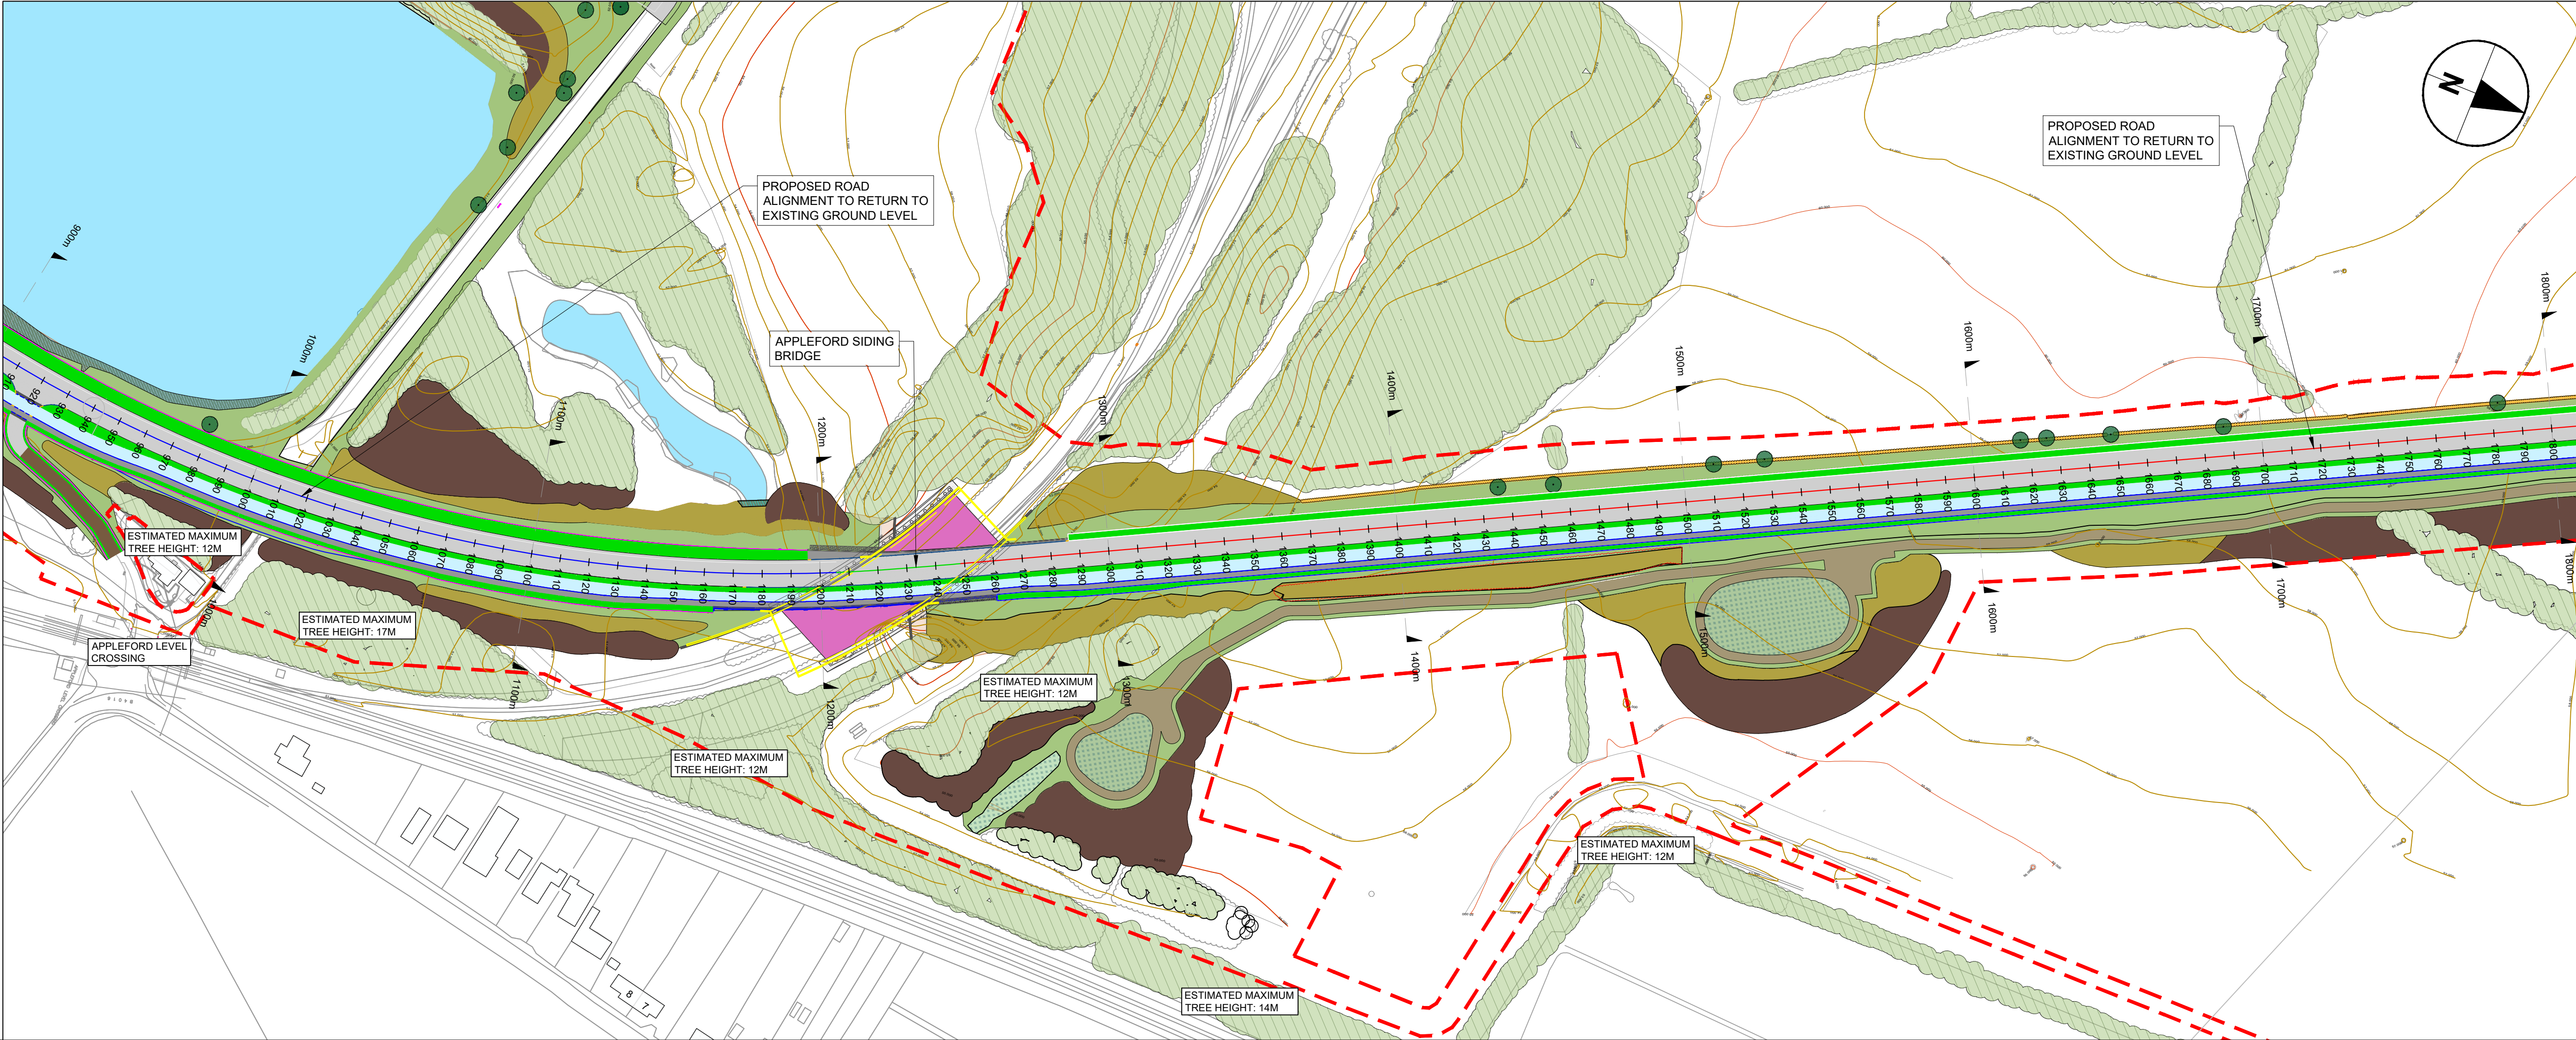

- IT IS ASSUMED THAT ALL WORKS ON THIS DRAWING WILL BE CARRIED OUT BY A COMPETENT CONTRACTOR WORKING, WHERE APPROPRIATE, TO AN APPROPRIATE METHOD STATEMENT.
- THIS DRAWING IS TO BE USED ONLY FOR THE PURPOSE OF ISSUE THAT IT WAS ISSUED FOR AND IS SUBJECT TO AMENDMENT.
- NOTES
1. ALL DIMENSIONS ARE IN METRES UNLESS OTHERWISE STATED.
 2. DO NOT SCALE FROM DRAWING.
 3. THE INFORMATION ON THIS PLAN IS GIVEN WITHOUT OBLIGATION OR WARRANTY. NO LIABILITY OF ANY KIND WHATSOEVER IS ACCEPTED BY AECOM FOR ANY ERRORS OR OMISSIONS.
 4. DRAWING IS BASED ON ORDNANCE SURVEY MAPPING AND TOPOGRAPHICAL SURVEY SUPPLIED BY PLOWMAN CRAVEN (DATED MAY 2020).
 5. FOR MORE TREE INFORMATION PLEASE REFER TO ARBORICULTURAL ASSESSMENT APPENDIX D, TREE PROTECTION PLAN DRAWINGS: GEN_PD-ACM-ELS-SW_ZZ_ZZ_ZZ-DR-AB-0080 TO GEN_PD-ACM-ELS-SW_ZZ_ZZ_ZZ-DR-AB-0085
 6. TREE LOCATIONS ARE BASED ON THE TOPOGRAPHICAL SURVEY AND GPS CO-ORDINATES FROM ON SITE WALKOVER
 7. TREE HEIGHTS ESTIMATED BY ARBORICULTURALIST ON SITE

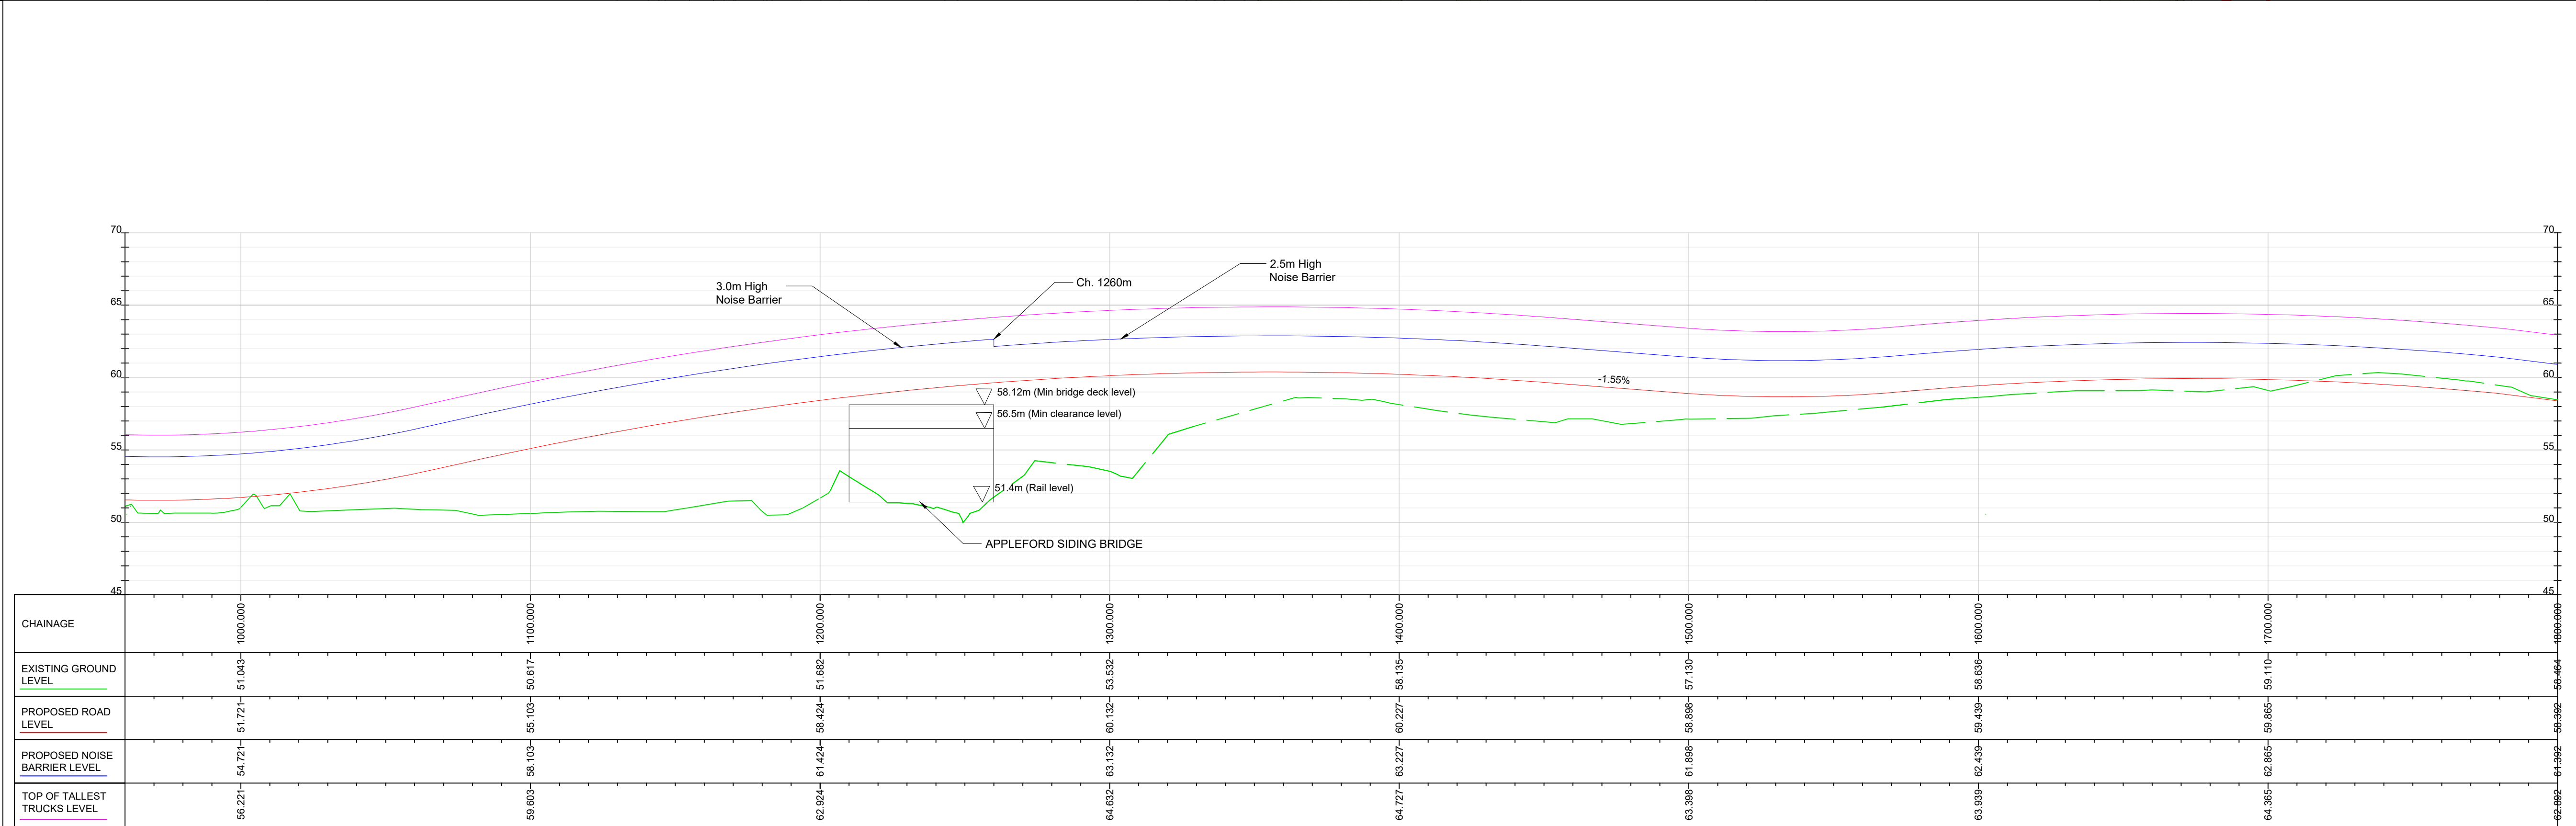

DIDCOT TO CULHAM RIVER CROSSING MAINLINE
SCALE: H 1:1000 ; V 1:200
CHAINAGE: 960.000m - 1800.000m

FIRST ISSUE		AGB	25/03/24	P01
REVISION DETAILS	By		Date	Suffix
	Check			
Purpose of issue				
SUITABLE FOR APPROVAL				
Client				
OXFORDSHIRE COUNTY COUNCIL				
Project Title				
DIDCOT GARDEN TOWN HIF 1 SCHEMES PRELIMINARY DESIGN				
Drawing Title				
APPLEFORD SIDING SKETCH 2 OF 2 LONG SECTION				
Designed CDC	Drawn FCDC	Checked KC	Approved AGB	Date 25/03/24
Internal Project No. 0632497	Suitability S4			
Scale @ A1 AS SHOWN	Discipline Town & Country Planner			
THIS DOCUMENT HAS BEEN PREPARED PURSUANT TO AND SUBJECT TO THE TERMS OF AECOM'S APPOINTMENT BY ITS CLIENT. AECOM ACCEPTS NO LIABILITY FOR ANY USE OF THIS DOCUMENT OTHER THAN BY ITS ORIGINAL CLIENT OR FOLLOWING AECOM'S EXPRESS AGREEMENT TO SUCH USE, AND ONLY FOR THE PURPOSES FOR WHICH IT WAS PREPARED AND PROVIDED.				

AECOM
63-77 Victoria Street
St Albans
Herts
AL1 3ER
Tel: +44 (0) 172 7535 000
www.aecom.com

AECOM
AECOM Infrastructure & Environment UK Limited
Registered in England Registered number: 880328
Registered office: Midpoint, Alencon Link,
Basingstoke, Hampshire RG21 7PP

Drawing Number	Work Package ID	Volume	Type	Number	Rev
GEN_PD_ACM	GEN	DGT_ZZ_ZZ_ZZDR	T	0107	P01
Originator	Location	-	Role		